
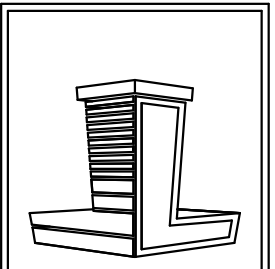


1
Proposed First Floor
 1 : 100

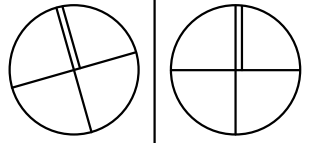

G2 DESIGN

No.	Description	Date

Client:
Sheridan College

Drawn by:	Reviewed By:
SALAH AZRAQ	G2 Design



Project number:
Project number

PROJECT:
449 Marf Ave.

DRAWING TITLE:
Proposed floor plans

SCALE:	SHEET NUMBER:
1:100	A101

DATE:	
27/09/13	

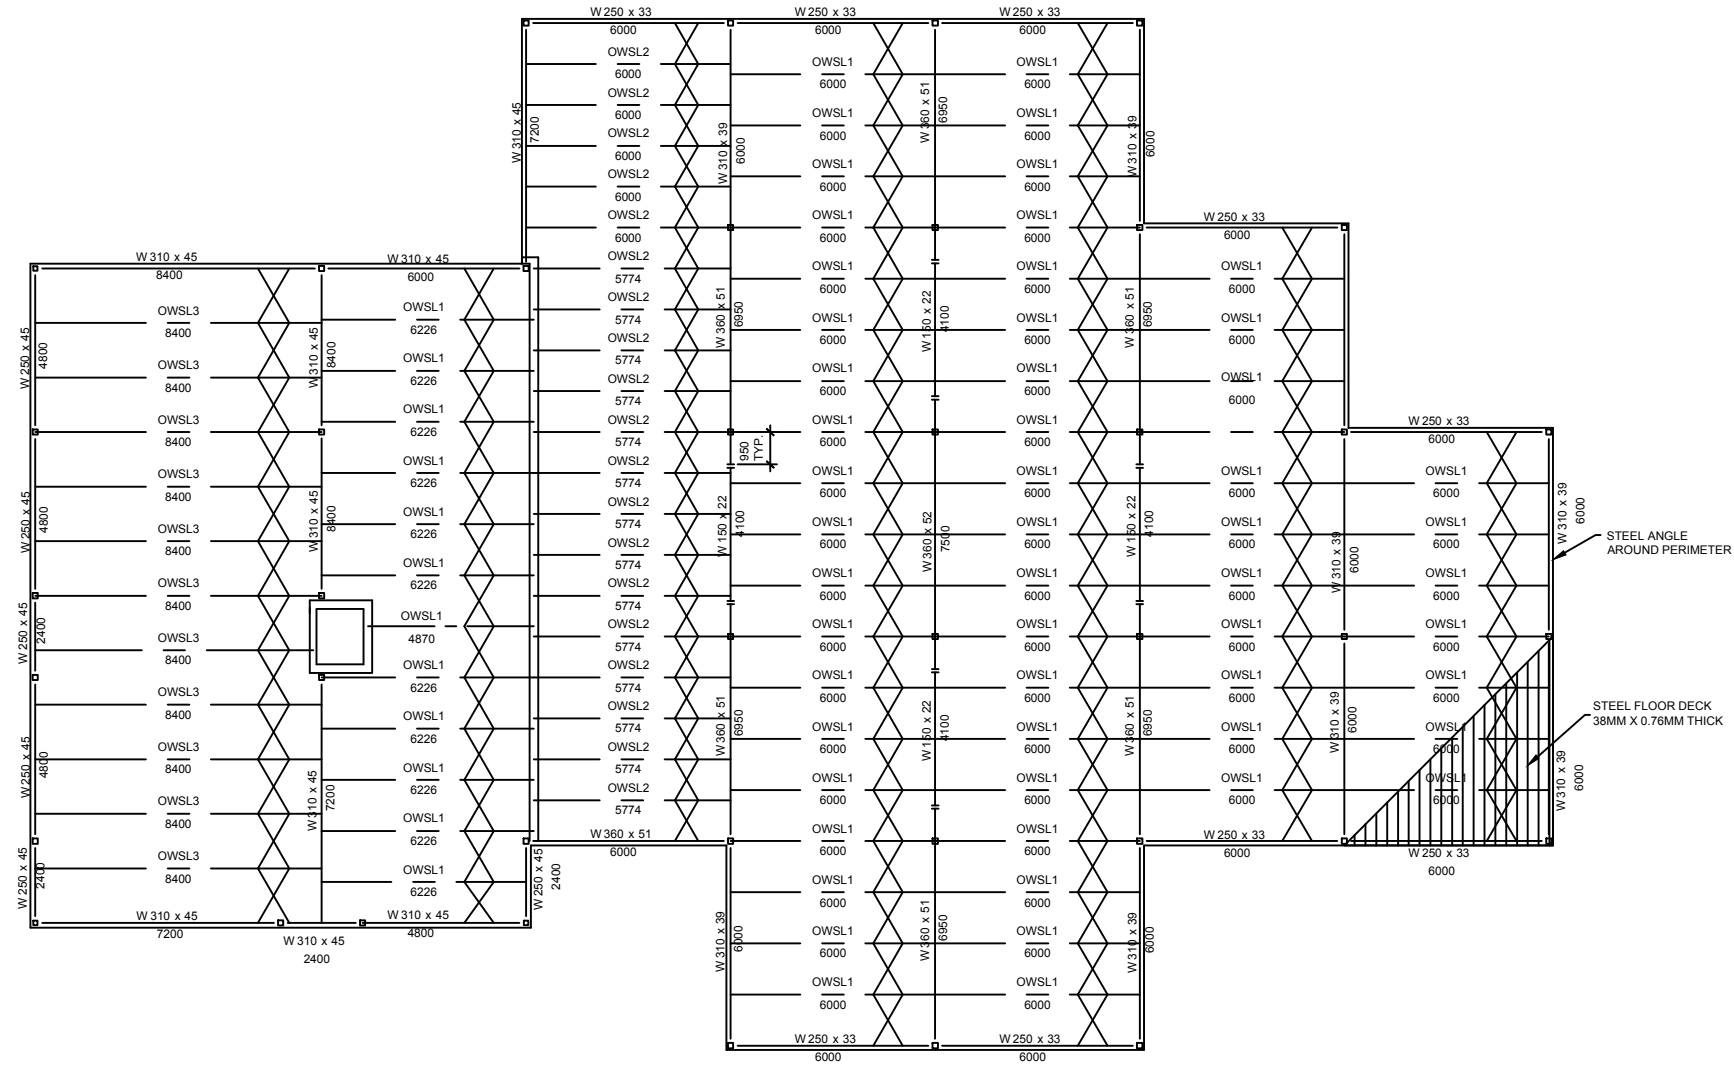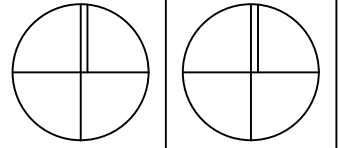

Beam Schedule					
Qty	Type	Depth (mm)	WGT (kg/m)	Length (mm)	Name
4	W	150	22	4100	BEAM DATA
3	W	250	45	2400	BEAM DATA
3	W	250	45	4800	BEAM DATA
9	W	250	33	6000	BEAM DATA
1	W	310	45	4800	BEAM DATA
3	W	310	45	7200	BEAM DATA
8	W	310	39	6000	BEAM DATA
3	W	310	45	8400	BEAM DATA
1	W	310	45	6000	BEAM DATA
1	W	310	45	2400	BEAM DATA
1	W	360	52	7500	BEAM DATA
6	W	360	51	6950	BEAM DATA
1	W	360	51	6000	BEAM DATA

Joist Schedule	
Name	Description
OWSJ1	300mm @ 1500 c/c
OWSJ2	300mm @ 1200 c/c
OWSJ3	400mm @ 1600 c/c
OWSJ4	300mm @ 700 c/c

CLIENT: SHERIDAN COLLEGE

DRAWN BY: SALAH AZRAQ REVIEWED BY:


PROJECT NO: CADD26909

PROJECT: EX 006


DRAWING TITLE: ASGERS WAREHOUSE

SCALE: 1:100 SHEET NUMBER:

DATE: 03/11/2014 S02

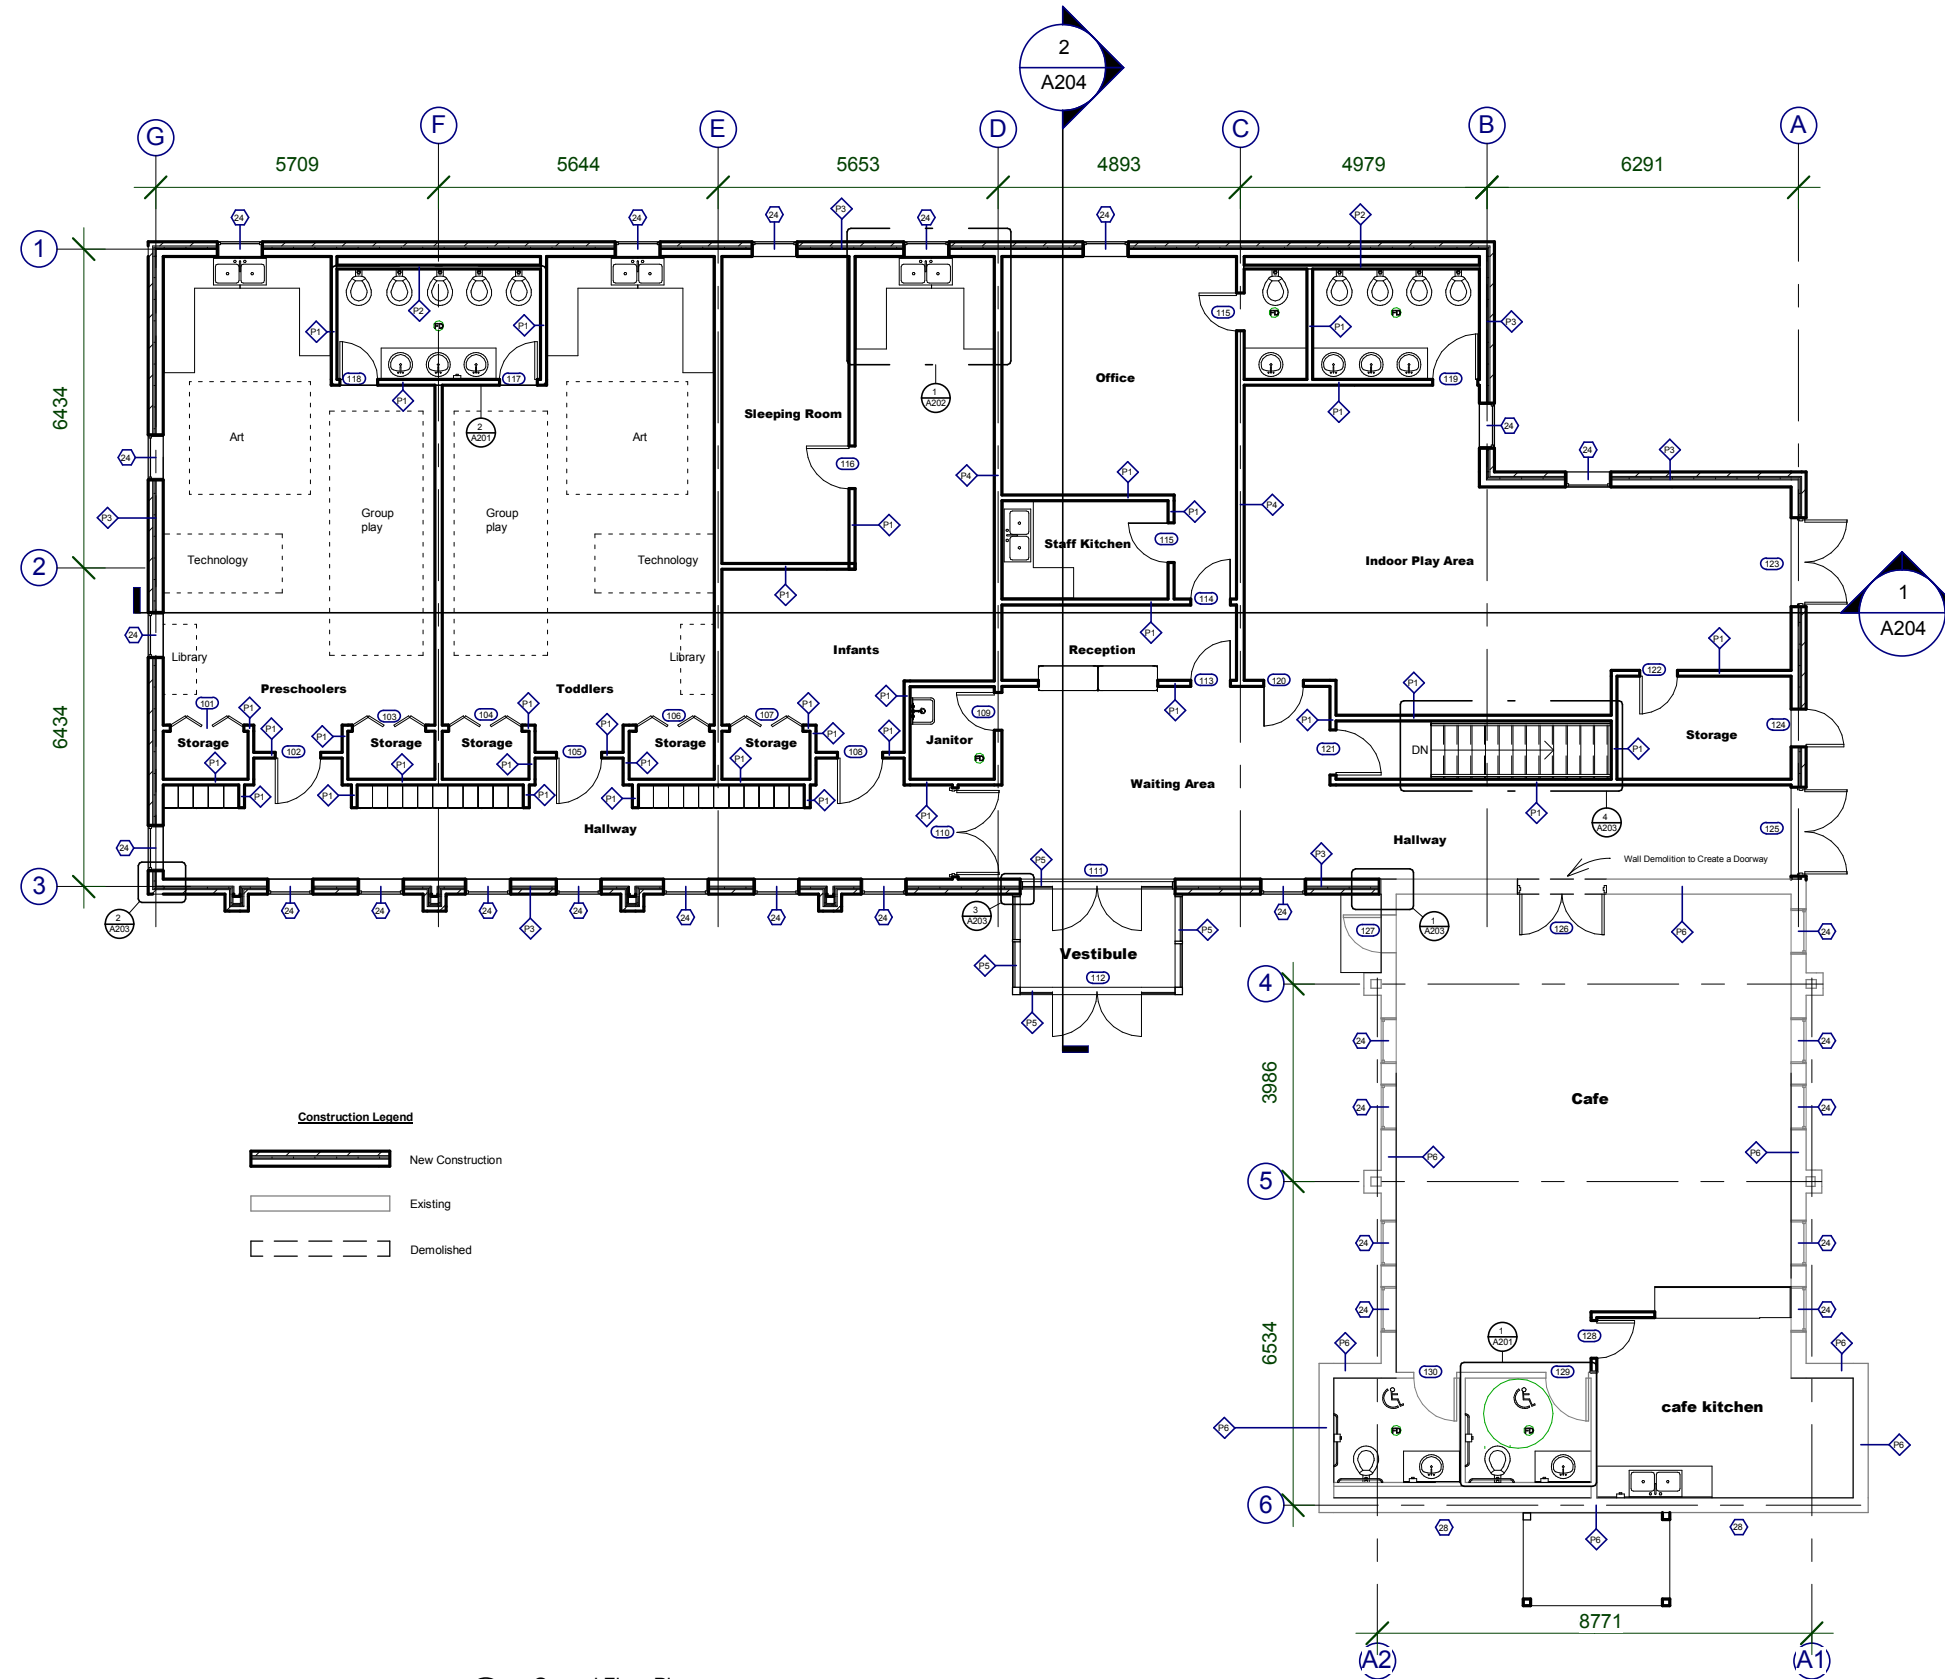

1 Ground Floor Plan.
1 : 145

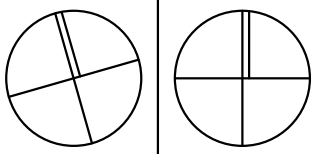

No.	Description	Date

No.	Description	Date

Client:
David Peterson

Drawn by: SALAH AZRAQ
Reviewed By: G2 Design

Project number:
Project number

PROJECT:
EBENEZER COMMUNITY HALL

DRAWING TITLE:
First Floor

SCALE:
1:145



DATE:
27/09/13

SHEET NUMBER:
A101

Room Legend

- Cafe
- Cafe Kitchen
- Hallway
- Indoor Play Area
- Infants
- Janitor
- Mechanical
- Office
- Outdoor play area
- Preschoolers
- Reception
- Sleeping Room
- Staff Kitchen
- Storage
- Toddlers
- Waiting Area
- Washroom





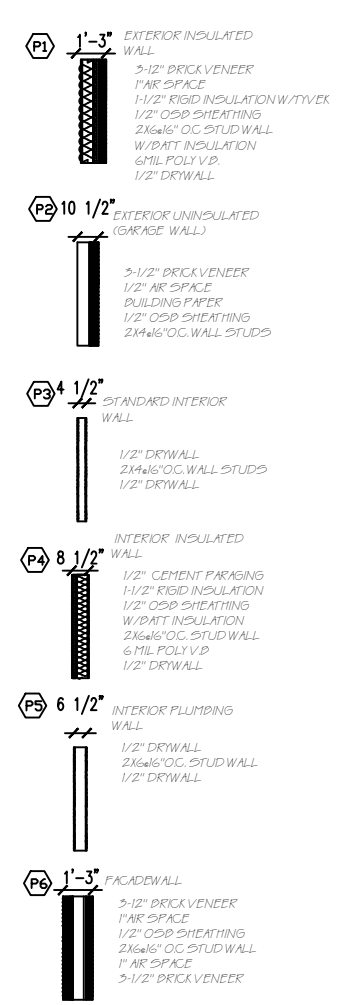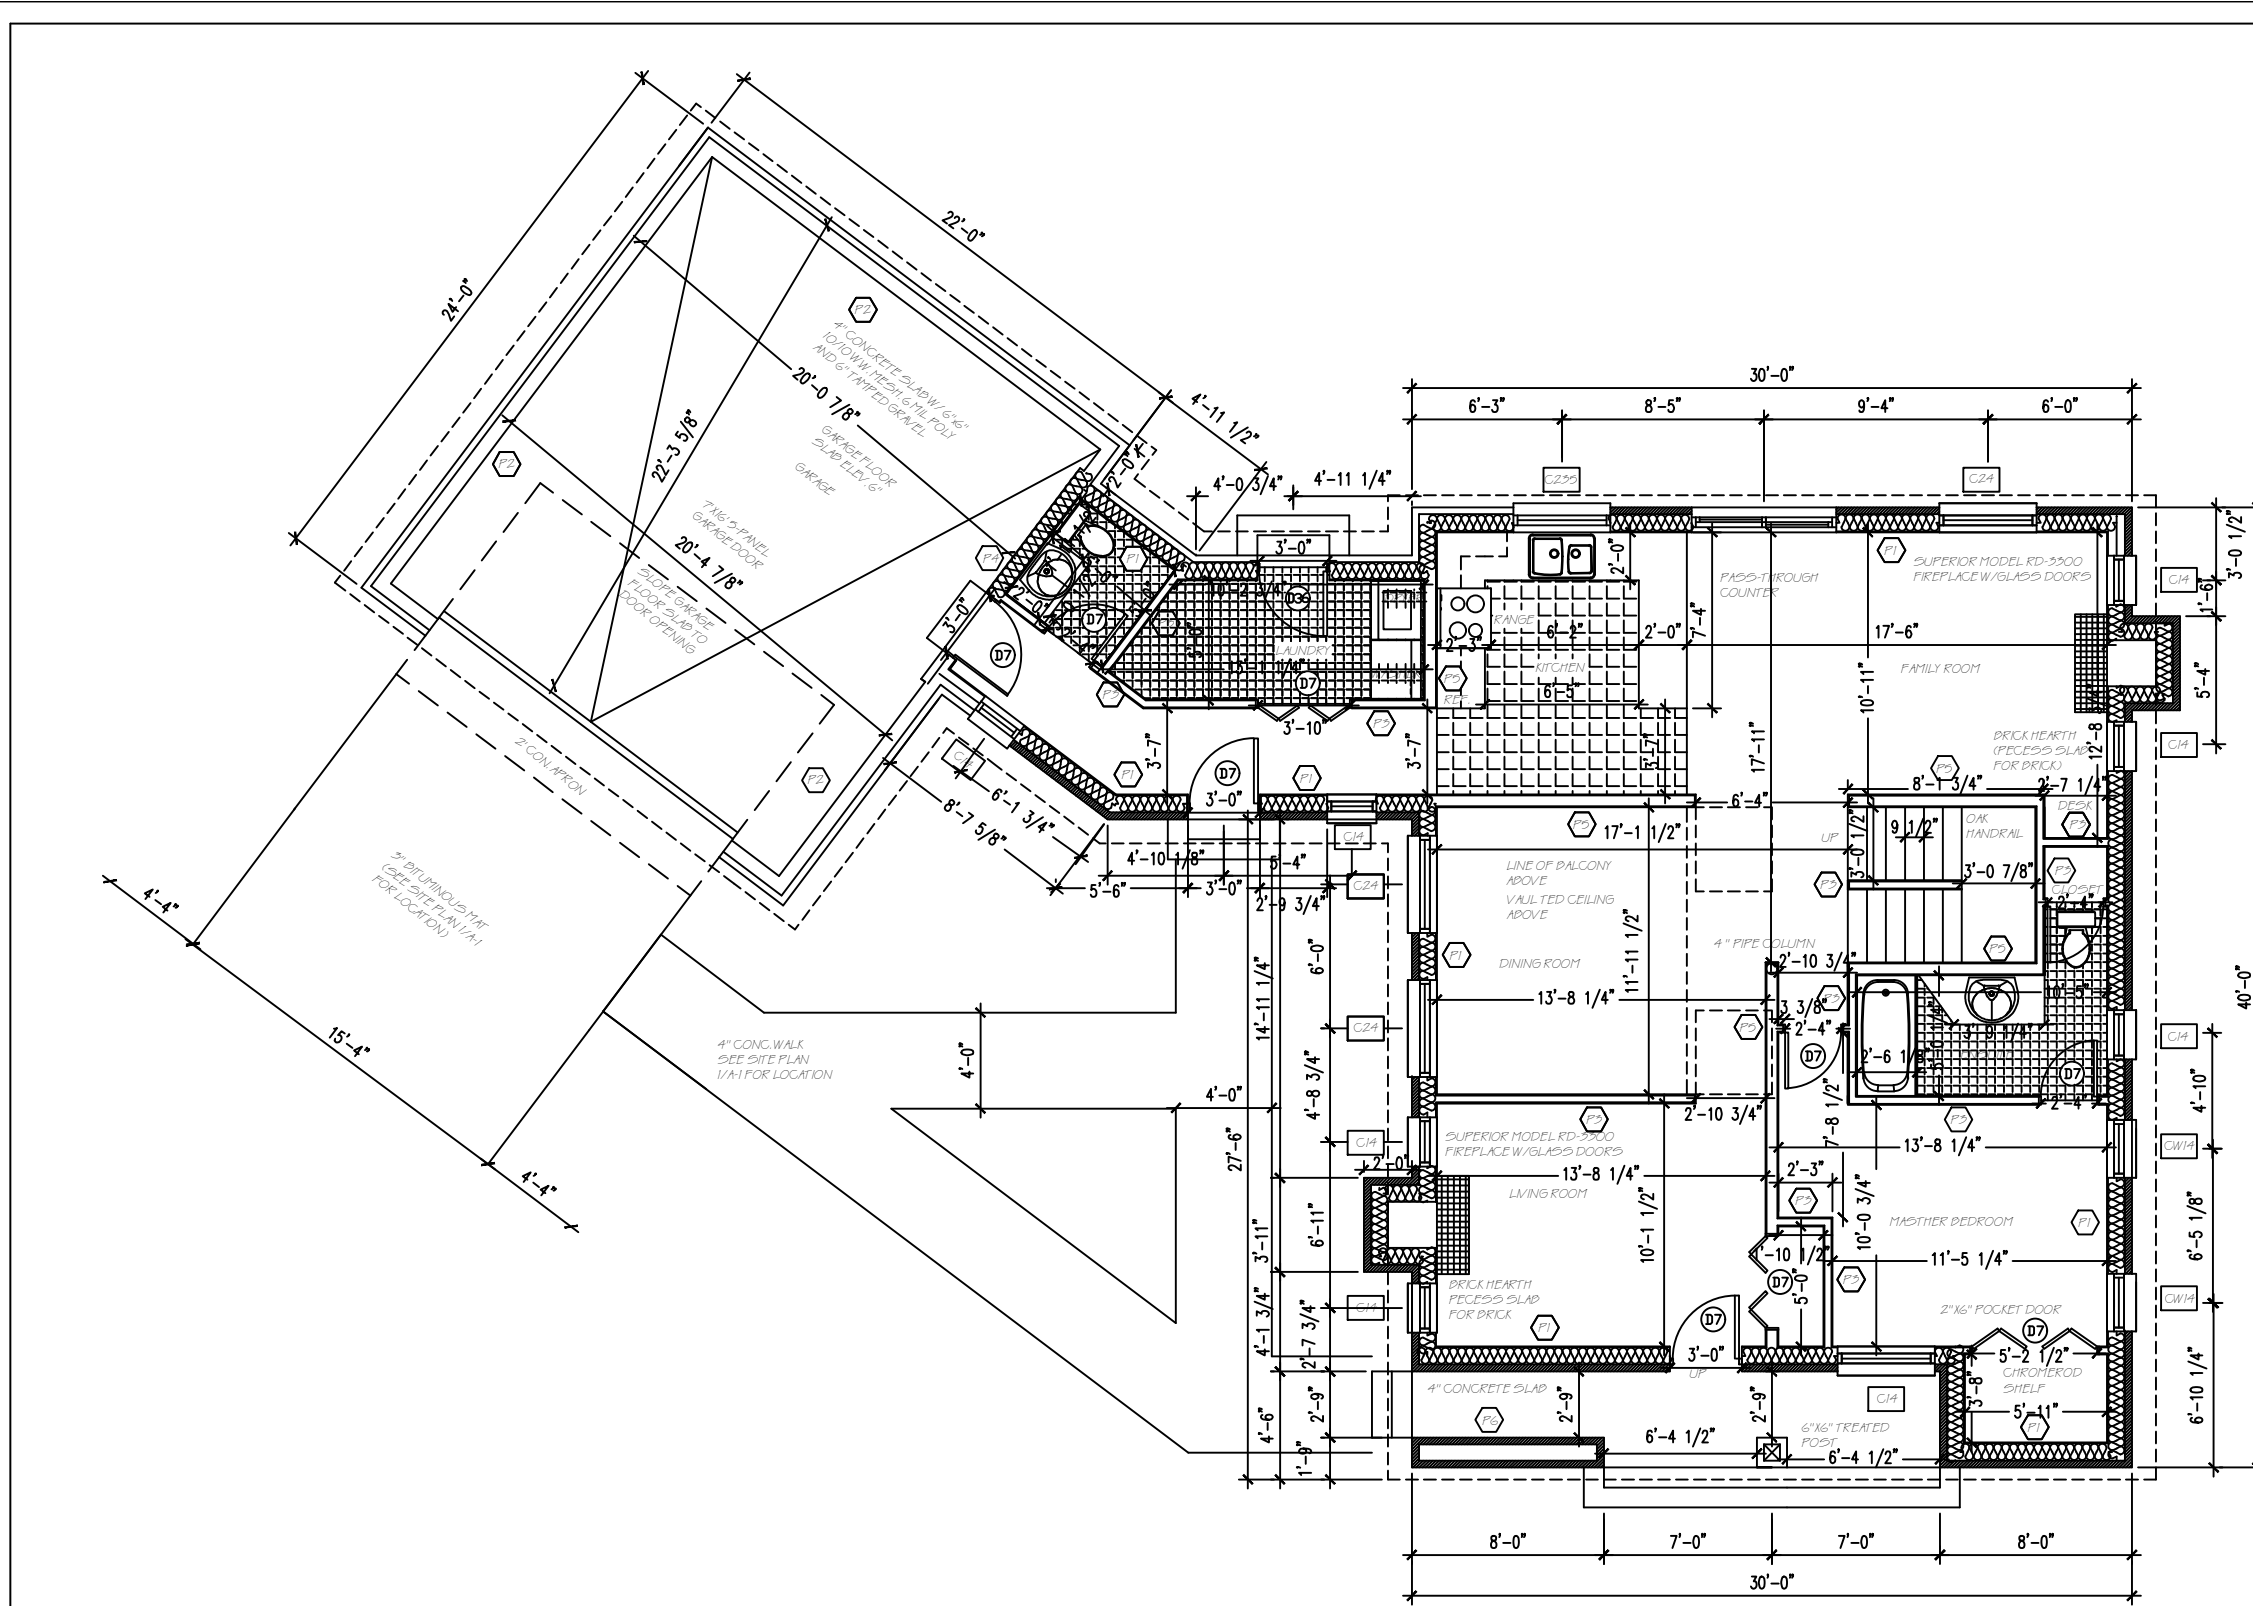

CON. NPRTH		TRUE NORTH
CON. NPRTH		
1. VERIFY ALL DIMENSIONS PRIOR TO CONSTRUCTION. 2. DO NOT SCALE DRAWINGS. USE WRITTEN DIMENSIONS. 3. USE ONLY LATEST REVISED DRAWINGS. 4. REPORT ALL ERROR OR OMISSIONS TO THE ARCHITECT OR DESIGN ENGINEER AS APPLICABLE.		
NUMBER	DATE	DESCRIPTION
ARCHITECT'S SEAL		
COMPANY NAME AND LOGO		
PROJECT NAME AND LOCATION		
DRAWN BY: Selah Ahsaq	DATE DRAWN	
SHEET TITLE		
SCALE:	SHEET NUMBER:	
REVISION:		

FX

ROOF ASSEMBLY
 -FLASHING TO EXT. 600MM BEHIND SIDING
 -AIR BARRIER
 -ROOF MEMBRANE (TO BE CARRIED 600MM BEHIND SIDING)
 -RIGID INSULATION
 -WOOD SHEATHING
 -CORRUGATED STEEL DECKING

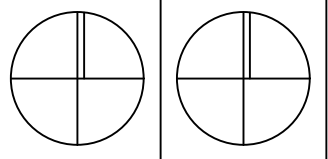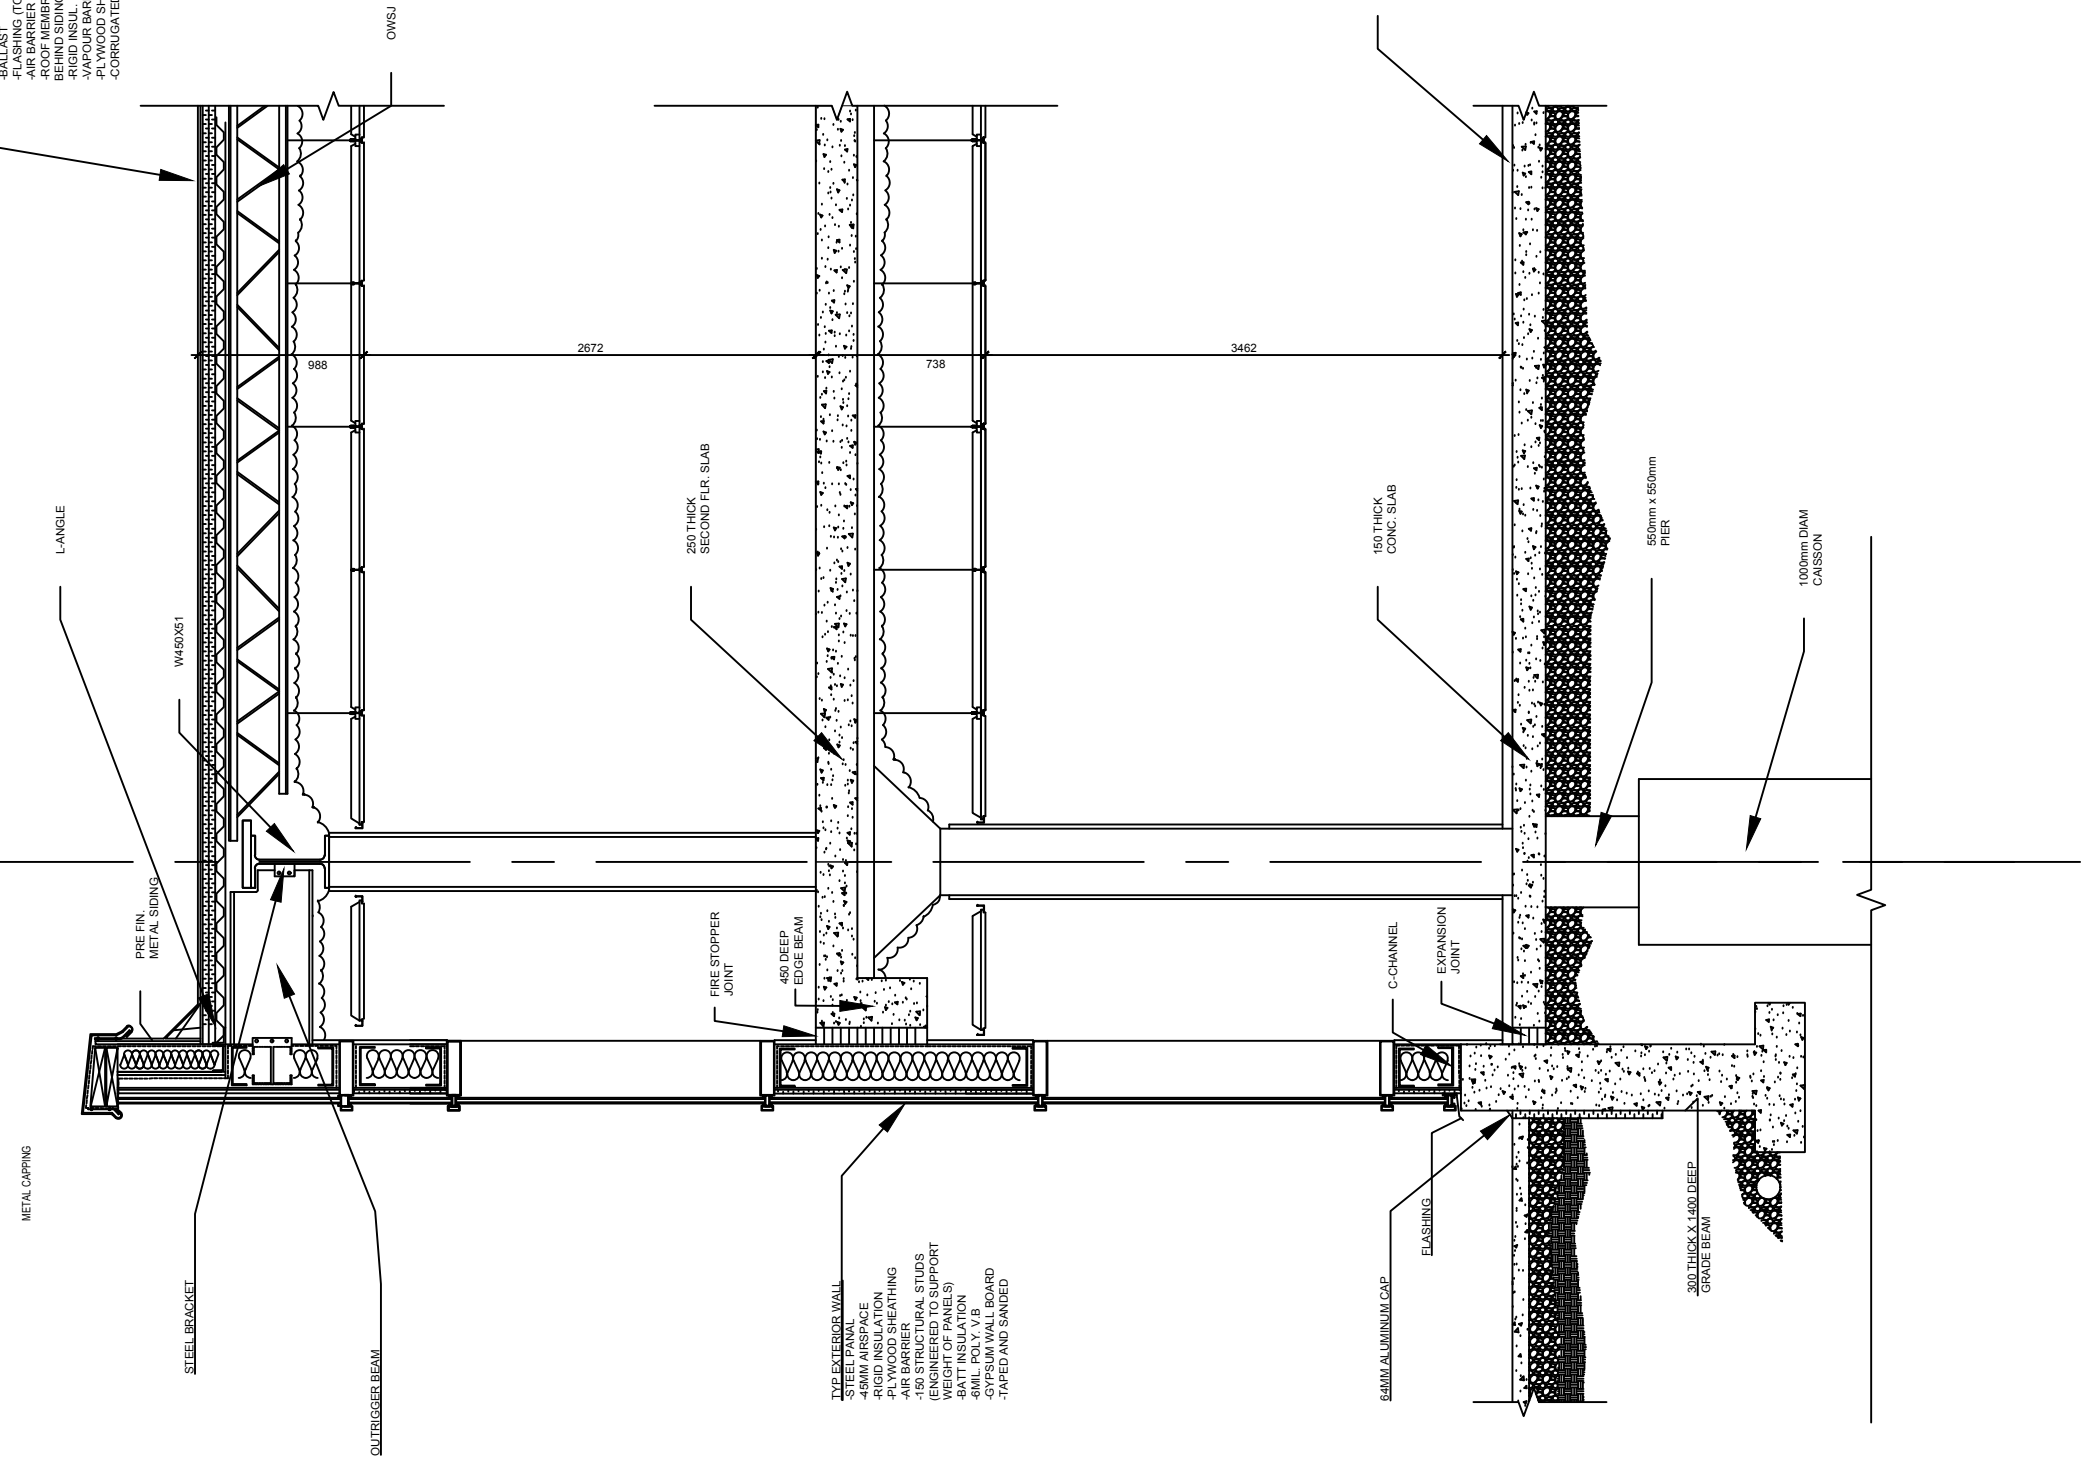

CLIENT: SHERIDAN COLLEGE

DRAWN BY: SALAH AZRAQ
 REVIEWED BY:

PROJECT NO:

PROJECT: ASSIGNMENT 5

DRAWING TITLE: WALL SECTIONS

SCALE: 1:20
 SHEET NUMBER:
 DATE: 11/05/2014