


FIRST FLOOR

CONSTRUCTION NORTH TRUE NORTH

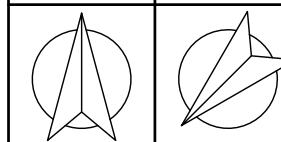

- GENERAL NOTES:
1. Verify all dimensions prior to construction.
 2. Do not scale drawings. Use written dimensions.
 3. Use only latest revised drawings.
 4. Report any errors or omissions to the Architect or the Design Engineer as applicable.
 5. The drawings are the property of the Architect. Any unauthorized use is prohibited.

NUMBER: DATE: PROJECT NAME:

SEAL:

COMPANY NAME AND LOGO:

**Sheridan
Architecture**
4180
Duke of York Blvd.
Mississauga, ON
(905) 459-7533

CLIENT:

SHERIDAN COLLEGE
QING WANG

PROJECT NAME:

10 DEGREE
STUDIO

CHECKED BY: DATE CHECKED:
DOLAPO BECKLEY 10/10/2016


DRAWN BY: DATE DRAWN:
DOLAPO BECKLEY 10/10/2016

SHEET TITLE:

GROUND FLOOR PLAN

SCALE: SHEET NUMBER:
1:20 A101

REVISION: -

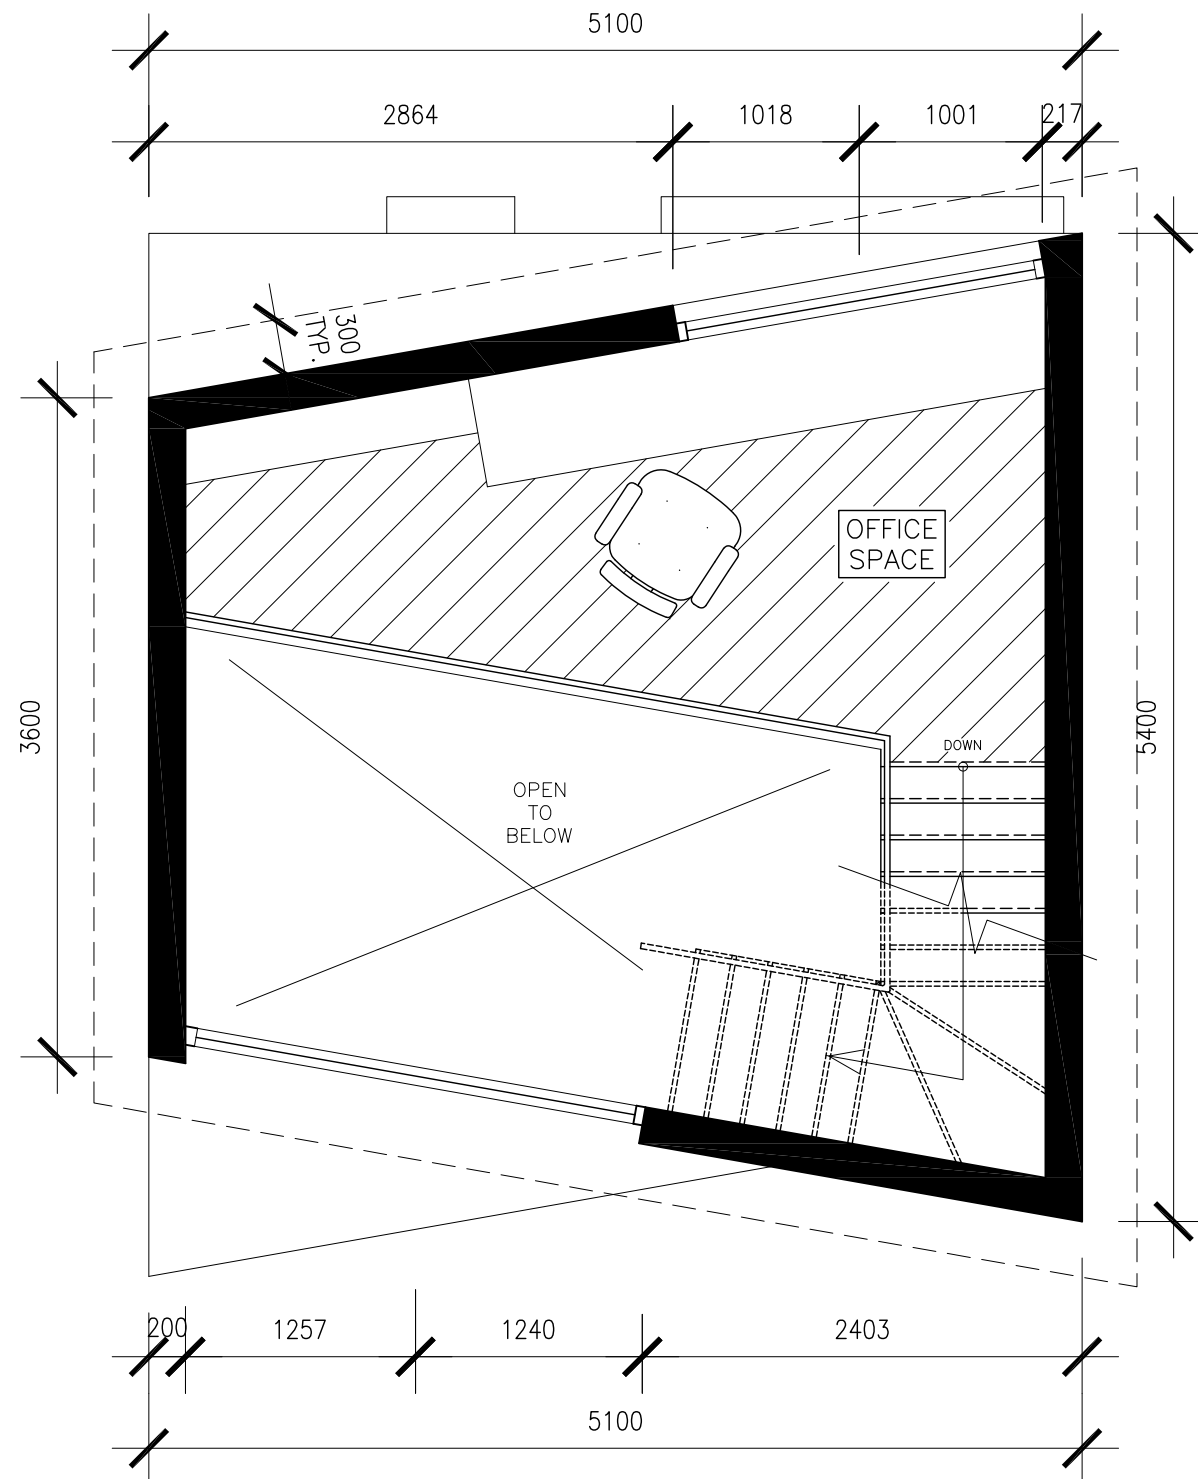

SECOND FLOOR

CONSTRUCTION NORTH		TRUE NORTH	
GENERAL NOTES:			
<ol style="list-style-type: none"> 1. Verify all dimensions prior to construction. 2. Do not scale drawings. Use written dimensions. 3. Use only latest revised drawings. 4. Report any errors or omissions to the Architect or the Design Engineer as applicable. 5. The drawings are the property of the Architect. Any unauthorized use is prohibited. 			
NUMBER:		PROJECT NAME:	
DATE:		SEAL:	
COMPANY NAME AND LOGO:			
<p>Sheridan Architecture 4180 Duke of York Blvd. Mississauga, ON (905) 459-7533</p>			
CLIENT:			
<p>SHERIDAN COLLEGE QING WANG</p>			
PROJECT NAME:			
<p>10 DEGREE STUDIO</p>			
CHECKED BY:		DATE CHECKED:	
DOLAPO BECKLEY		10/10/2016	
DRAWN BY:		DATE DRAWN:	
DOLAPO BECKLEY		10/10/2016	
SHEET TITLE:			
<p>SECOND FLOOR PLAN</p>			
SCALE:		SHEET NUMBER:	
1:20		A102	
REVISION:			
-			