




The South Design

Consultant
Address
Address
Phone
Fax
e-mail


Consultant
Address
Address
Phone
Fax
e-mail

Consultant
Address
Address
Phone
Fax
e-mail

Consultant
Address
Address
Phone
Fax
e-mail

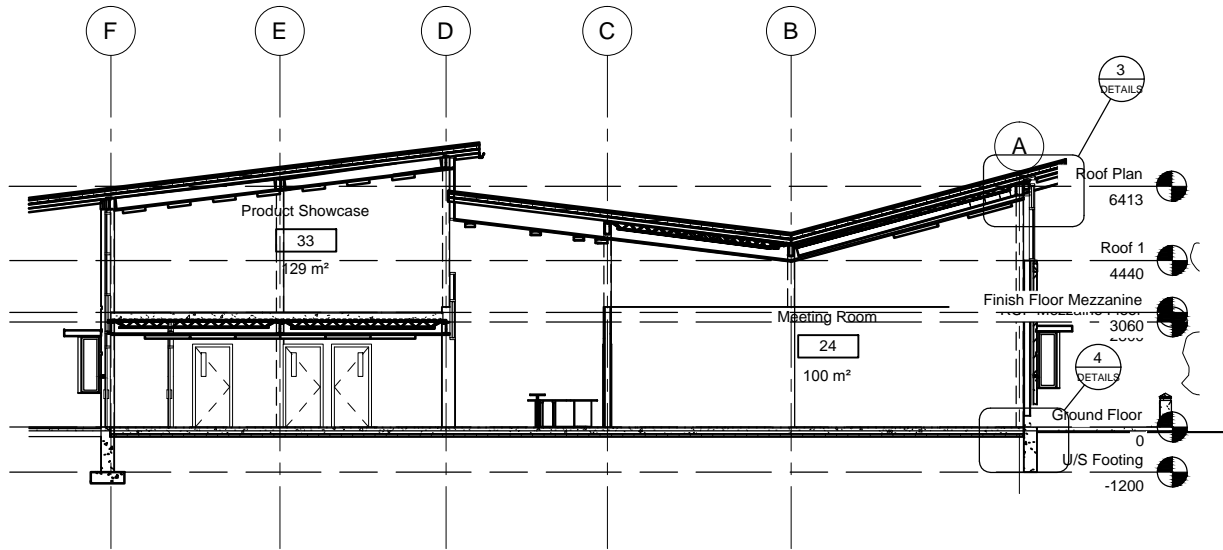

1 Building Section
1 : 100

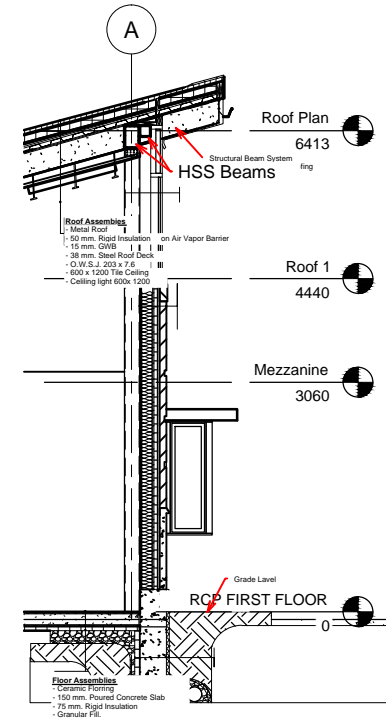

2 Wall Section
1 : 50

No.	Description	Date

SHERIDAN COLLEGE

FINAL PROJECT

SECTION

Project number Final Project

Date Aug/07/2012

Drawn by Daniela Carter

Checked by Mark Harris

DETAIL

Scale 1 : 50