




Term Project Bim 1  
Name: Wei Ju Cheng

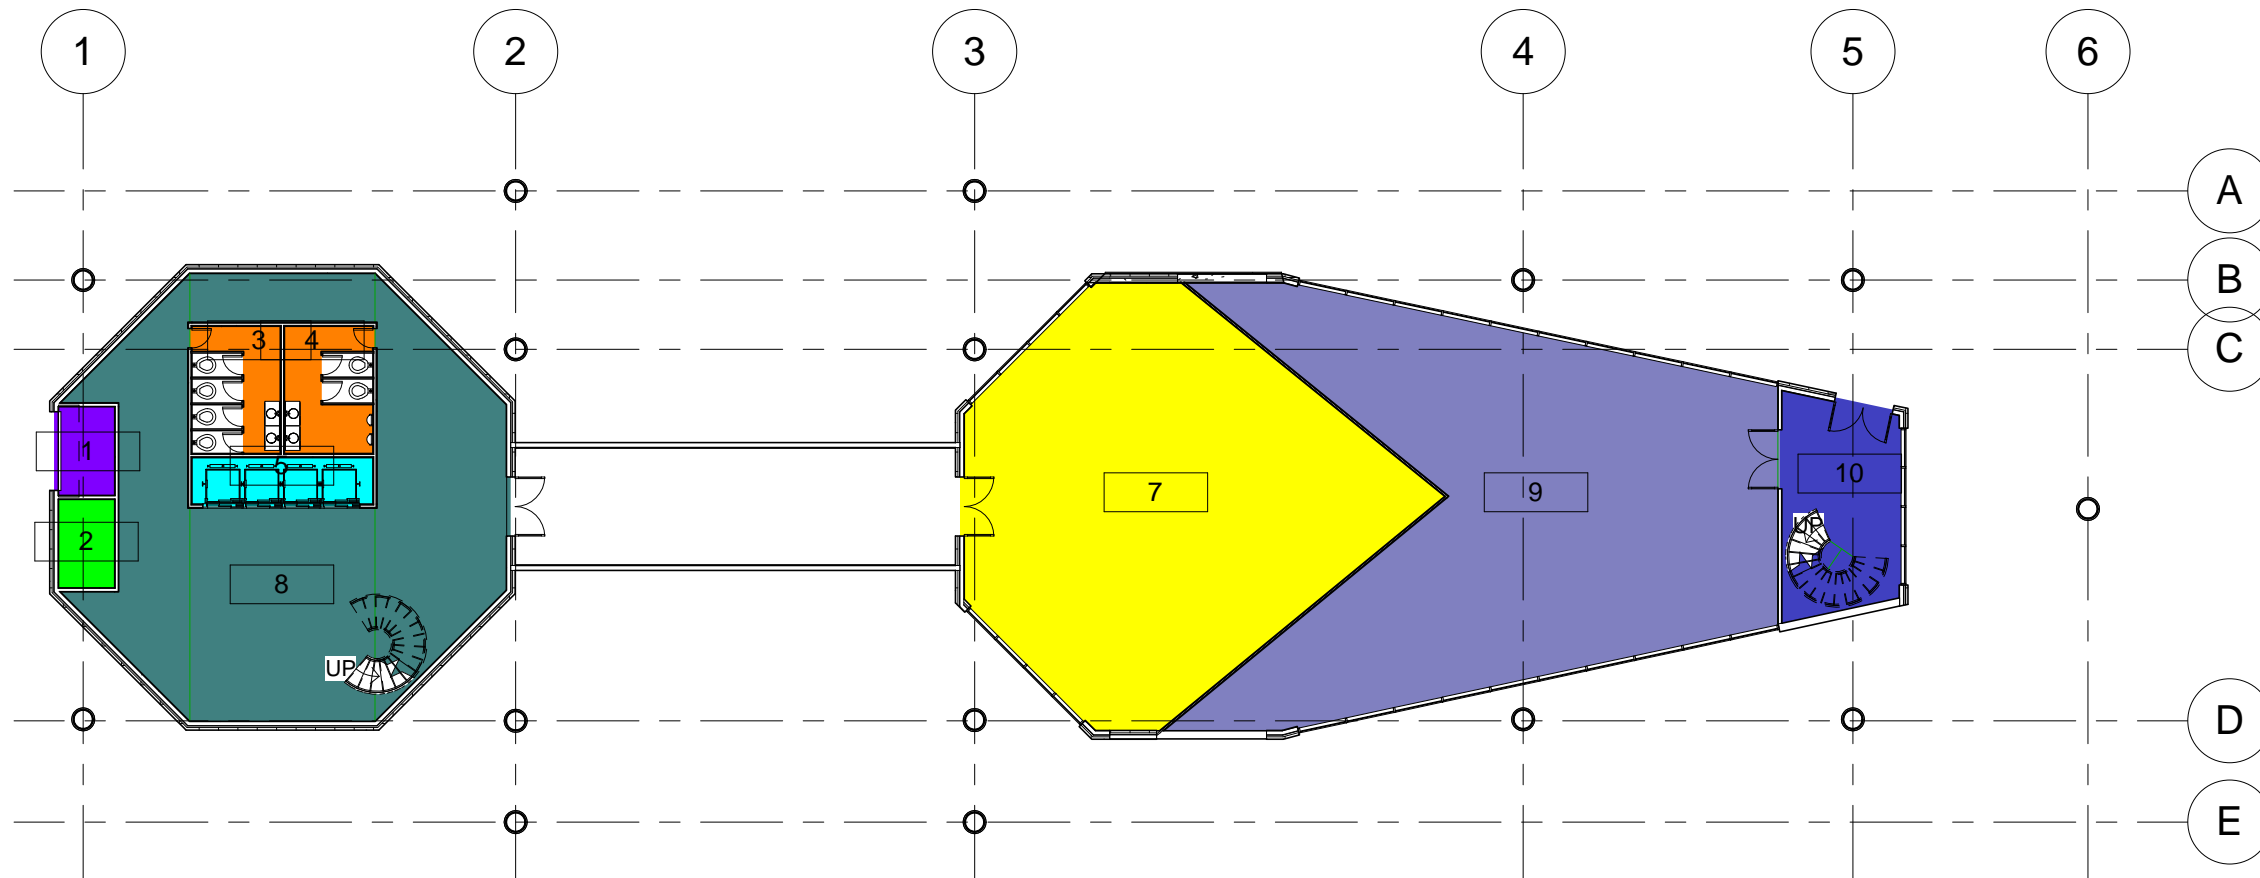

### Room Legend

- Garbage Room
- Coffee Shop
- Electrical Room
- Elevator Room
- Lobby
- Stairs
- Washroom

**1** Ground Floor  
1 : 200

**Sheridan** | Get Creative  
<https://www.sheridancollege.ca/>

No.	Description	Date


Term Project

Ground Floor		
Project number	0001	<b>A101</b>
Date	Feb 28th 2015	
Drawn by	Wei Ju Cheng	
Checked by	Ramiro Nolasco	
Scale		1 : 200

14/04/2016 2:59:06 PM

## Room Legend

- Elevator Room
- Lobby
- Office
- Stairs
- Washroom

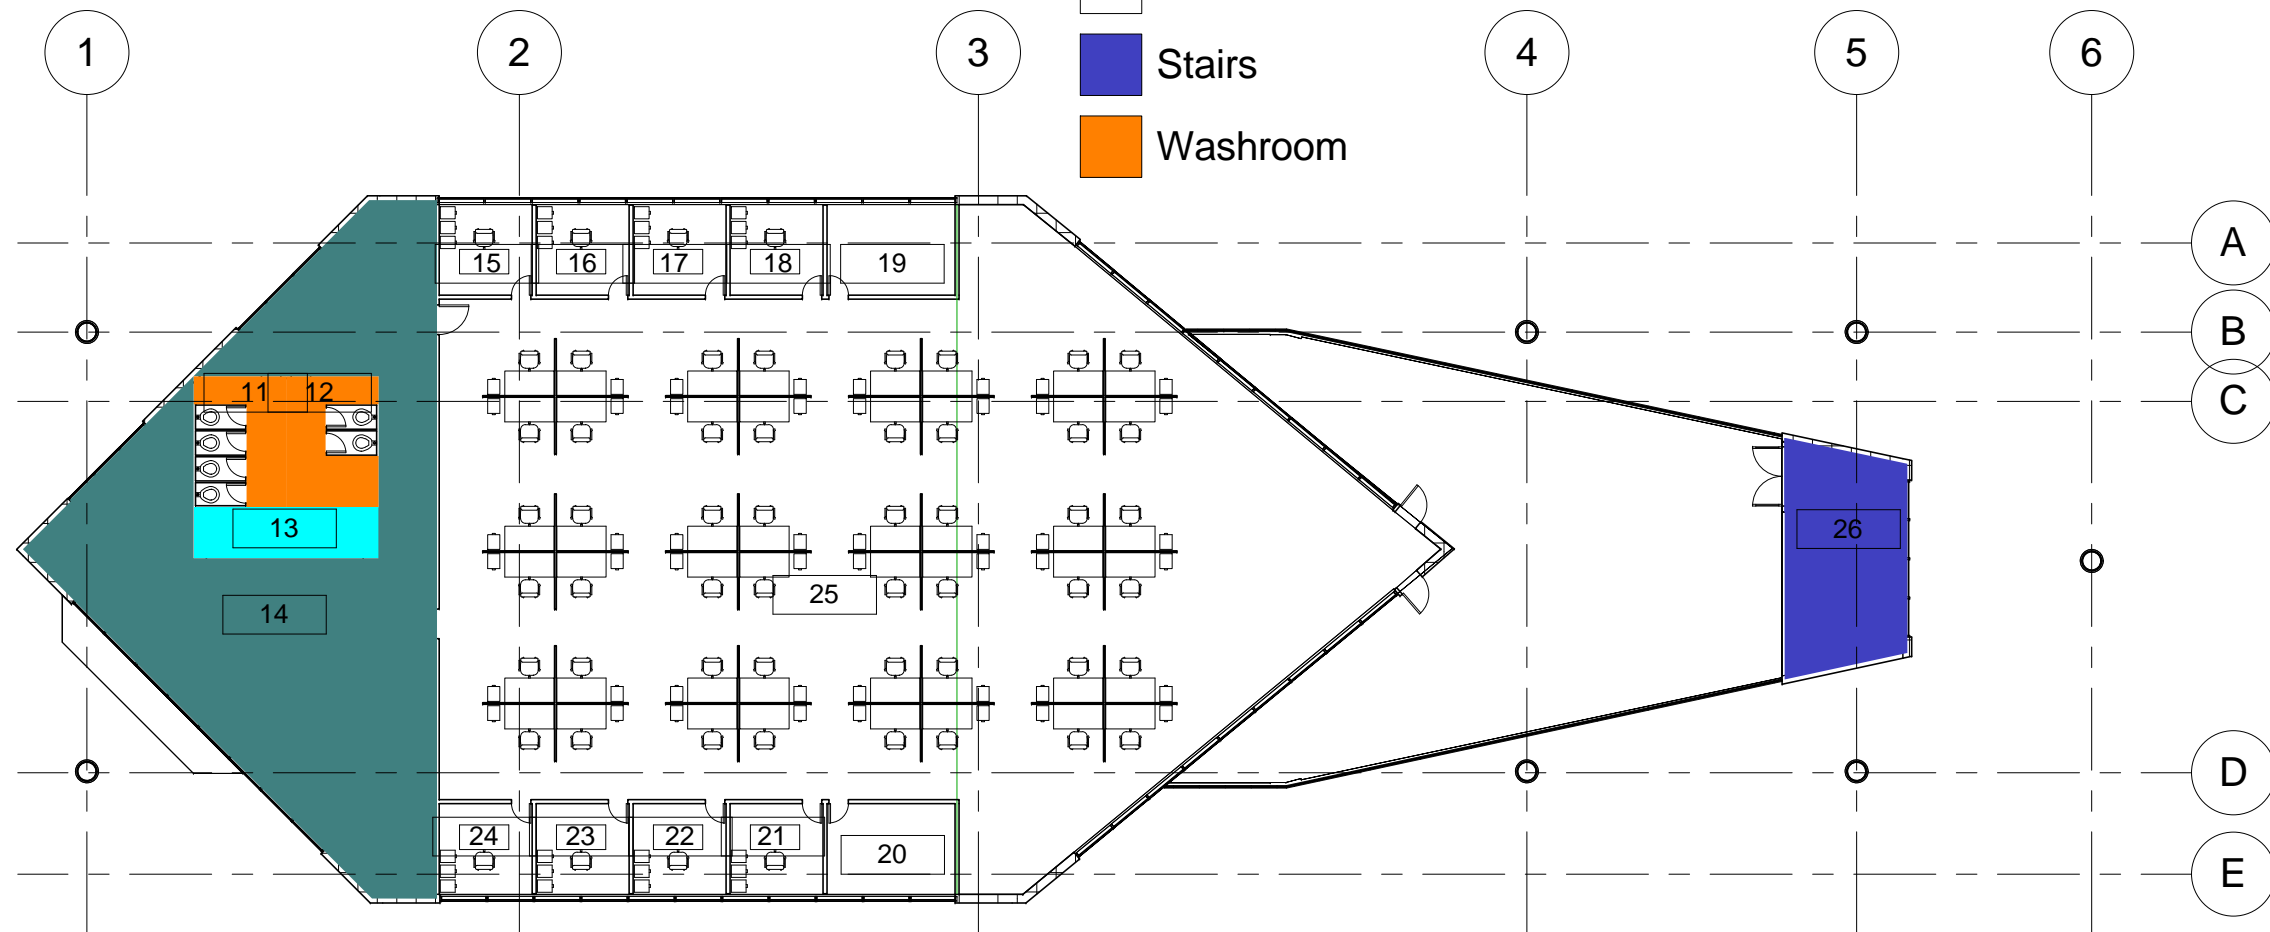

1 Second Floor  
1 : 200

No.	Description	Date

Project number	0001	<b>A102</b>
Date	Feb 28th 2015	
Drawn by	Wei Ju Cheng	
Checked by	Ramiro Nolasco	
Scale		1 : 200



**Room Legend**

- Bath Room
- Elevator Room
- Lobby
- Office
- Residential Room
- Stairs
- Washroom

**1 Third Floor**  
1 : 200

**Sheridan** | Get Creative  
<https://www.sheridancollege.ca/>

No.	Description	Date

<b>Term Project</b>	<b>Third Floor</b>	
	Project number	0001
	Date	Feb 28th 2015
	Drawn by	Wei Ju Cheng
Checked by	Ramiro Nolasco	Scale
		<b>A103</b>
		1 : 200

14/04/2016 2:59:10 PM



### Room Legend

- Bath Room
- Elevator Room
- Lobby
- Residential Room
- Stairs
- Washroom


**1** Fourth Floor  
1 : 200

**Sheridan** | Get Creative  
<https://www.sheridancollege.ca/>

No.	Description	Date

<b>Term Project</b>	<b>Fourth Floor</b>	
	Project number	0001
	Date	Feb 28th 2015
	Drawn by	Wei Ju Cheng
Checked by	Ramiro Nolasco	<b>A104</b>
		Scale 1 : 200

14/04/2016 2:59:13 PM

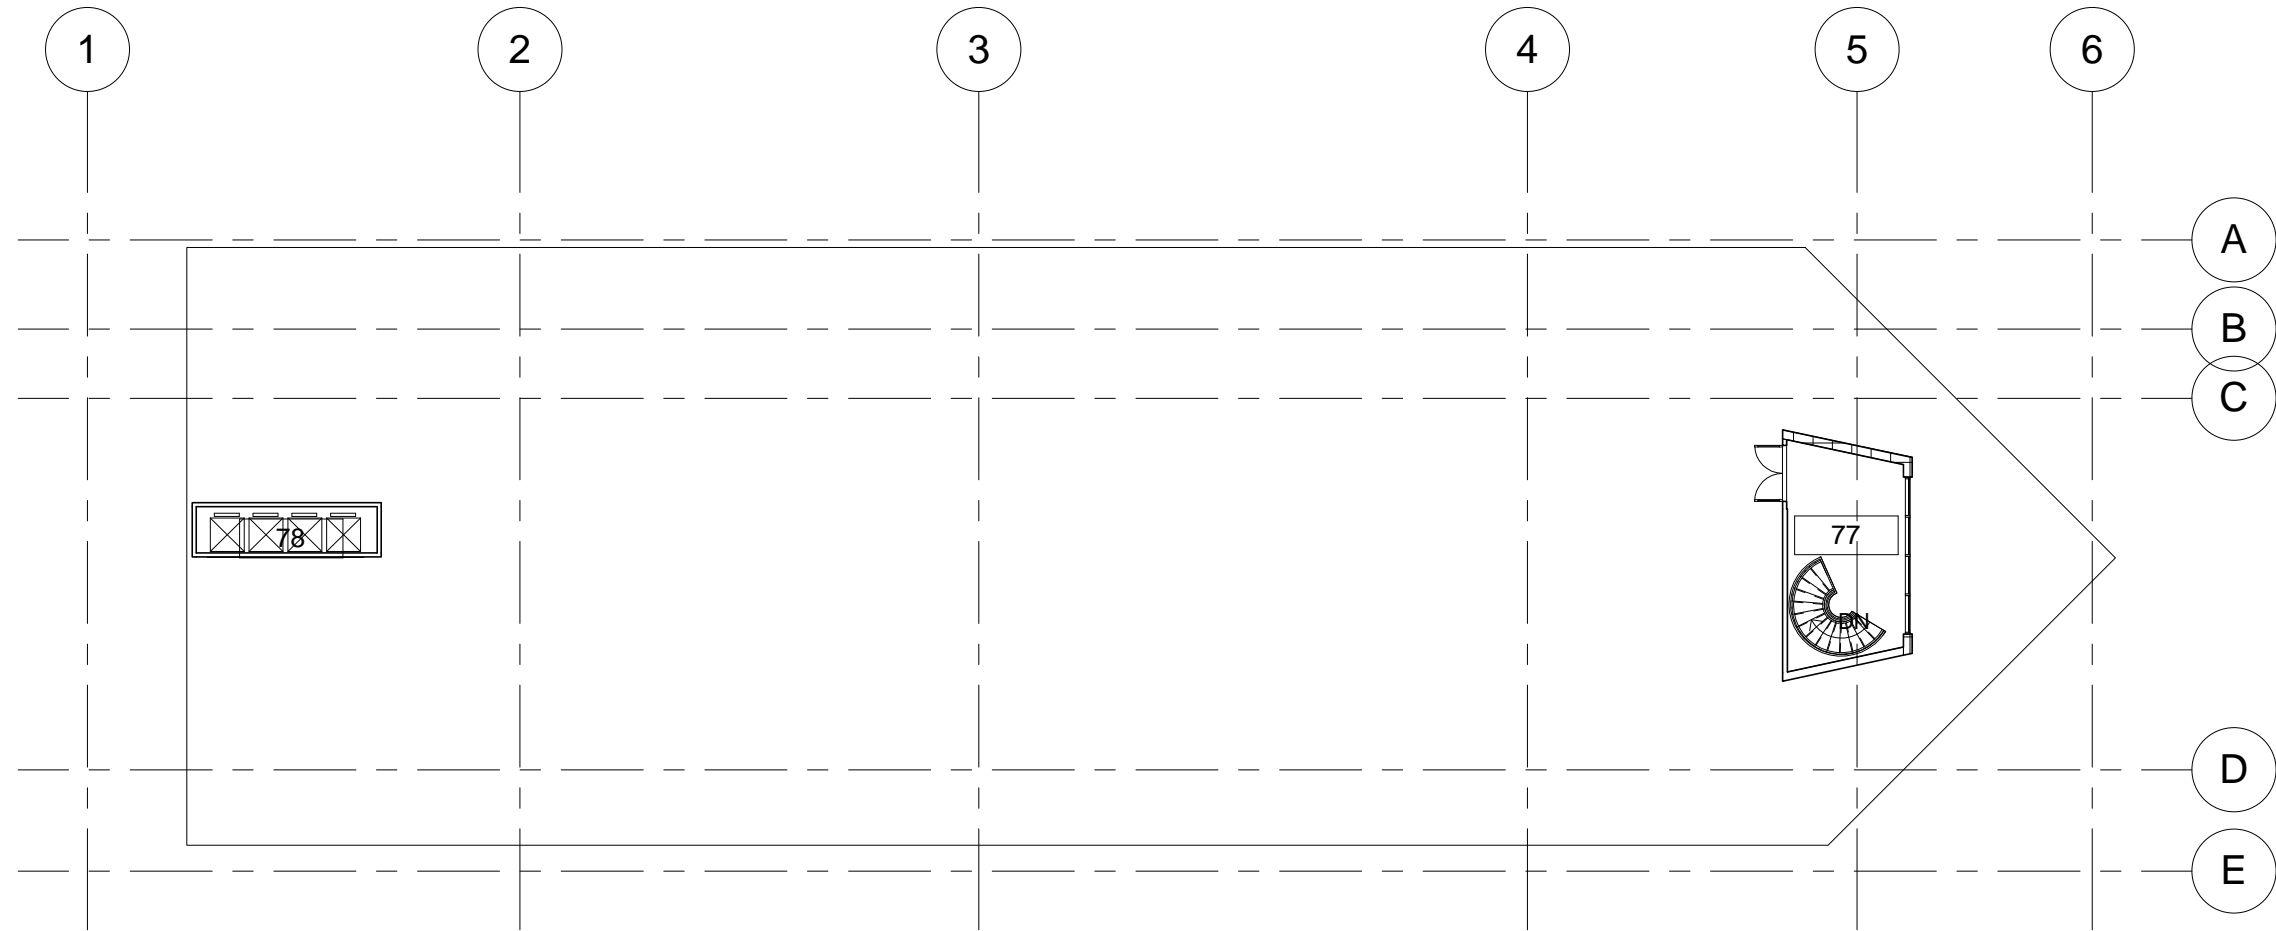


1 Roof  
1 : 200

**Sheridan** | Get Creative  
<https://www.sheridancollege.ca/>

No.	Description	Date

Term Project

Roof		
Project number	0001	A105
Date	Feb 28th 2015	
Drawn by	Wei Ju Cheng	Scale
Checked by	Ramiro Nolasco	
		1 : 200

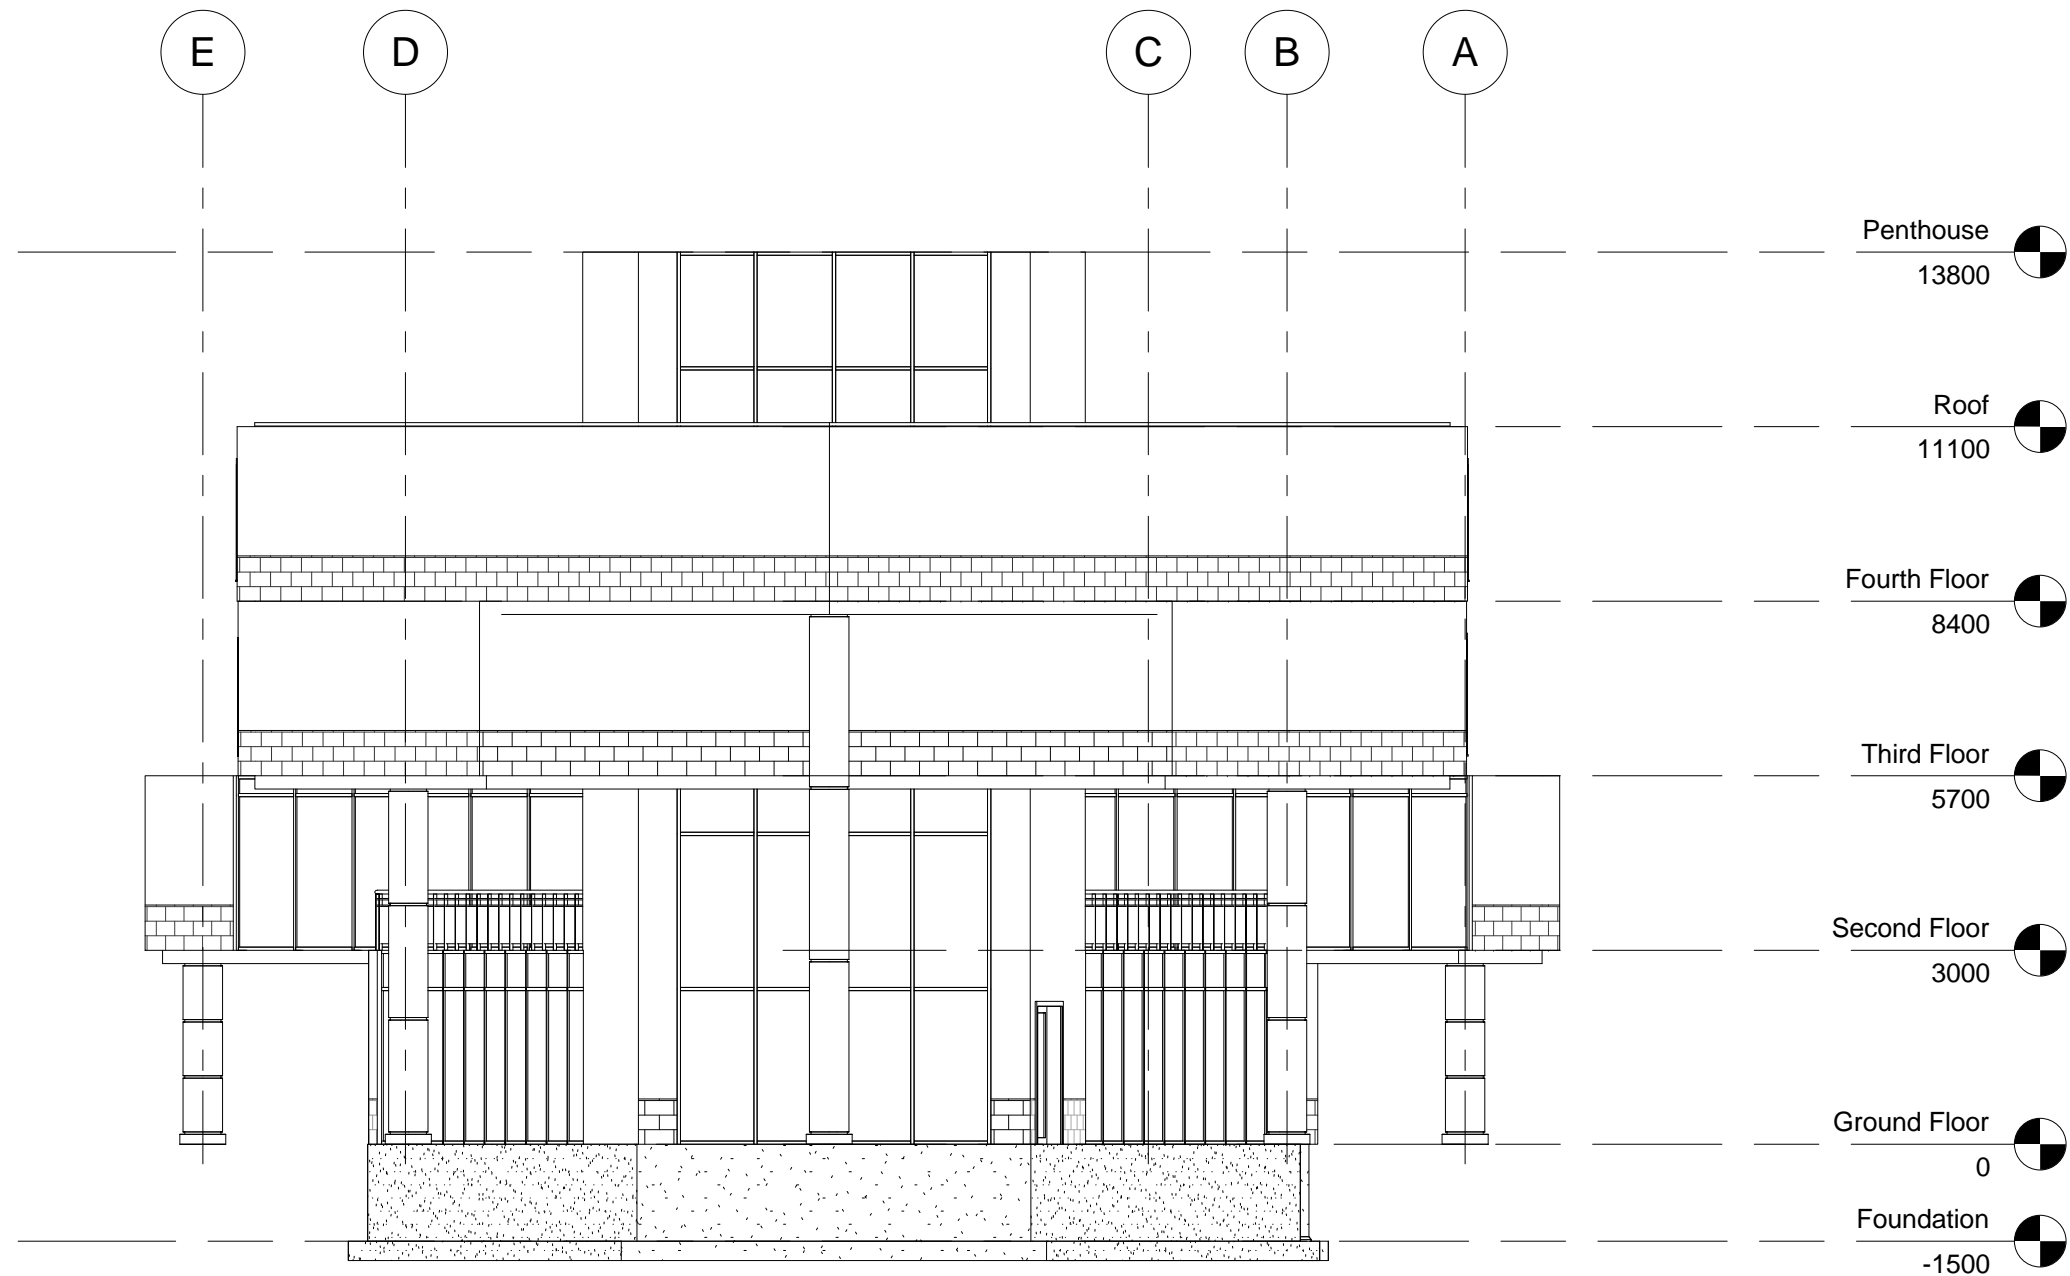

1 East  
1 : 100

**Sheridan** | Get Creative  
<https://www.sheridancollege.ca/>

No.	Description	Date

Term Project

East Elevation		A106
Project number	0001	
Date	Feb 28th 2015	
Drawn by	Wei Ju Cheng	
Checked by	Checker	Scale 1 : 100

14/04/2016 2:59:15 PM



1 North  
1 : 200

**Sheridan** | Get Creative  
<https://www.sheridancollege.ca/>

No.	Description	Date

Term Project

North Elevation		A107
Project number	0001	
Date	Feb 28th 2015	
Drawn by	Wei Ju Cheng	
Checked by	Checker	Scale 1 : 200

14/04/2016 2:59:17 PM






1 South  
1 : 200

**Sheridan** | Get Creative  
<https://www.sheridancollege.ca/>

No.	Description	Date

Term Project

South Elevation		A108
Project number	0001	
Date	Feb 28th 2015	
Drawn by	Wei Ju Cheng	
Checked by	Checker	Scale 1 : 200

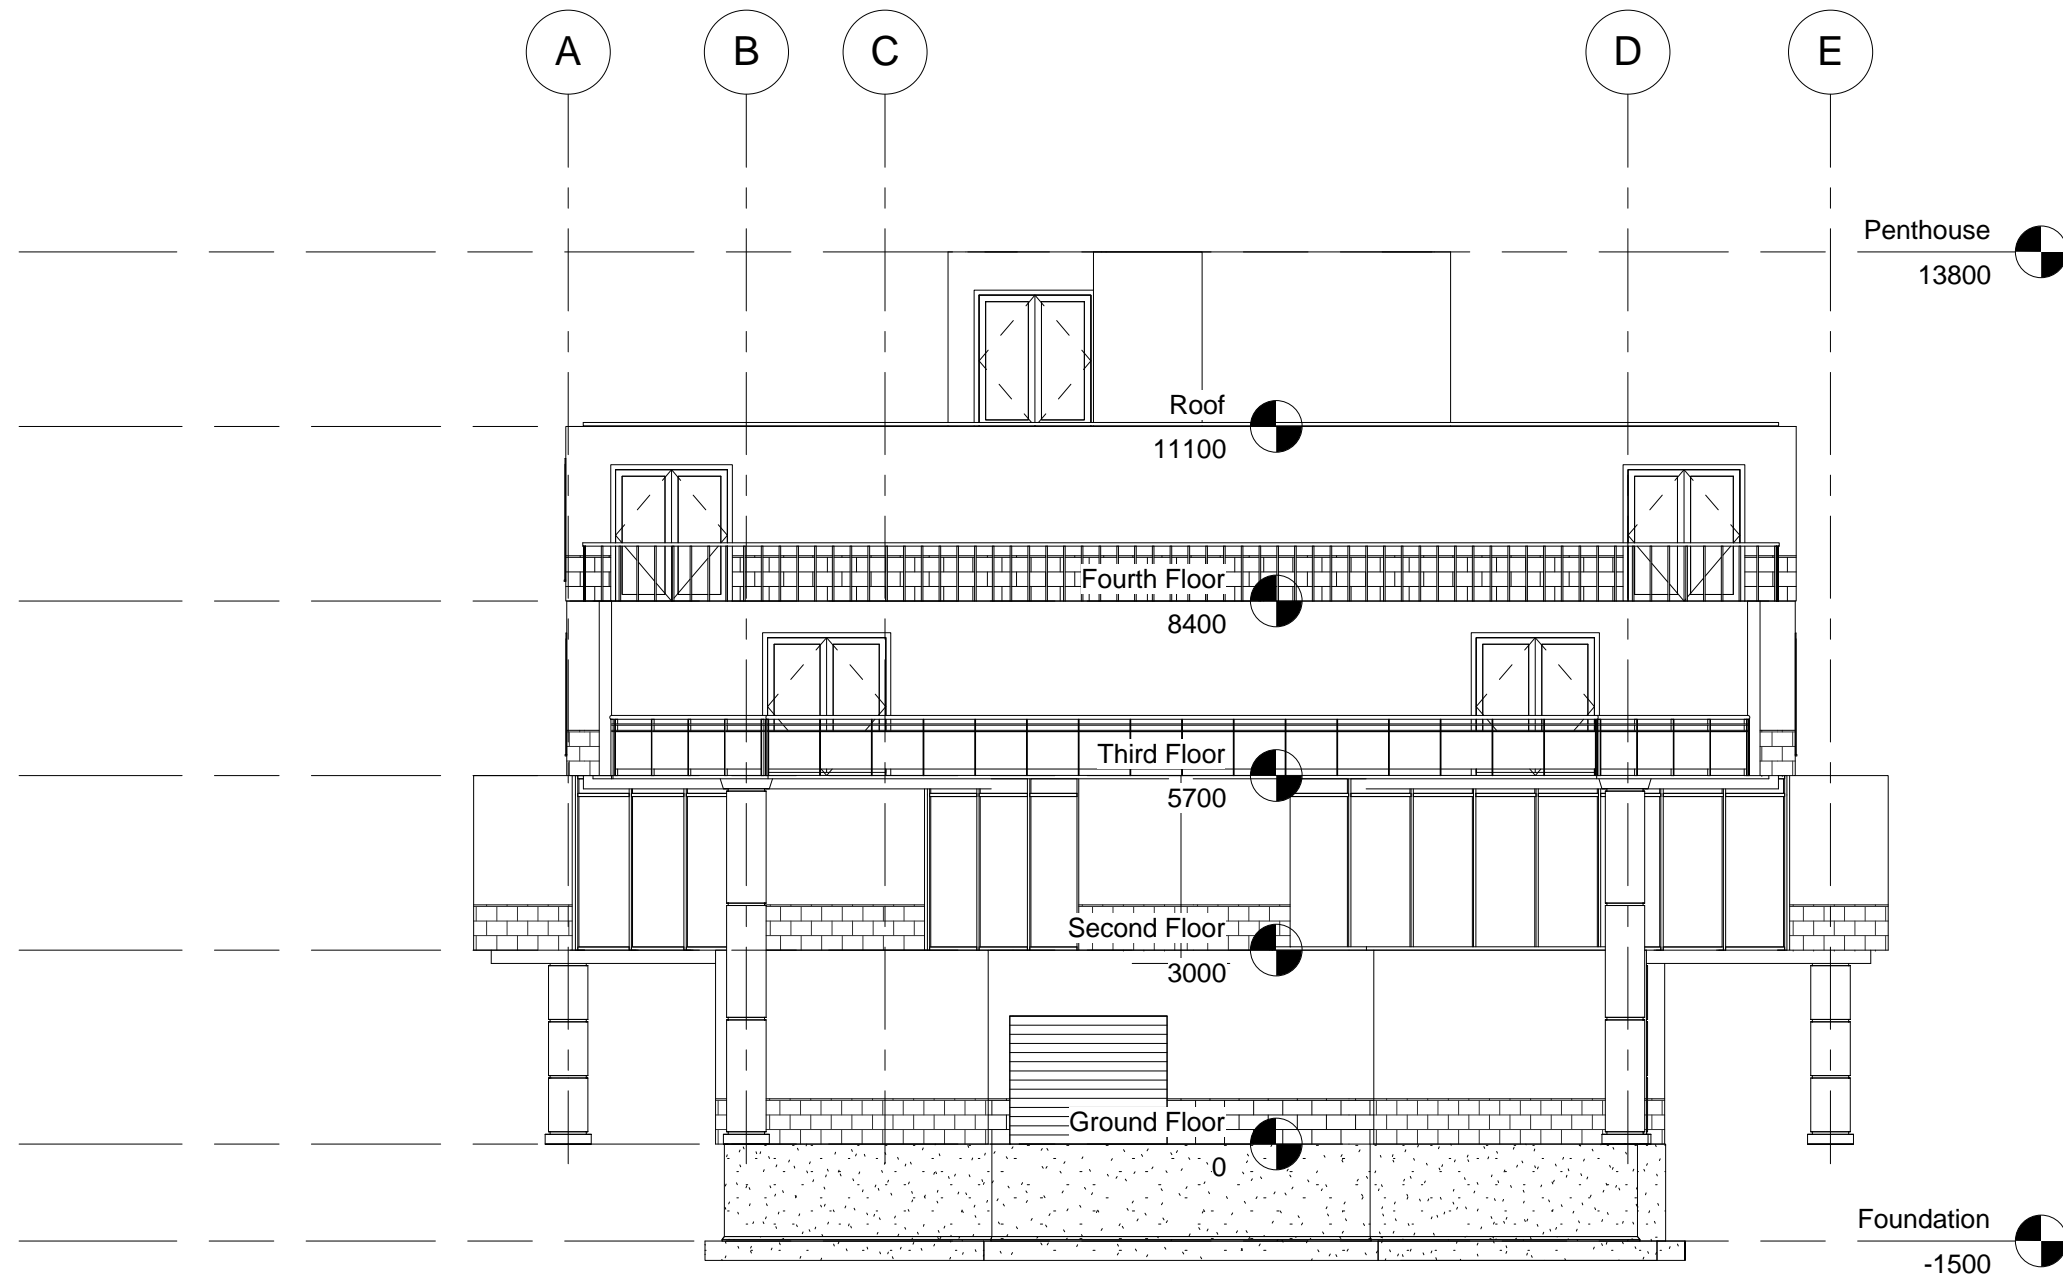

1 West  
1 : 100

**Sheridan** | Get Creative

<https://www.sheridancollege.ca/>

No.	Description	Date

Term Project

West Elevation

Project number	0001	<b>A109</b>
Date	Feb 28th 2015	
Drawn by	Wei Ju Cheng	
Checked by	Checker	
Scale		1 : 100

14/04/2016 2:59:21 PM