




REVOLUTIONARY DESIGN CO.

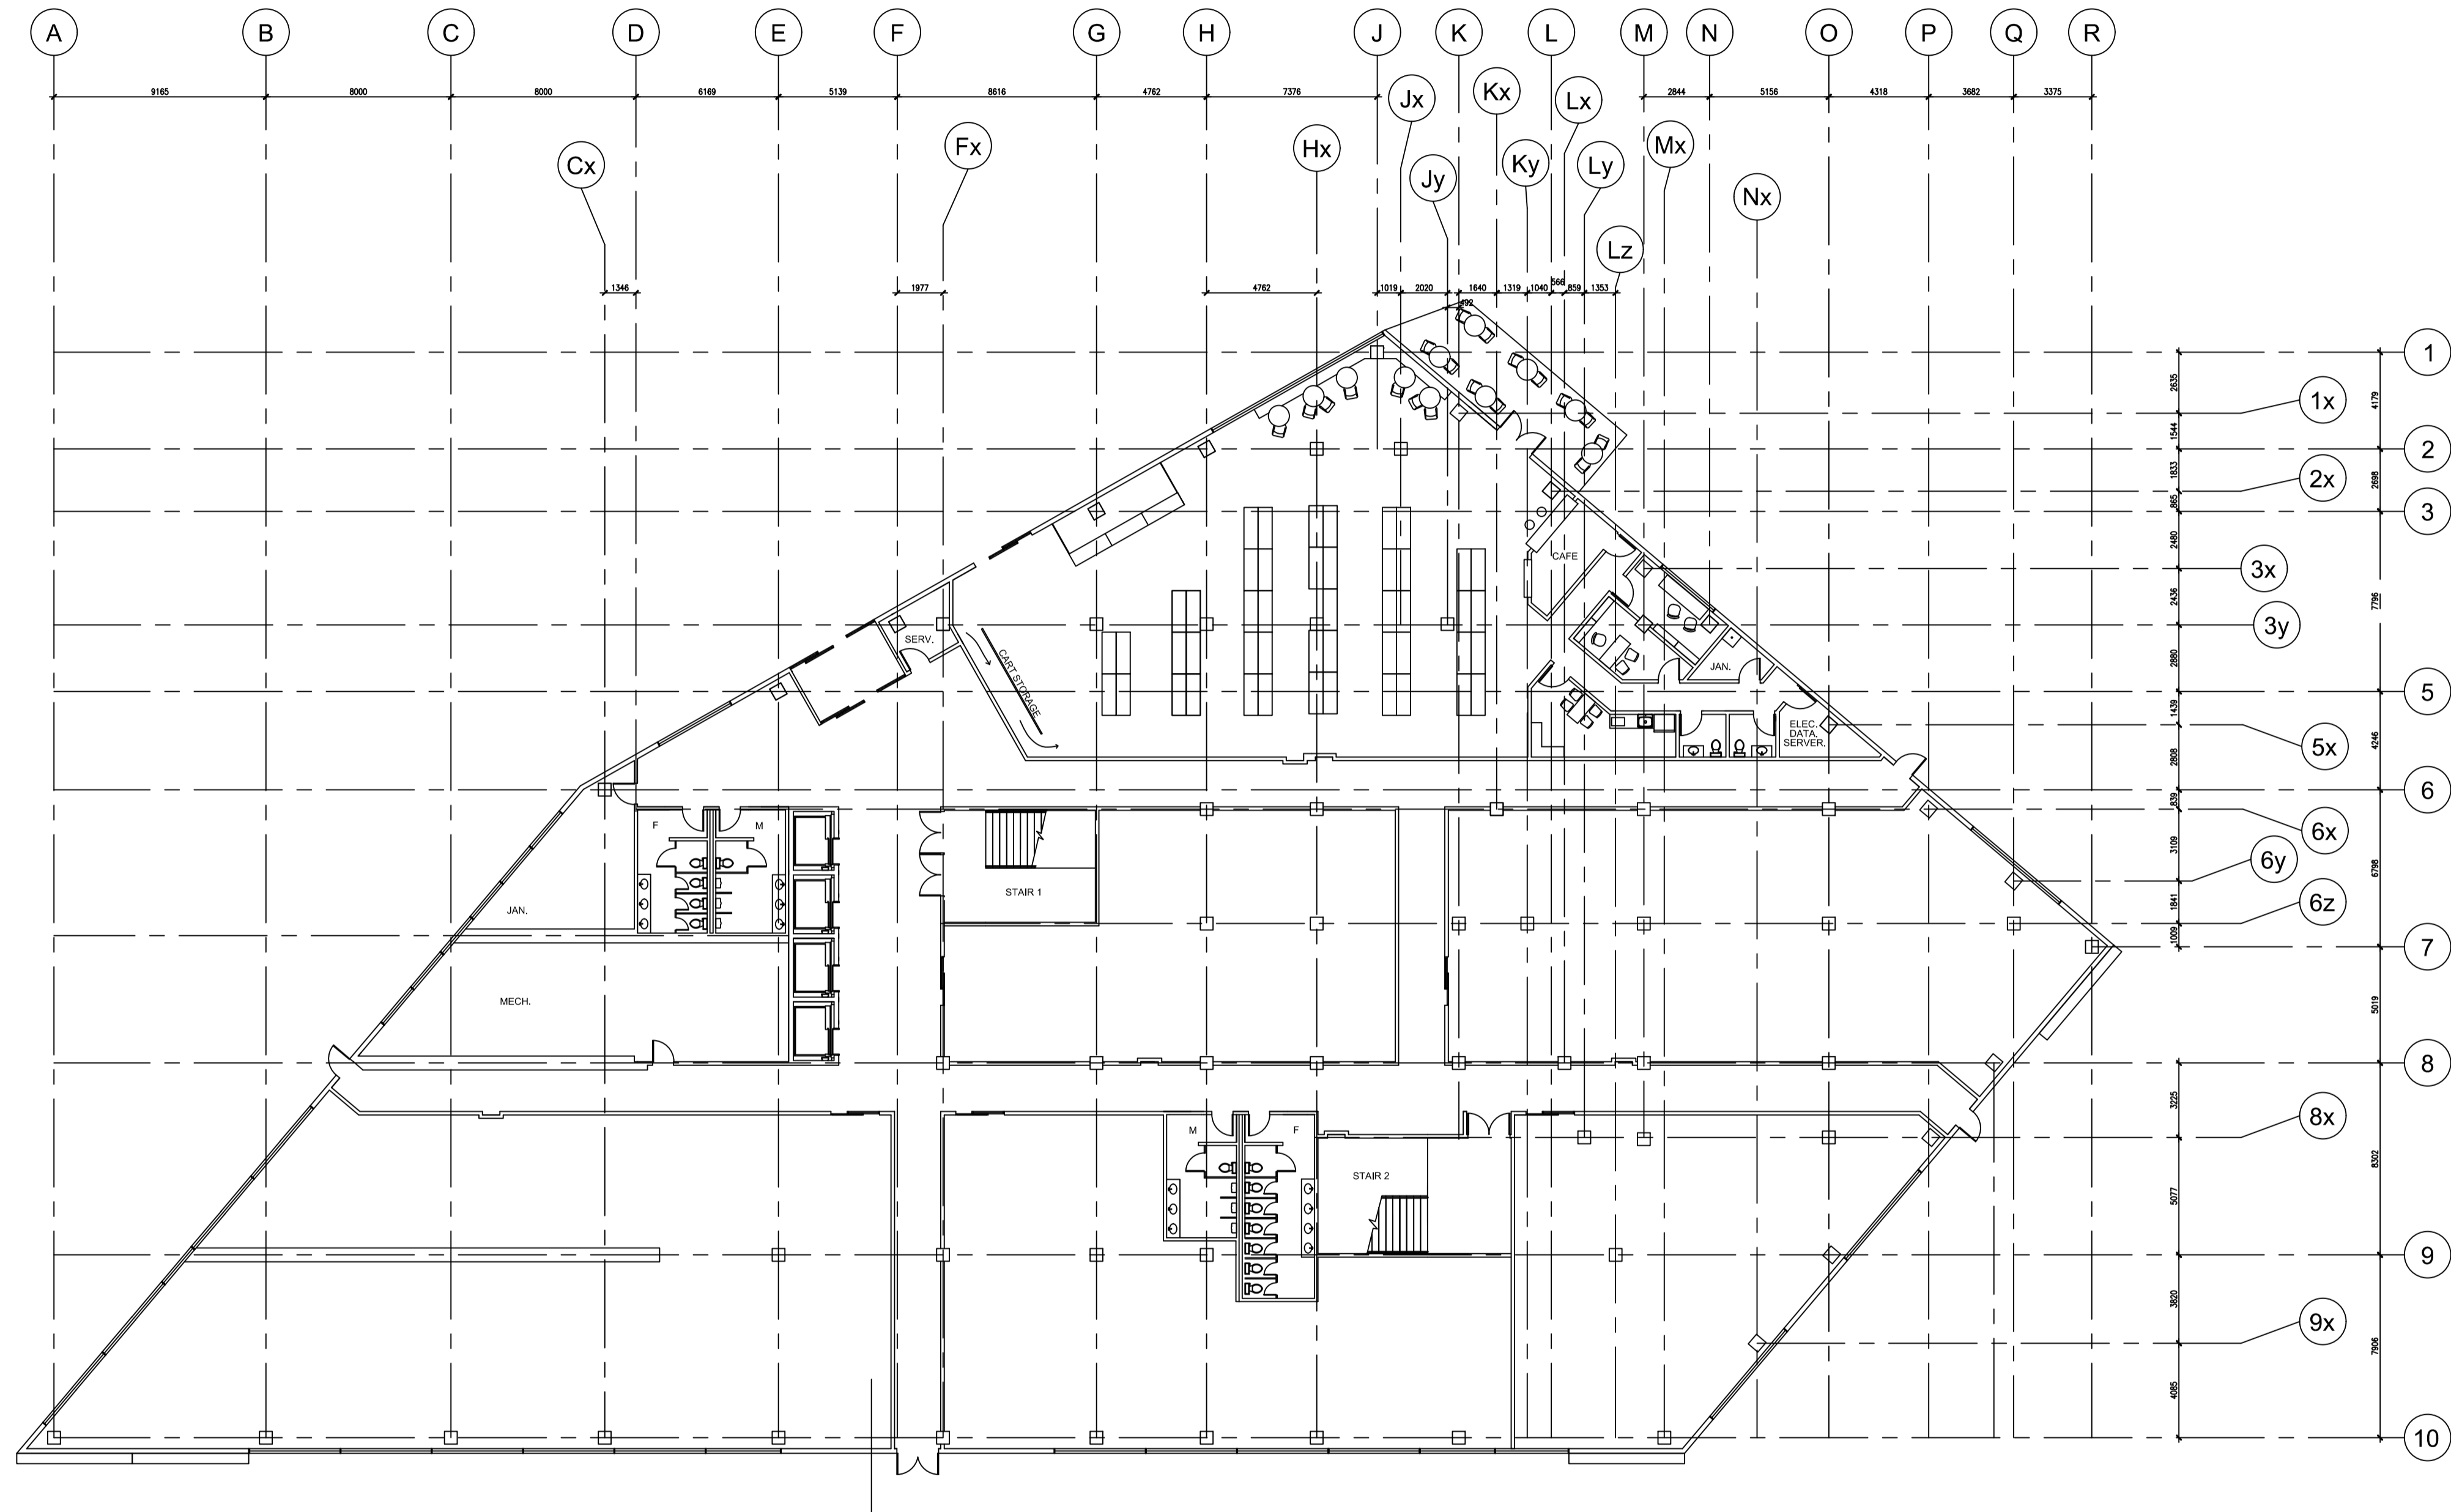

1 GROUND FLOOR PLAN
1:200

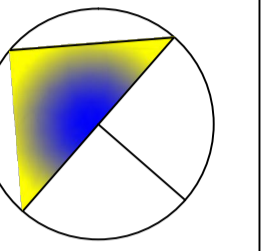

TRUE NORTH

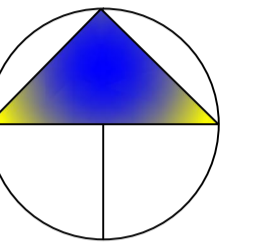

CONSTRUCT. NORTH

GENERAL NOTES:

ARCHITECT'S STAMP:

REVISIONS

DRAWING TITLE:

DRAWN BY:

DATE:
12/09/2013

PAGE:

A201

SCALE:
1:200