



REVOLUTIONARY DESIGN CO.

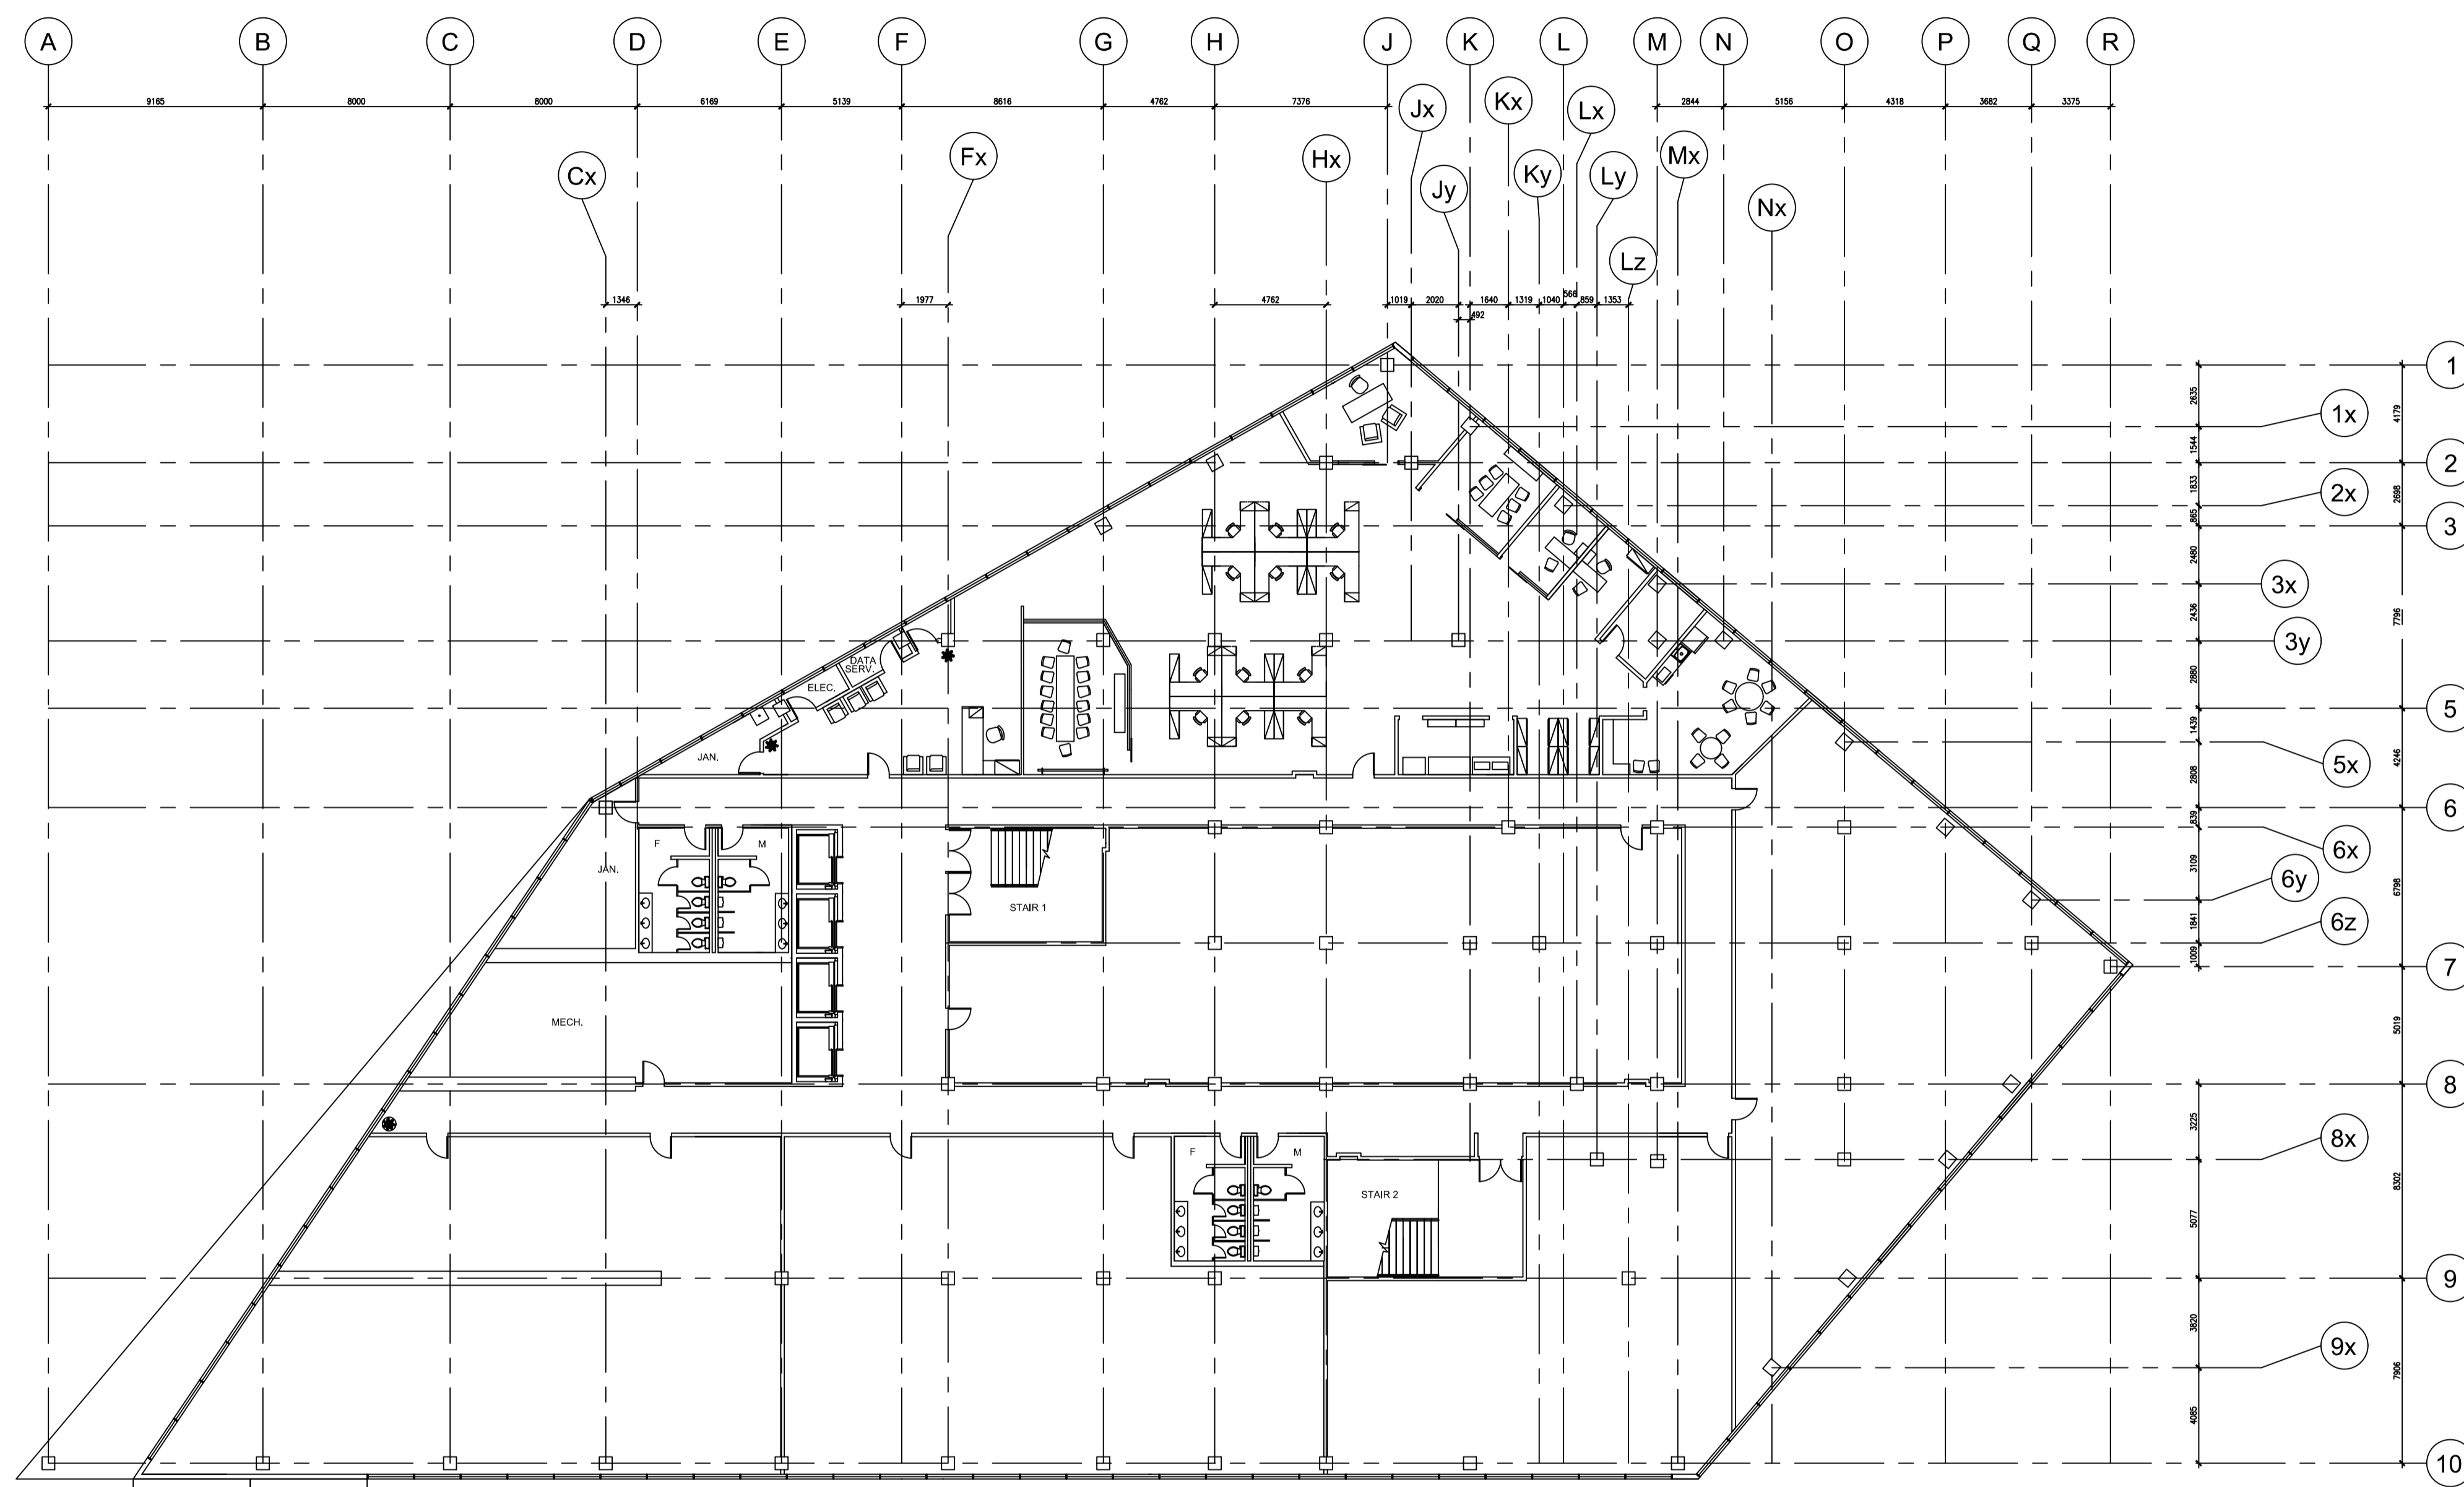

1 TYPICAL FLOOR PLAN  
1:200

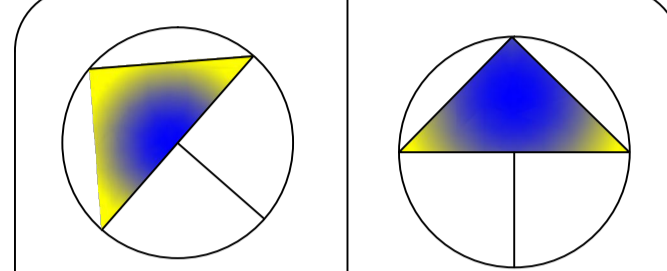

TRUE NORTH      CONSTRUCT. NORTH

GENERAL NOTES:

ARCHITECT'S STAMP:

REVISIONS		

DRAWING TITLE:

DRAWN BY:

DATE: 12/09/2013	PAGE: <b>A202</b>
SCALE: 1:200	