



 DENOTES EXISTING WALLS TO REMAIN
 DENOTES NEW CONSTRUCTION

CONSTRUCTION NORTH:

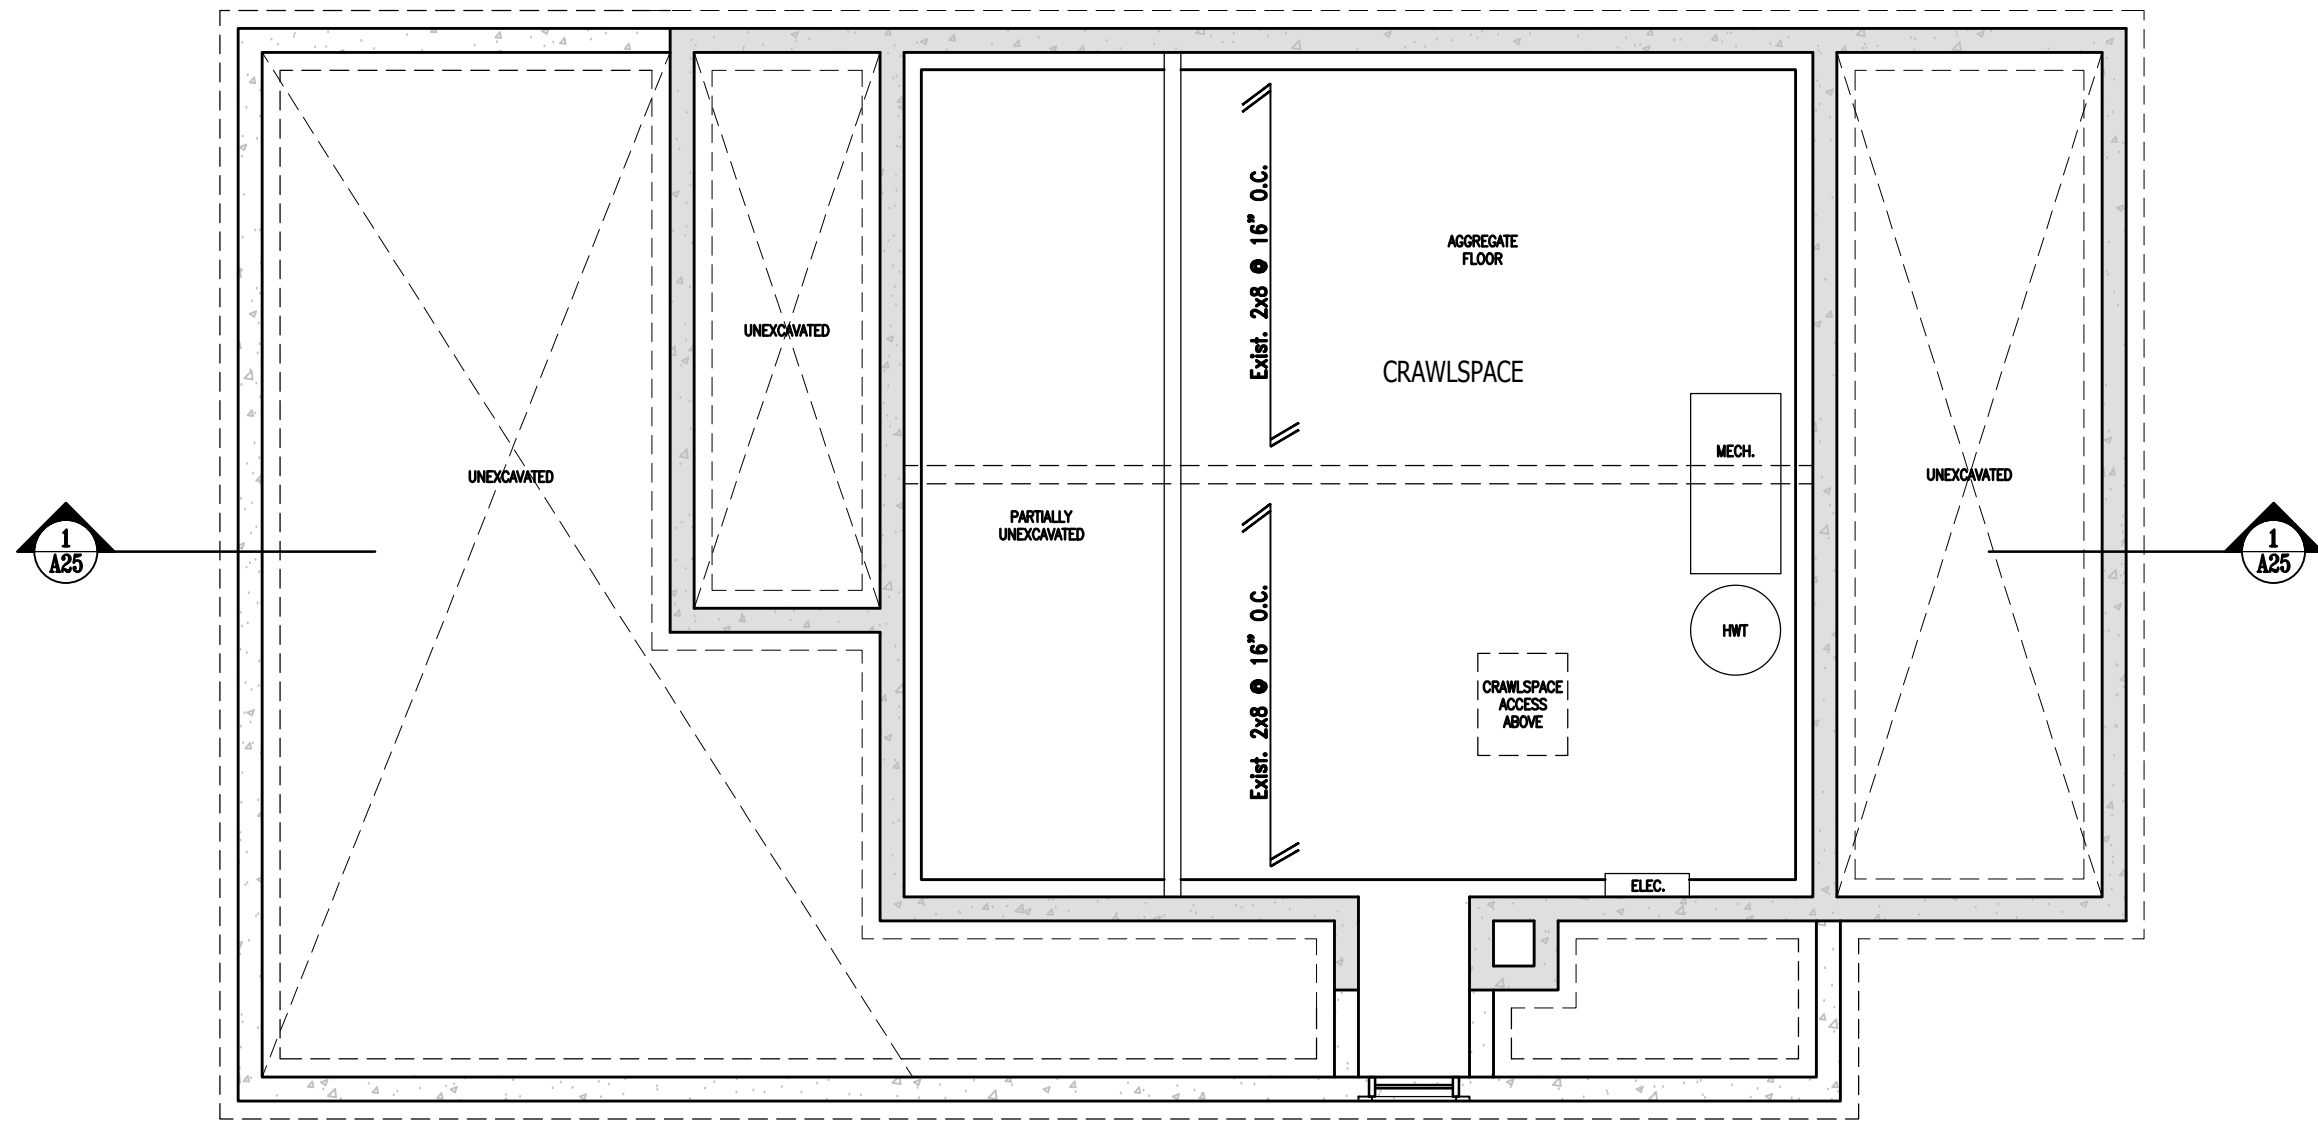



The Guelph Junction Project

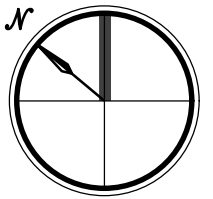

PROPOSAL 2 - Foundation/Crawlspace Floor Plan
 Scale: 3/16" = 1'-0"
 A19

 DENOTES EXISTING WALLS TO REMAIN
 DENOTES NEW CONSTRUCTION


CONSTRUCTION NORTH:

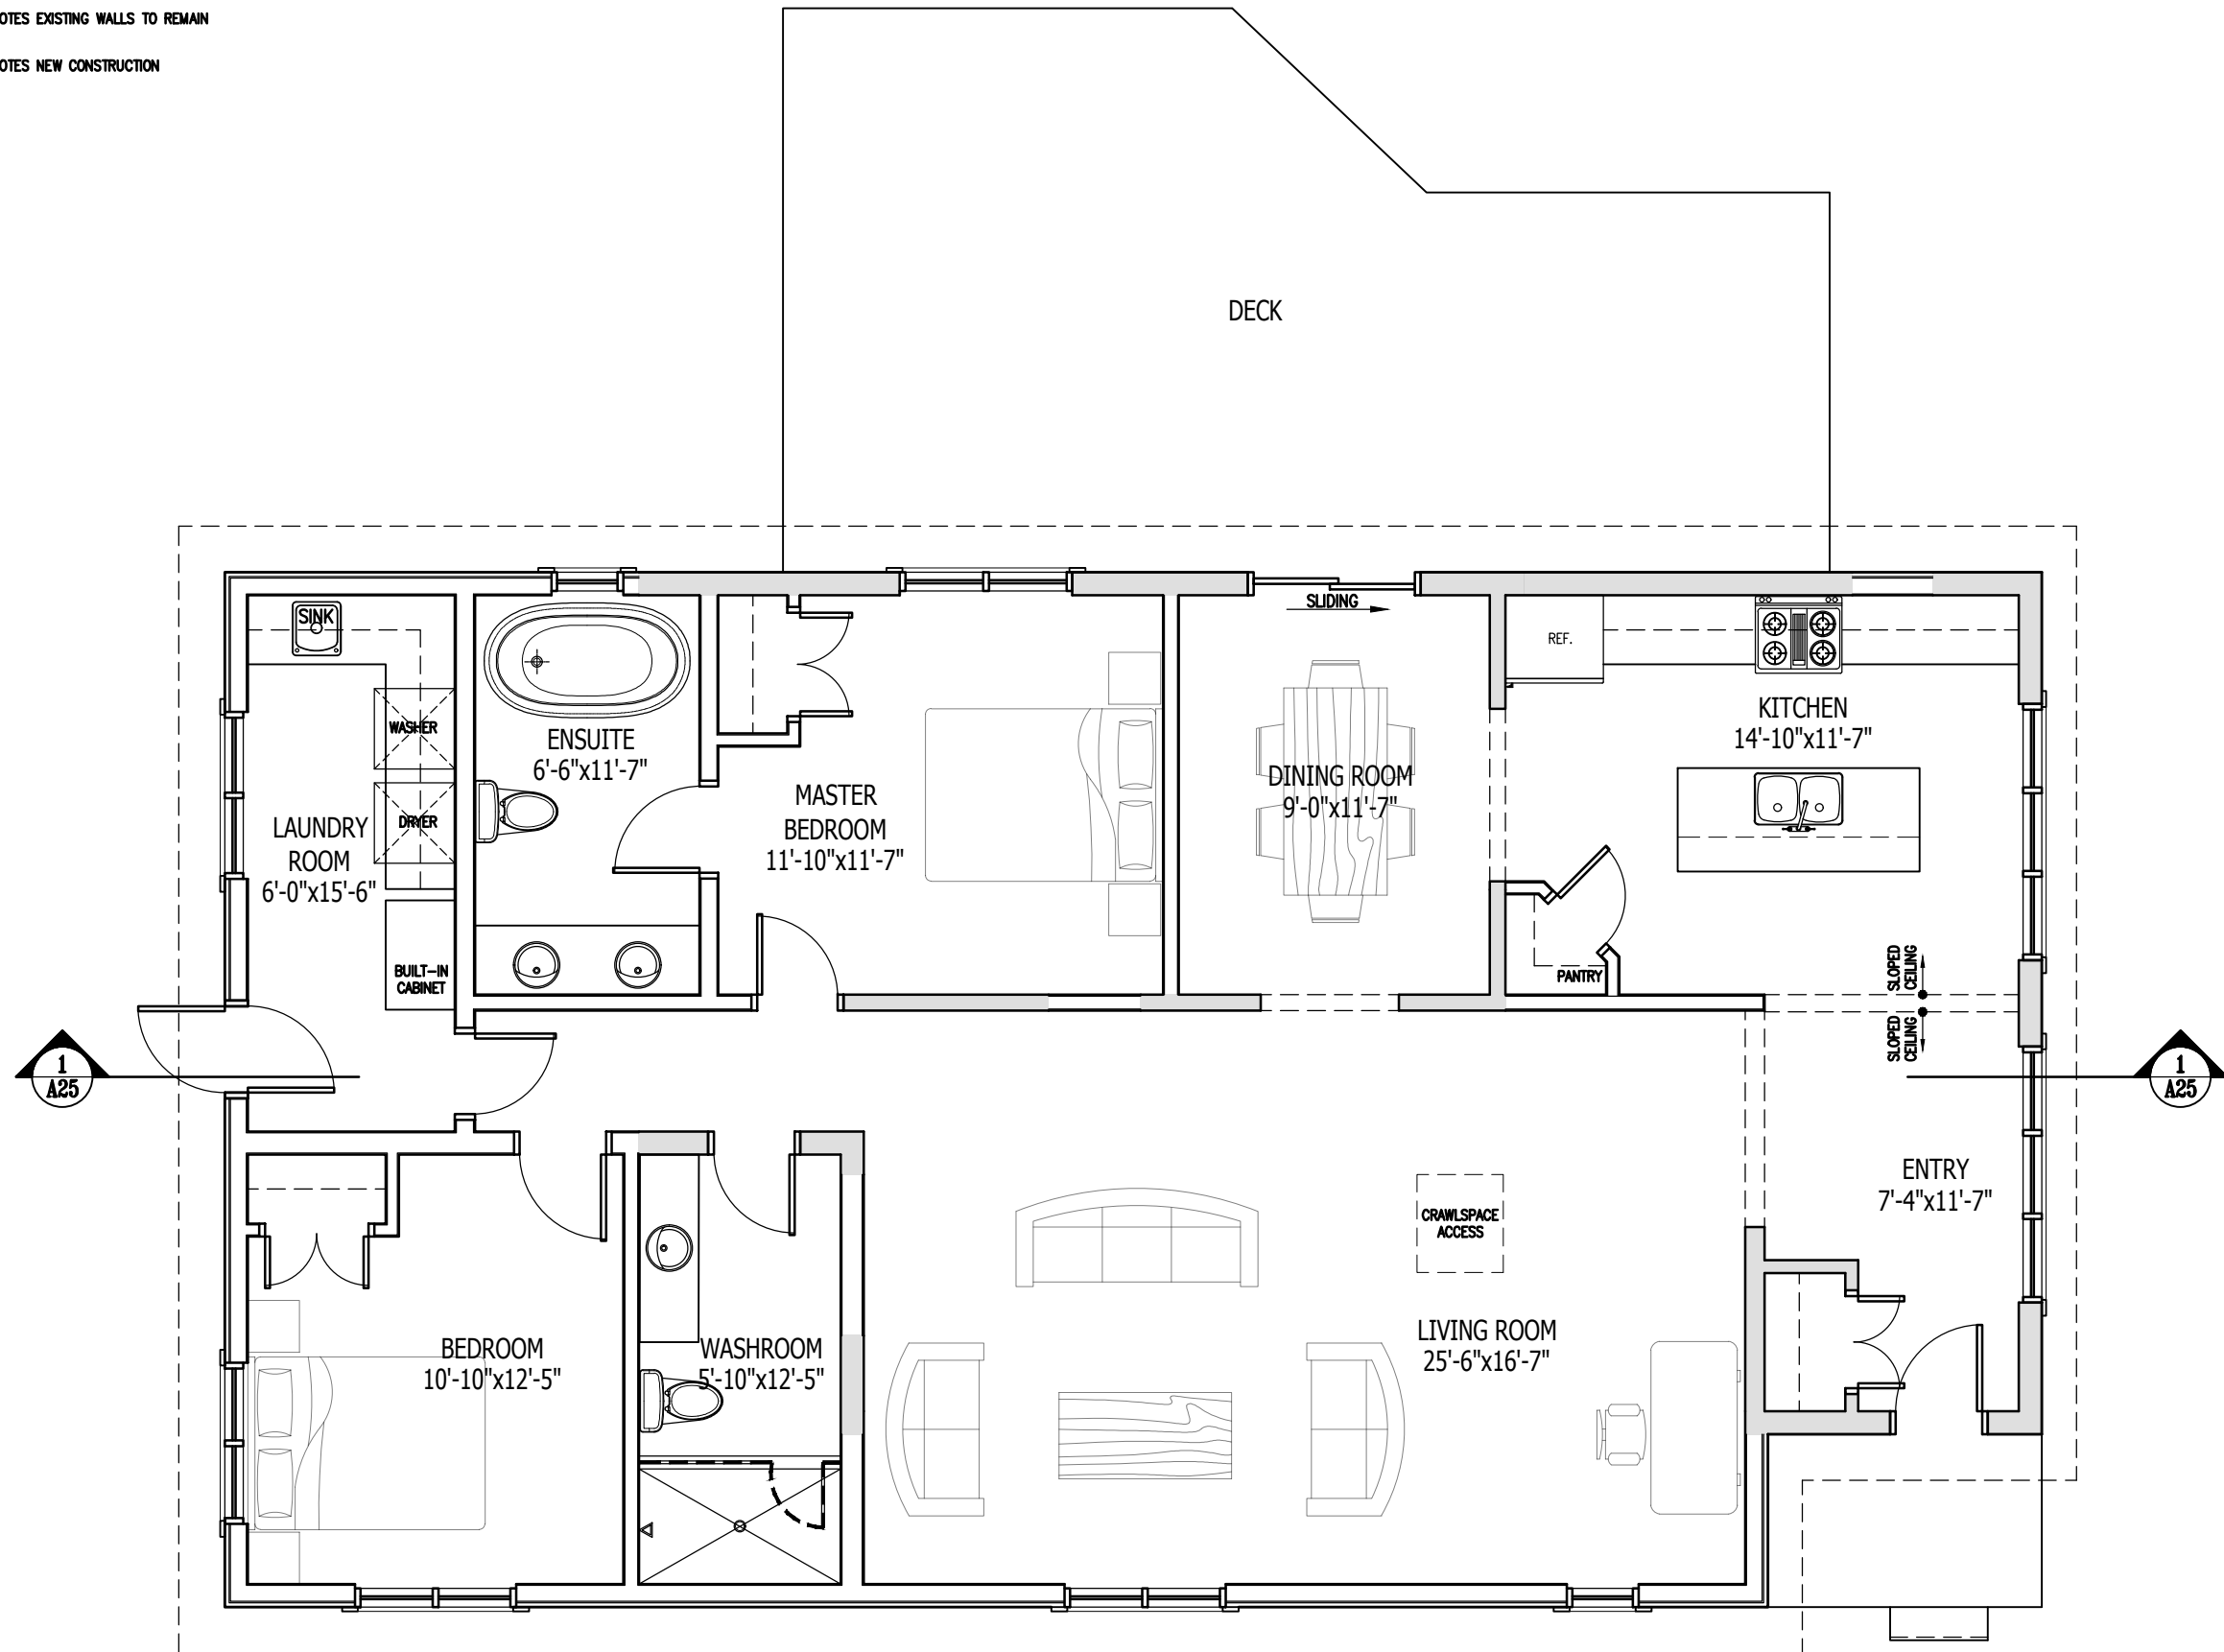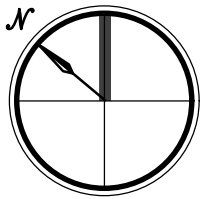

The Guelph Junction Project



PROPOSAL 2 - Ground Floor Plan
 Scale: 3/16" = 1'-0"
 A20

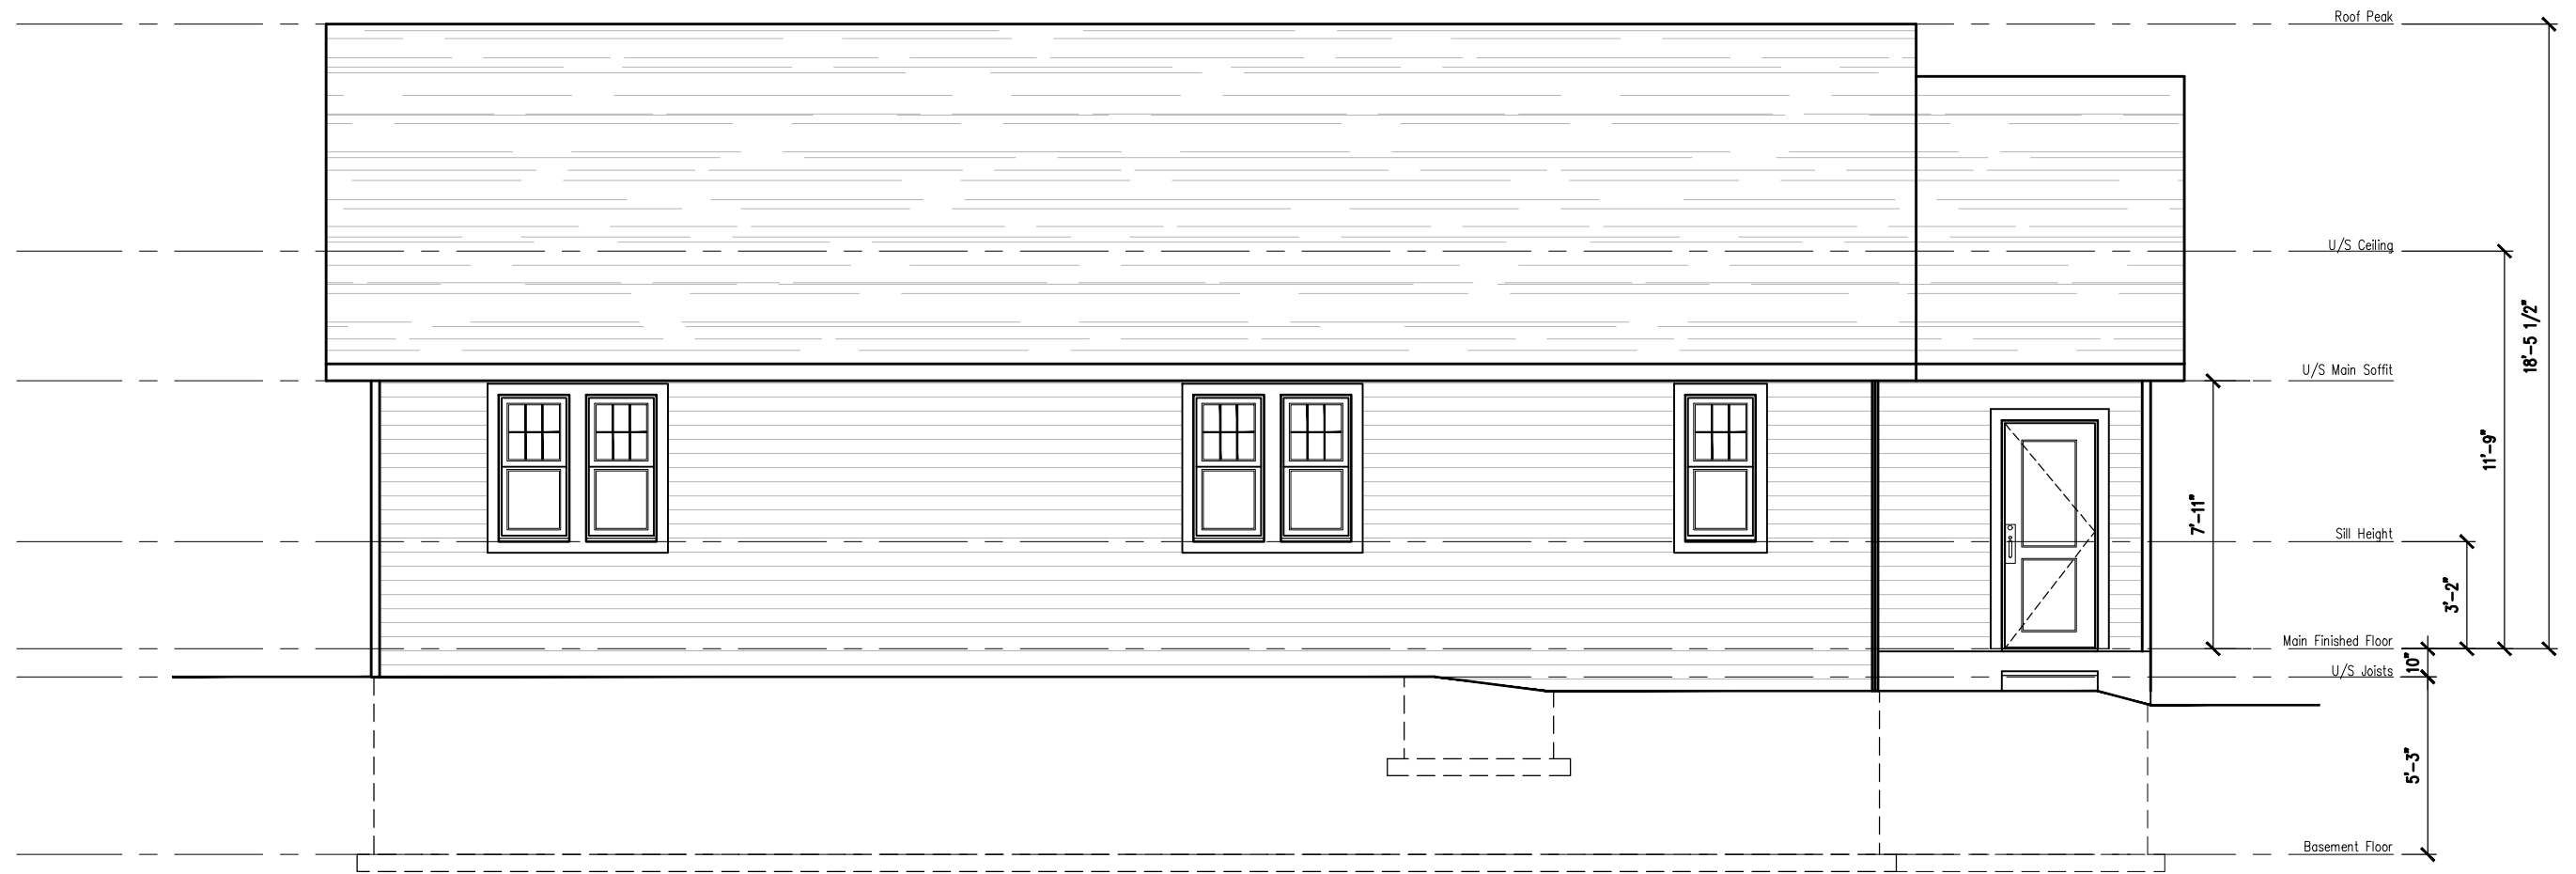

The Guelph Junction Project



PROPOSAL 2 - South Elevation
 Scale: 3/16" = 1'-0"
 A21



The Guelph Junction Project



PROPOSAL 2 - East Elevation
 Scale: 3/16" = 1'-0"
 A22



The Guelph Junction Project




PROPOSAL 2 - North Elevation
 Scale: 3/16" = 1'-0"
 A23



The Guelph Junction Project



PROPOSAL 2 - West Elevation
 Scale: 3/16" = 1'-0"
 A24

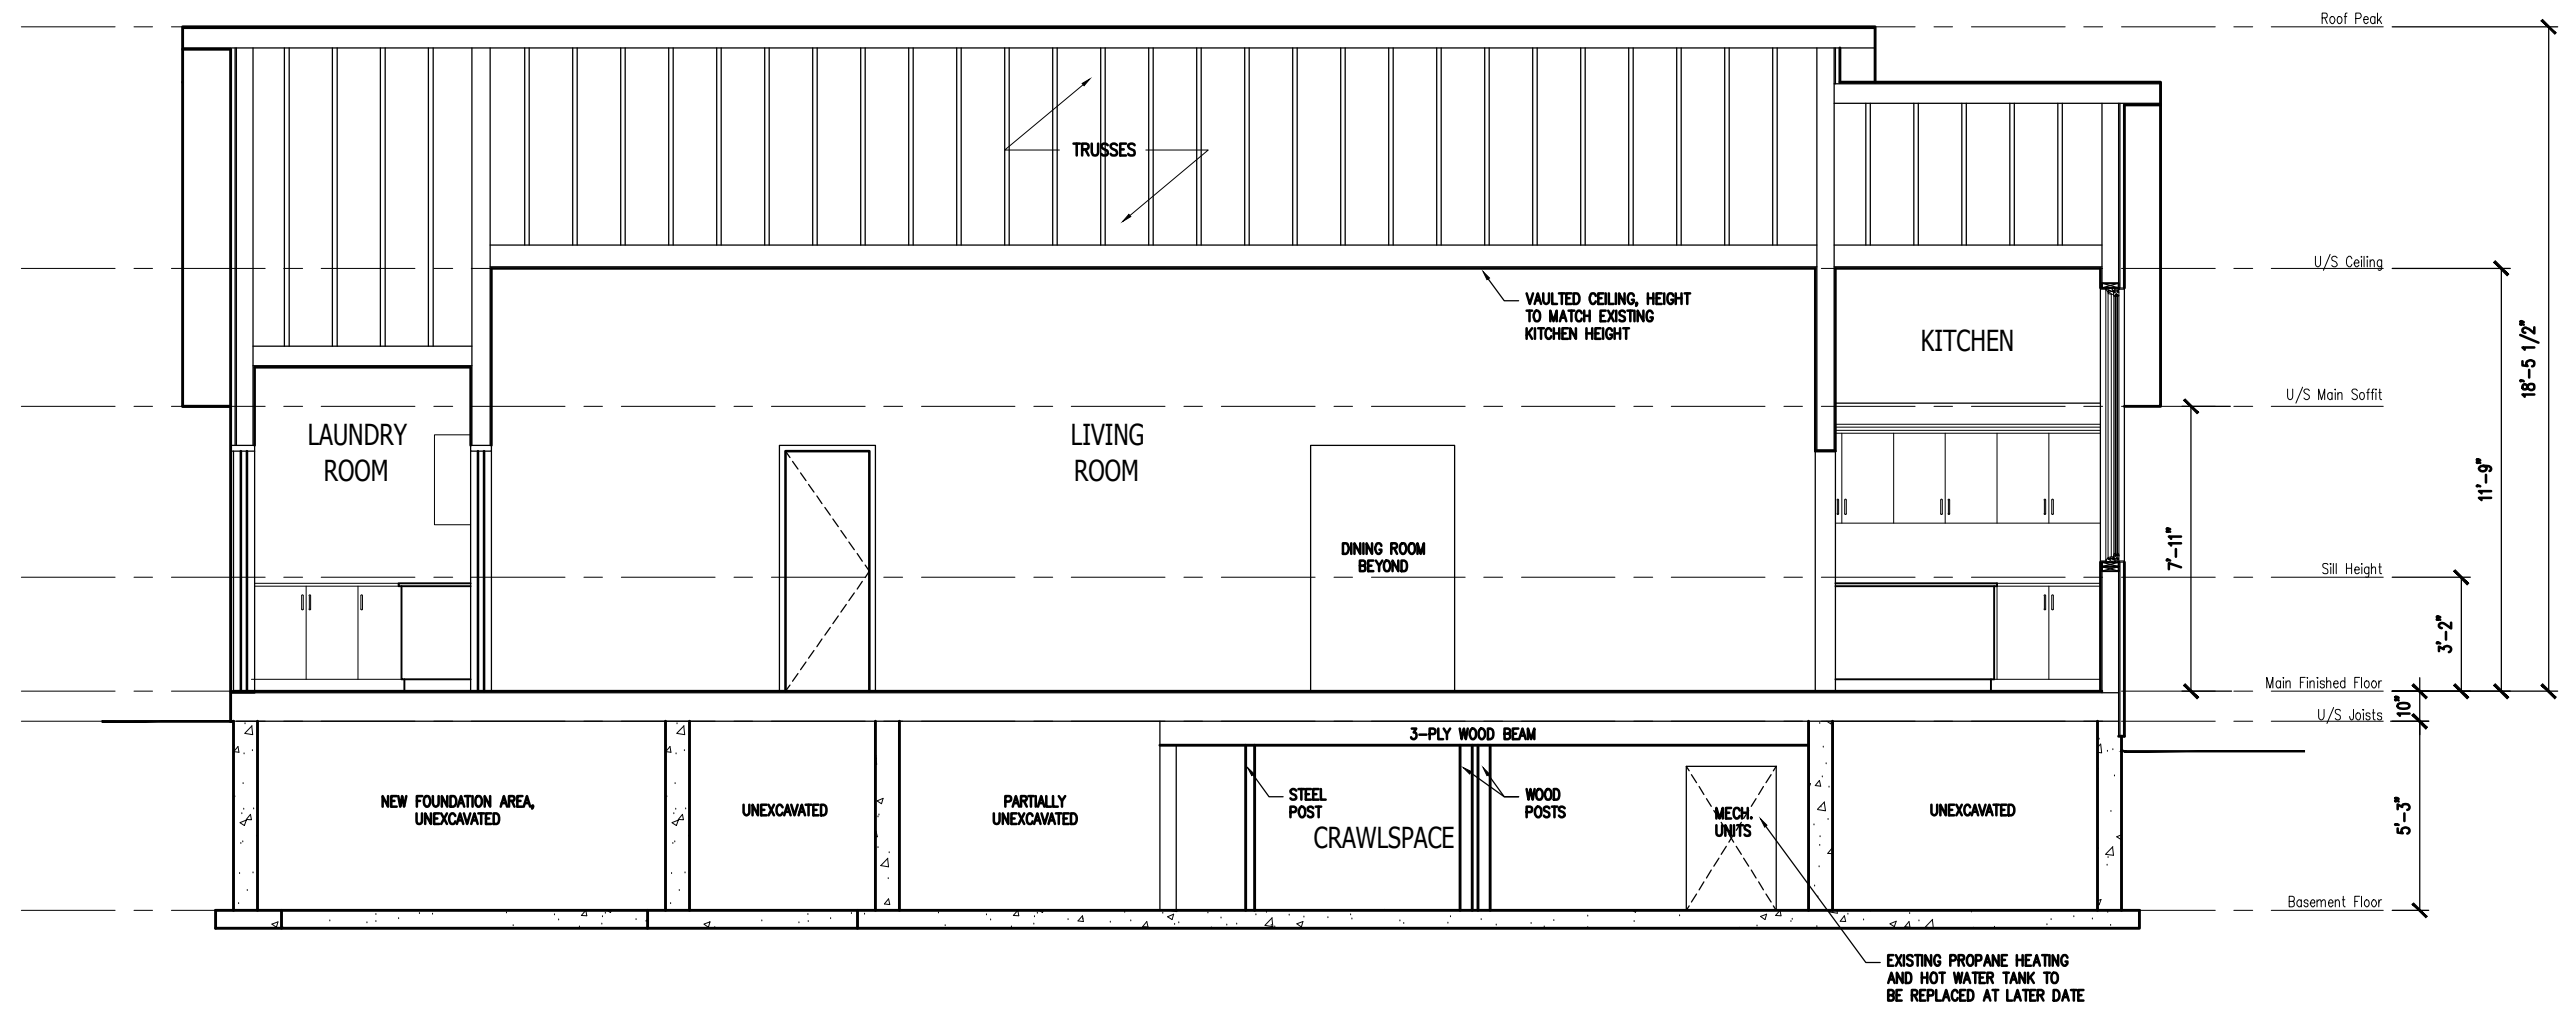

The Guelph Junction Project



PROPOSAL 2 - Building Section
 Scale: 3/16" = 1'-0"
 A25