


KEY PLAN 1:1000

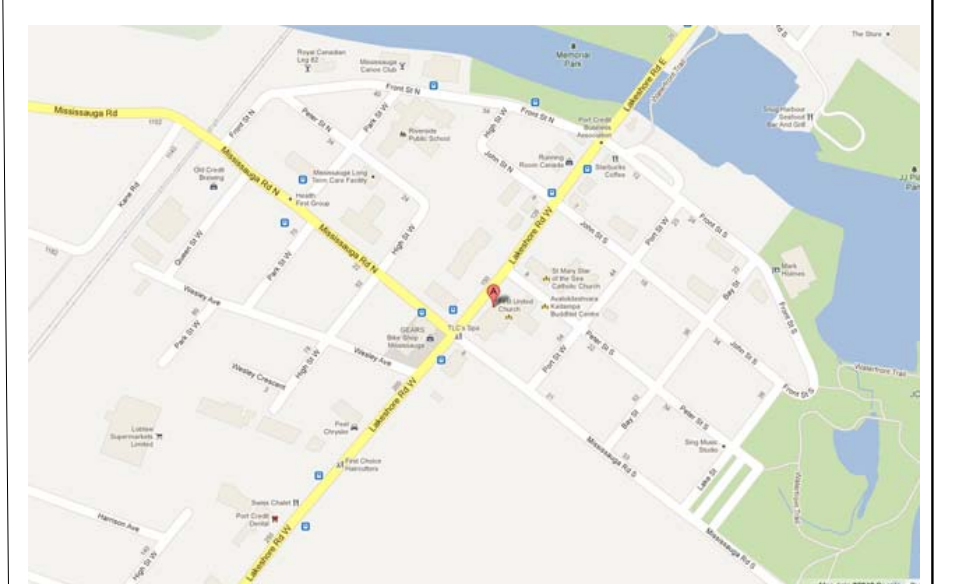

Port Credit Cultural  
Community Centre

Site Plan

arquitecturas  
**D.I.G.**

Project number Final Project

Date Aug 16th/2012

Drawn by D.I.G.

Checked by James Bailey

**A100**

Scale 1 : 200