


1 East Elevation  
1 : 100

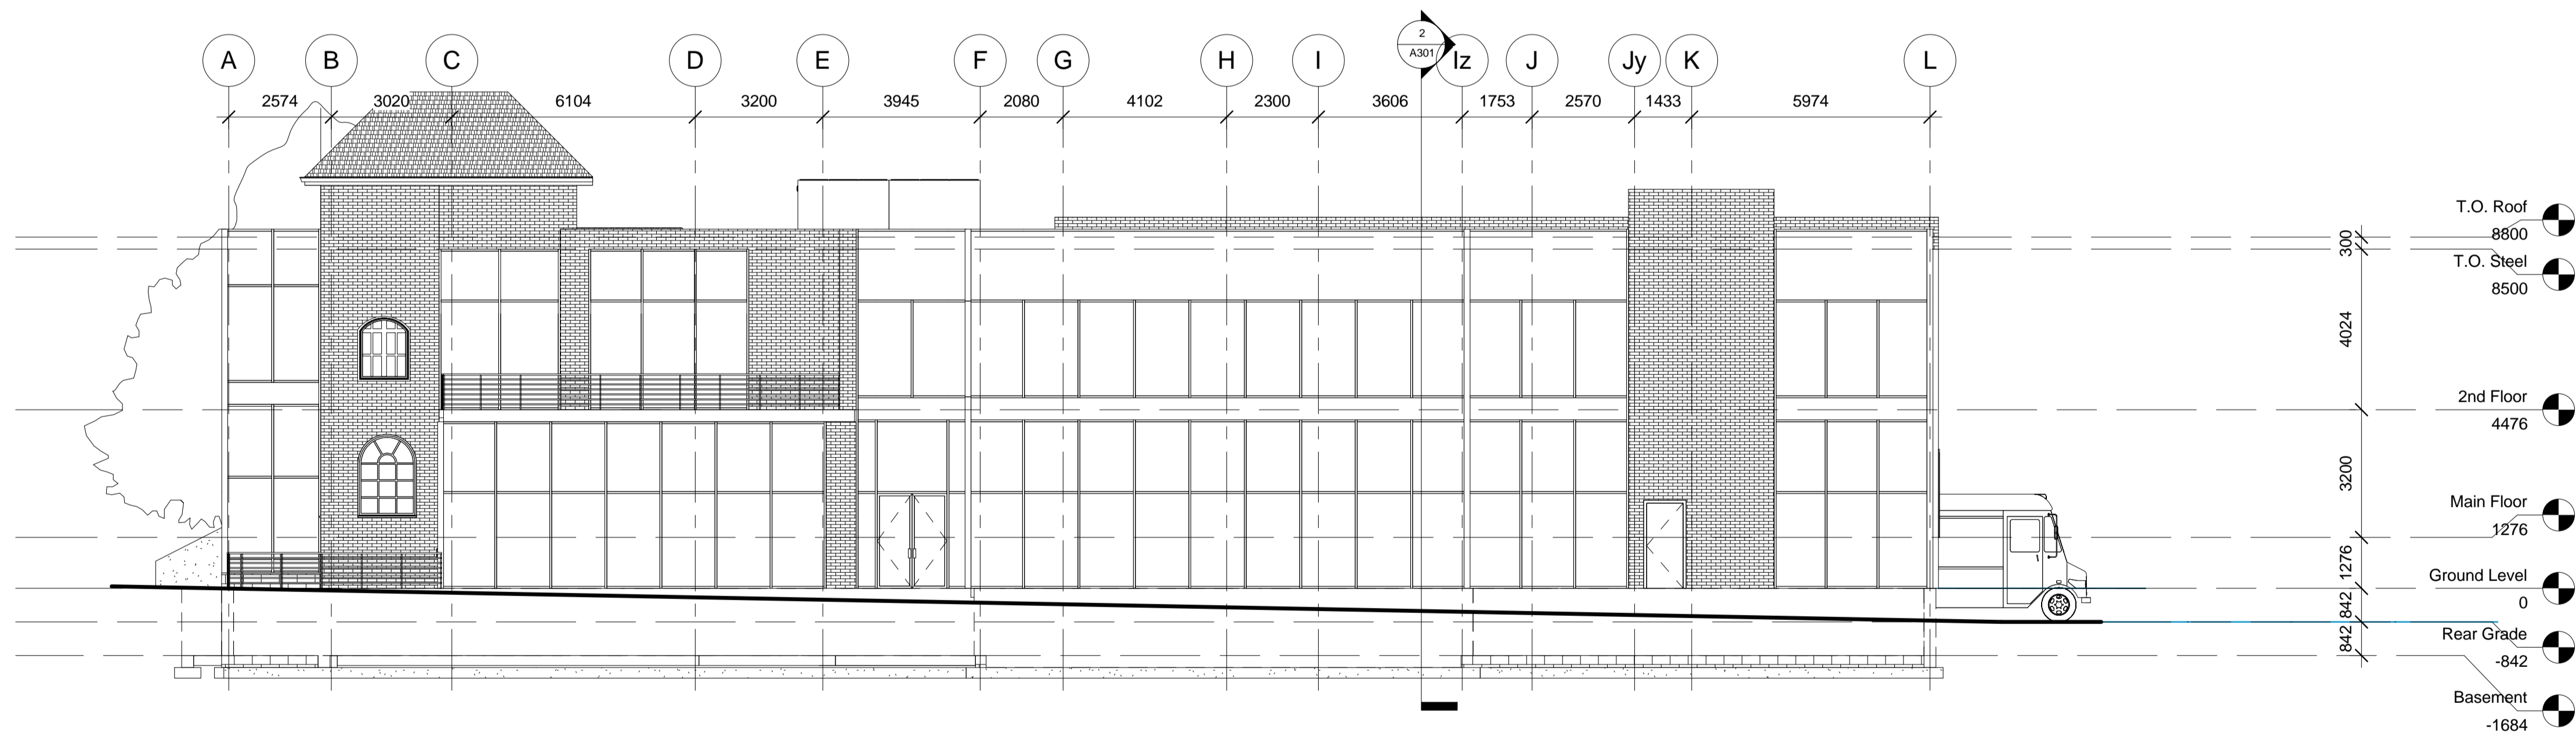

2 West Elevation  
1 : 100

Port Credit Cultural  
Community Centre

Elevations

arquitecturas  
**D.I.G.**

Project number Final Project

Date Aug 16th/2012

Drawn by Daniel Gonzalez

Checked by James Bailey

A201

Scale 1 : 100