


1 North Elevation
1 : 100

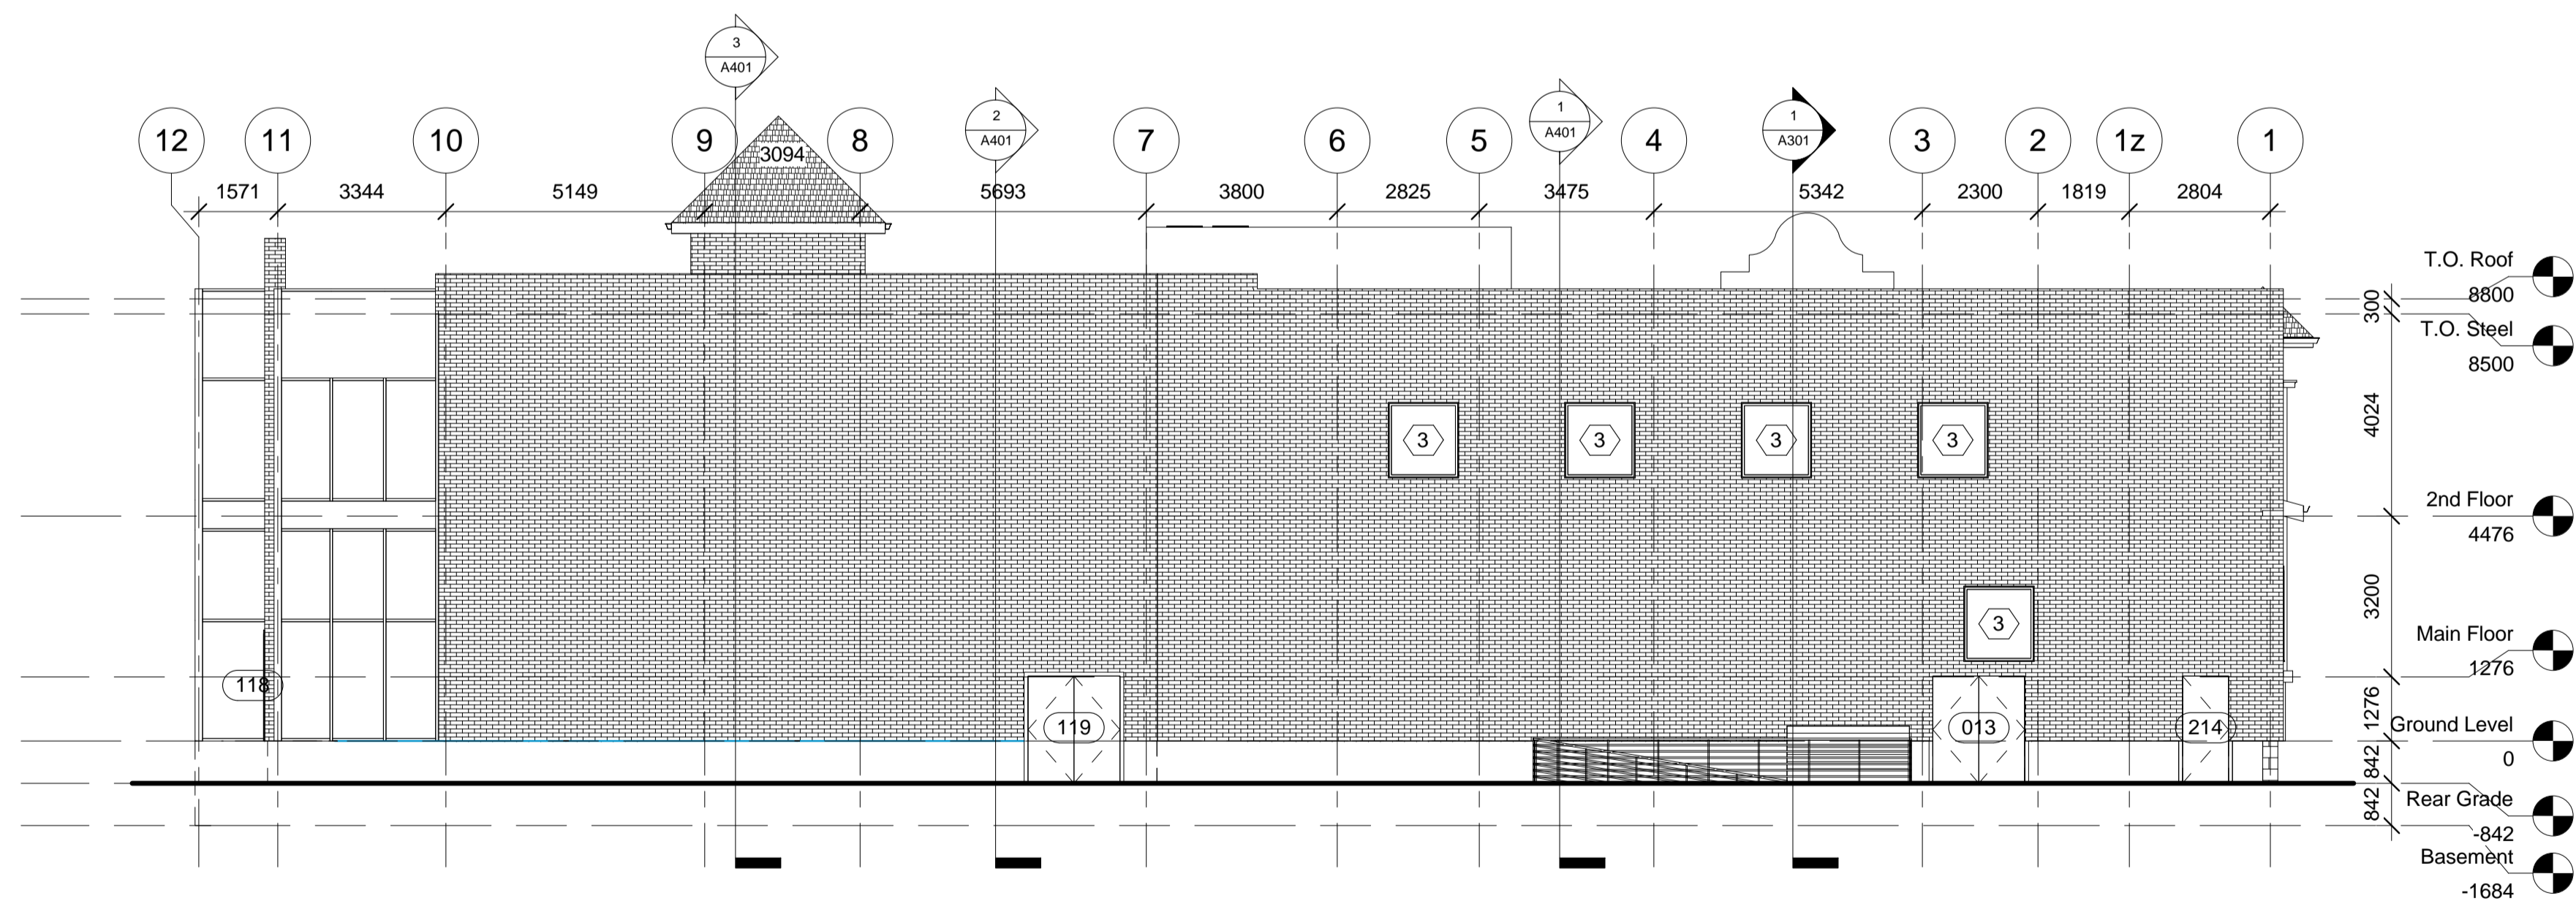

2 South Elevation
1 : 100

Port Credit Cultural
Community Centre

Elevations

arquitecturas
D.I.G.

Project number Final Project

Date Aug 16th/2012

Drawn by D.I.G.

Checked by James Bailey

A202

Scale 1 : 100