



1 Wall Section 1
1 : 25

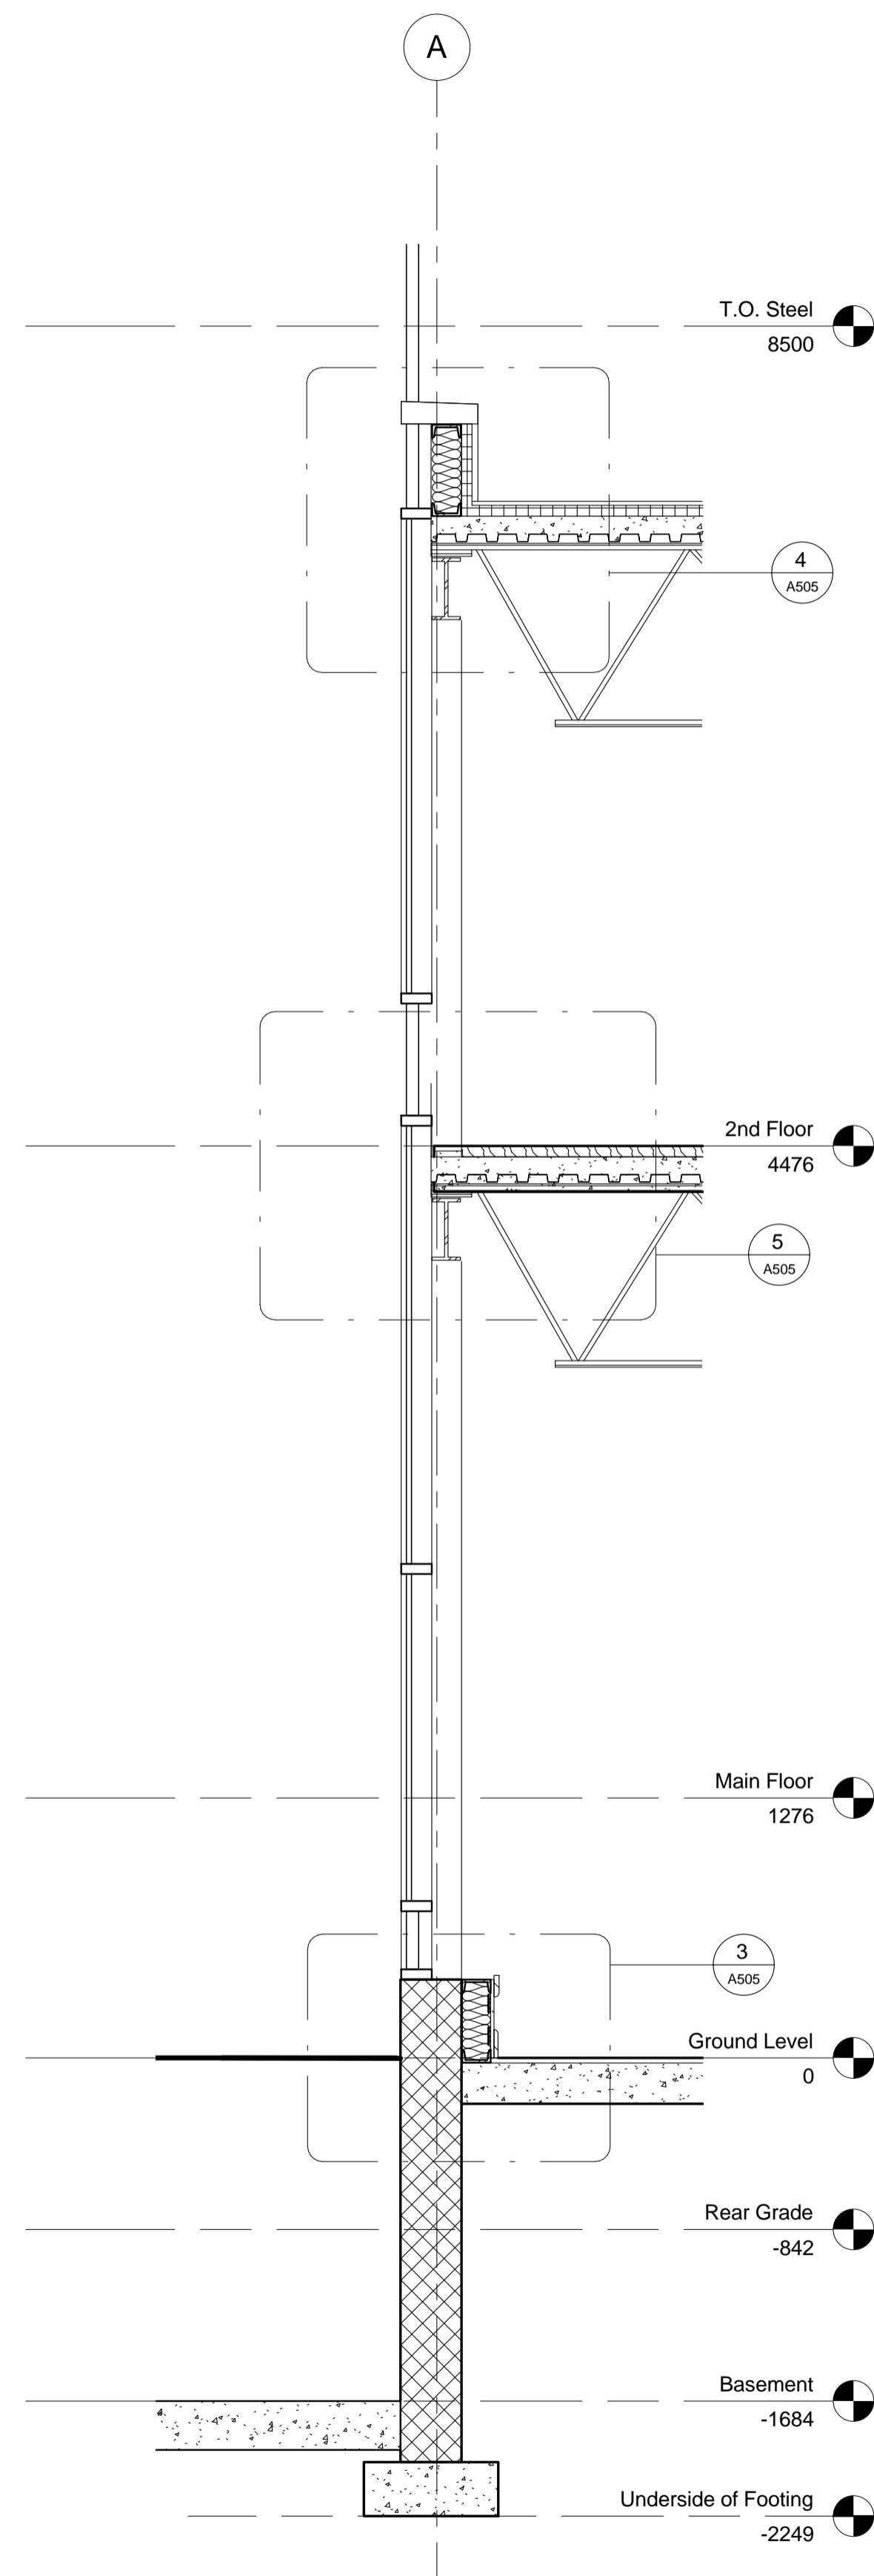

2 Curtain Wall Section
1 : 25

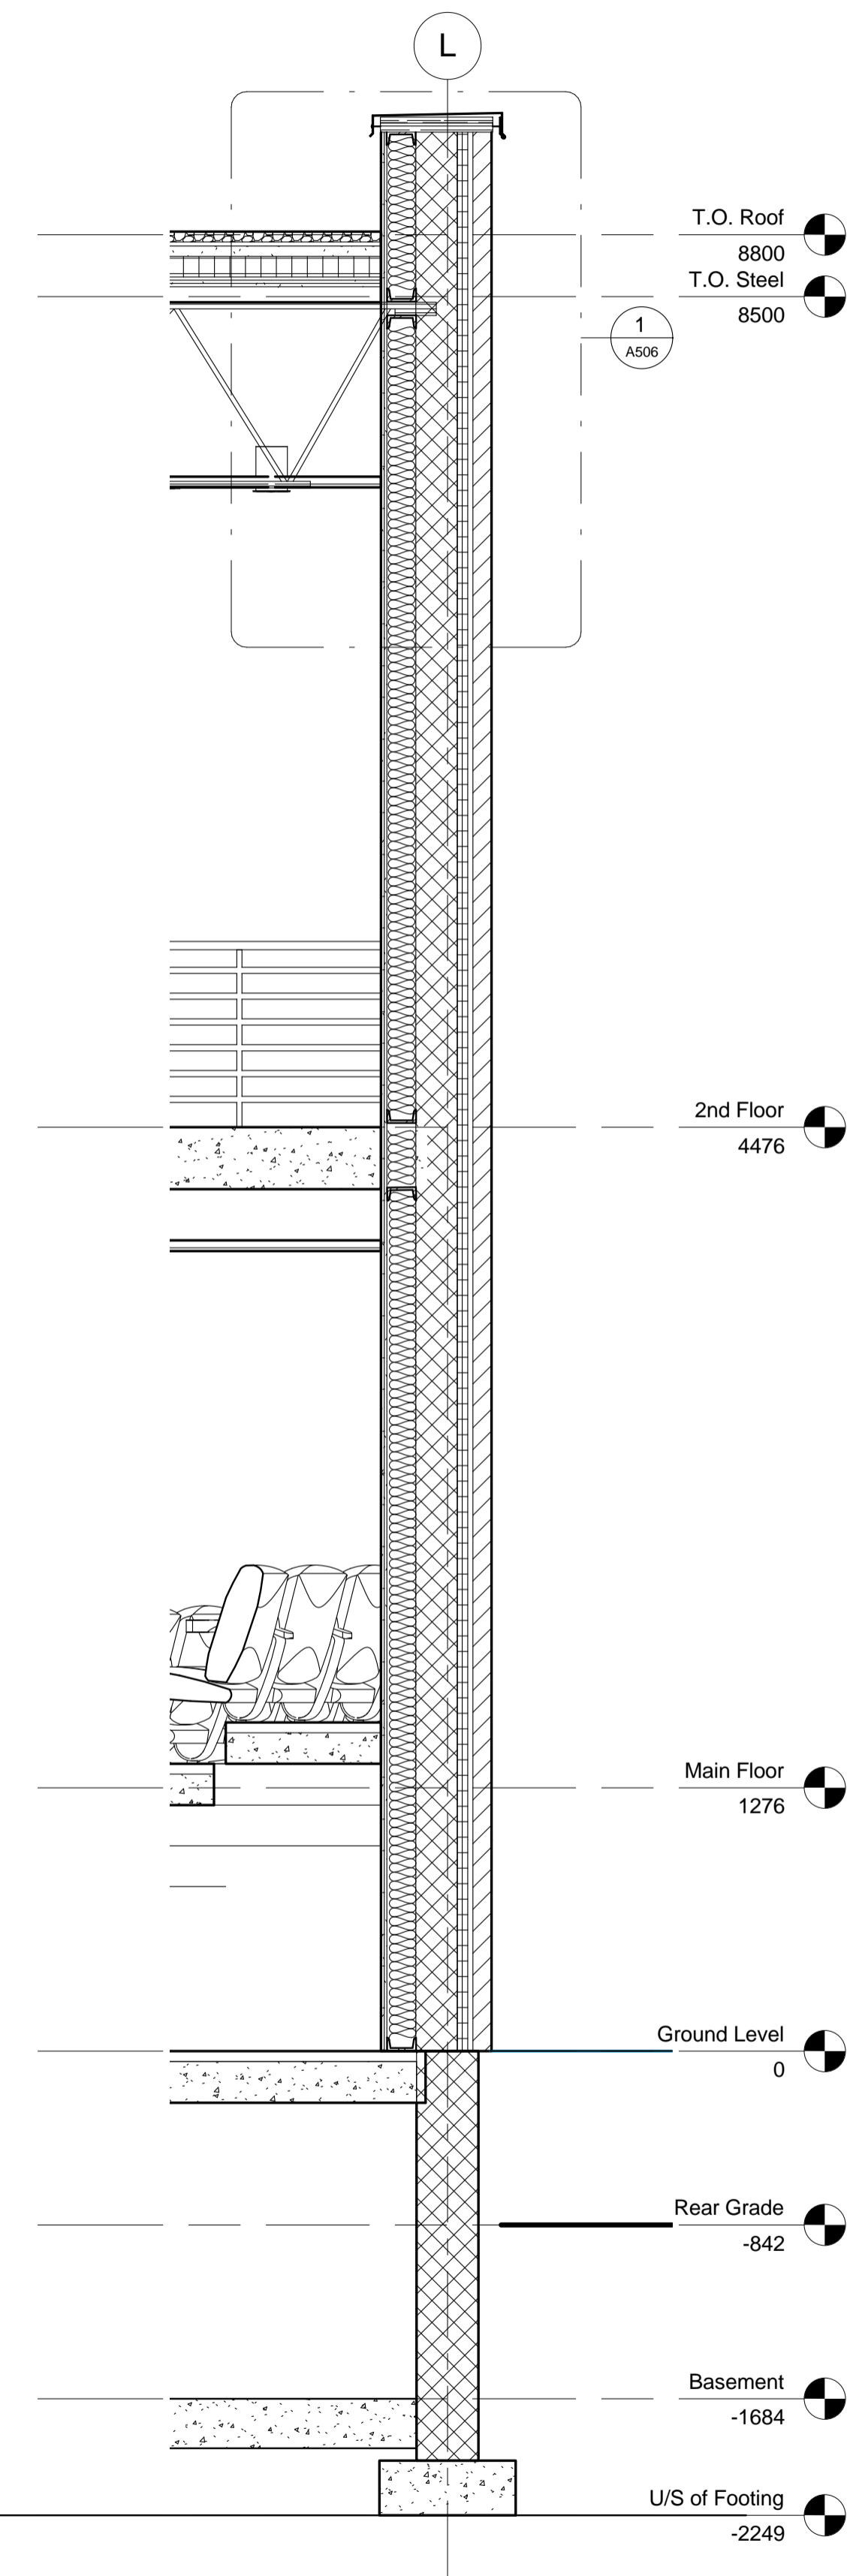

3 Auditorium Wall
1 : 25

Port Credit Cultural
Community Centre

Wall Sections

arquitecturas
D.I.G.

Project number Final Project

Date Aug 16th/2012

Drawn by D.I.G.

Checked by James Bailey

A401

Scale 1 : 25