




1 WEST ELEVATION  
Scale: 1:100

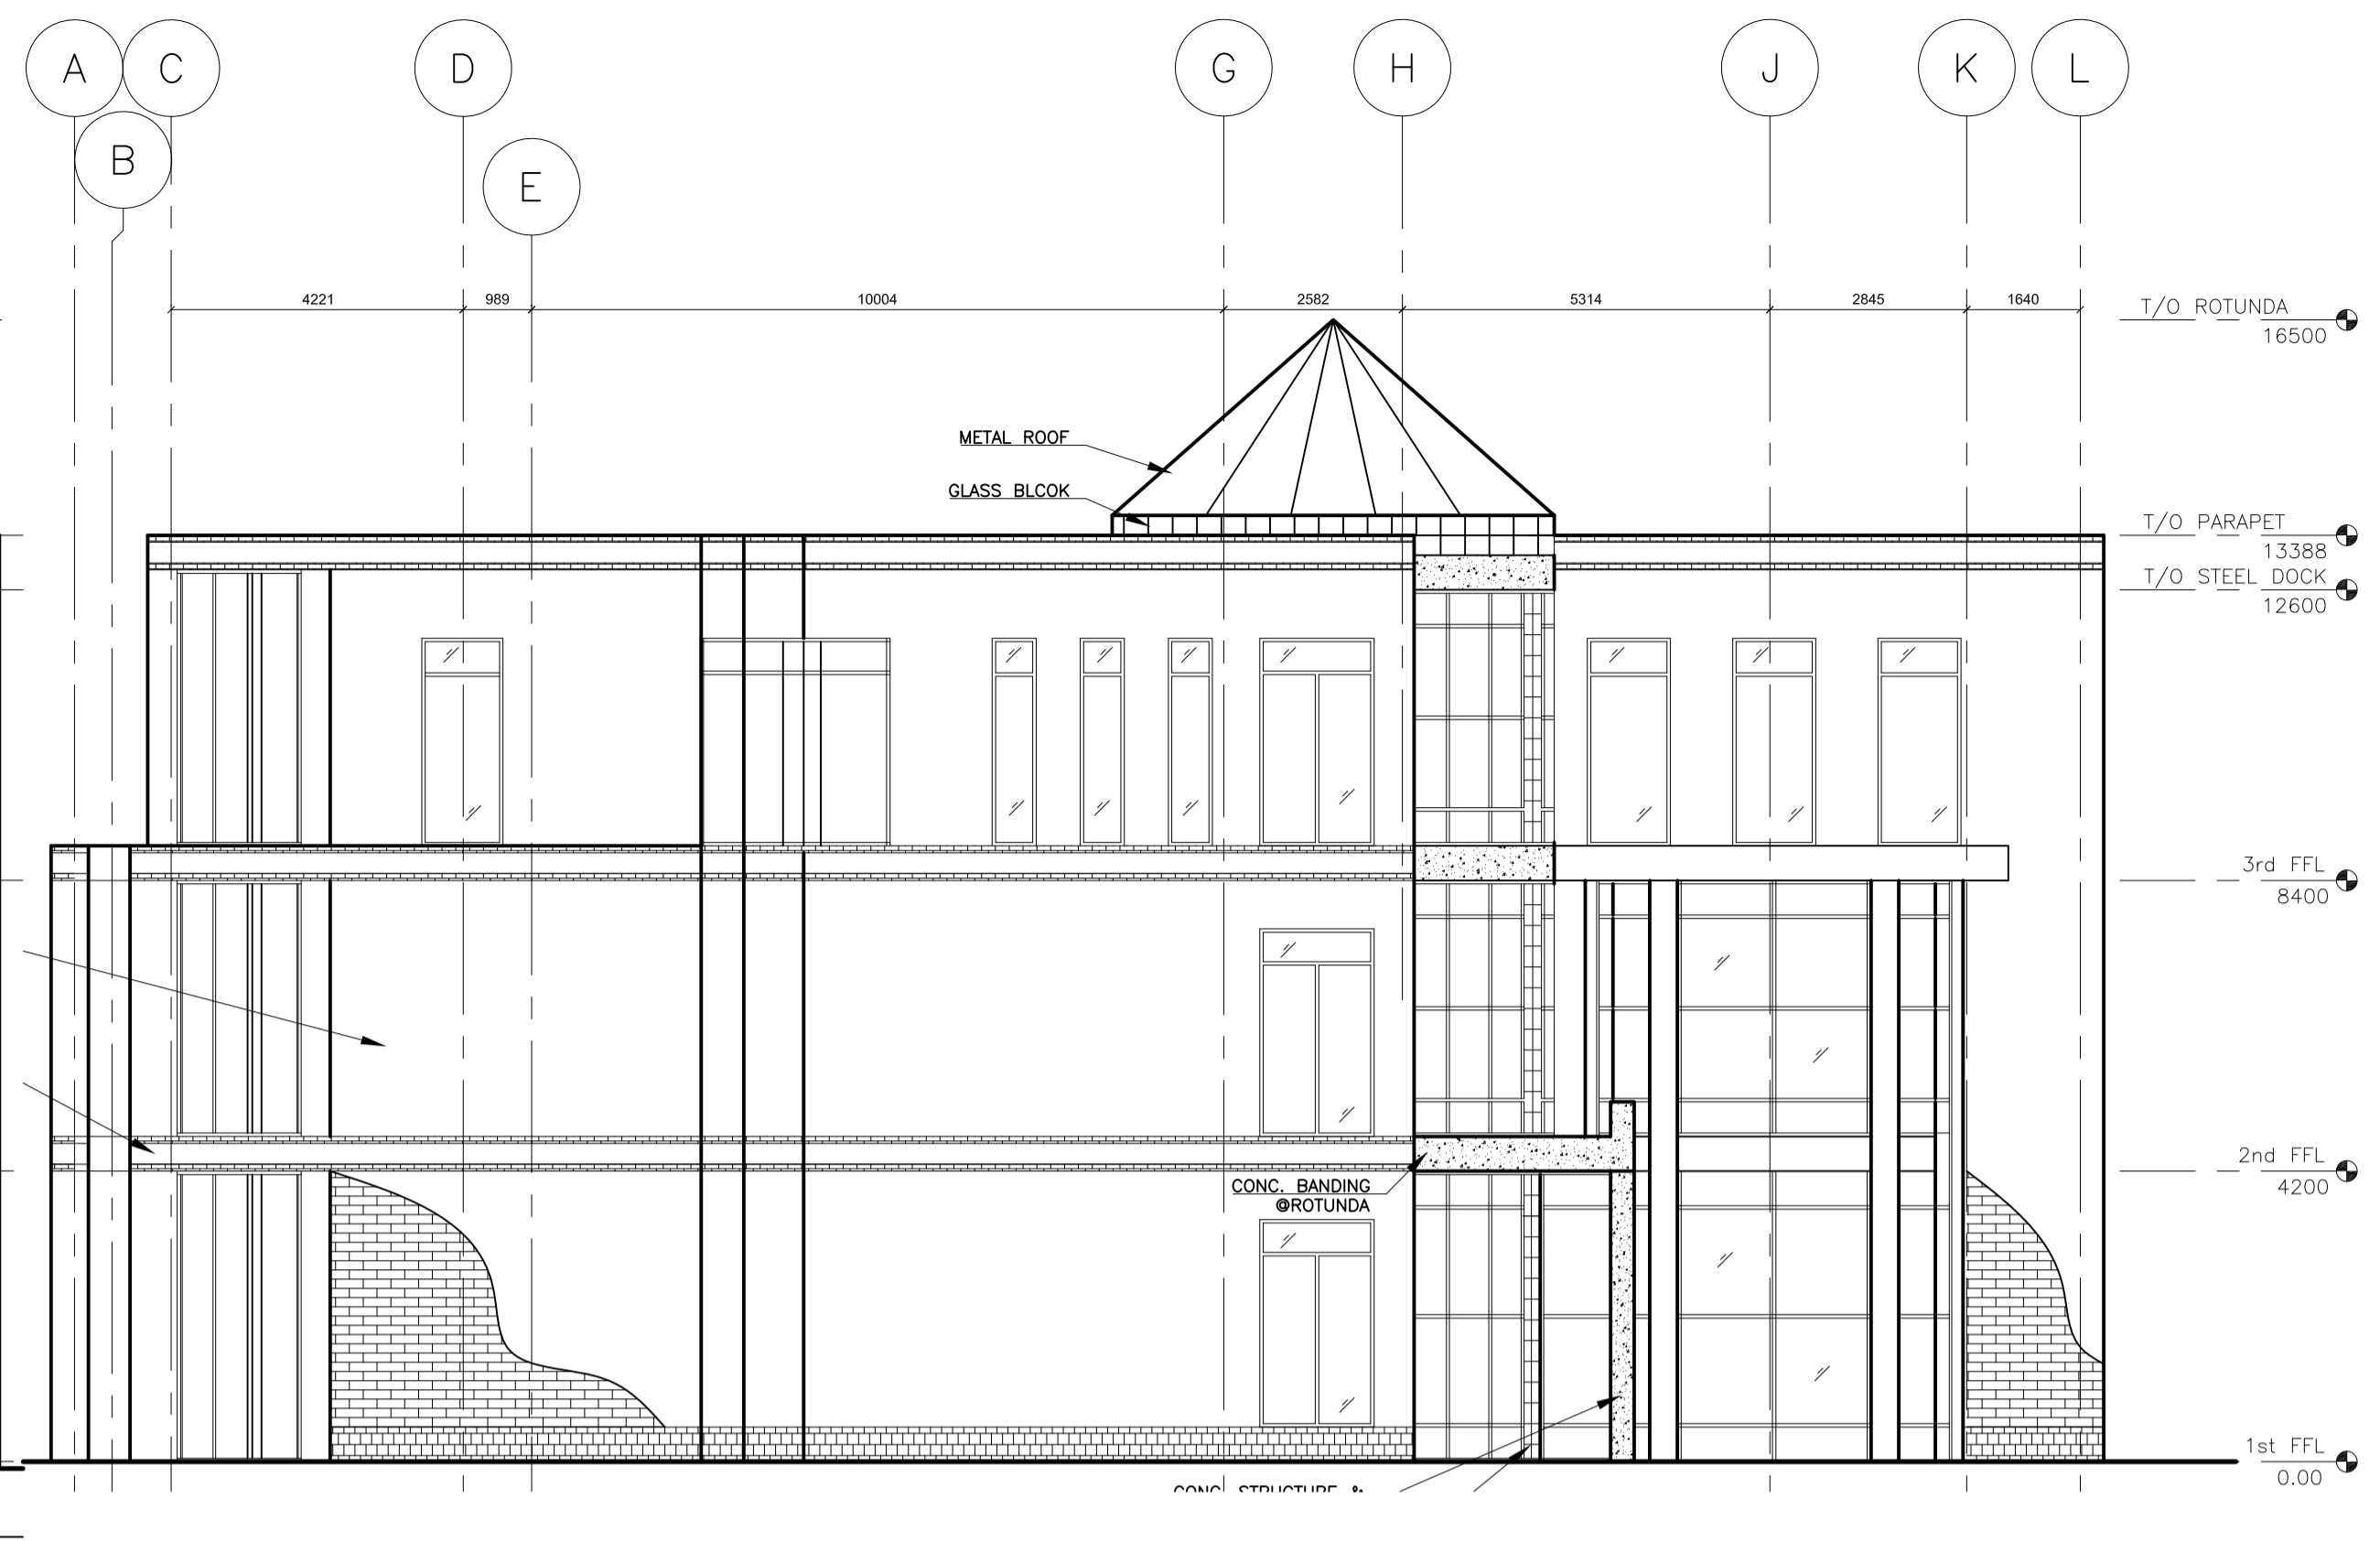

2 SOUTH ELEVATION  
Scale: 1:100

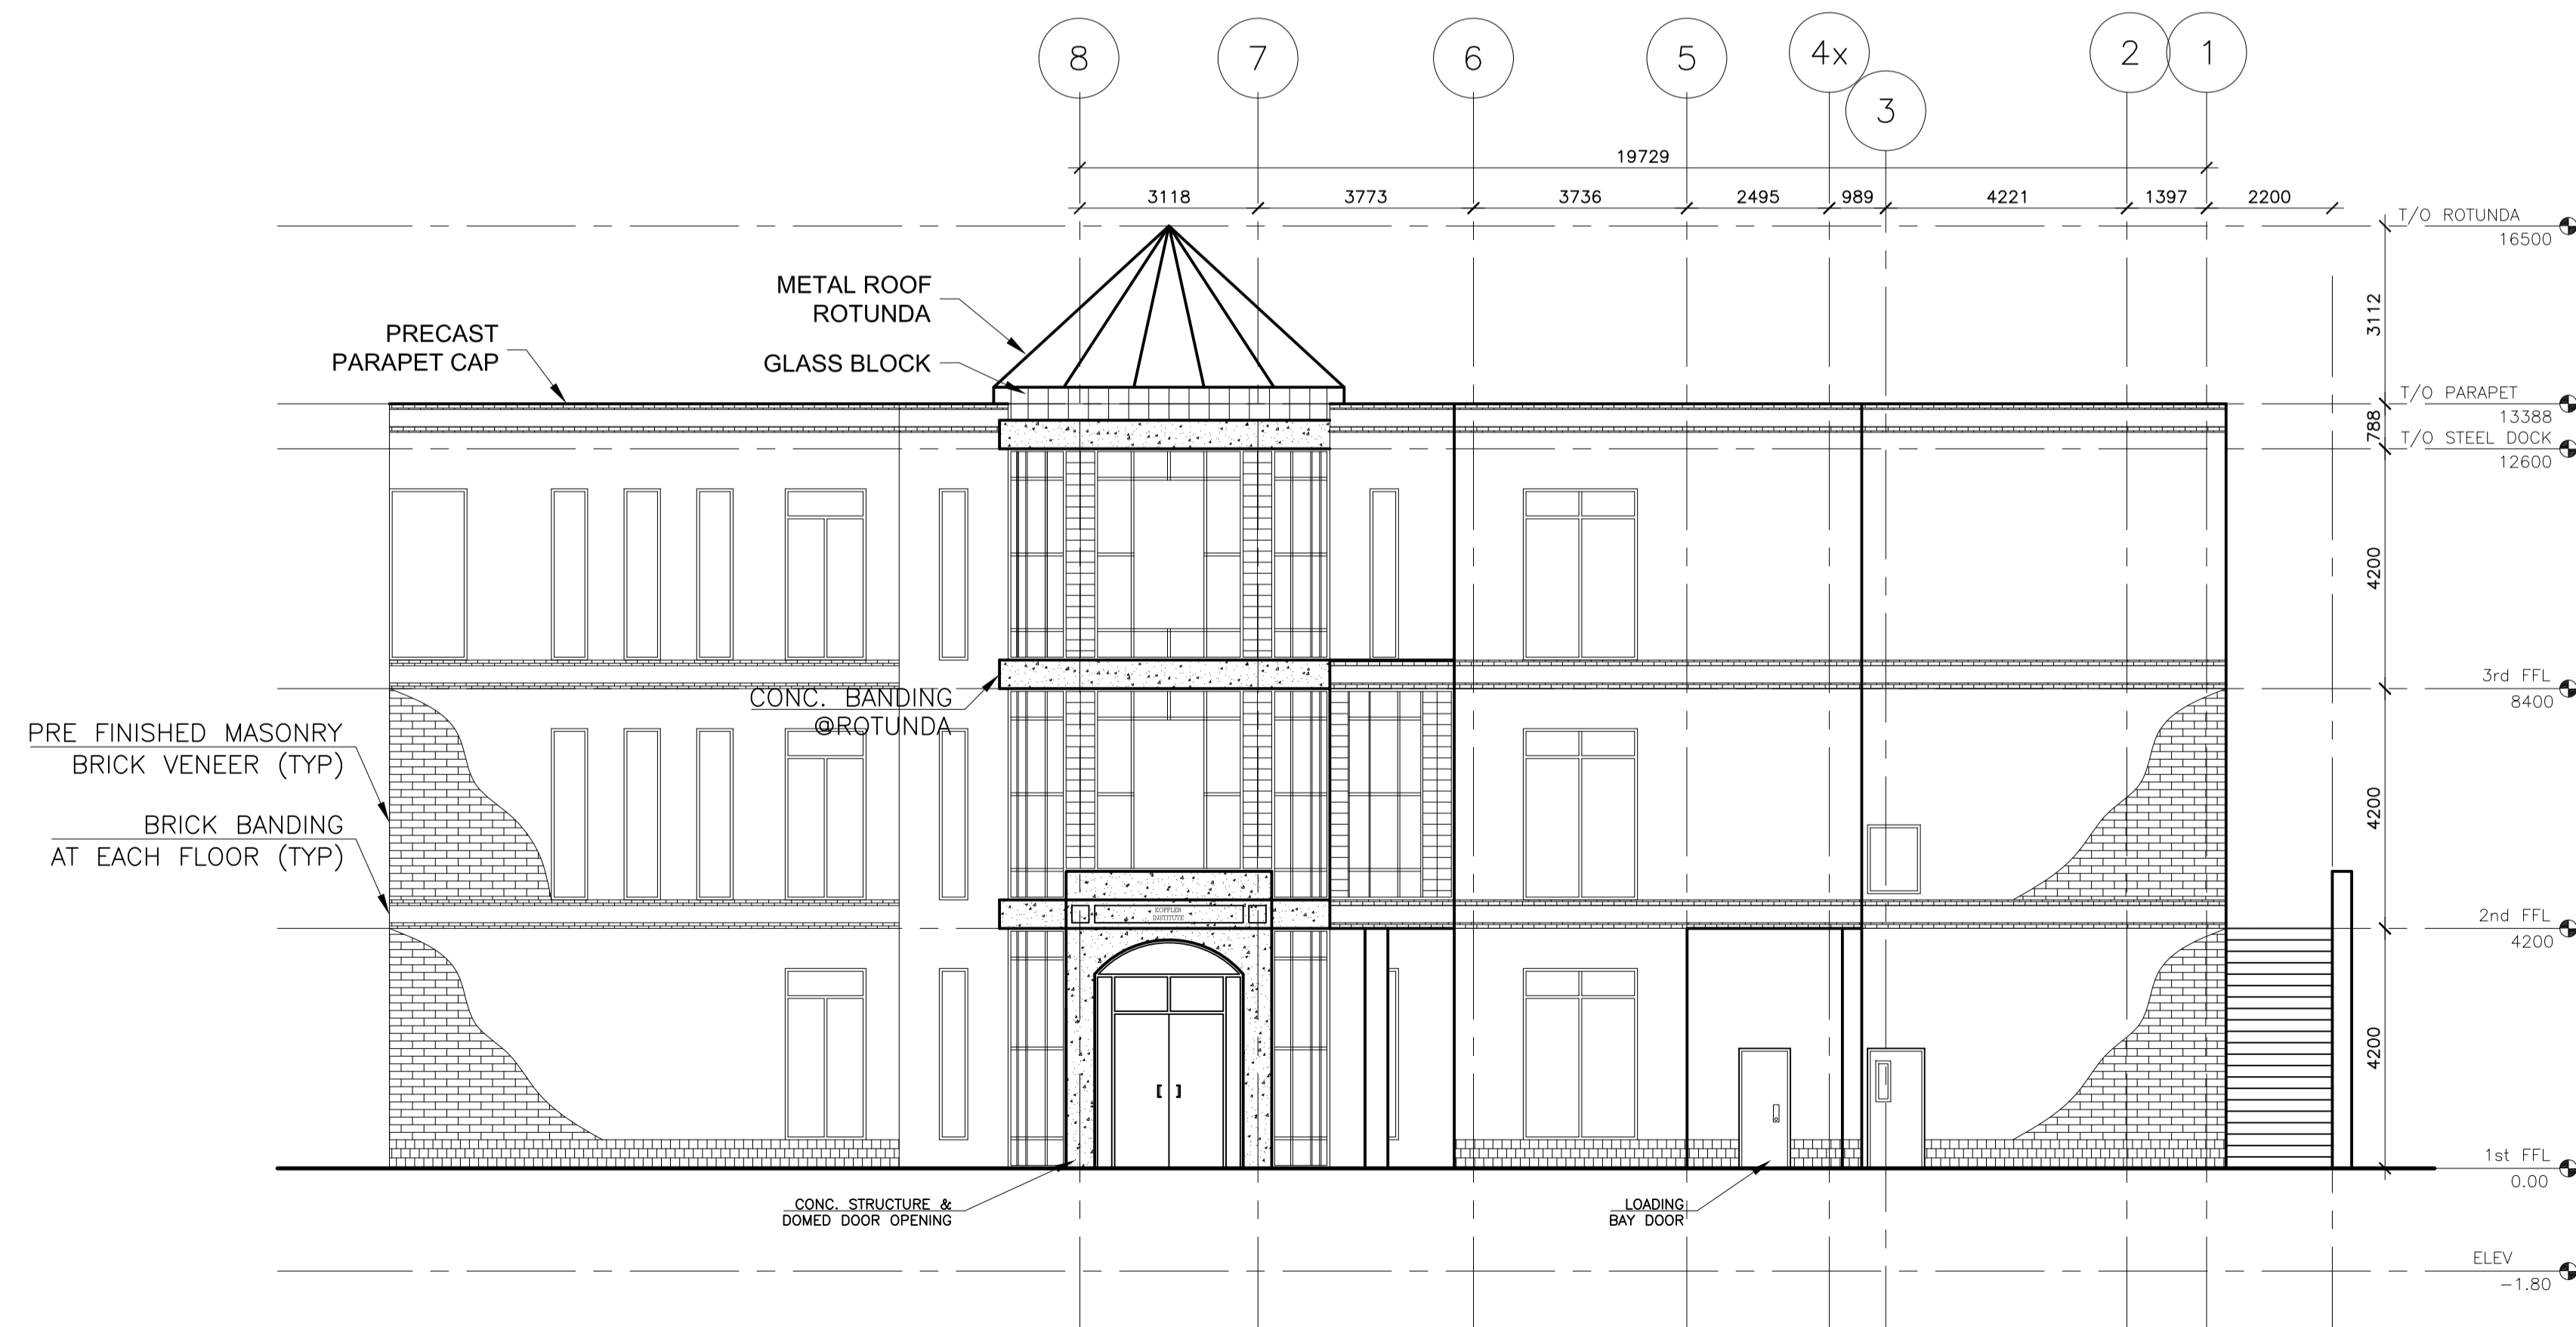

3 EAST ELEVATION  
Scale: 1:100

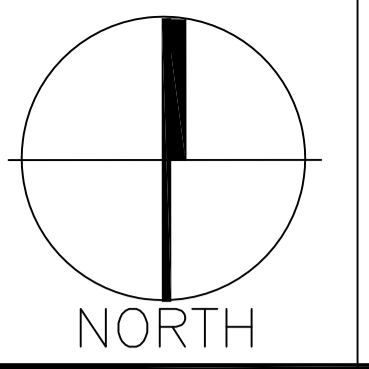

0	15/08/11	ISSUED FOR EVALUATION
NO.	DATE.	REVISION.



**DGD**  
CONSULTING

CLIENT  
U. of T.  
MISSISSAUGA

PROJECT  
KOFFLER INSTITUTE

DRAWING TITLE  
ELEVATIONS

SCALE  
1:100

DATE:  
15.08.11

DRAWN BY:  
DGD Consulting

PROJECT NO.  
Final

DWG. NO.  
A401