



2 Stair Section 1
1 : 50

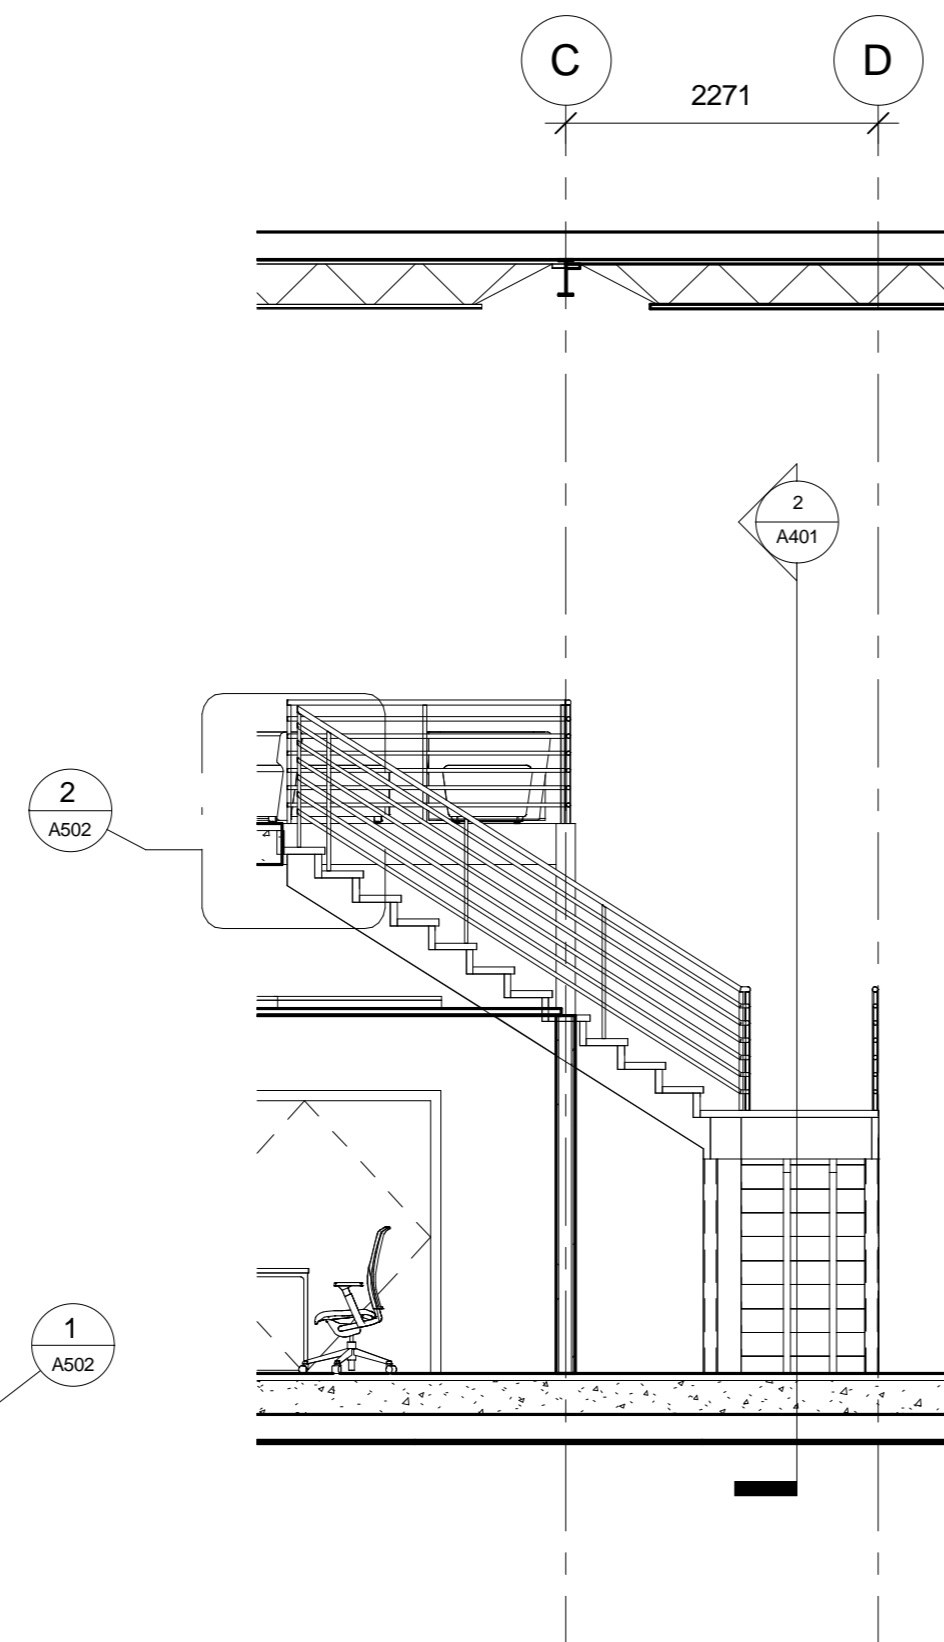

3 Stair Section 2
1 : 50

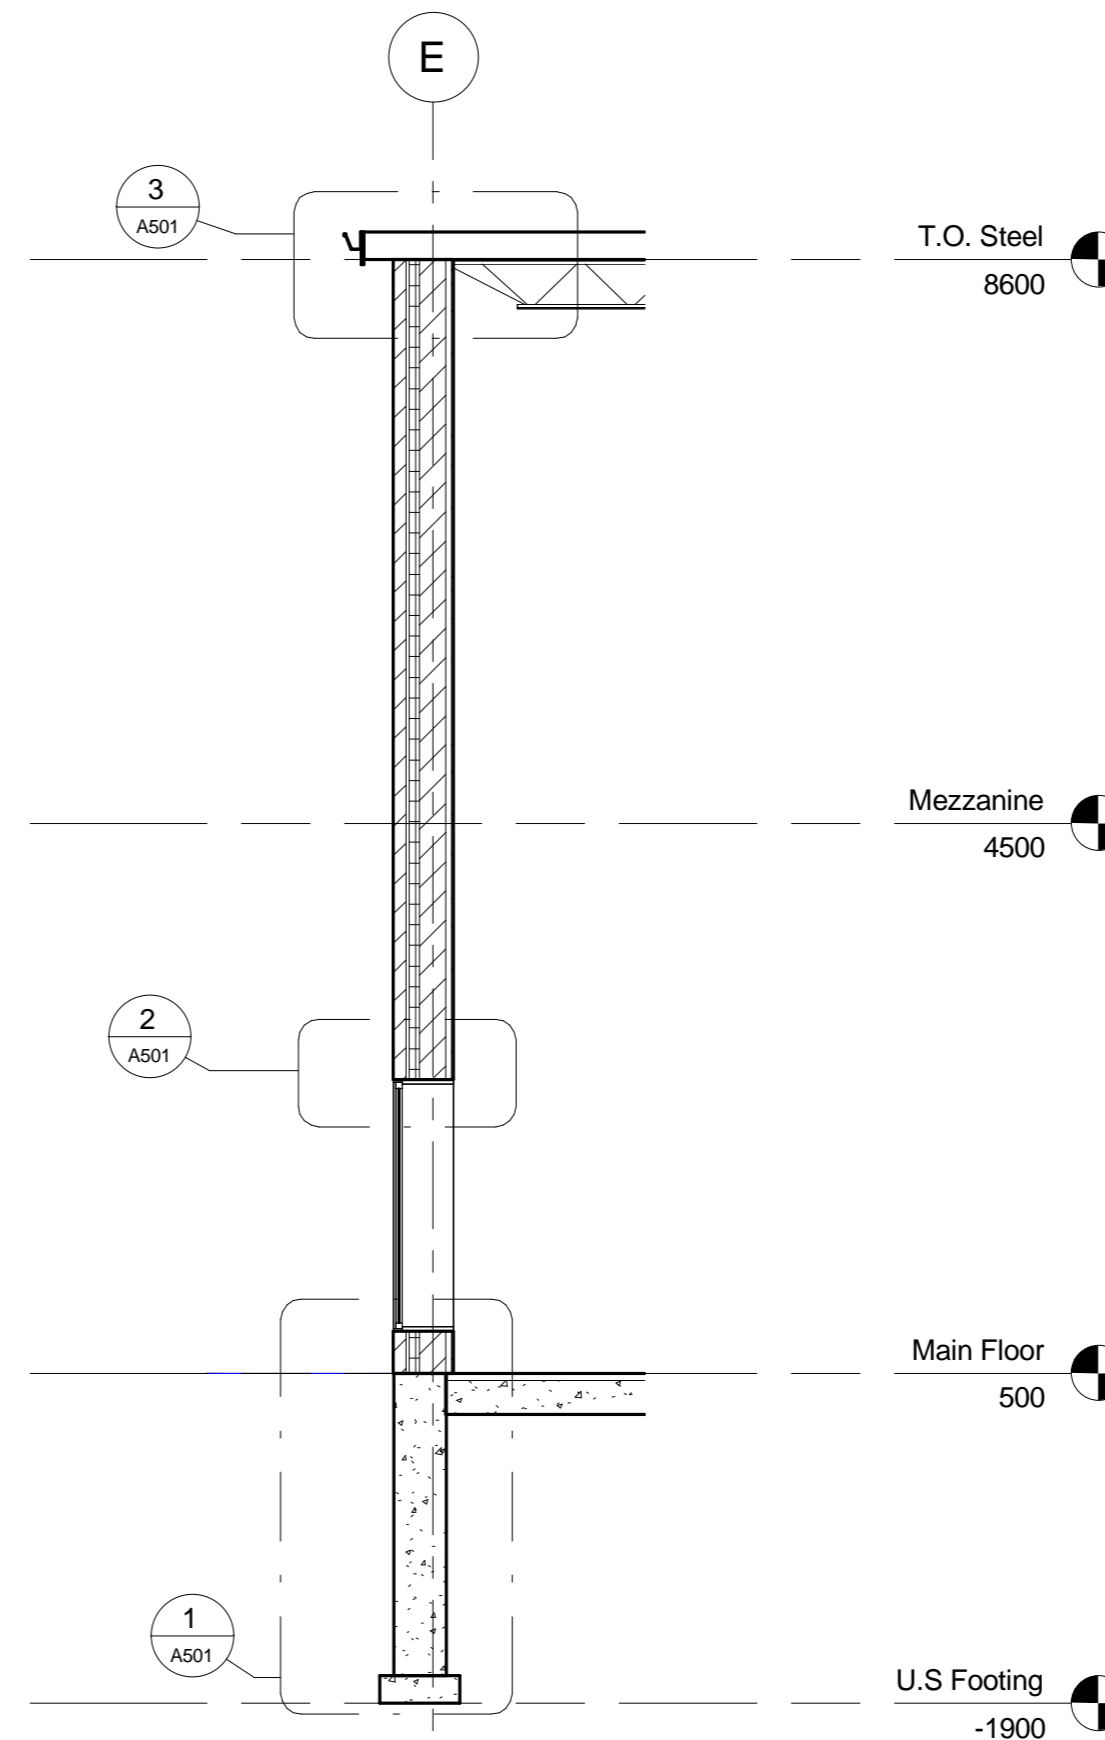

1 Wall Section
1 : 50

No.	Description	Date

Daniel Gonzalez Sheridan College New Addition	
Wall Sections	
Project number	Final Project
Date	July/30/2012
Drawn by	Daniel Gonzalez
Checked by	Mark Harris
A401	
Scale	1 : 50

30/07/2012 6:55:26 PM