

0	06/15/11	ISSUED FOR EVALUATION
NO. DATE.		REVISION.



CLIENT

PROJECT
SPACE
PLANNING

DRAWING TITLE
OFFICE PLANNING
LAYOUT

SCALE
1/8" = 1"


PROJECT NO.
ASS3

DATE:
06.15.11


DWG. NO.

DRAWN BY:
Daniel
Gonzalez

AFP-1

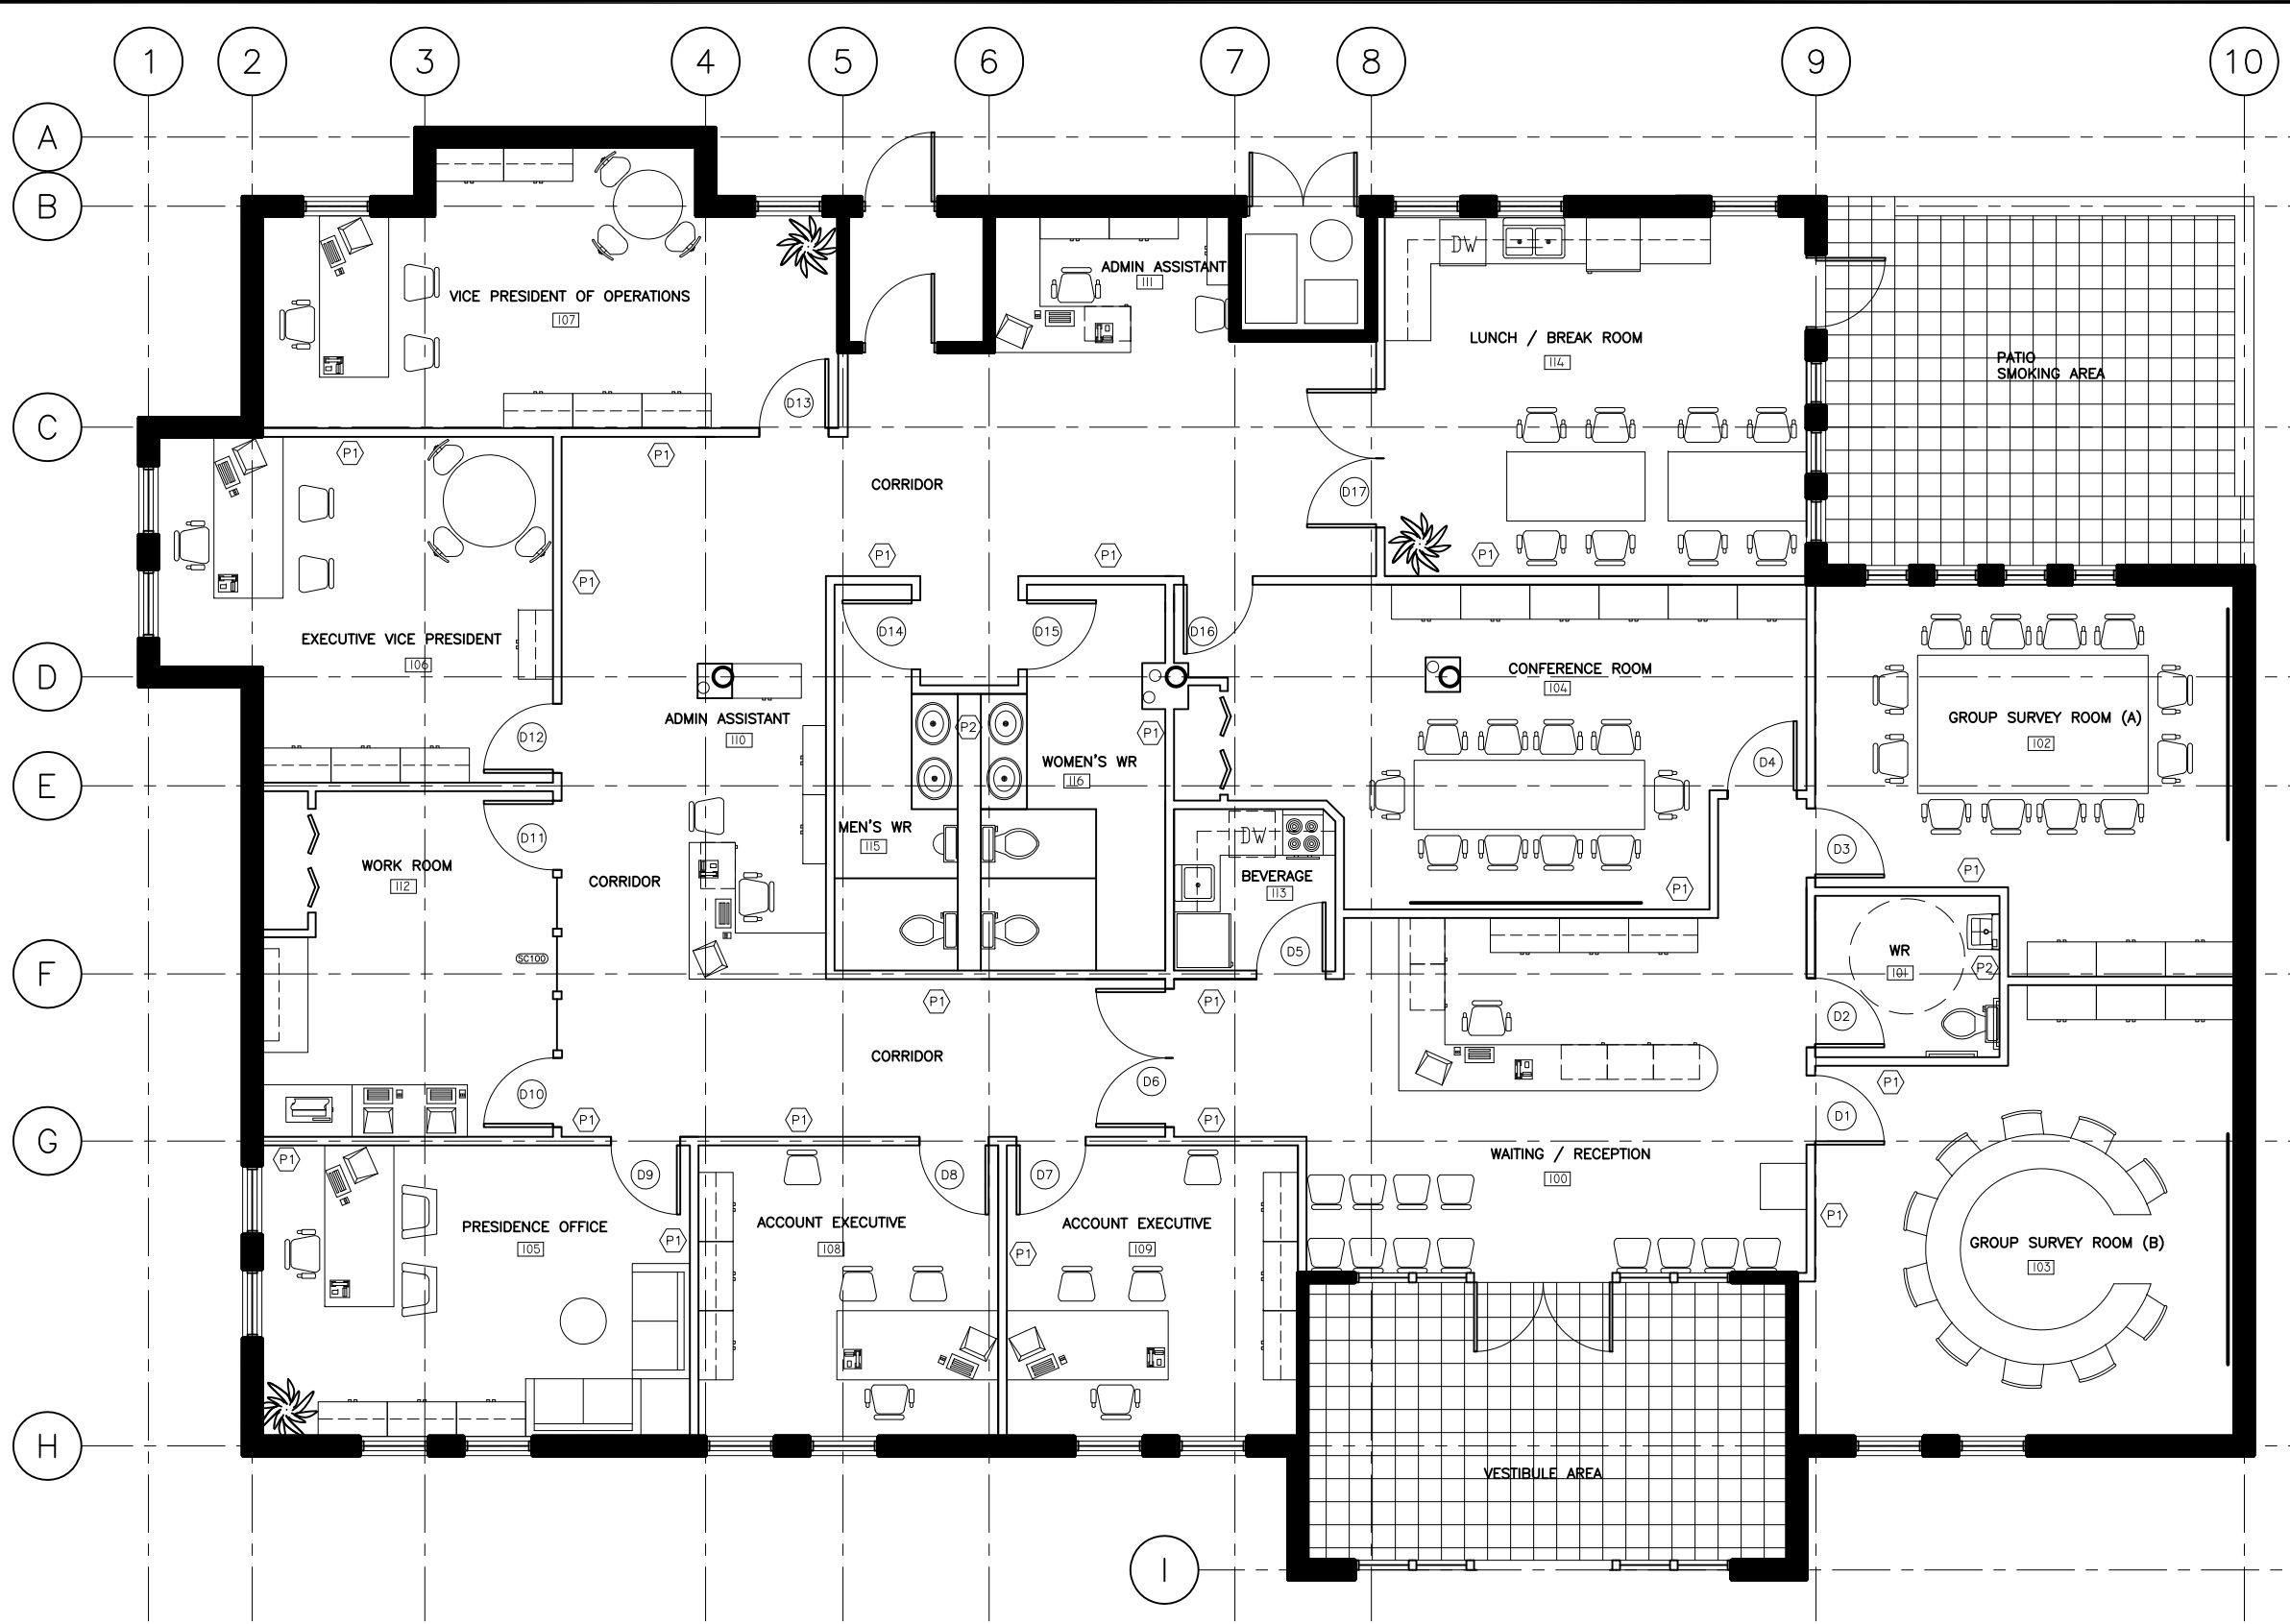

PARTITION TYPE SCHEDULE

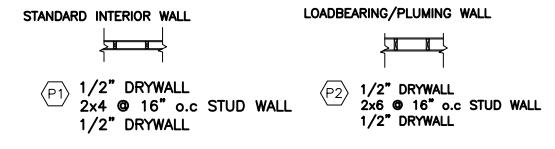

FLOOR PLAN NOTATION LEGEND

