


1. FINISHED FIRST FLOOR
 1 : 100

879 Whitney

Drawing:
 FIRST FLOOR PLAN

Drawn By: Ryley H	Project No.: 0001
----------------------	----------------------

Scale: 1 : 100	A2
Date: 10/12/16	

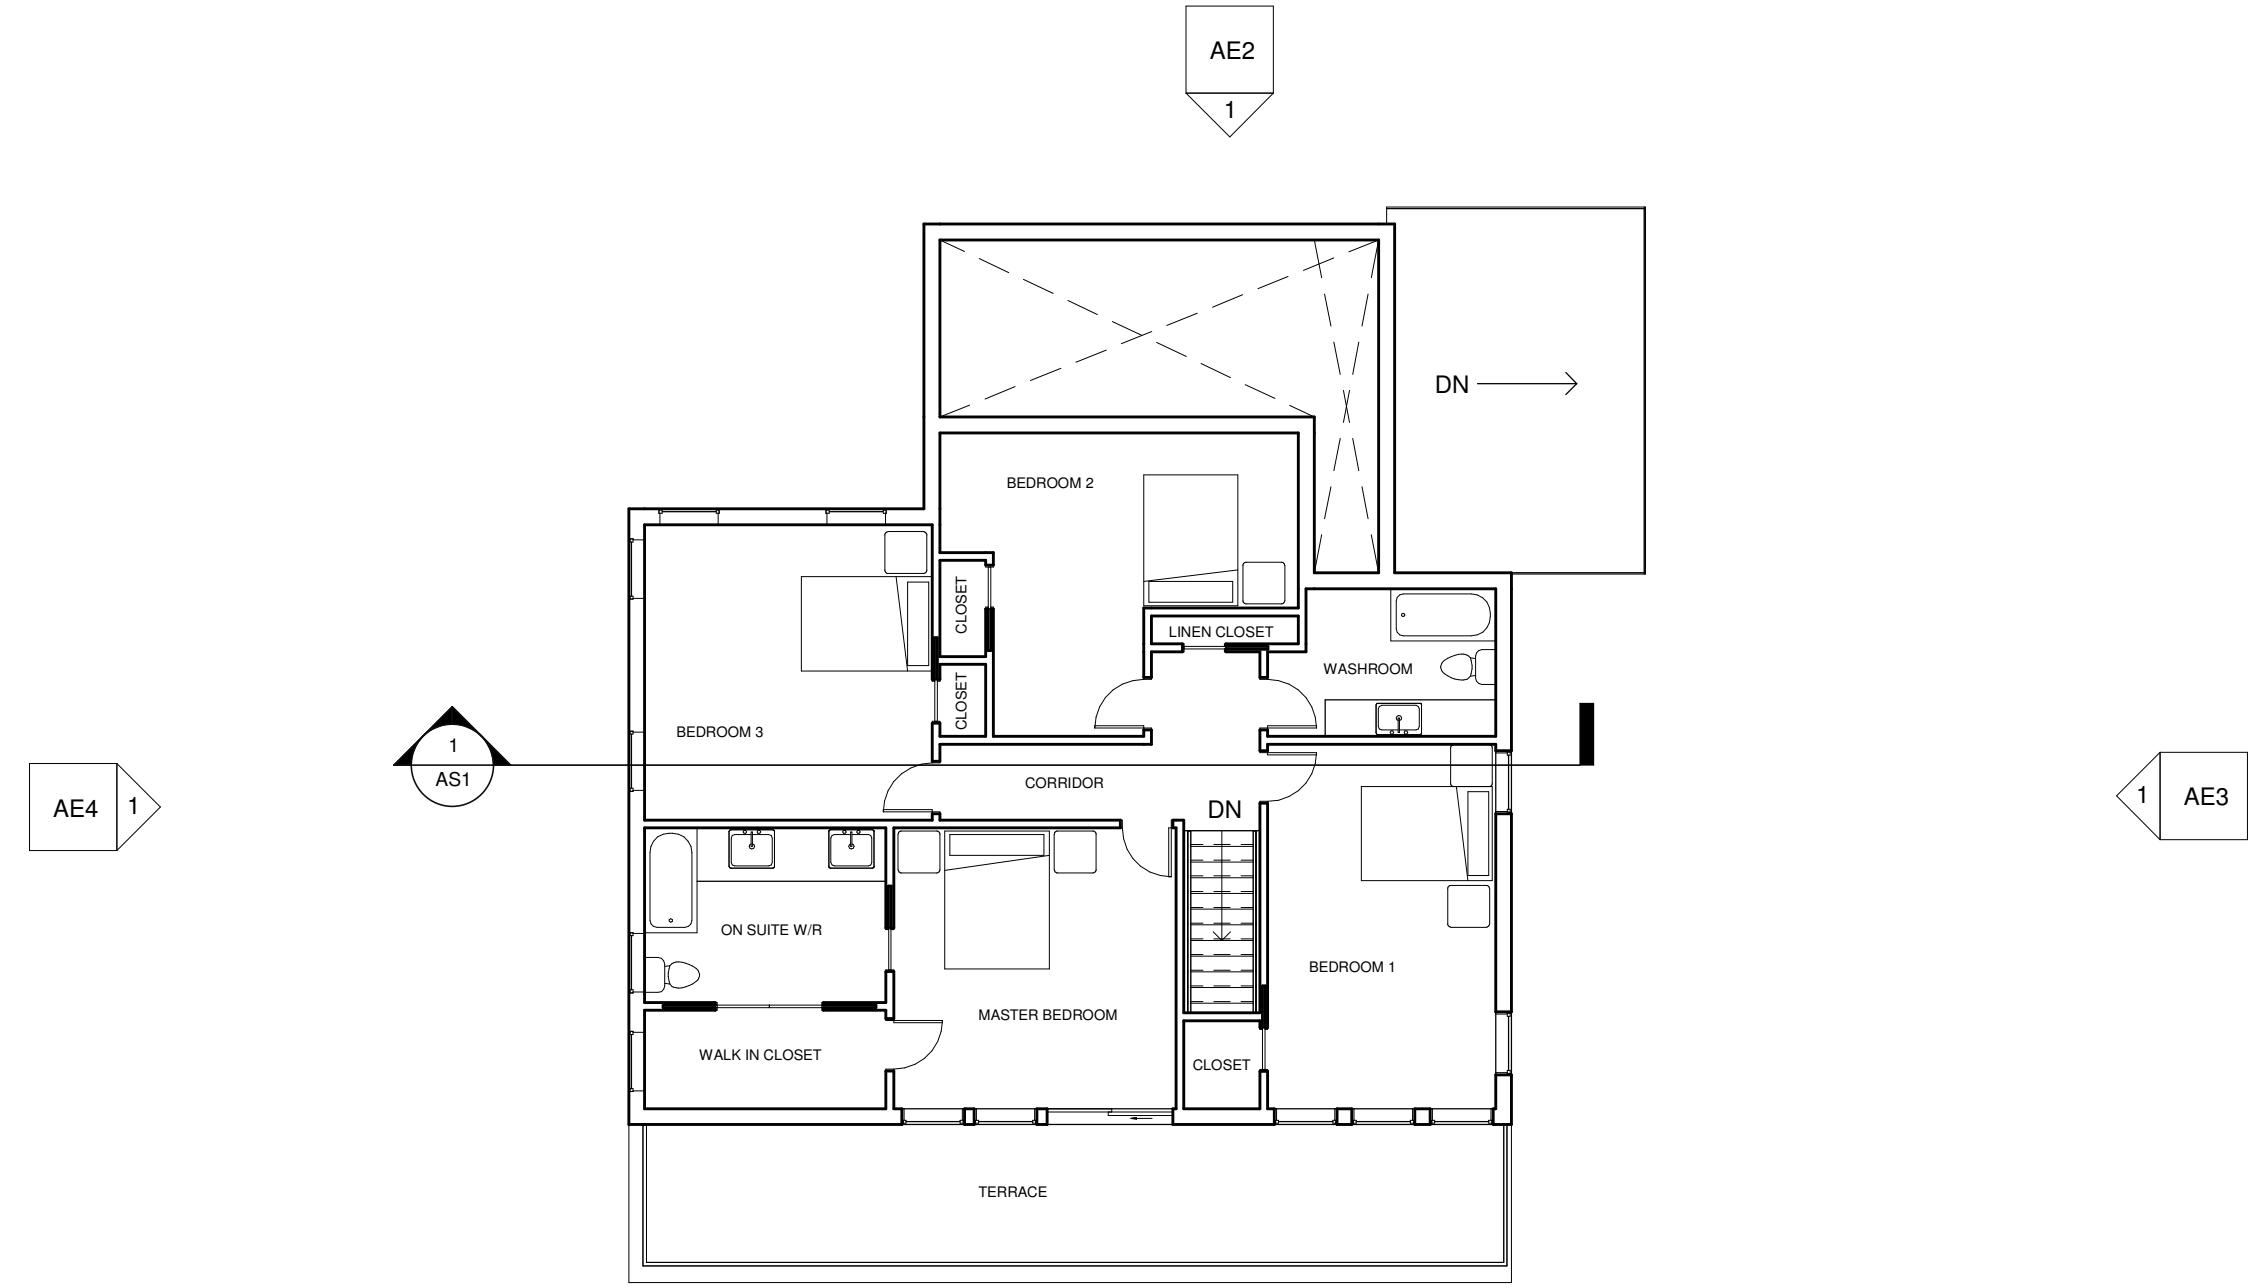

1 2. FINISHED SECOND FLOOR
1 : 100

879 Whitney

Drawing:
SECOND FLOOR PLAN

Drawn By: Ryley H	Project No.: 0001
----------------------	----------------------

Scale: 1 : 100	A3
Date: 10/12/16	




1 South
1 : 100

879 Whitney

Drawing:
SOUTH ELEVATION

Drawn By: Ryley H	Project No.: 0001
----------------------	----------------------

Scale: 1 : 100	AE1
Date: 10/12/16	

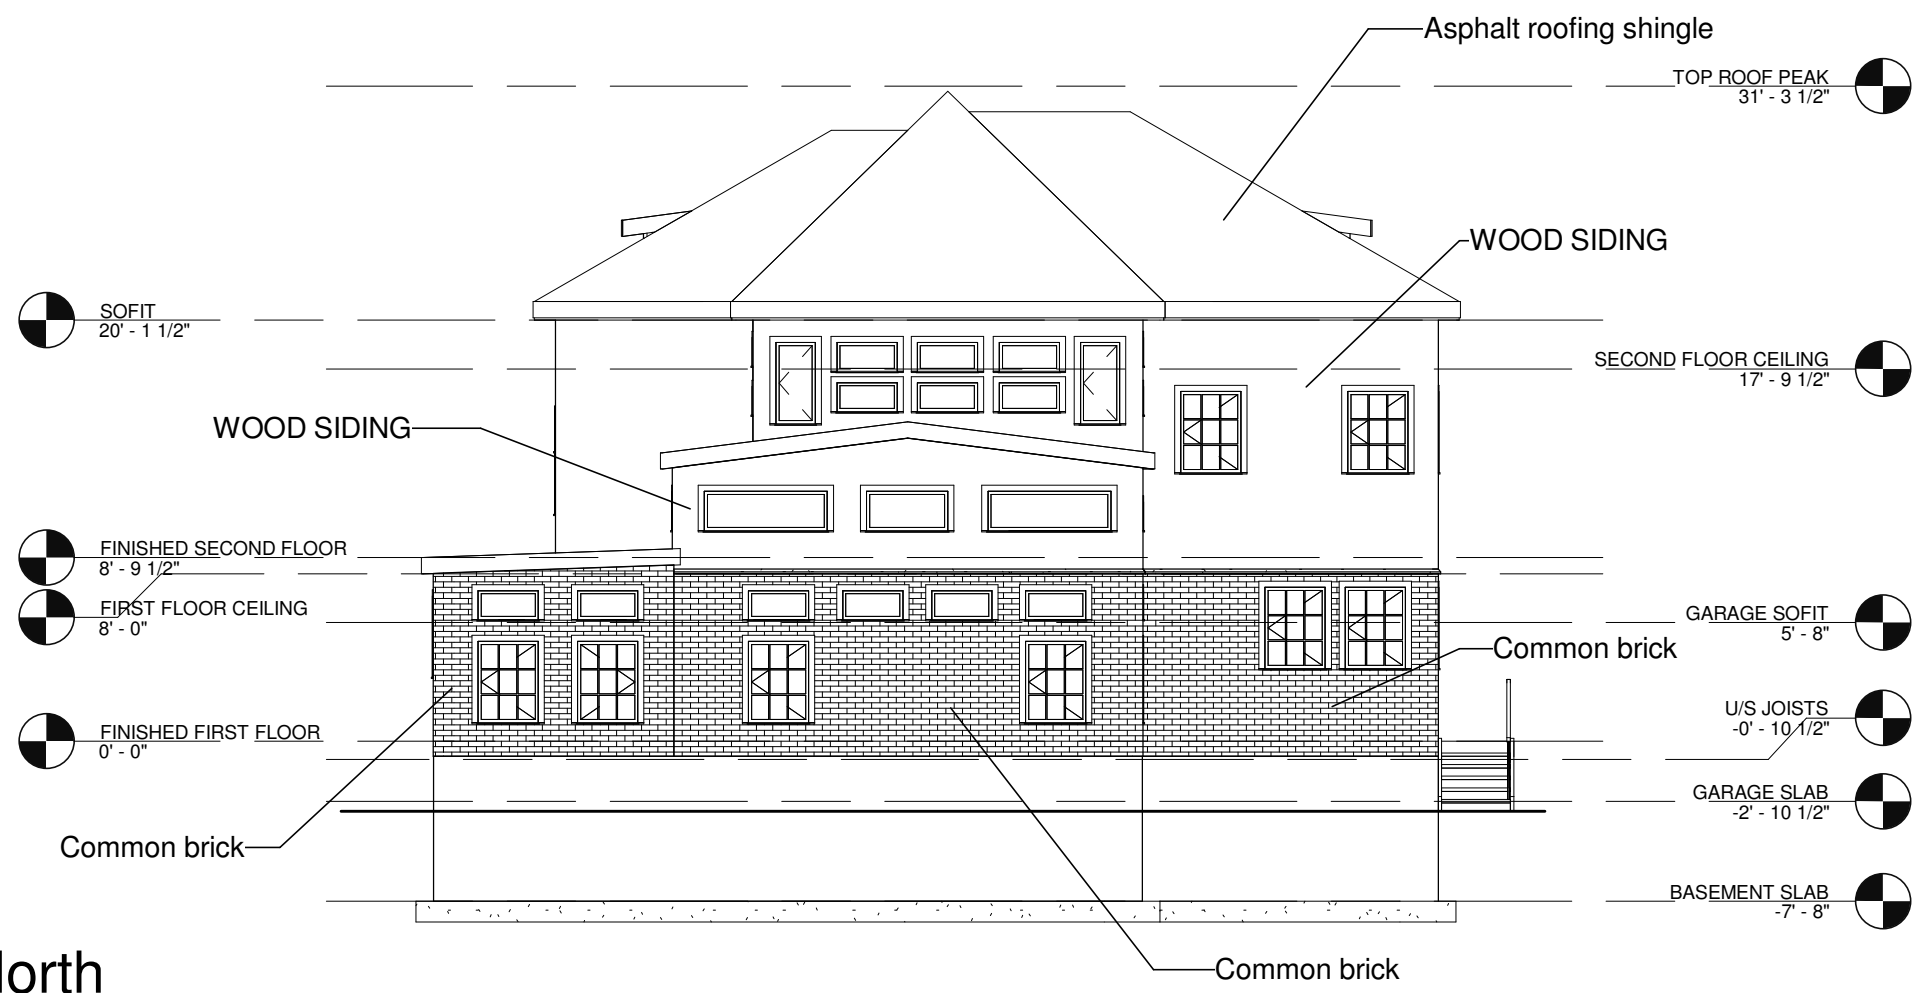

1 North
1 : 100


879 Whitney

879 Whitney

Drawing:
NORTH ELEVATION

Drawn By: Ryley H	Project No.: 0001
----------------------	----------------------


Scale: 1 : 100	AE2
Date: 10/12/16	

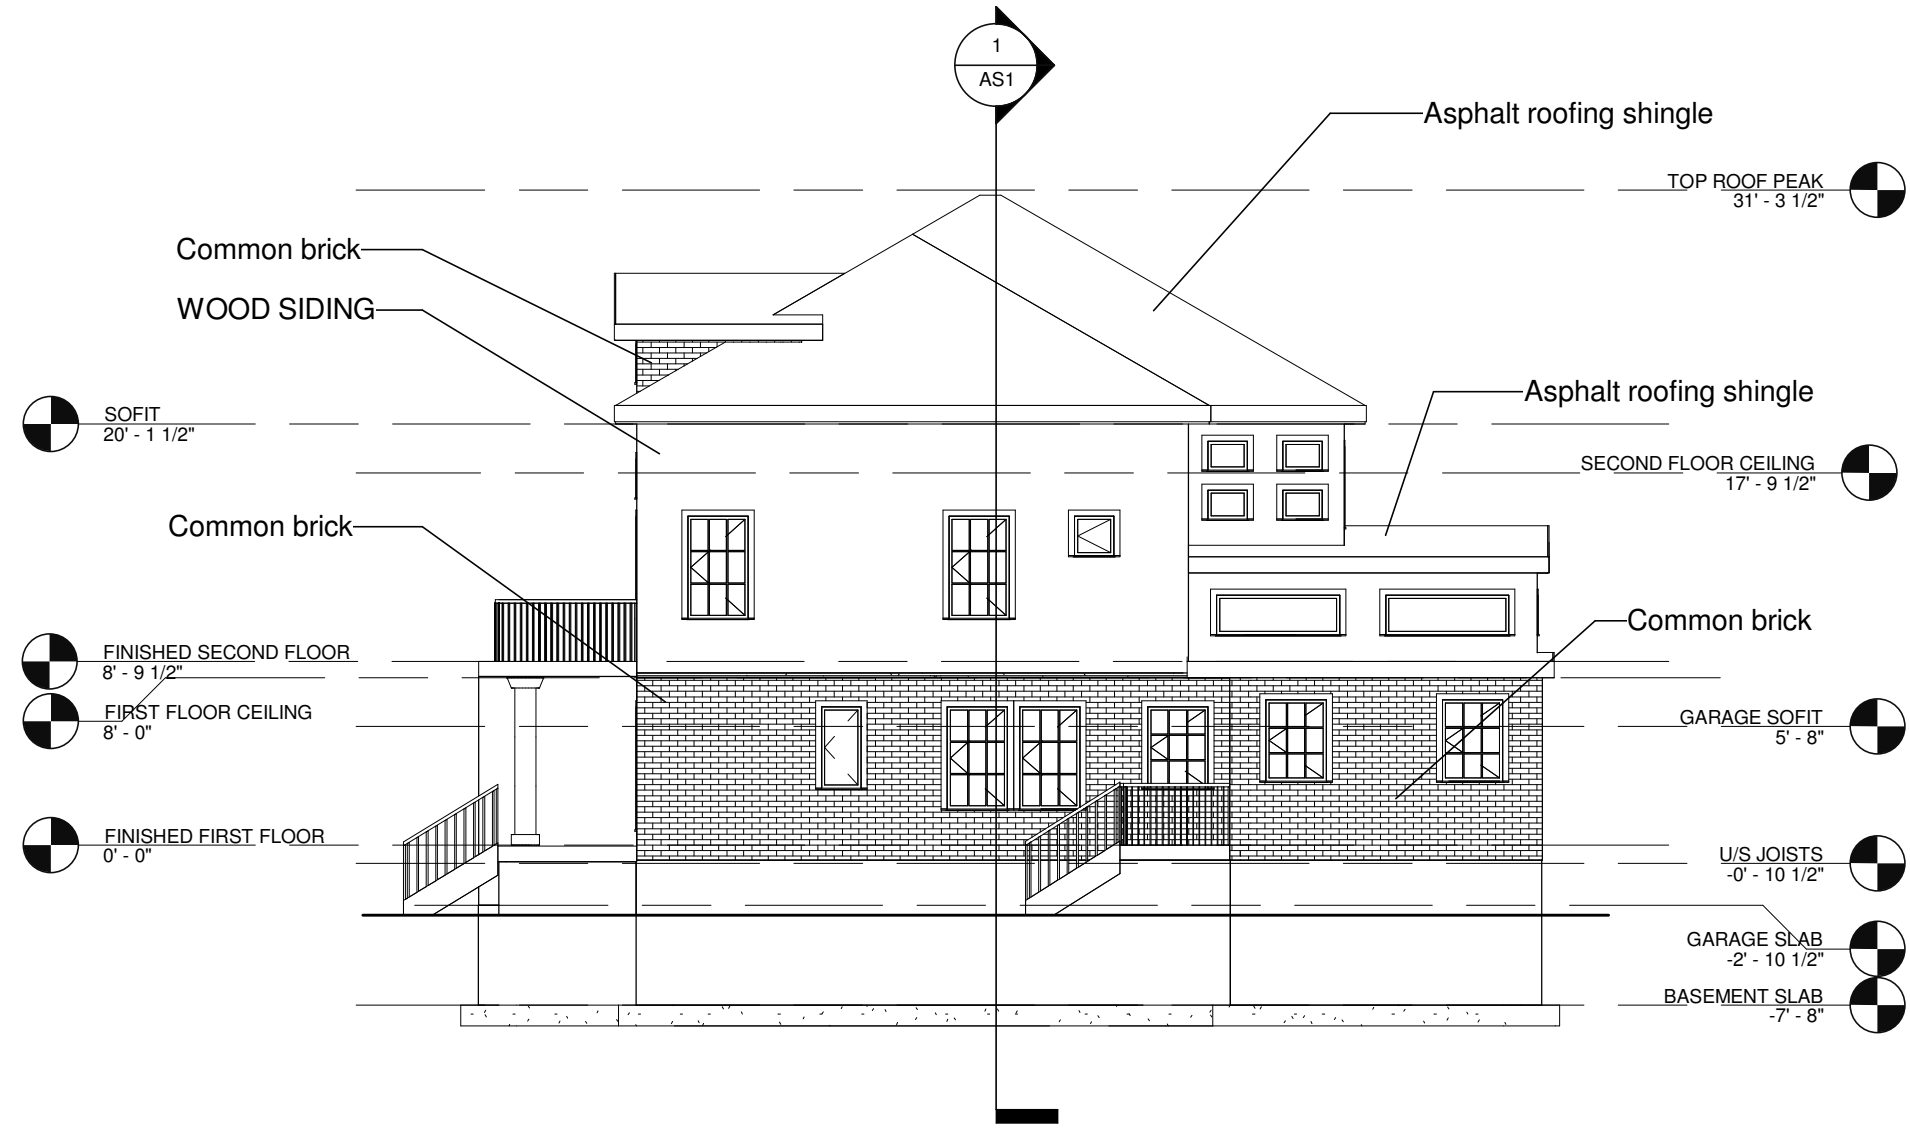

1

East
 1 : 100

879 Whitney	
Drawing: EAST ELEVATION	
Drawn By: Ryley H	Project No.: 0001
Scale: 1 : 100	AE3
Date: 10/12/16	

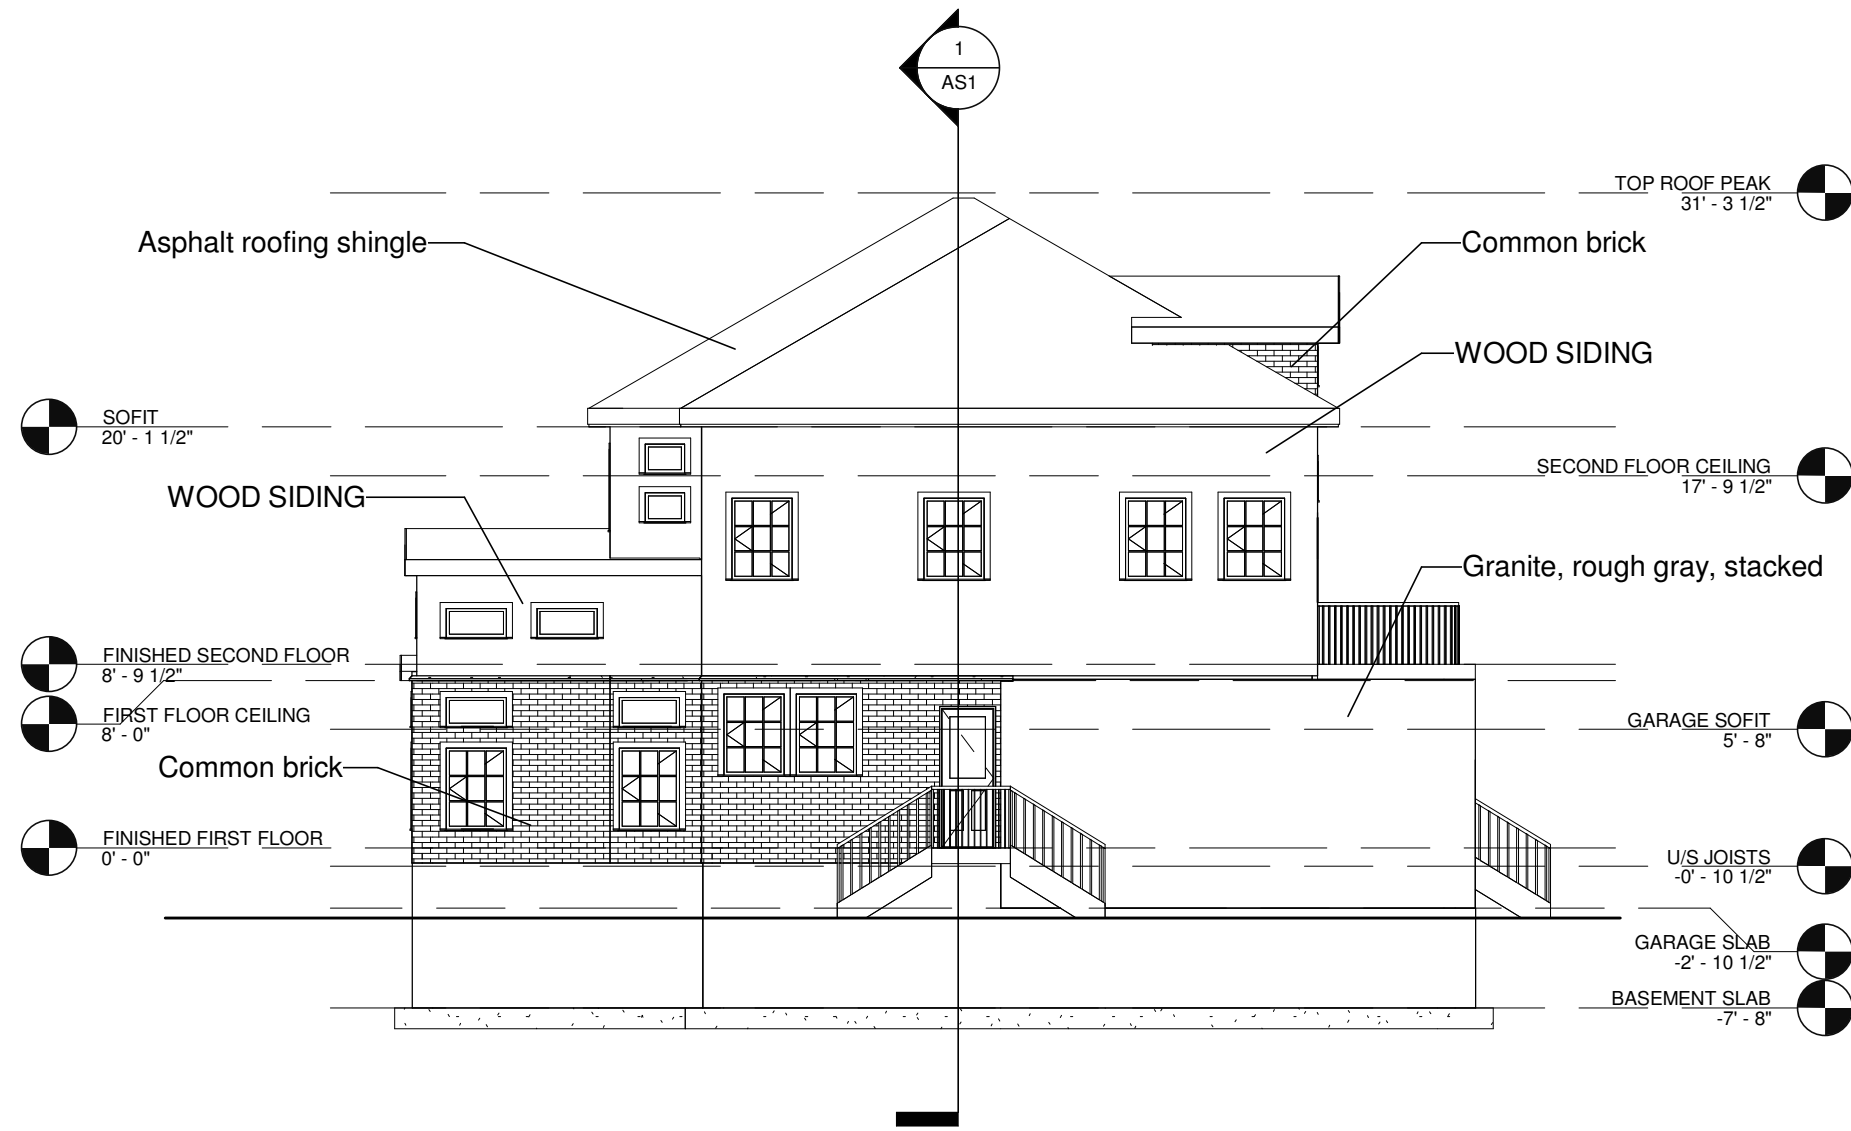

1 West
1 : 100

879 Whitney

879 Whitney

Drawing:
WEST ELEVATION

Drawn By: Ryley H	Project No.: 0001
----------------------	----------------------

Scale: 1 : 100	AE4
Date: 10/12/16	