




1 THIRD FLOOR PLAN
Scale: 1:100

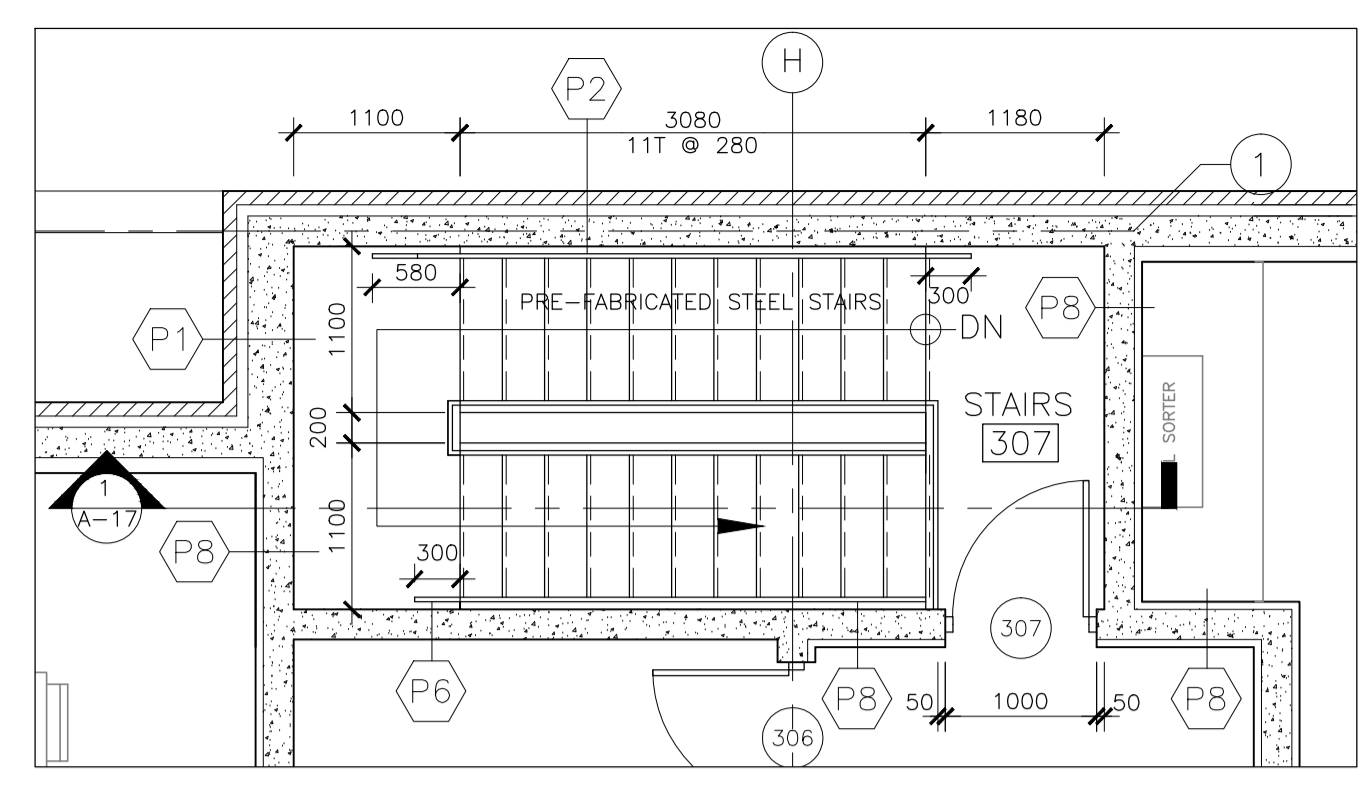


2 THIRD FLOOR STAIR PLAN
JONATHAN NETTA
Scale: 1:50

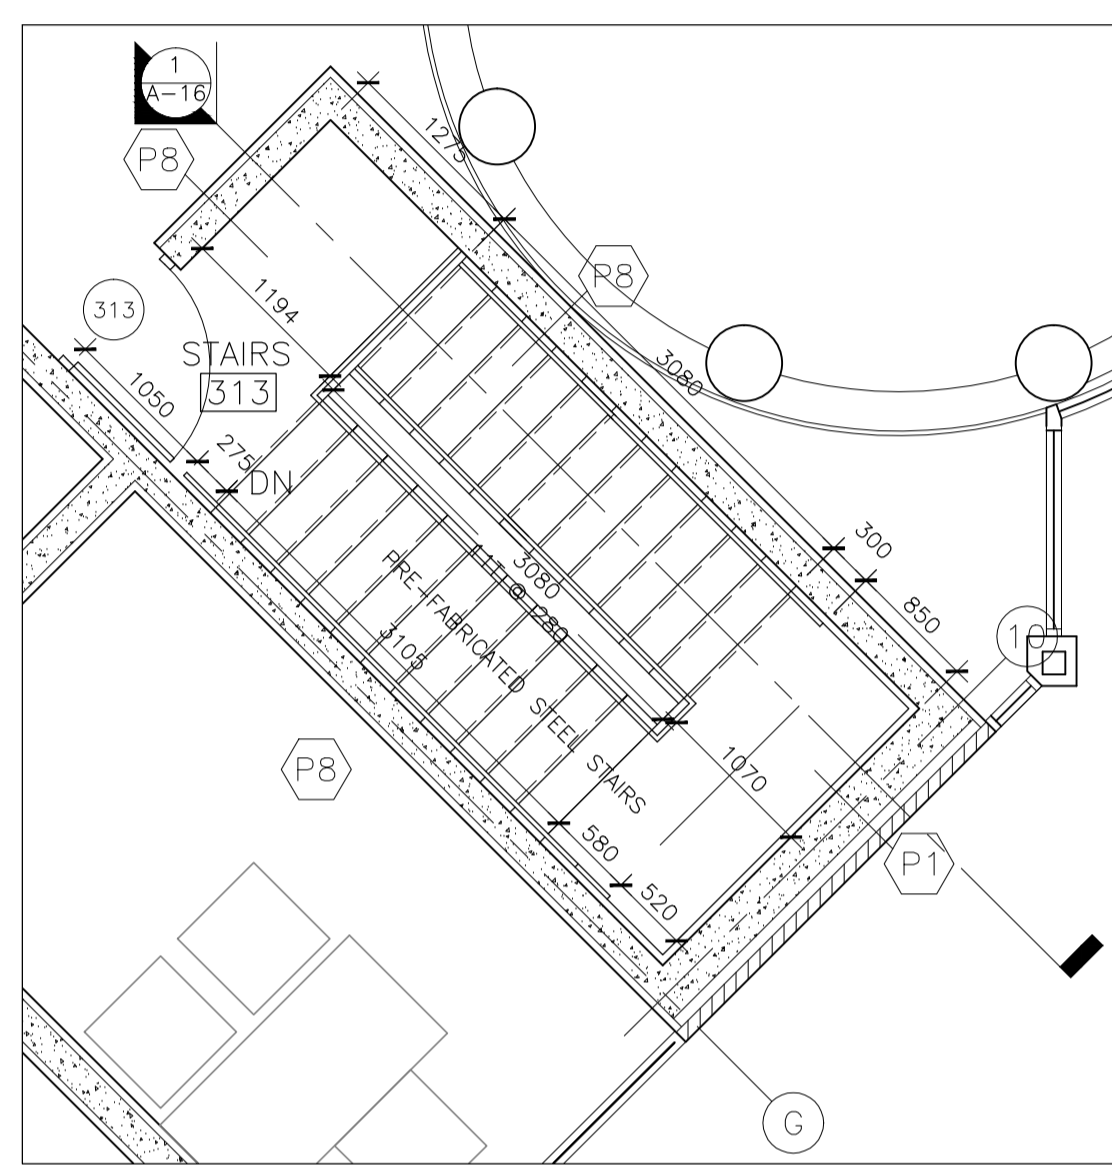


3 THIRD FLOOR STAIR PLAN
VLAD GAMAR
Scale: 1:50

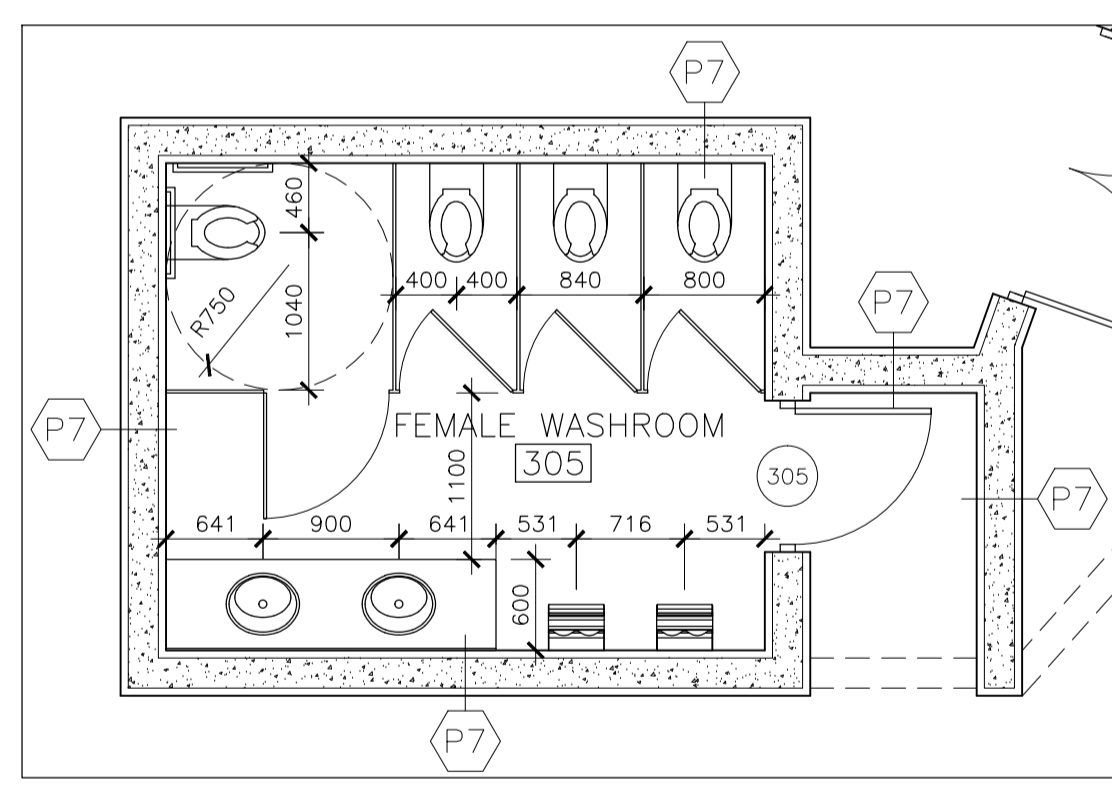

4 THIRD FLOOR WASHROOM PLAN
WILLIAM HIGMAN
Scale: 1:50

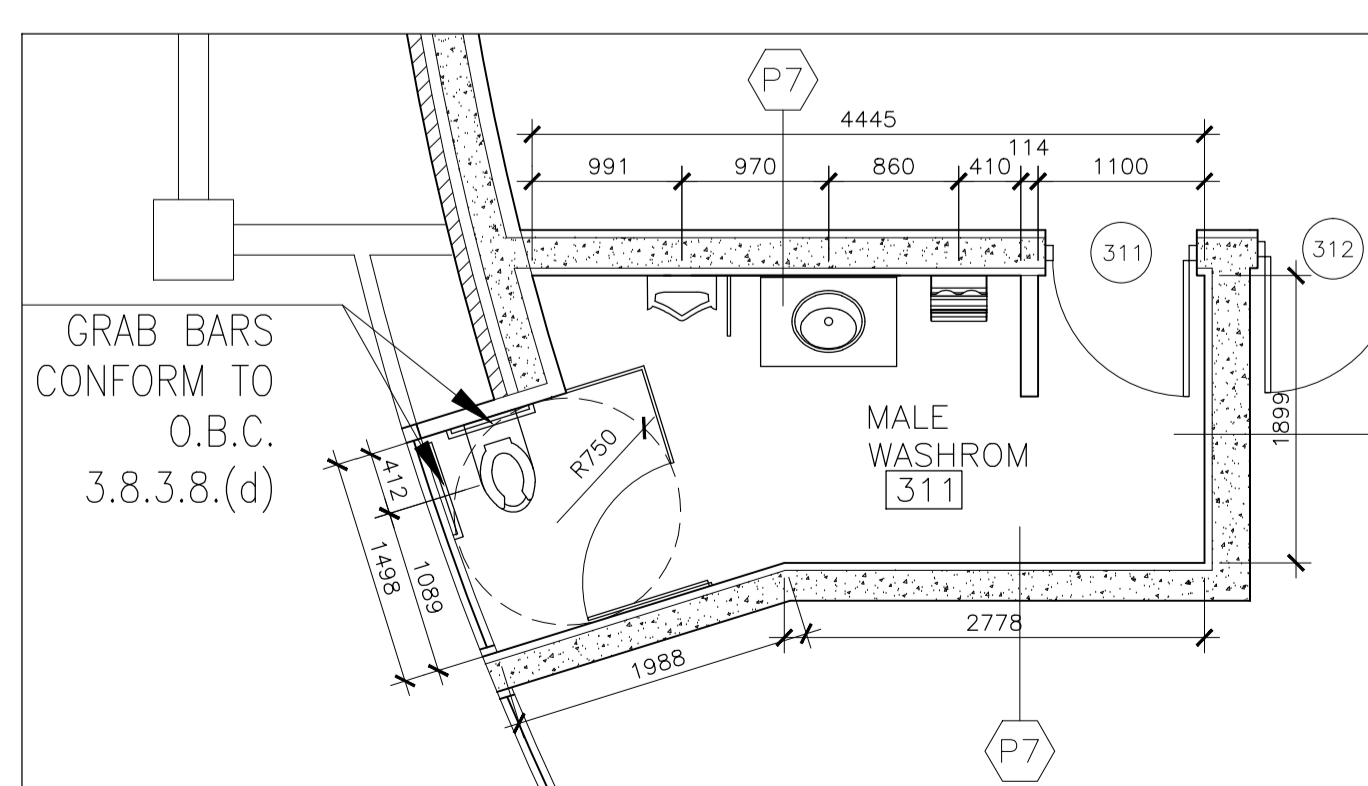

5 THIRD FLOOR WASHROOM PLAN
ROSEANNE BARBACHANO
Scale: 1:50

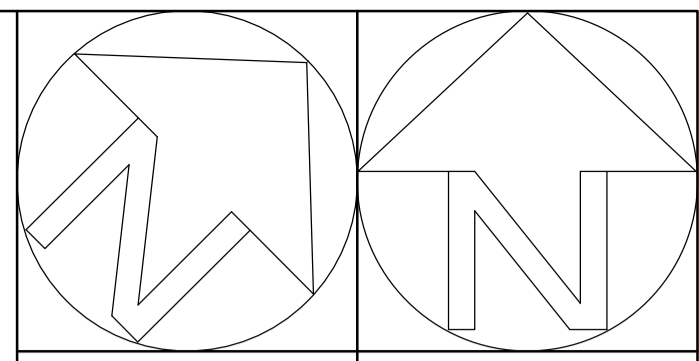

TRUE NORTH
CONSTRUCTION NORTH



- NOTES:
1. VERIFY ALL DIMENSIONS PRIOR TO CONSTRUCTION.
 2. DO NOT SCALE DRAWINGS. USE WRITTEN DIMENSIONS.
 3. REPORT ALL DISCOVERIES OF ERRORS, OMISSIONS, OR DISCREPANCIES TO THE ARCHITECT OR DESIGN ENGINEER.
 4. USE ONLY THE LATEST REVISED DRAWINGS.
 5. THESE DRAWINGS ARE THE PROPERTY OF THE ARCHITECT AND MAY NOT BE USED FOR ANY UNAUTHORIZED PURPOSES.

NUMBER: DATE: DESCRIPTION:

STAMP: STAMP:

COMPANY:
Blue Line Designs
7899 McLaughlin Rd.
Brampton, ON
(905)-555-1234
Blue Line Designs

CLIENT:
DRAGAN ACIMOVIC
UNIVERSITY OF TORONTO
MISSISSAUGA CAMPUS
3359 MISSISSAUGA ROAD NORTH
MISSISSAUGA, ON
L5L 1G8
905-828-5400

PROJECT:
KOFFLER INSTITUTE
569 SPADINA AVENUE
TORONTO, ON
M5S 4H0

DRAWING TITLE:
THIRD FLOOR, STAIR AND
WASHROOM PLANS

SCALE: AS NOTED PROJECT NO.: 2011-07

DATE: AUG 15, 2011 FILE NAME: third-prelim DRAWING NO.: A-4

DRAWN BY: WILLIAM HIGMAN, ROSEANNE BARBACHANO, JONATHAN NETTA, VLAD GAMAR CHECKED BY: DRAGAN ACIMOVIC