



Seal:

Company Name:

Blue Line Designs
7899 McLaughlin Rd.
Brampton, ON
(905)-555-1234



Client Name:

KEN SNELL

Project Name:

OBLIQUE OLIGOMANIA
DUKE OF YORK BLVD AND
PRINCE OF WALES DRIVE

Drawn By:

WILLIAM HIGMAN

Drawing Title:

3RD & 4TH
FLOOR PLAN -
RESIDENTIAL

Scale:


1:300

Date Drawn:

19/04/12

Sheet Number:

A-3

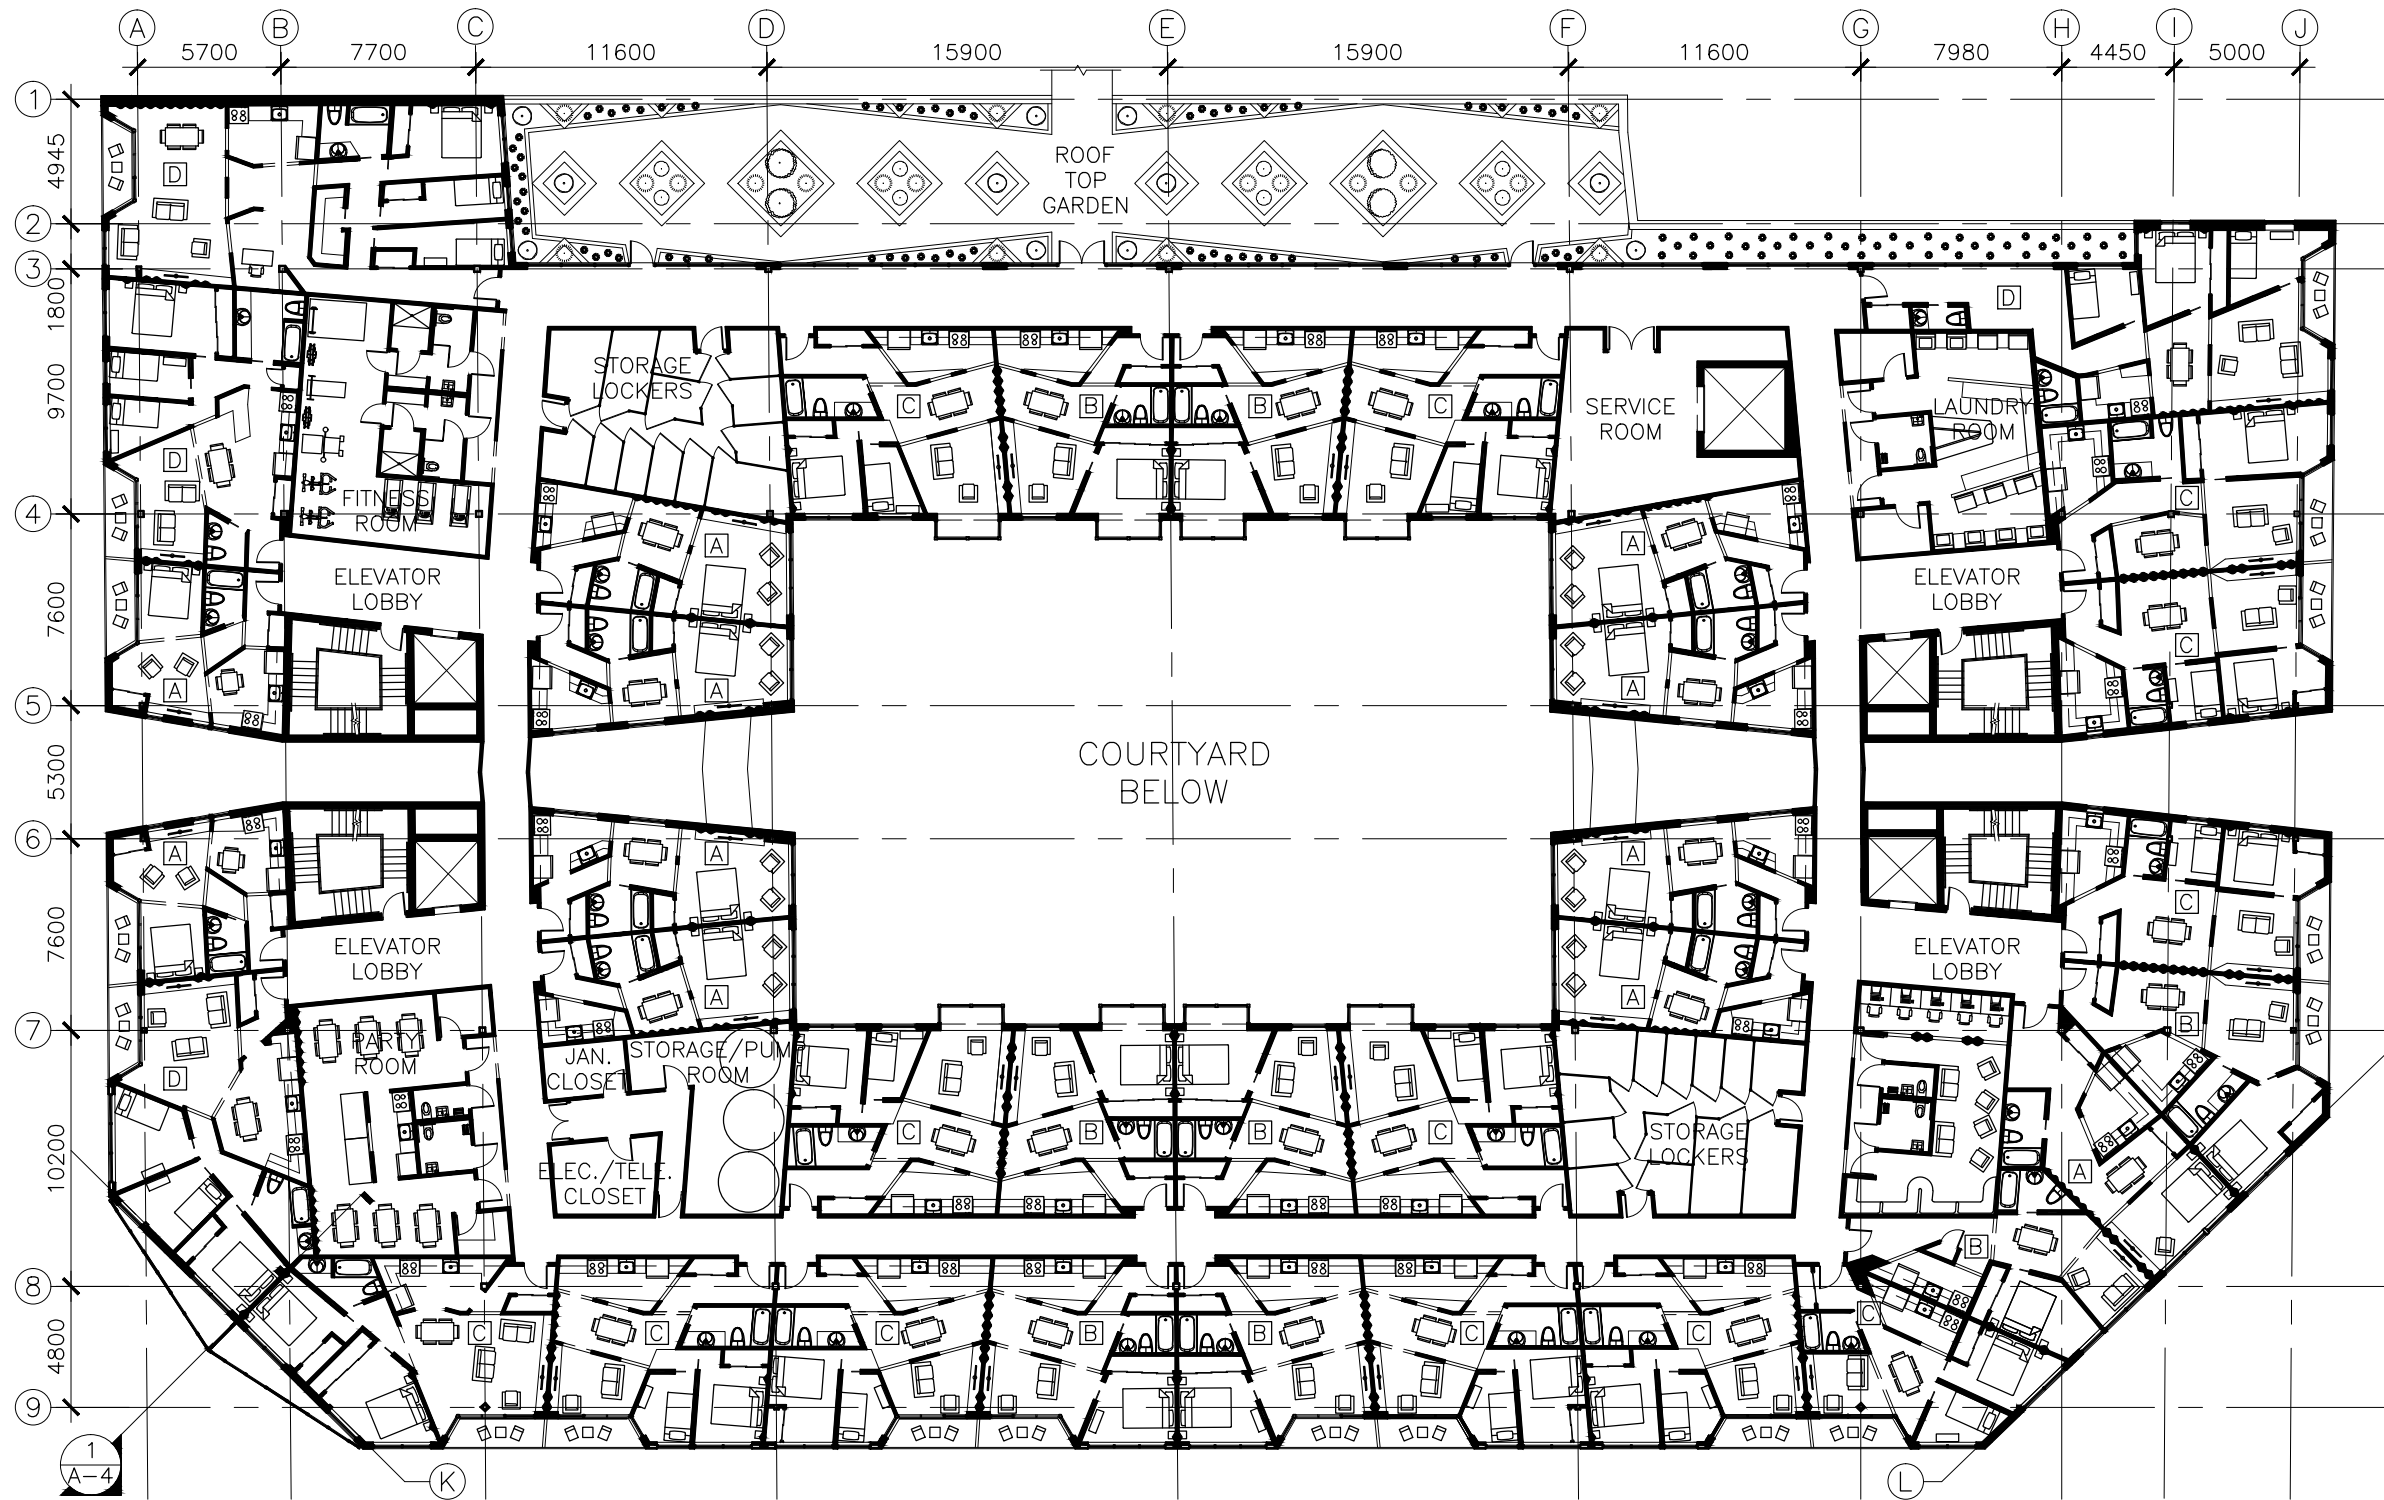

LEGEND

- A = BACHELOR RESIDENTIAL UNIT
- B = 1 BEDROOM RESIDENTIAL UNIT
- C = 2 BEDROOM RESIDENTIAL UNIT
- D = 3 BEDROOM RESIDENTIAL UNIT