



1 WALL SECTION AT DRESSING ROOM

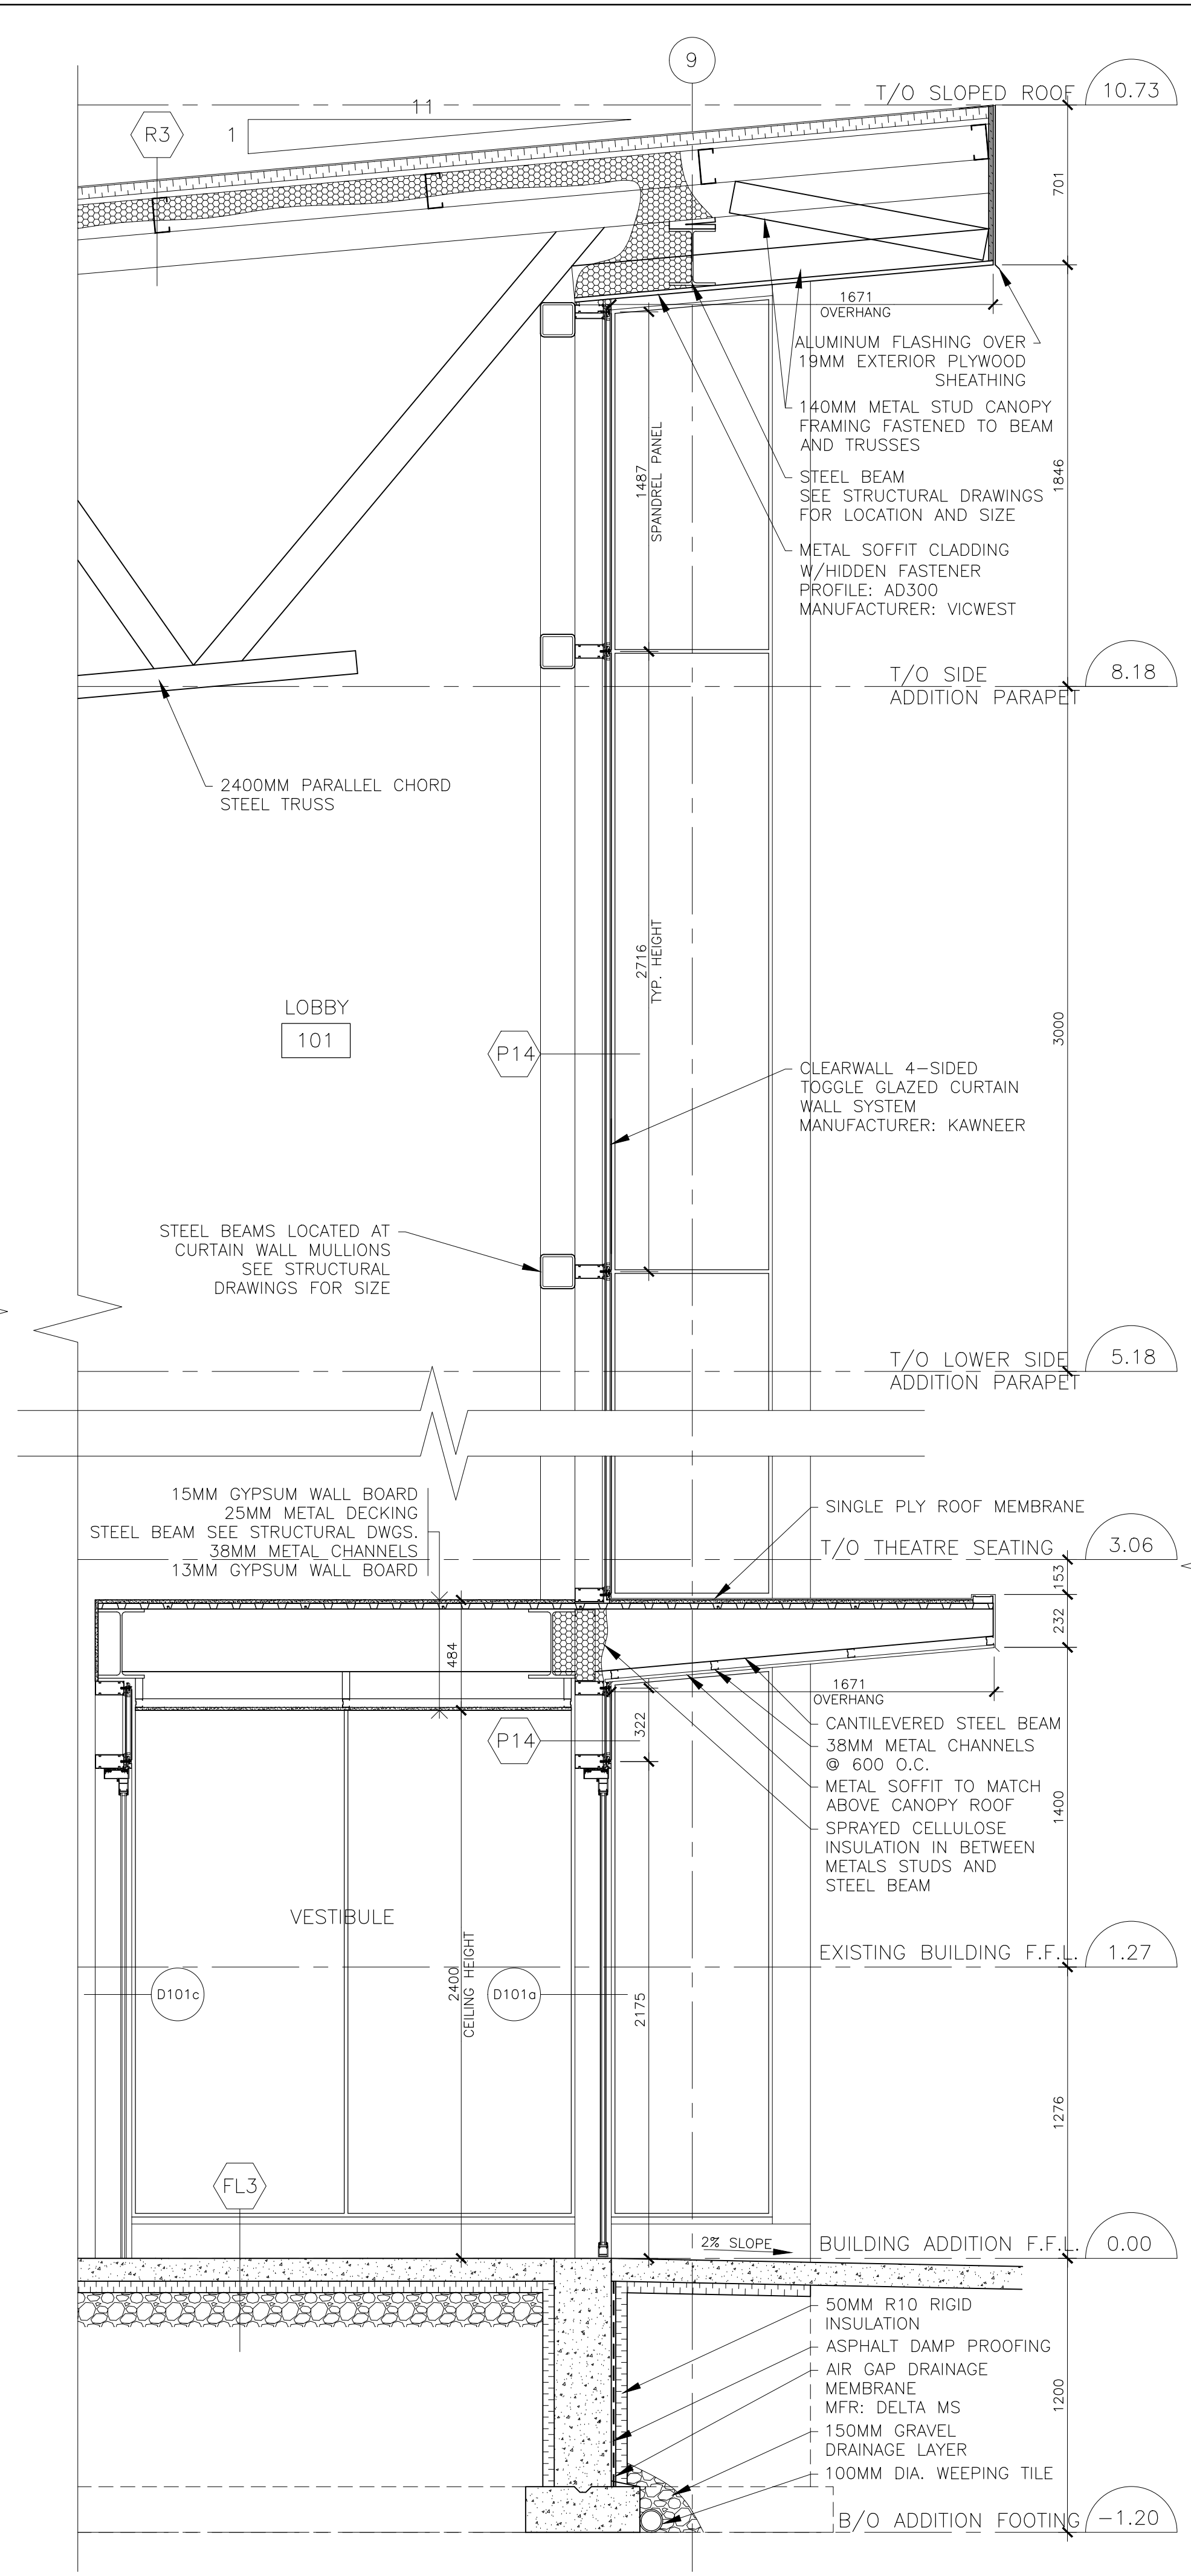

2 WALL SECTION AT CURTAIN WALL

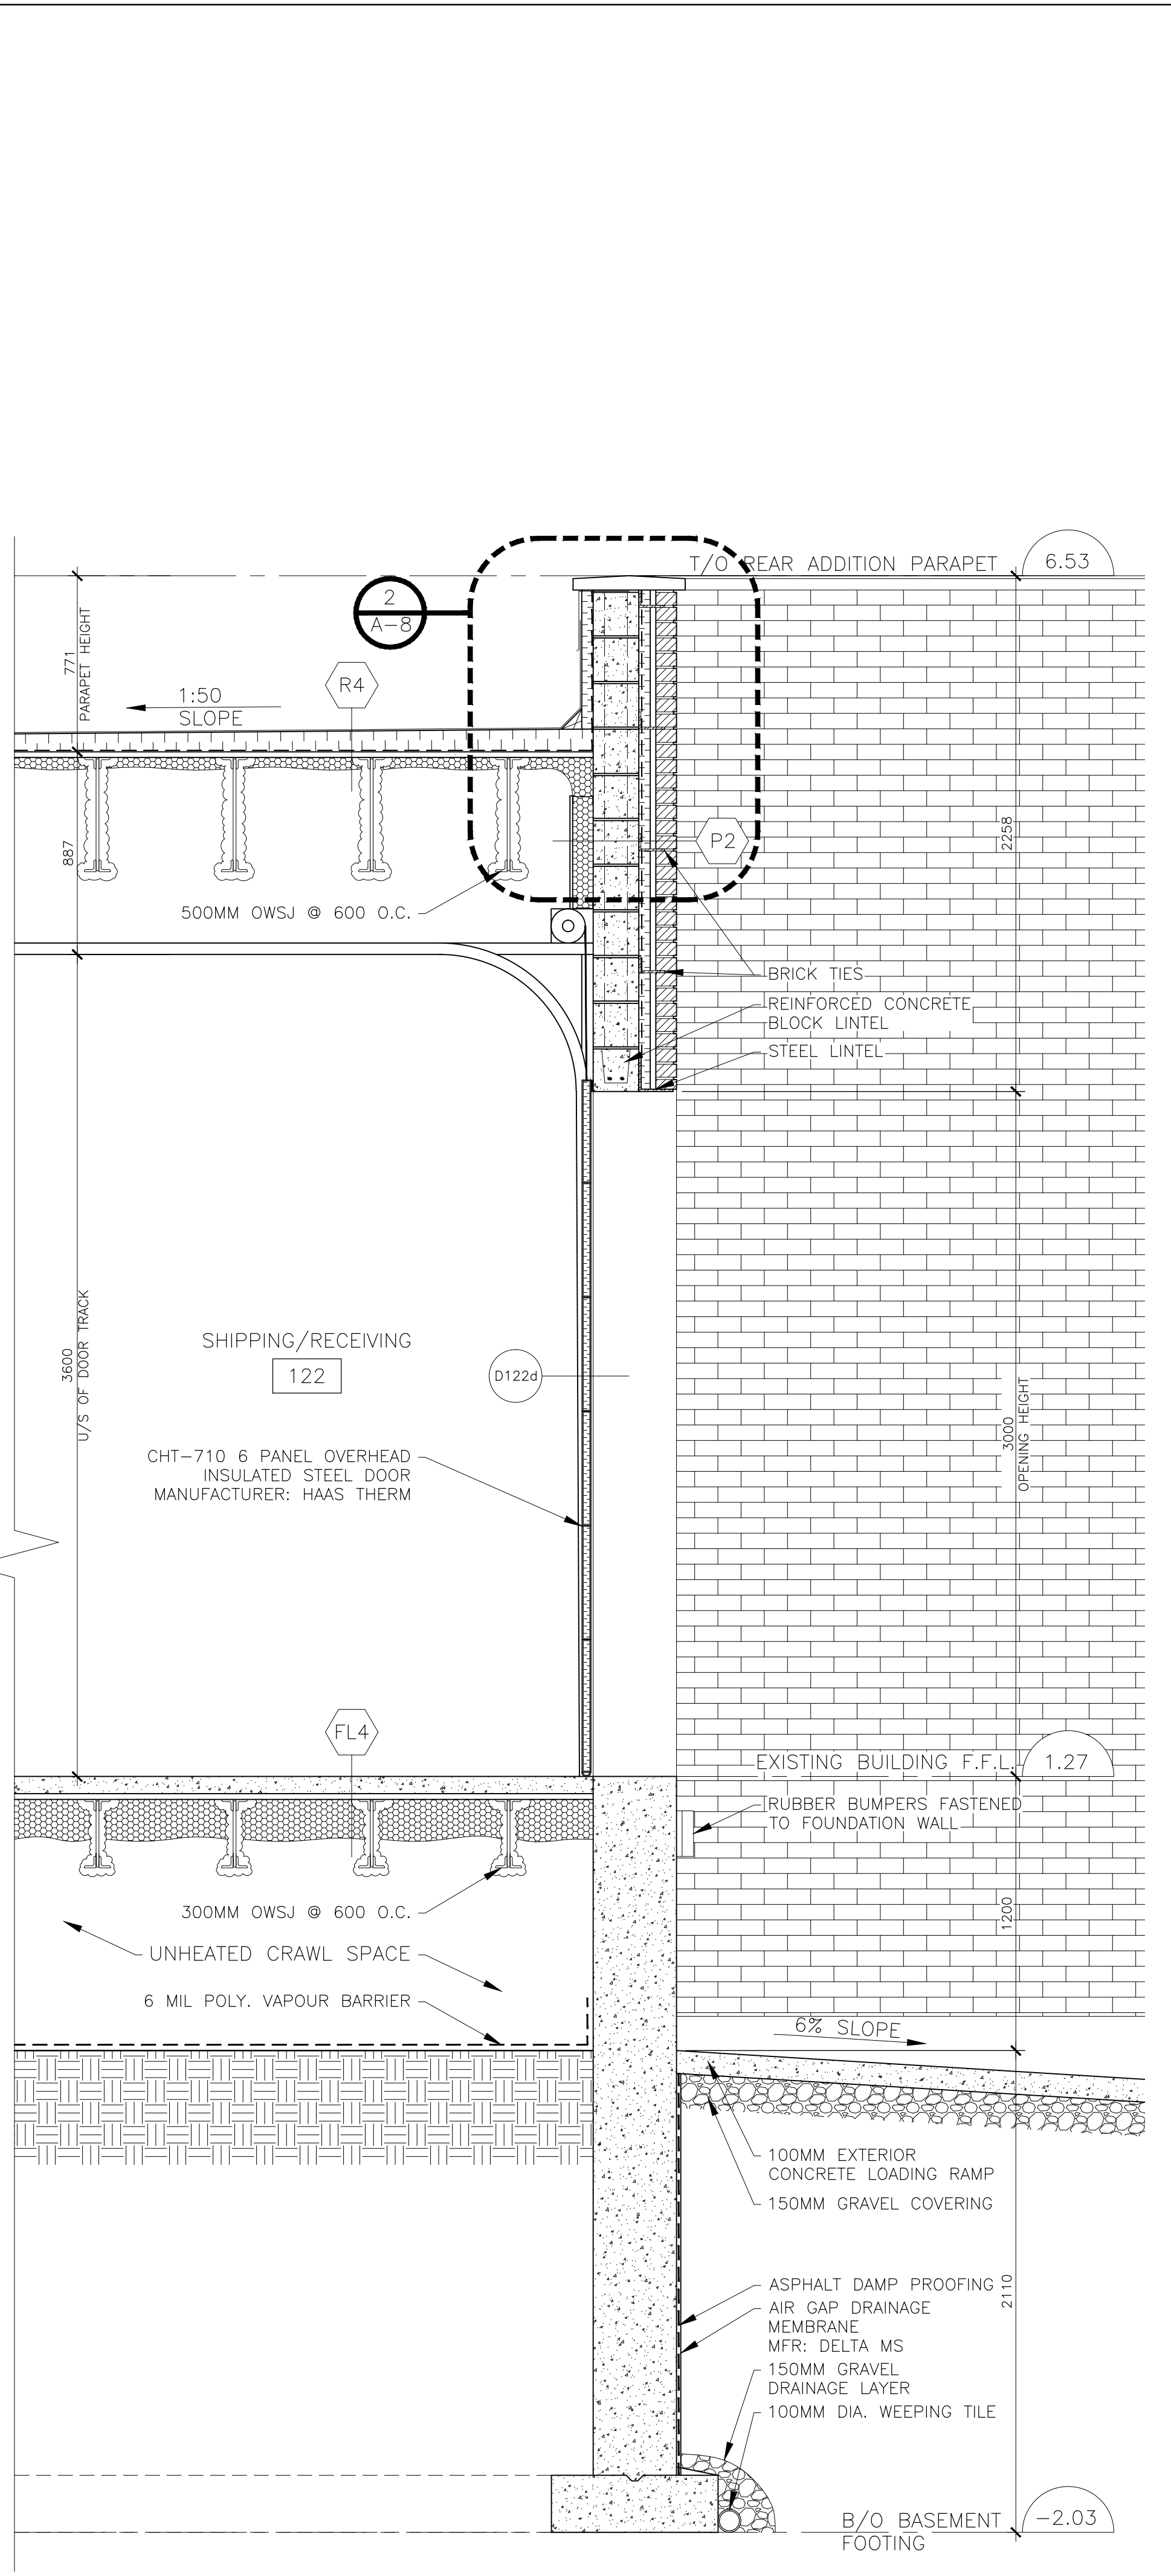

3 WALL SECTION AT SHIPPING DOOR



- NOTES:
1. VERIFY ALL DIMENSIONS PRIOR TO CONSTRUCTION.
 2. DO NOT SCALE DRAWINGS. USE WRITTEN DIMENSIONS.
 3. REPORT ALL DISCOVERIES OF ERRORS, OMISSIONS, OR DISCREPANCIES TO THE ARCHITECT OR DESIGN ENGINEER.
 4. USE ONLY THE LATEST REVISED DRAWINGS.
 5. THESE DRAWINGS ARE THE PROPERTY OF THE ARCHITECT AND MAY NOT BE USED FOR ANY UNAUTHORIZED PURPOSES.

NUMBER:	DATE:	DESCRIPTION:
STAMP:		STAMP:

COMPANY:

Blue Line Designs
7899 McLaughlin Rd.
Brampton, ON
(905)-555-1234

CLIENT:

CITY OF MISSISSAUGA
300 CITY CENTRE DRIVE
MISSISSAUGA, ON
L5B 3C1
905-615-4311

PROJECT:

PORT CREDIT CULTURAL AND COMMUNITY CENTER
161 LAKESHORE ROAD WEST
MISSISSAUGA, ON
L5H 1G5

DRAWING TITLE:

WALL SECTIONS

SCALE:

AS NOTED

PROJECT NO.:

2012-01

DATE:

AUG 13, 2012

FILE NAME:

wall sections

DRAWING NO.:

A-7

DRAWN BY:

WILLIAM HIGMAN

CHECKED BY:

JAMES BAILEY