


1 Site  
1 : 300

Site Plan


	Project Name:	<b>Ebenezer Hall Expansion</b>	Drawn By:	Project Number:	<b>A101</b>
			Jay Kow	0001	
			Issue Date:	Scale:	
			02/10/16	1 : 300	

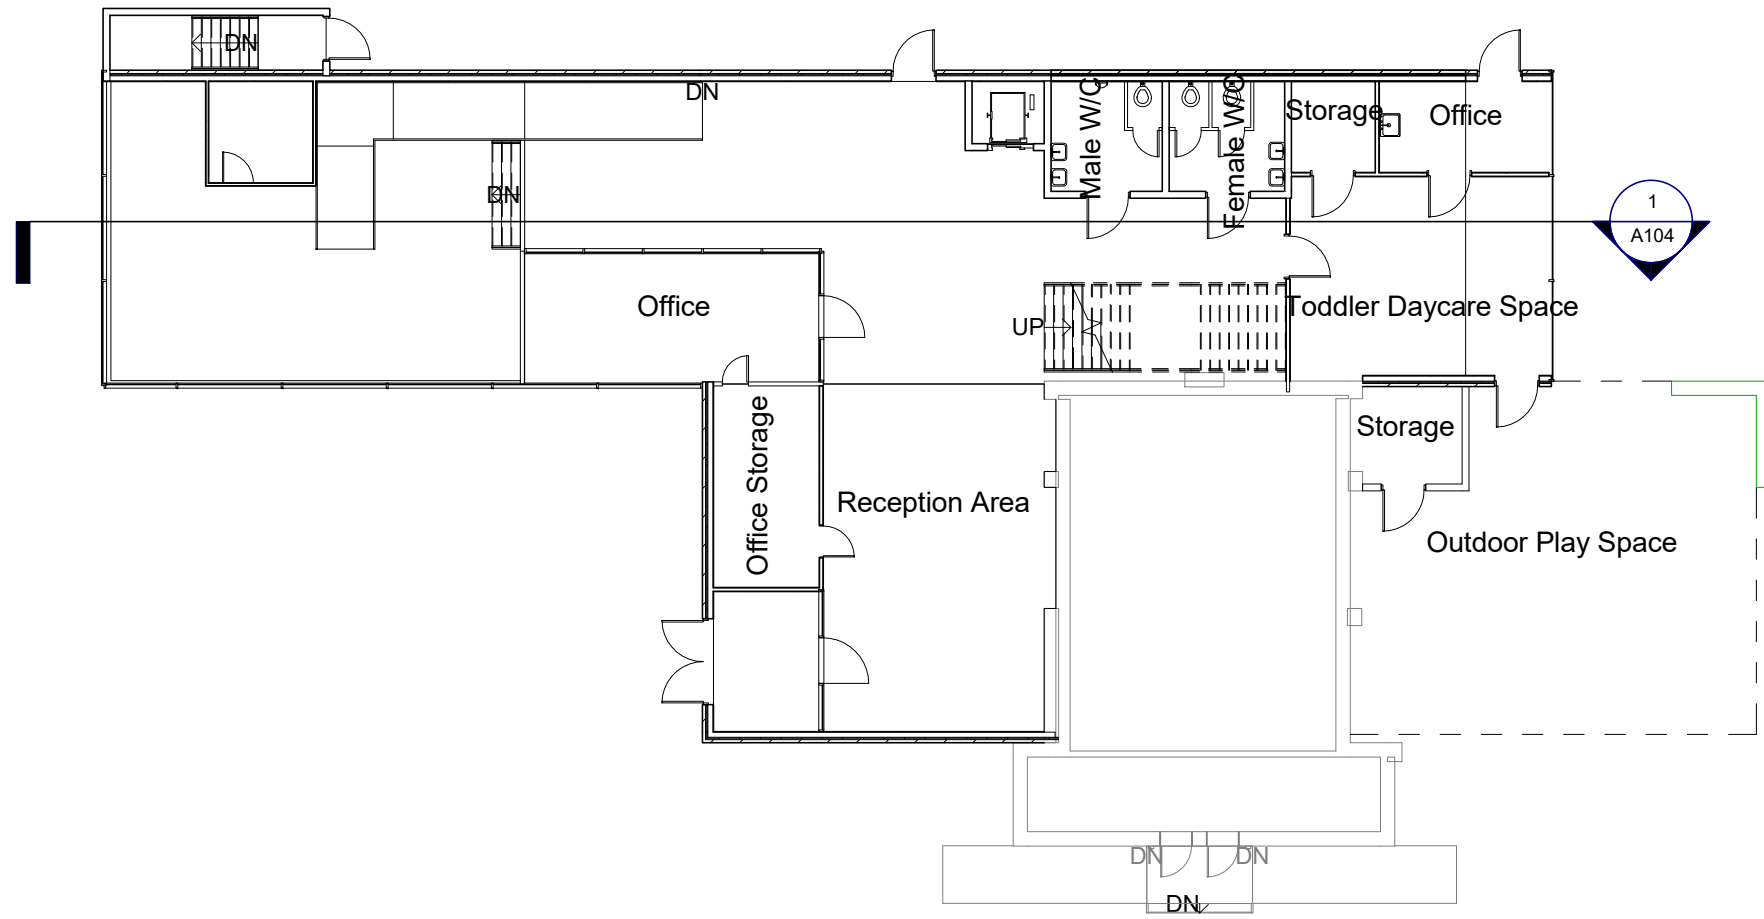

1 Ground Level  
1 : 200

Main Floor Plan


	Project Name: <b>Ebenezer Hall Expansion</b>	Drawn By: <b>Author</b>	Project Number: <b>0001</b>	<b>A102</b>
		Issue Date: <b>02/10/16</b>	Scale: <b>1 : 200</b>	

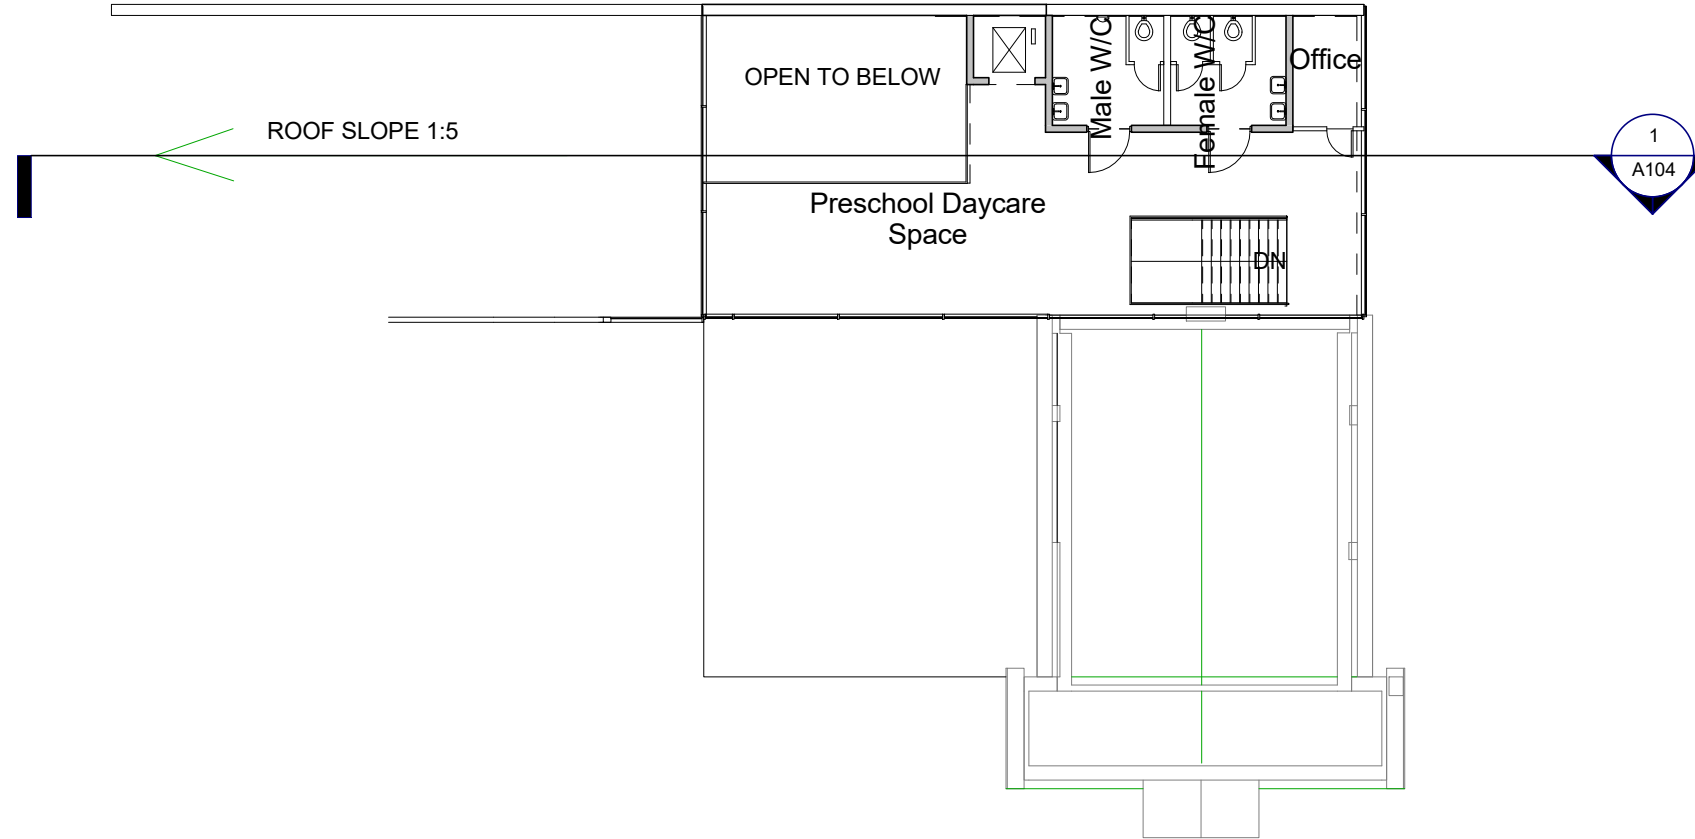

1 Level 2  
1 : 200

Second Floor Plan


	Project Name: <b>Ebenezer Hall Expansion</b>	Drawn By: <b>Author</b>	Project Number: <b>0001</b>	<b>A103</b>
		Issue Date: <b>02/10/16</b>	Scale: <b>1 : 200</b>	

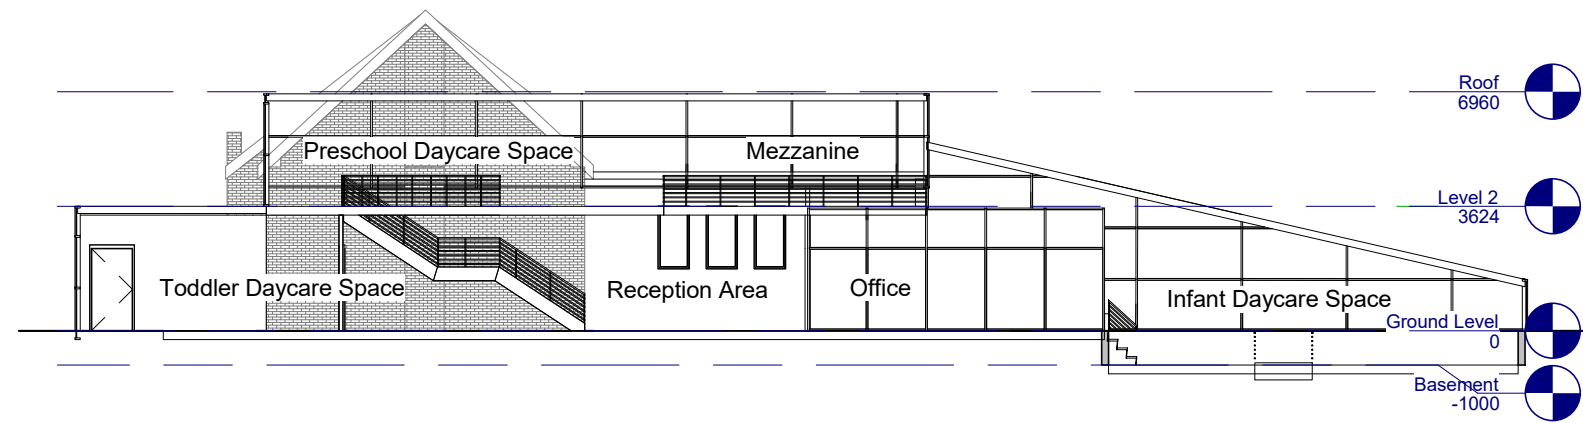

1 Section 1  
1 : 200

Building Section

	Project Name:	Ebenezer Hall Expansion	Drawn By:	Project Number:	A104
			Author	0001	
			Issue Date:	Scale:	
			02/10/16	1 : 200	

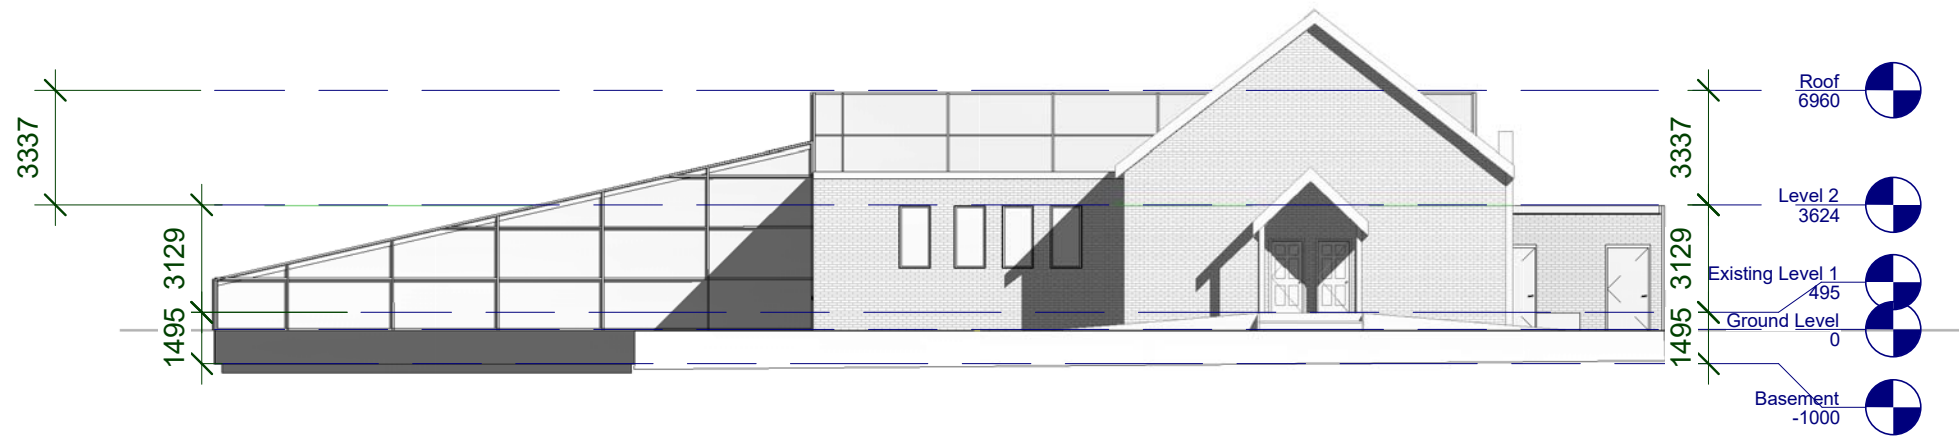

1 South  
1 : 200

South Elevation

	Project Name: <b>Ebenezer Hall Expansion</b>	Drawn By: <b>Author</b>	Project Number: <b>0001</b>	<b>A105</b>
		Issue Date: <b>02/10/16</b>	Scale: <b>1 : 200</b>	