



www.autodesk.com/revit

Consultant  
Address  
Phone  
Fax  
e-mail

Consultant  
Address  
Phone  
Fax  
e-mail

Consultant  
Address  
Phone  
Fax  
e-mail

Consultant  
Address  
Phone  
Fax  
e-mail

Consultant  
Address  
Phone  
Fax  
e-mail


No.	Description	Date

# ARTIST LOFT GROUND FLOOR

Project number	0001
Date	2016/10/05
Drawn by	SARAH, BRENT, ADRIAN
Checked by	JORDON

**A01**

Scale 1 : 75

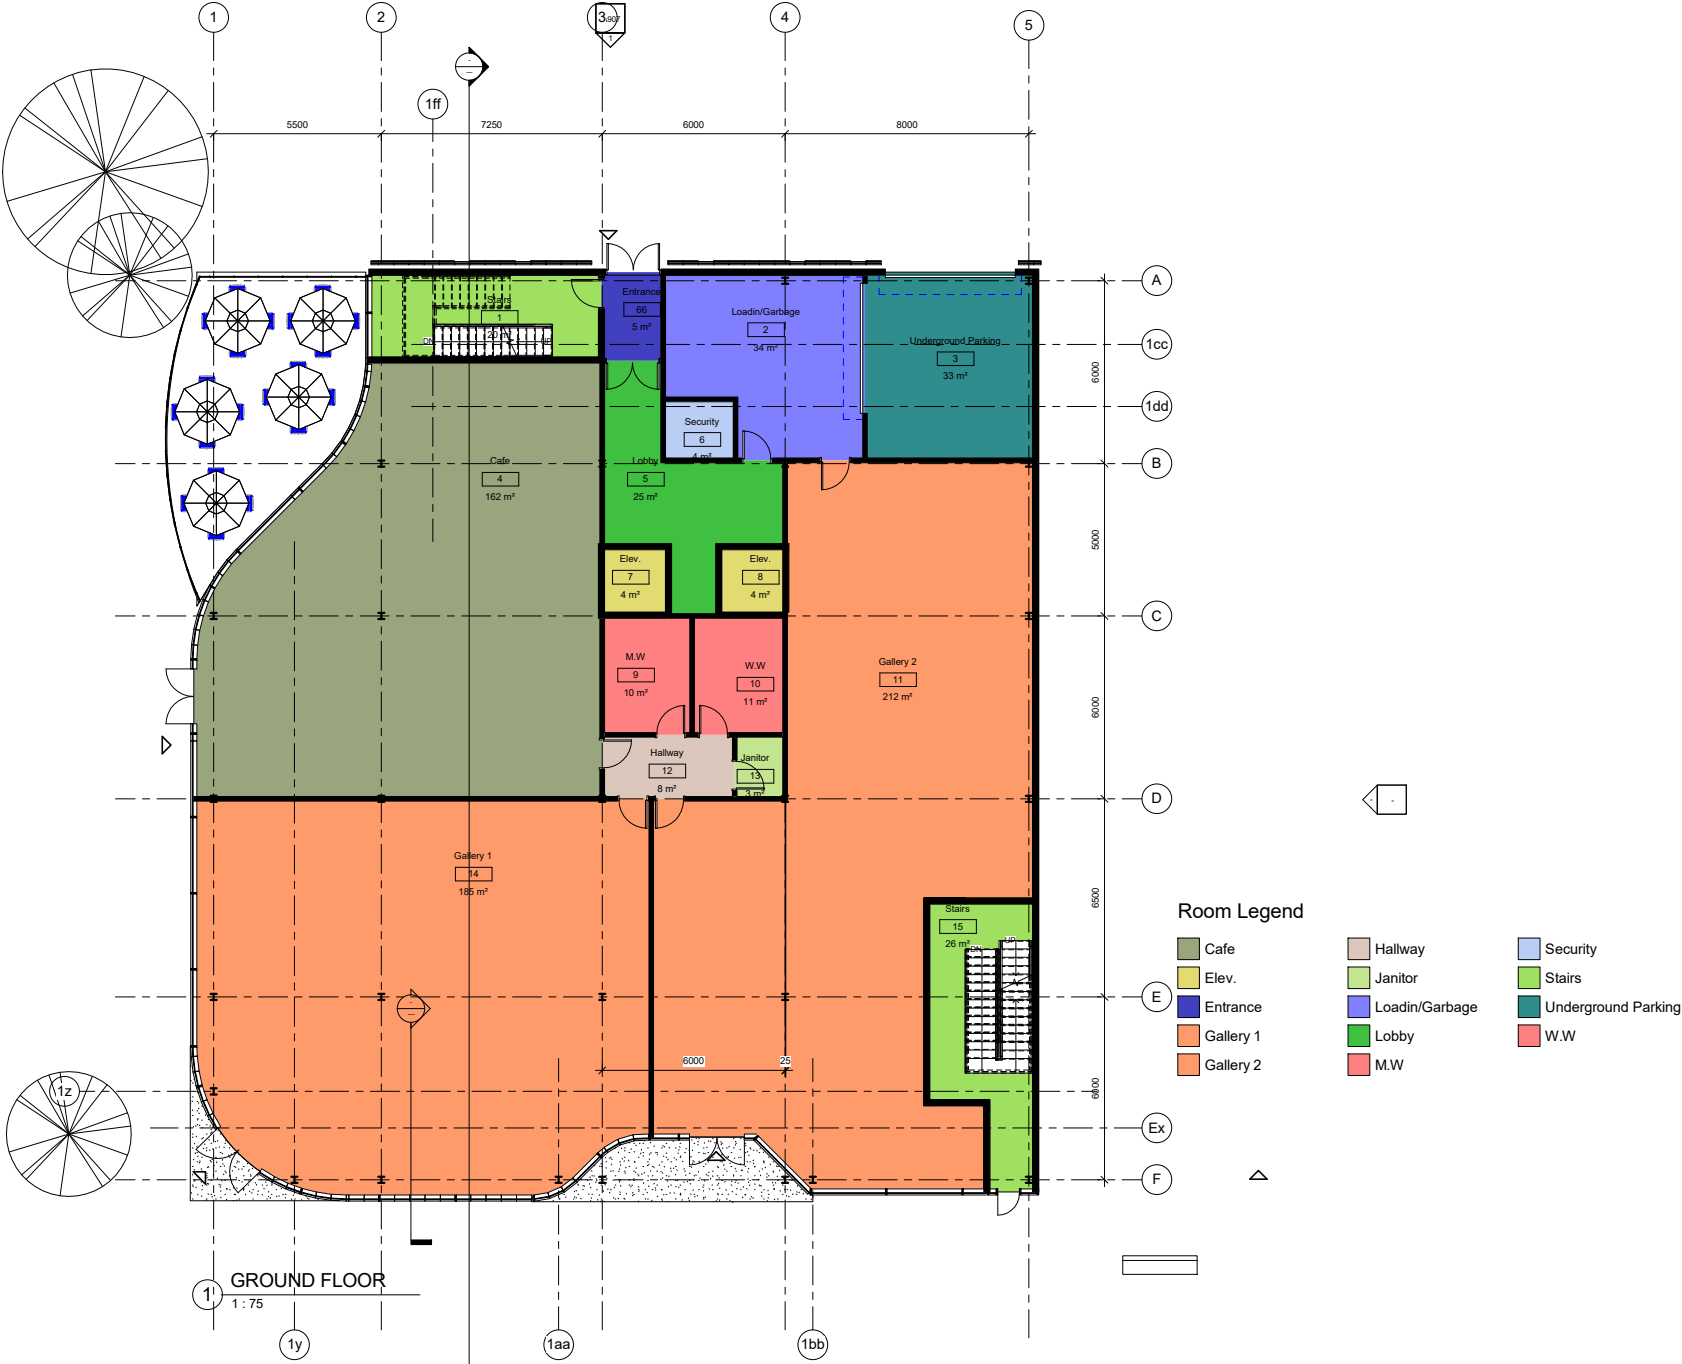

**Room Legend**

- Cafe
- Elev.
- Entrance
- Gallery 1
- Gallery 2
- Hallway
- Janitor
- Loadin/Garbage
- Lobby
- M.W.
- Security
- Stairs
- Underground Parking
- W.W.

4/14/2017 4:13:27 PM



www.autodesk.com/revit

Consultant  
Address  
Address  
Phone  
Phone  
Fax  
Fax  
e-mail  
e-mail

No.	Description	Date


## ARTIST LOFT SECOND FLOOR

Project number 0001  
Date 2016/10/05  
Drawn by SARAH, BRENT, ADRIAN  
Checked by JORDAN

### A02

Scale 1 : 75

4/14/2017 4:15:30 PM

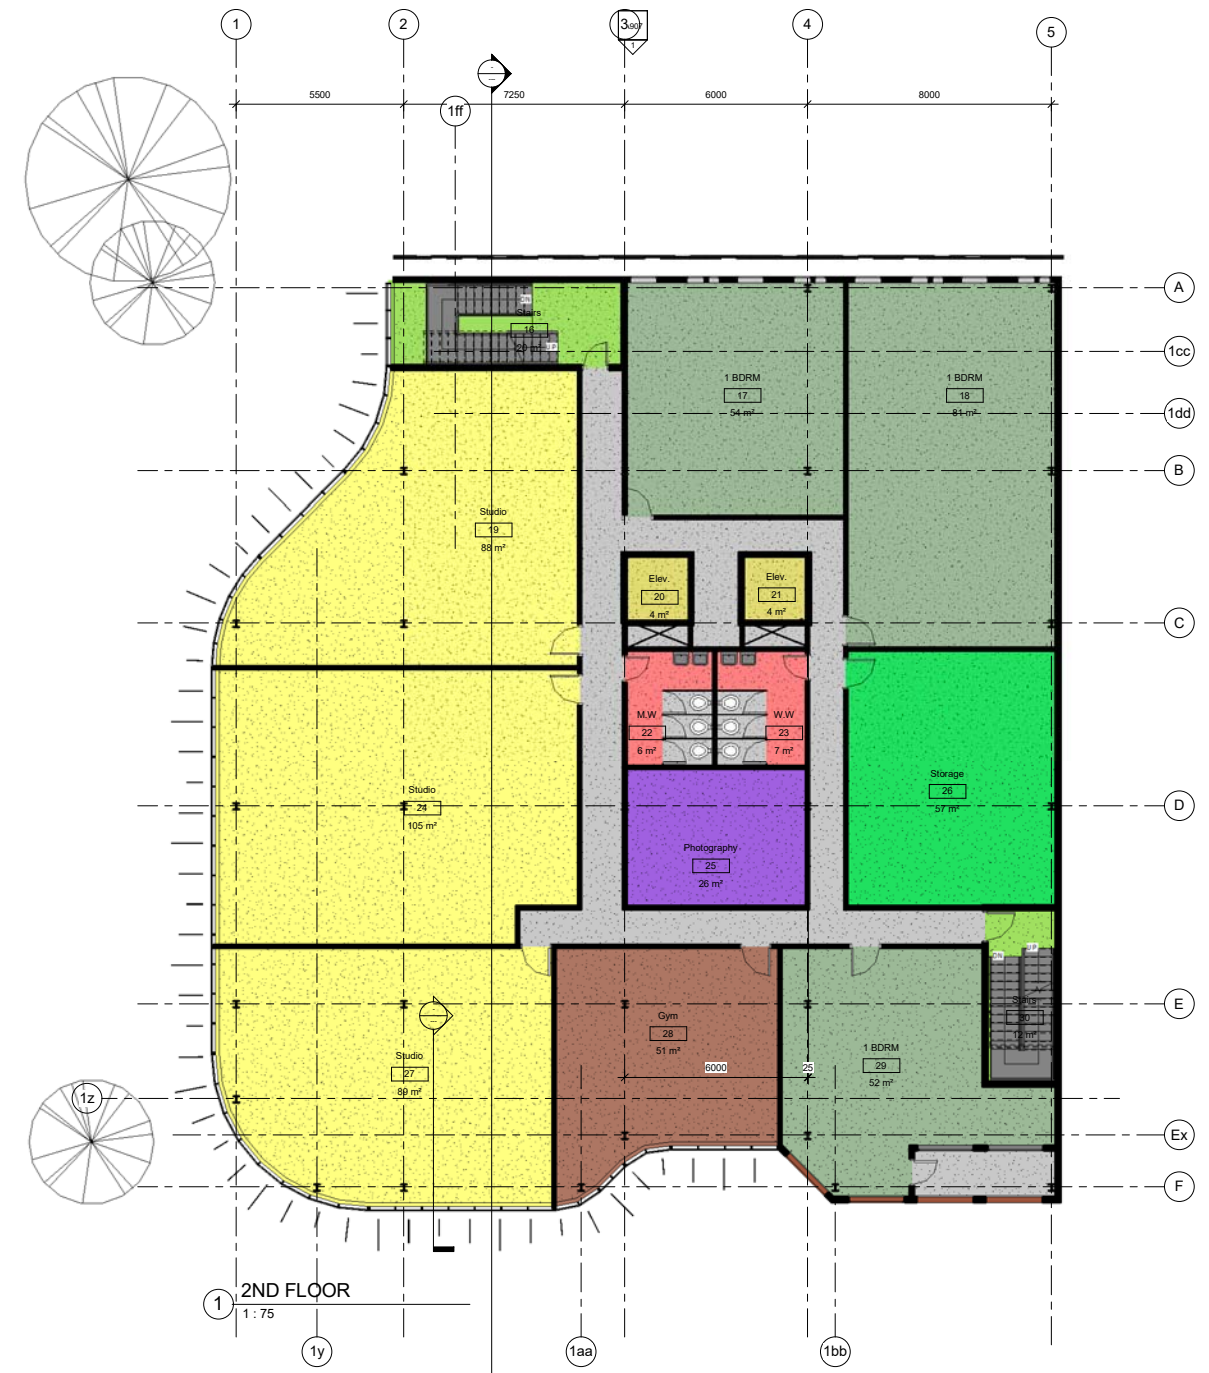

**Room Legend**

- 1 BDRM
- Elev.
- M.W
- Photography
- Gym
- Stairs
- Storage
- Studio
- W.W

1 2ND FLOOR  
1 : 75


1y      1aa      1bb

Consultant  
Address  
Phone  
Fax  
e-mail

Consultant  
Address  
Phone  
Fax  
e-mail

Consultant  
Address  
Phone  
Fax  
e-mail

Consultant  
Address  
Phone  
Fax  
e-mail

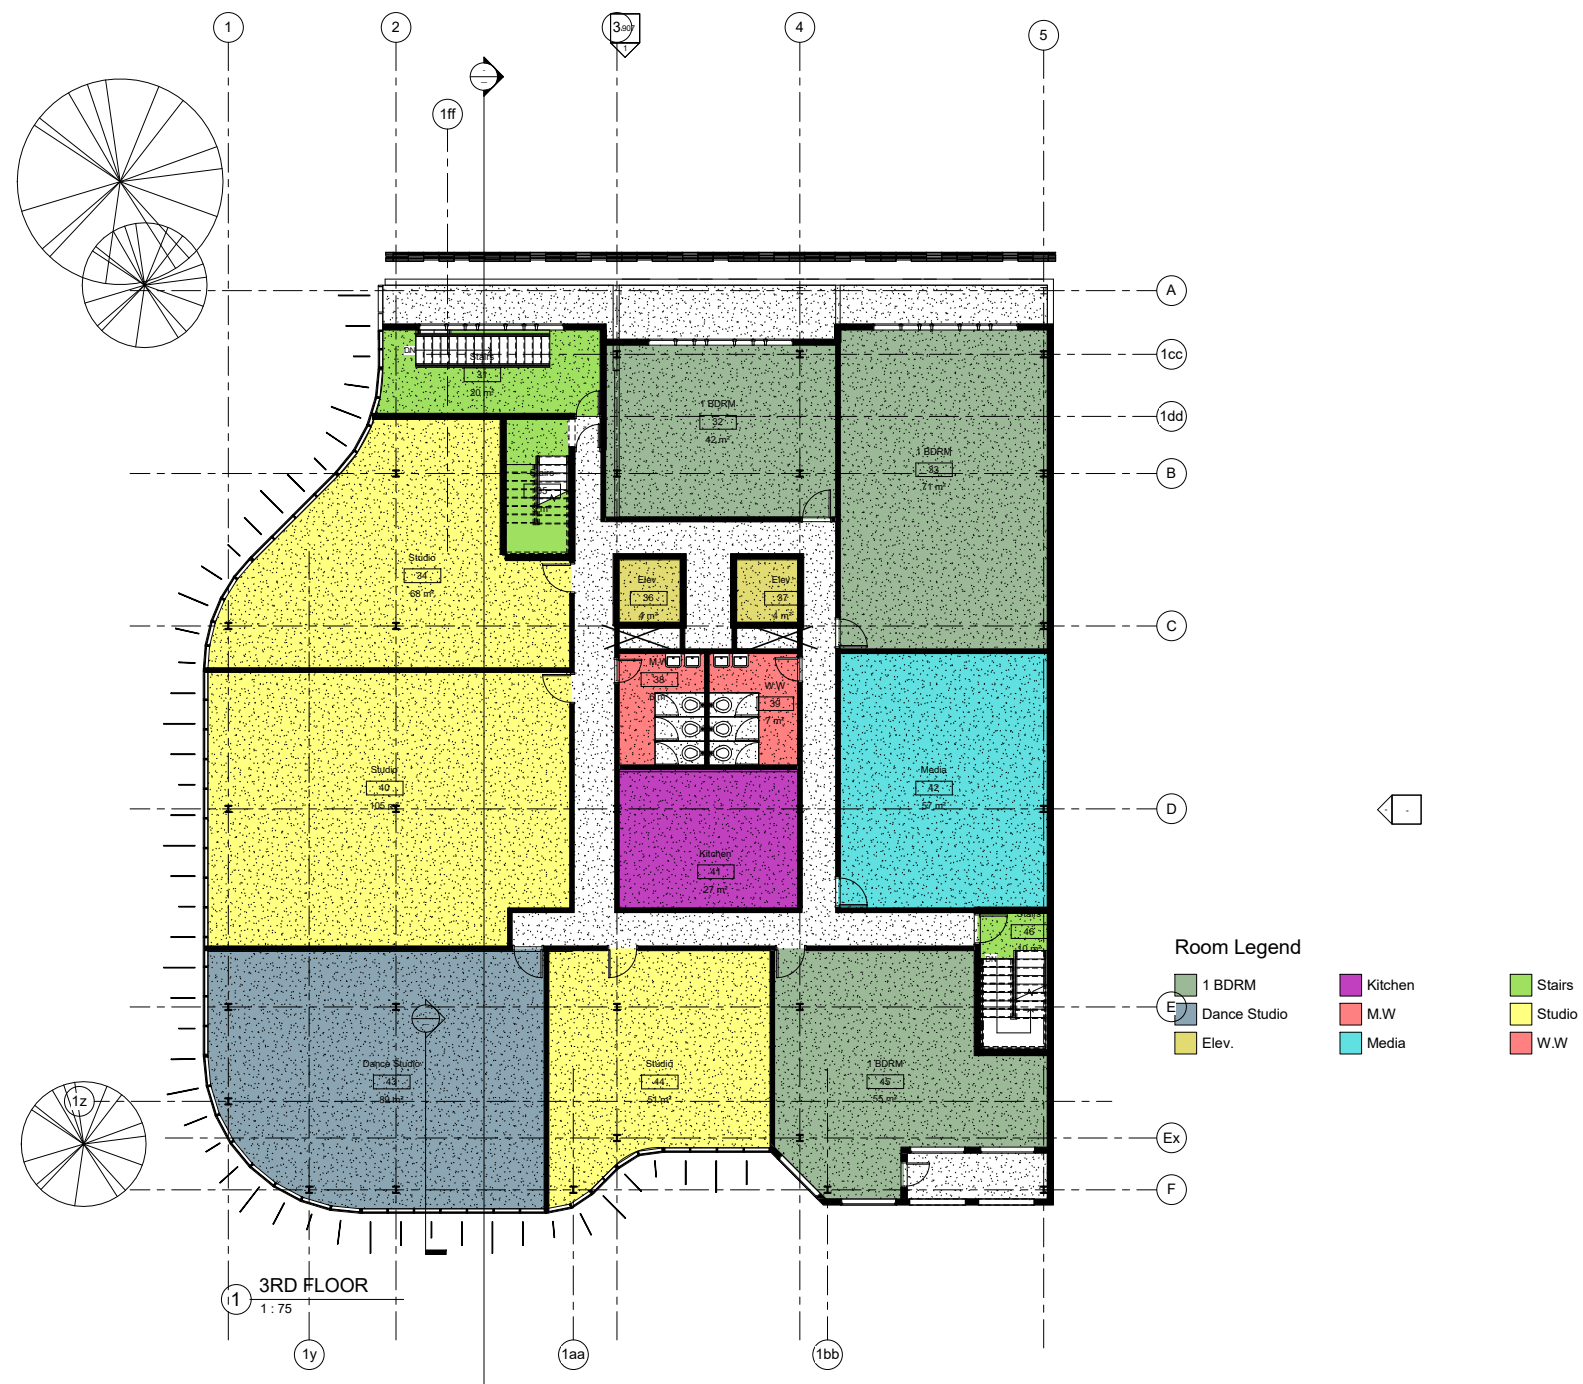

**Room Legend**

- 1 BDRM
- Kitchen
- Stairs
- Dance Studio
- M.W.
- Studio
- Elev.
- Media
- W.W.

No.	Description	Date

**ARTIST  
LOFT  
THIRD  
FLOOR**


Project number 0001  
Date 2016/10/05  
Drawn by SARAH, BRENT, ADRIAN  
Checked by JORDON

**A03**

Scale 1 : 75



www.autodesk.com/revit

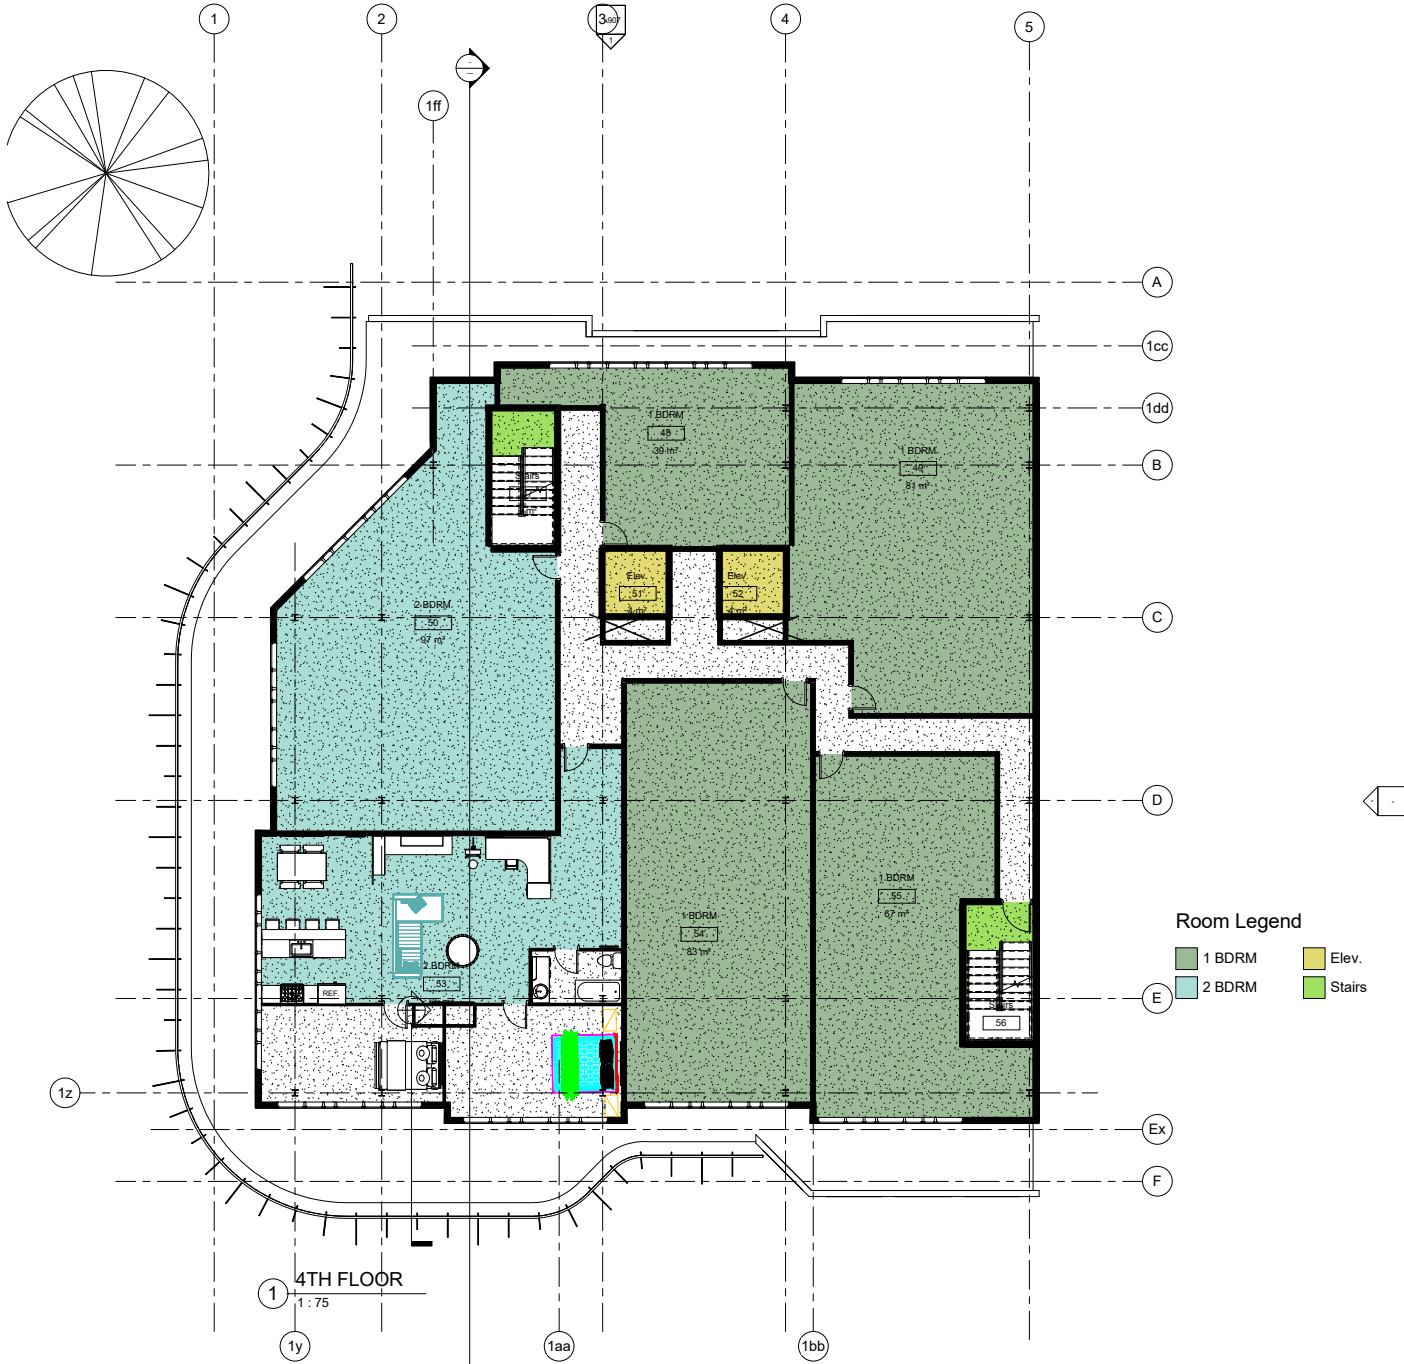

**Room Legend**

■ 1 BDRM      ■ Elev.

■ 2 BDRM      ■ Stairs

Consultant  
Address  
Phone  
Fax  
e-mail

Consultant  
Address  
Phone  
Fax  
e-mail

Consultant  
Address  
Phone  
Fax  
e-mail

Consultant  
Address  
Phone  
Fax  
e-mail

No.	Description	Date


**ARTIST  
LOFT  
FOURTH  
FLOOR**

Project number 0001  
Date 2016/10/05  
Drawn by SARAH, BRENT, ADRIAN  
Checked by Checker

**A04**


Scale 1 : 75

4/14/2017 4:15:40 PM

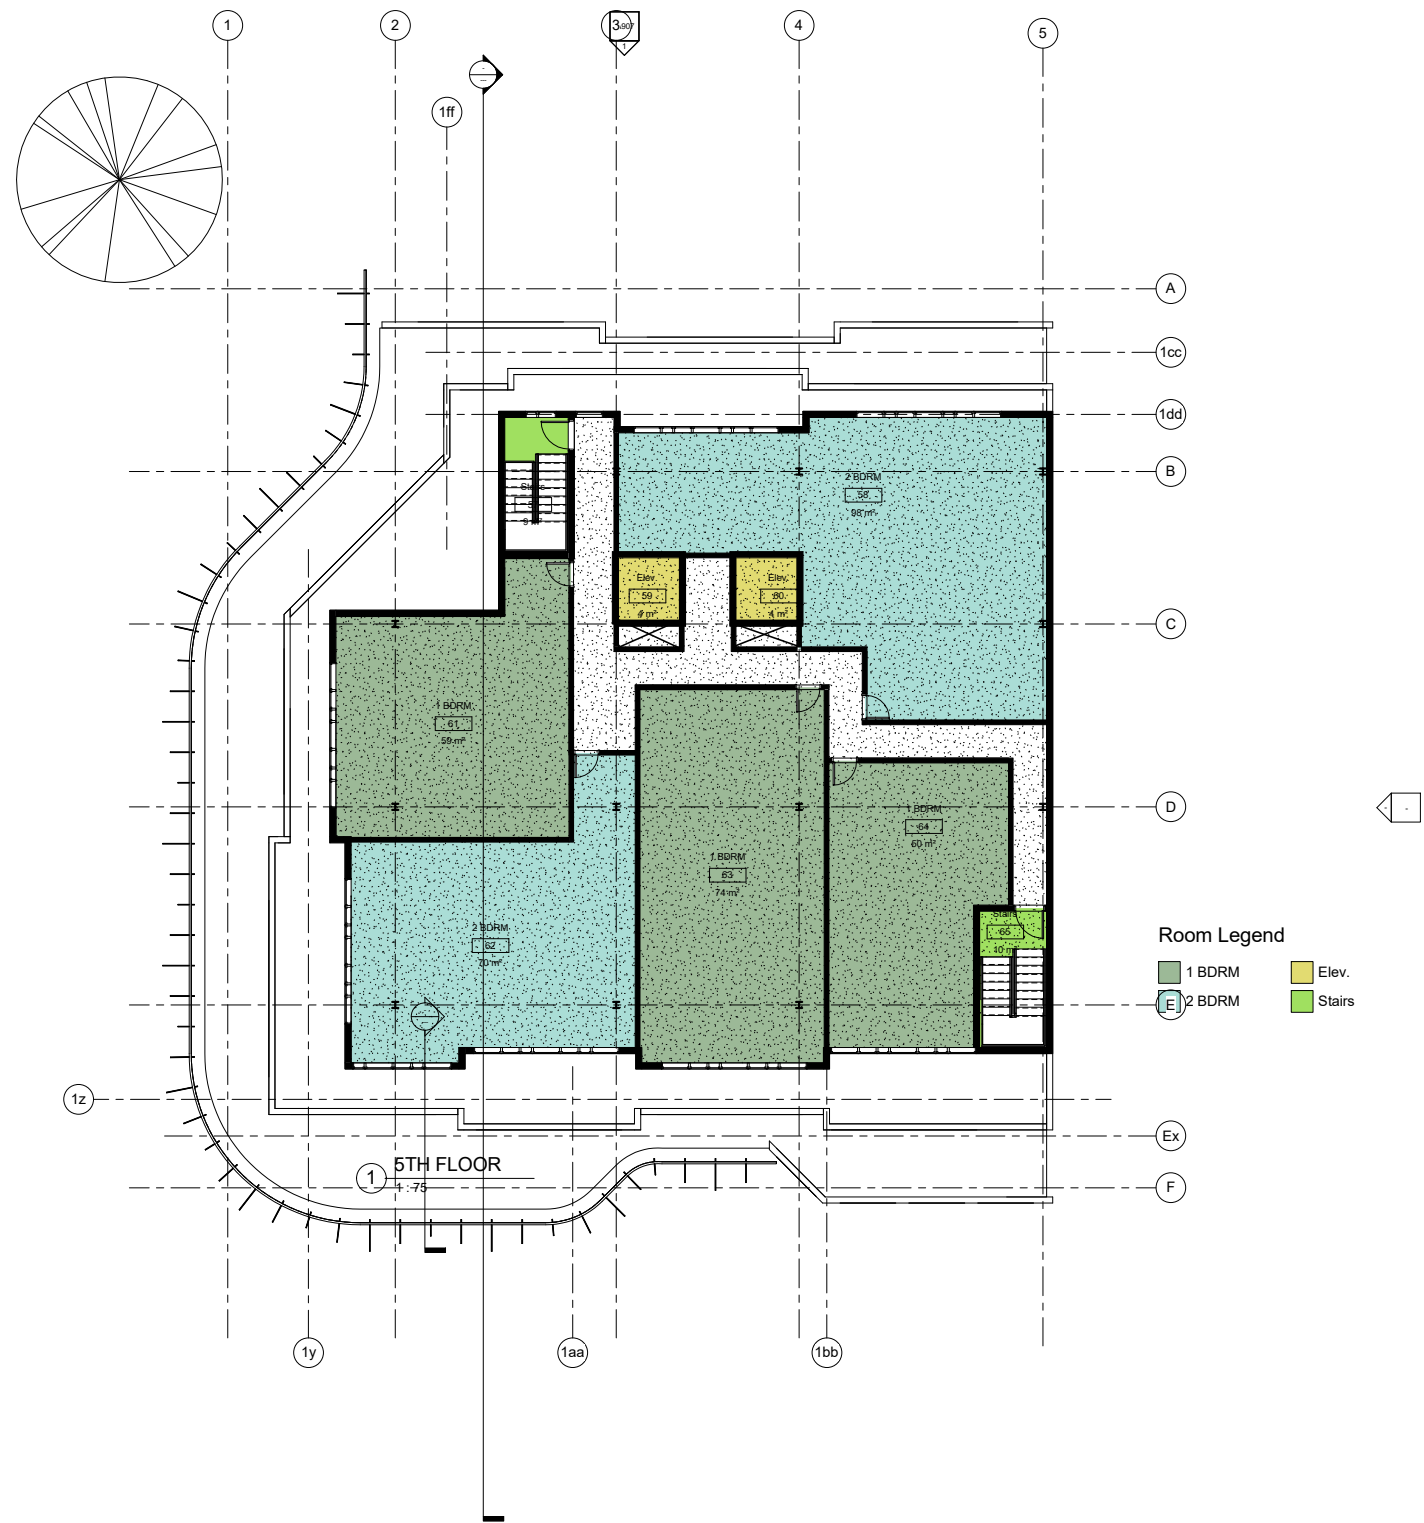

**Room Legend**

- 1 BDRM
- 2 BDRM
- Elev.
- Stairs

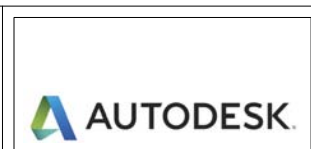

www.autodesk.com/revit

Consultant  
Address  
Phone  
Fax  
e-mail

Consultant  
Address  
Phone  
Fax  
e-mail

Consultant  
Address  
Phone  
Fax  
e-mail

Consultant  
Address  
Phone  
Fax  
e-mail

No.	Description	Date

## ARTIST LOFT FIFTH FLOOR

Project number	0001
Date	2016/10/05
Drawn by	SARAH, BRENT, ADRIAN
Checked by	JORDAN
<b>A05</b>	
Scale	1 : 75

4/14/2017 4:15:44 PM



www.autodesk.com/revit


Consultant  
Address  
Phone  
Fax  
e-mail

Consultant  
Address  
Phone  
Fax  
e-mail

Consultant  
Address  
Phone  
Fax  
e-mail

Consultant  
Address  
Phone  
Fax  
e-mail

Consultant  
Address  
Phone  
Fax  
e-mail

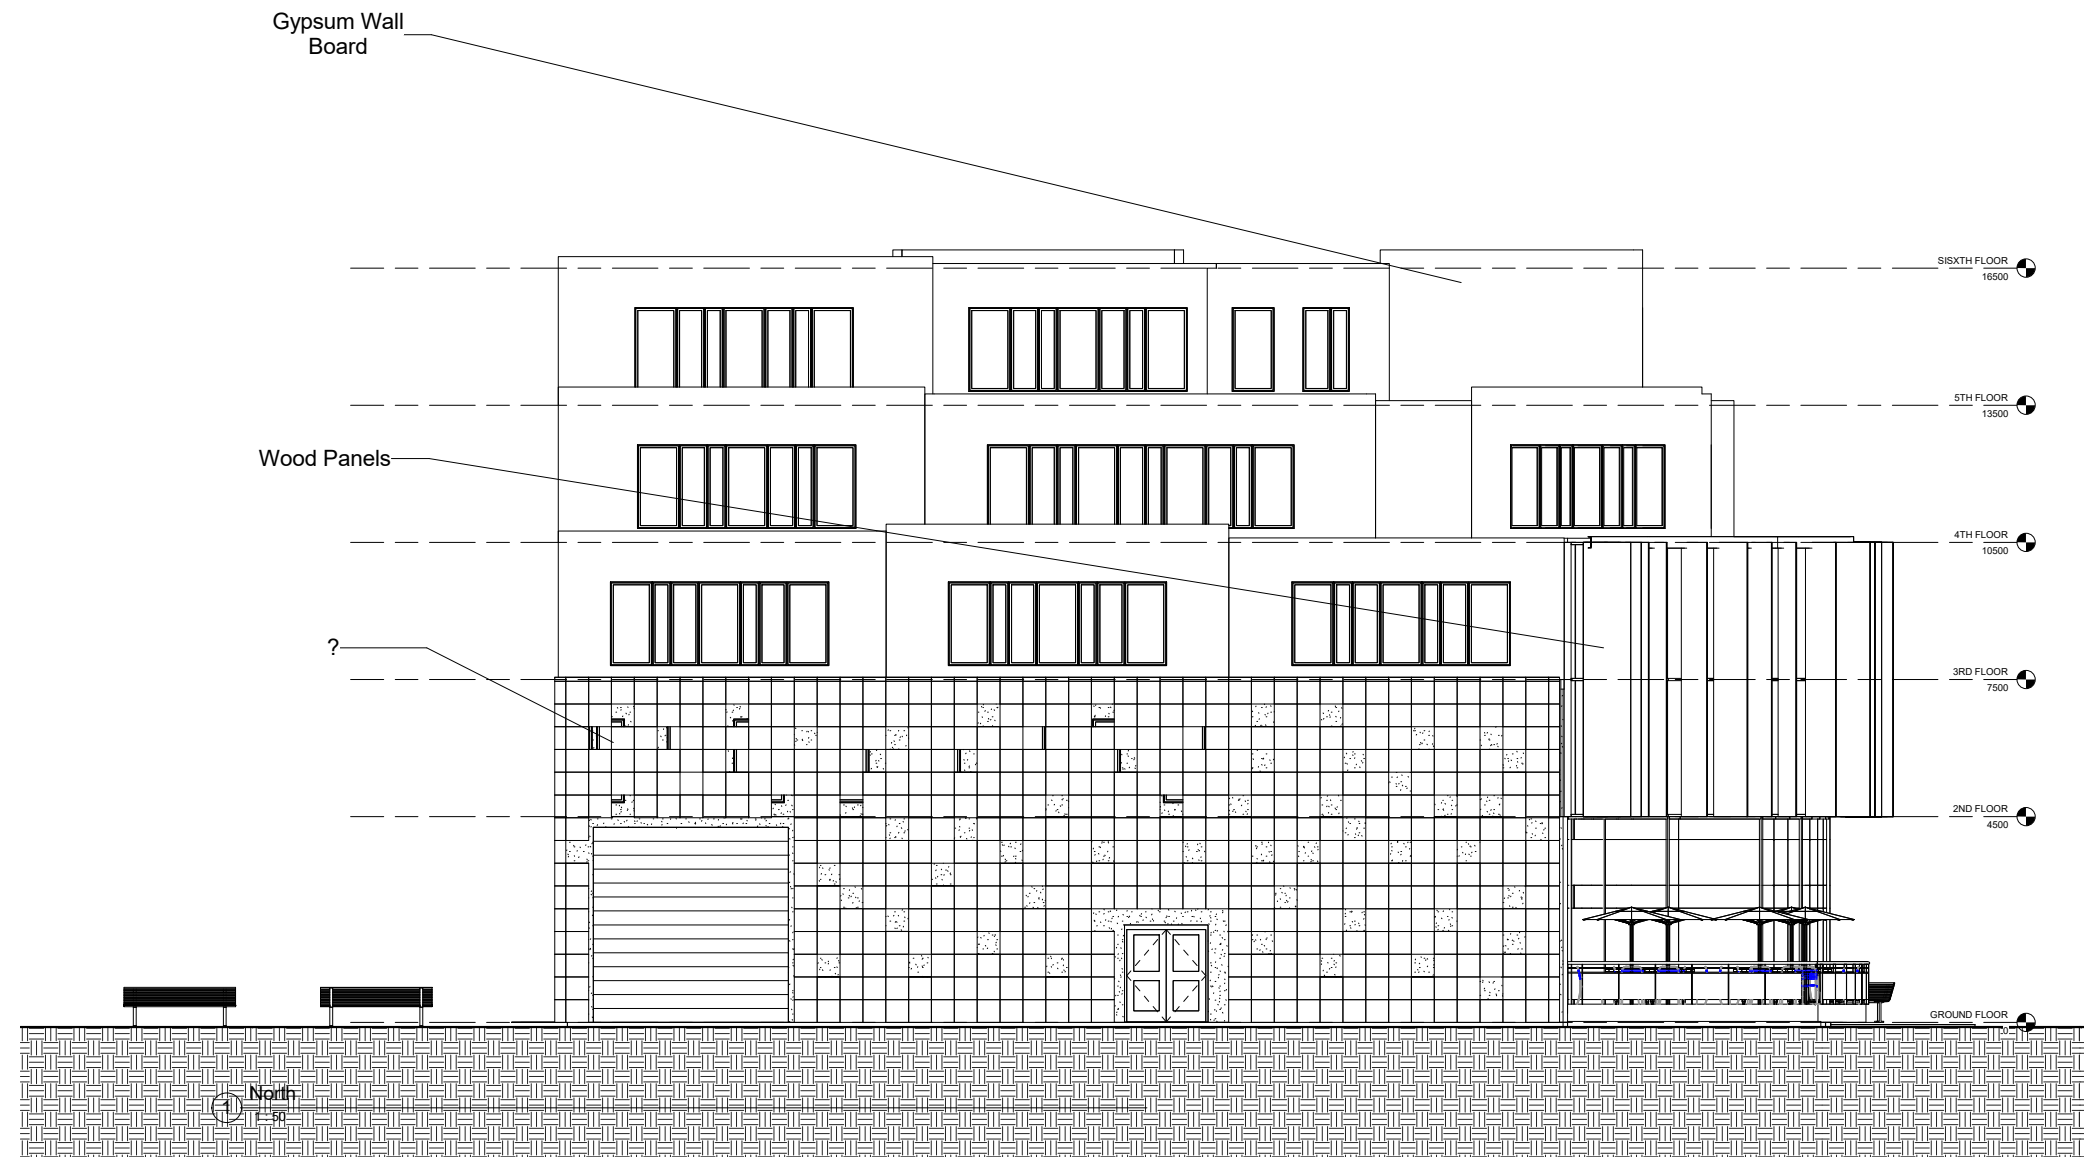

No.	Description	Date

**ARTIST LOFT**  
**North Elevation**

Project number 0001  
Date 2016/10/05  
Drawn by Adrian Brent Sarah  
Checked by Checker


**A06**

Scale 1 : 50

4/14/2017 4:15:45 PM



www.autodesk.com/revit

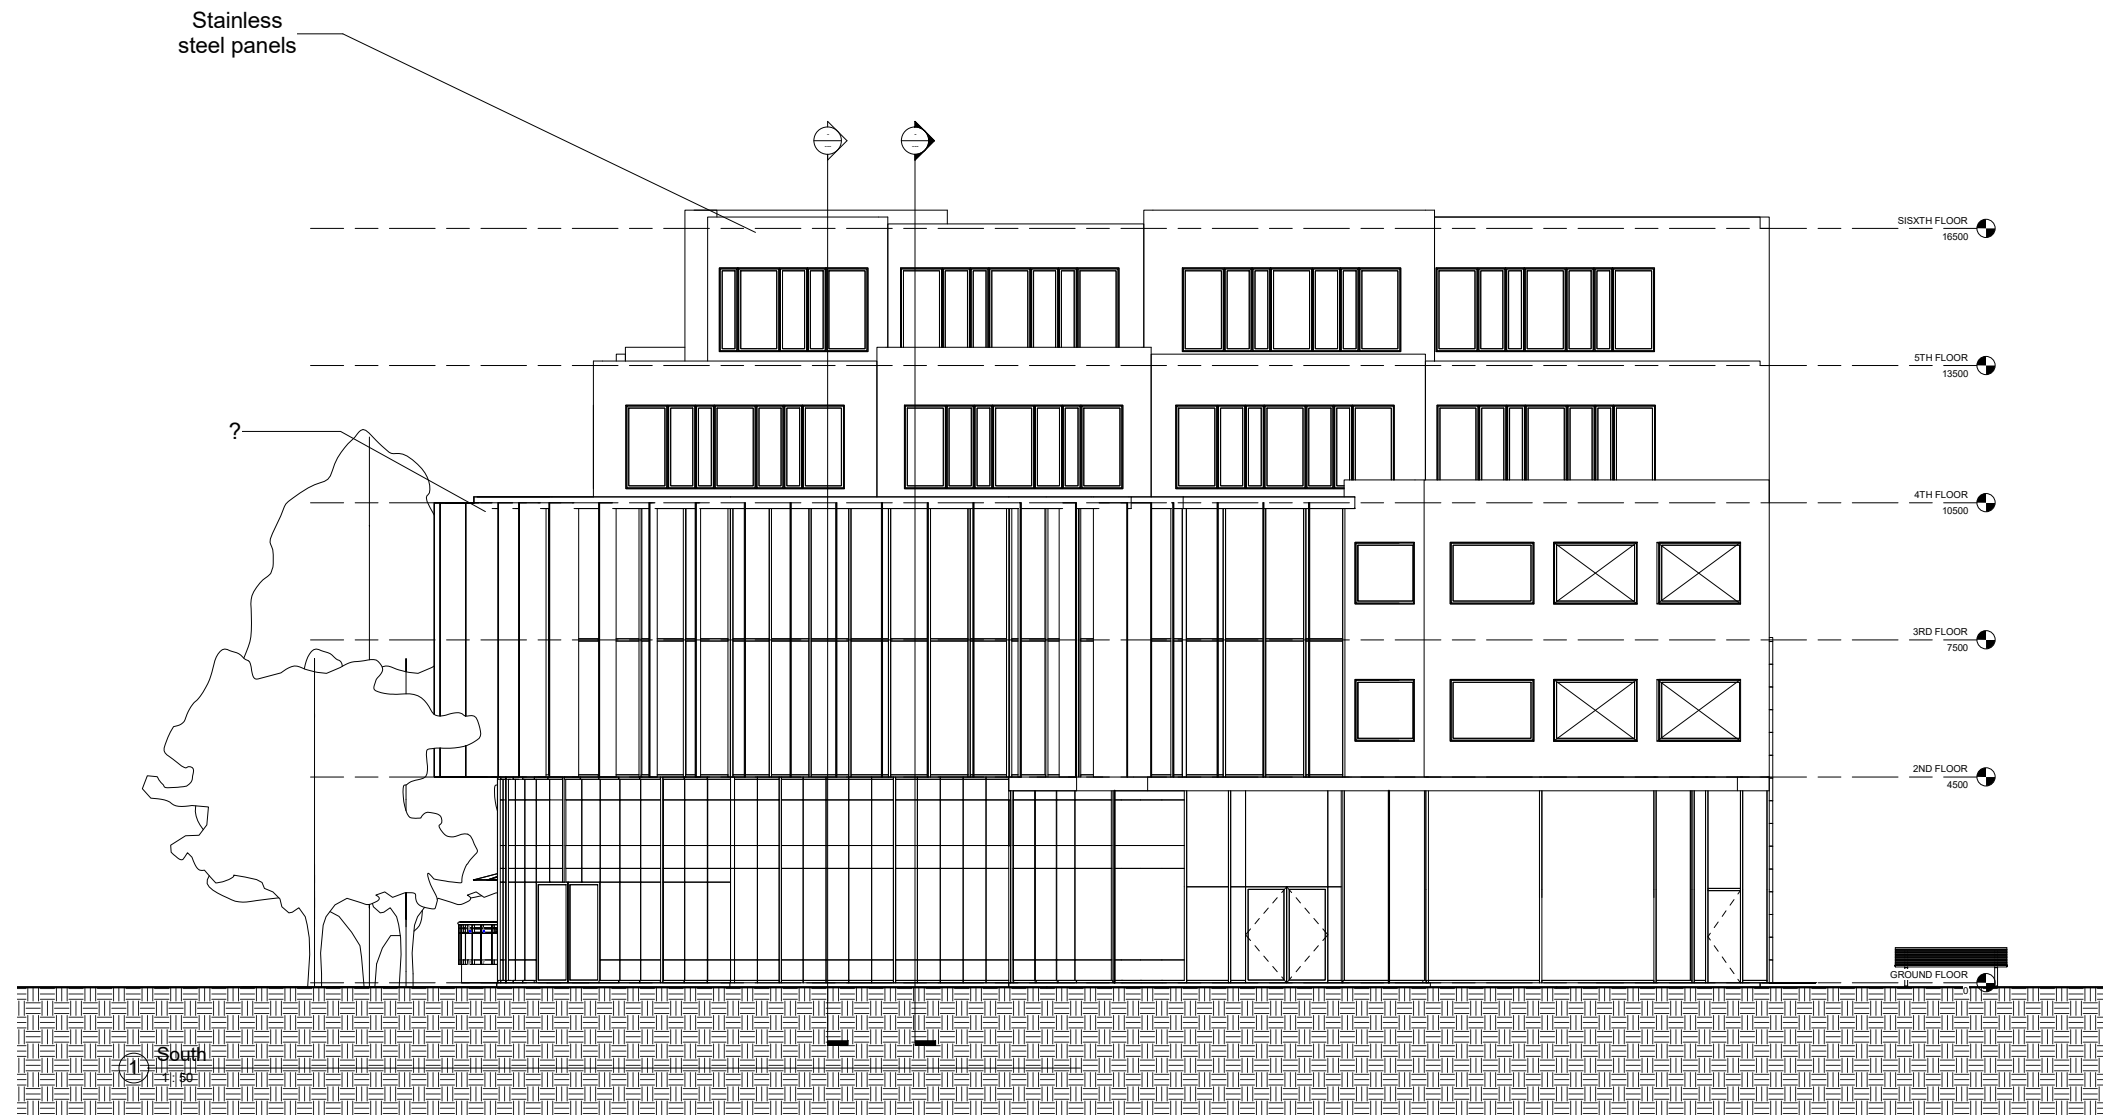

Consultant  
Address  
Phone  
Fax  
e-mail

Consultant  
Address  
Phone  
Fax  
e-mail

Consultant  
Address  
Phone  
Fax  
e-mail

Consultant  
Address  
Phone  
Fax  
e-mail

Consultant  
Address  
Phone  
Fax  
e-mail

No.	Description	Date

# ARTIST LOFT

## South Elevation

Project number 0001  
Date 2016/10/05  
Drawn by Adrian Brent Sarah  
Checked by Checker


A07

Scale 1 : 50

4/14/2017 4:15:45 PM



www.autodesk.com/revit

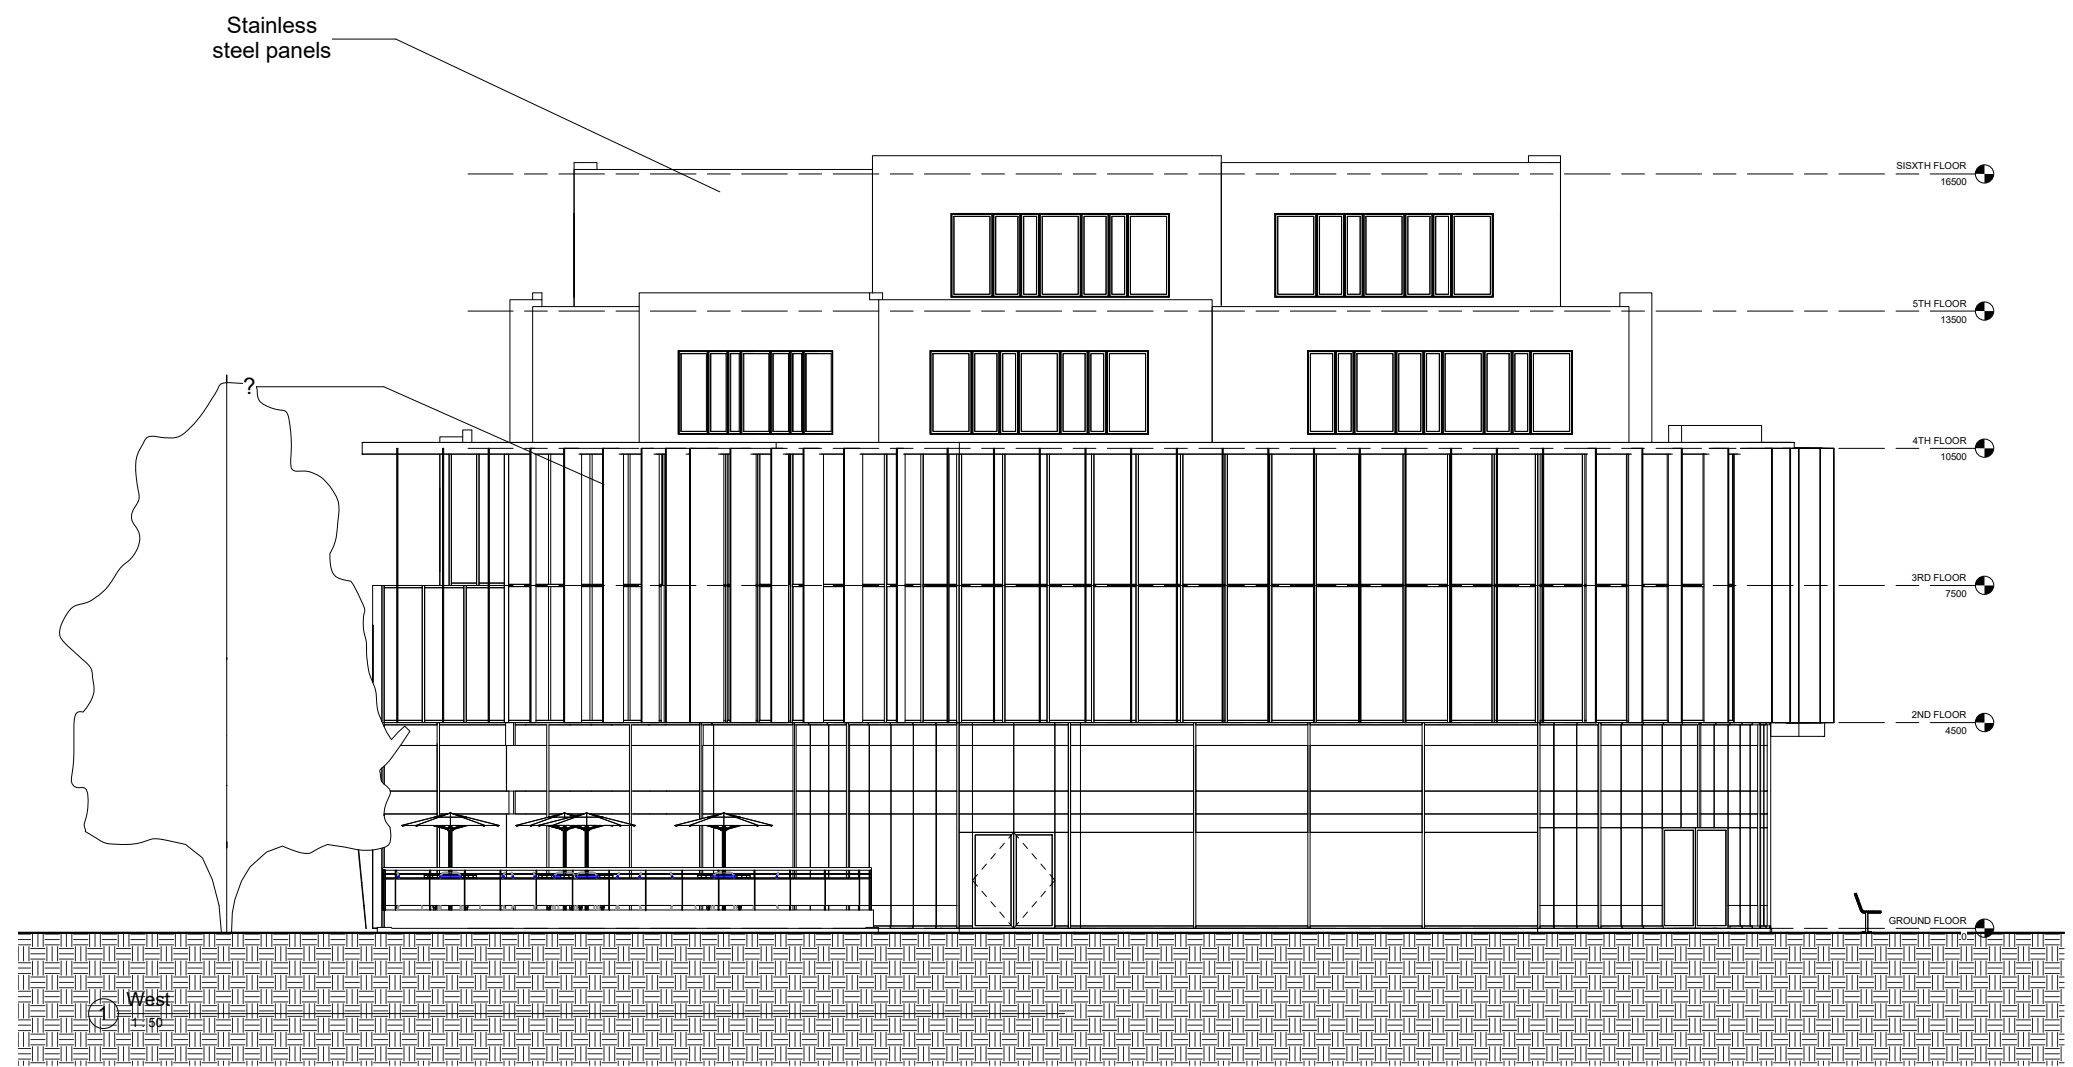

West  
1/50

Consultant  
Address  
Phone  
Fax  
e-mail

Consultant  
Address  
Phone  
Fax  
e-mail

Consultant  
Address  
Phone  
Fax  
e-mail

Consultant  
Address  
Phone  
Fax  
e-mail

Consultant  
Address  
Phone  
Fax  
e-mail

No.	Description	Date

# ARTIST LOFT West Elevation

Project number 0001

Date 2016/10/05

Drawn by Adrian Brent Sarah


Checked by Checker

A08

Scale 1:50

4/14/2017 4:15:47 PM



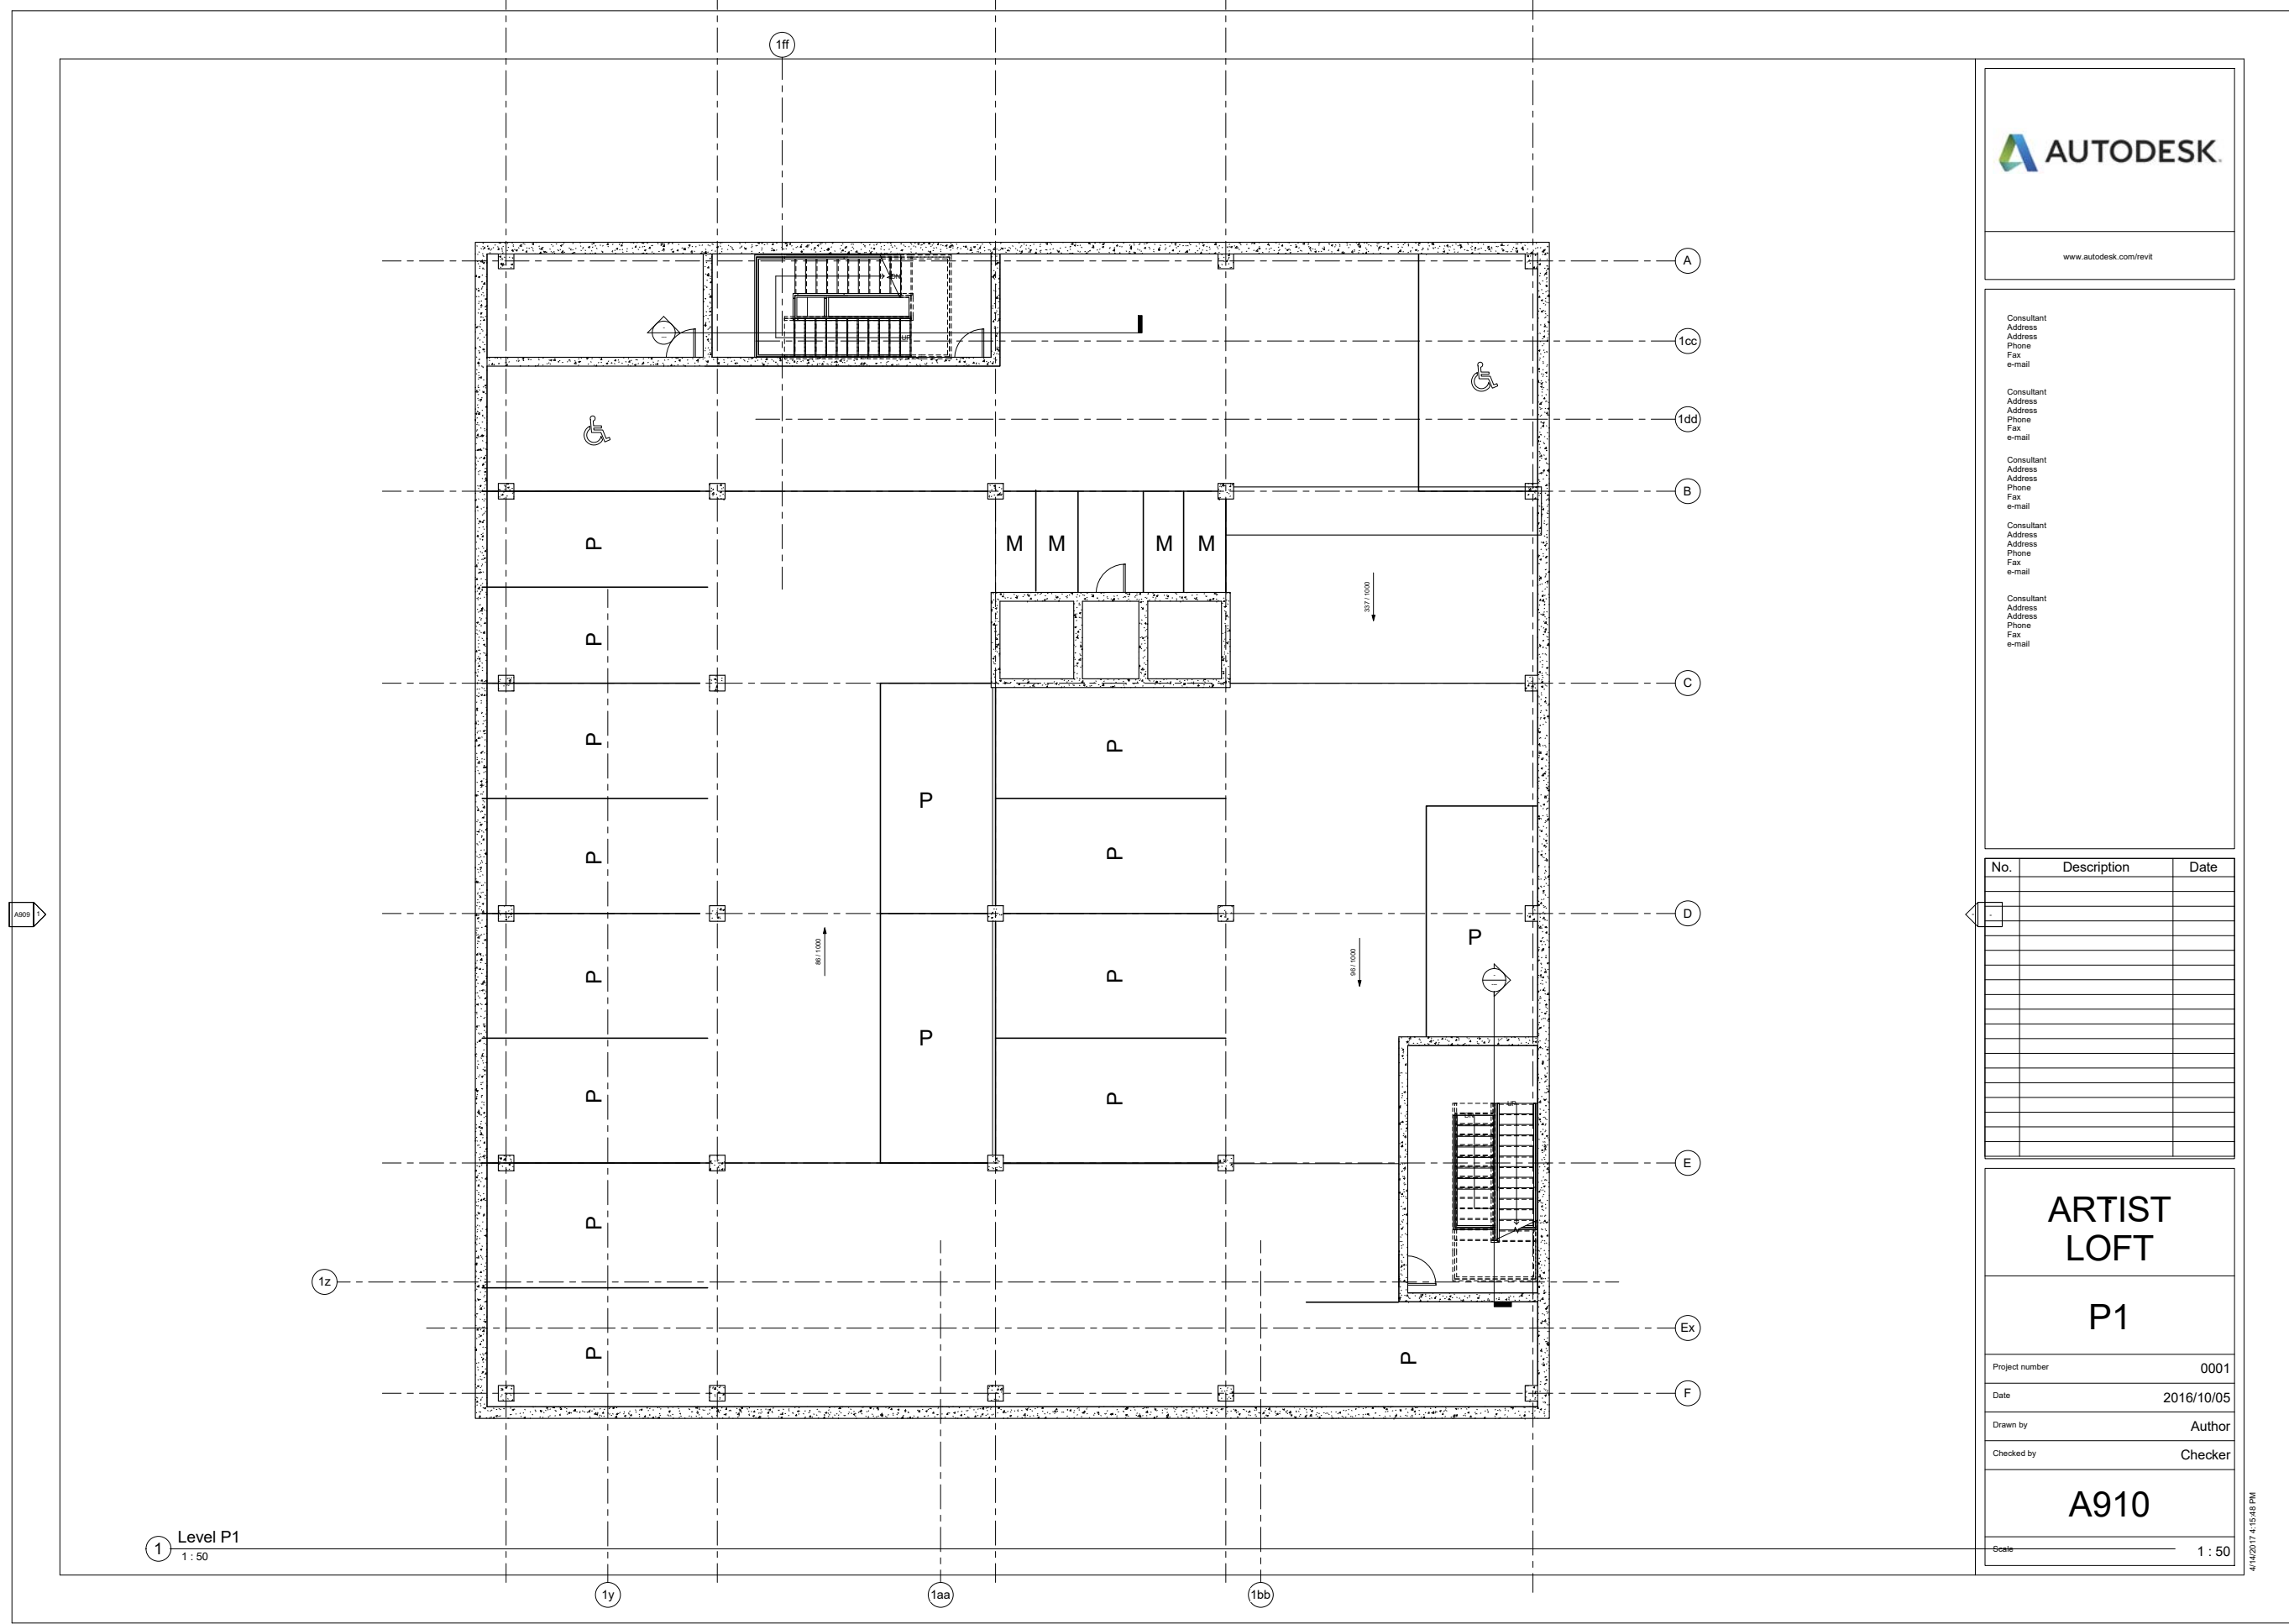

www.autodesk.com/revit

Consultant  
Address  
Phone  
Fax  
e-mail

Consultant  
Address  
Phone  
Fax  
e-mail

Consultant  
Address  
Phone  
Fax  
e-mail

Consultant  
Address  
Phone  
Fax  
e-mail

Consultant  
Address  
Phone  
Fax  
e-mail

No.	Description	Date

# ARTIST LOFT


## P1

Project number	0001
Date	2016/10/05
Drawn by	Author
Checked by	Checker

# A910

Scale 1 : 50

4/14/2017 4:15:48 PM

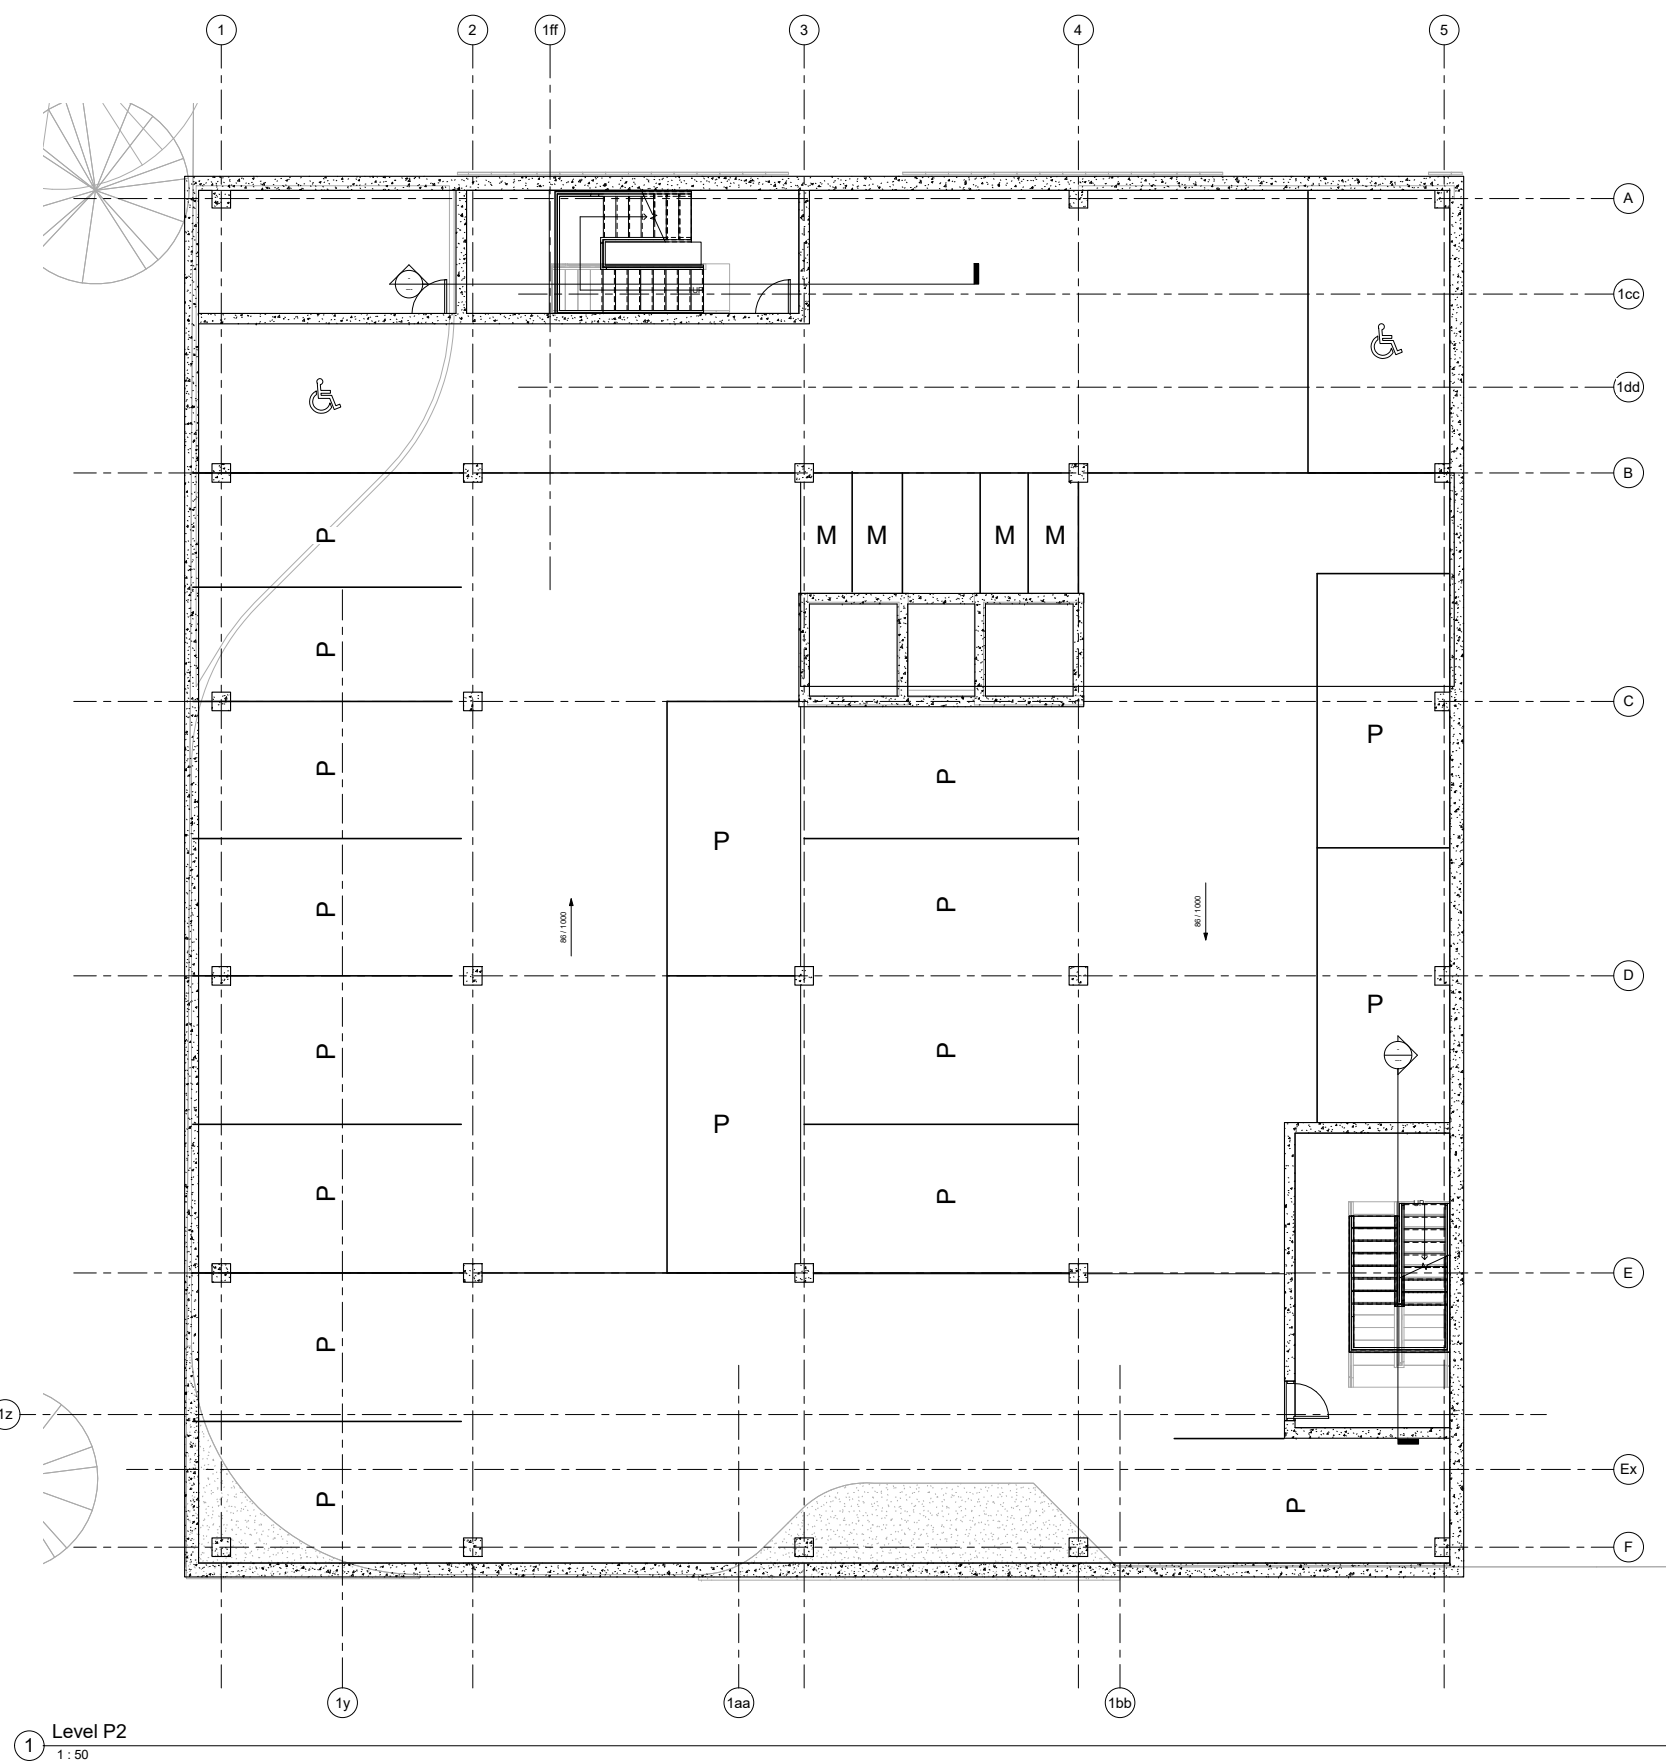

1 Level P2  
1 : 50



www.autodesk.com/revit

Consultant  
Address  
Phone  
Fax  
e-mail

Consultant  
Address  
Phone  
Fax  
e-mail

Consultant  
Address  
Phone  
Fax  
e-mail

Consultant  
Address  
Phone  
Fax  
e-mail

No.	Description	Date

# ARTIST LOFT


## P2

Project number	0001
Date	2016/10/05
Drawn by	Author
Checked by	Checker

# A911

Scale	1 : 50
-------	--------

4/14/2017 4:15:45 PM

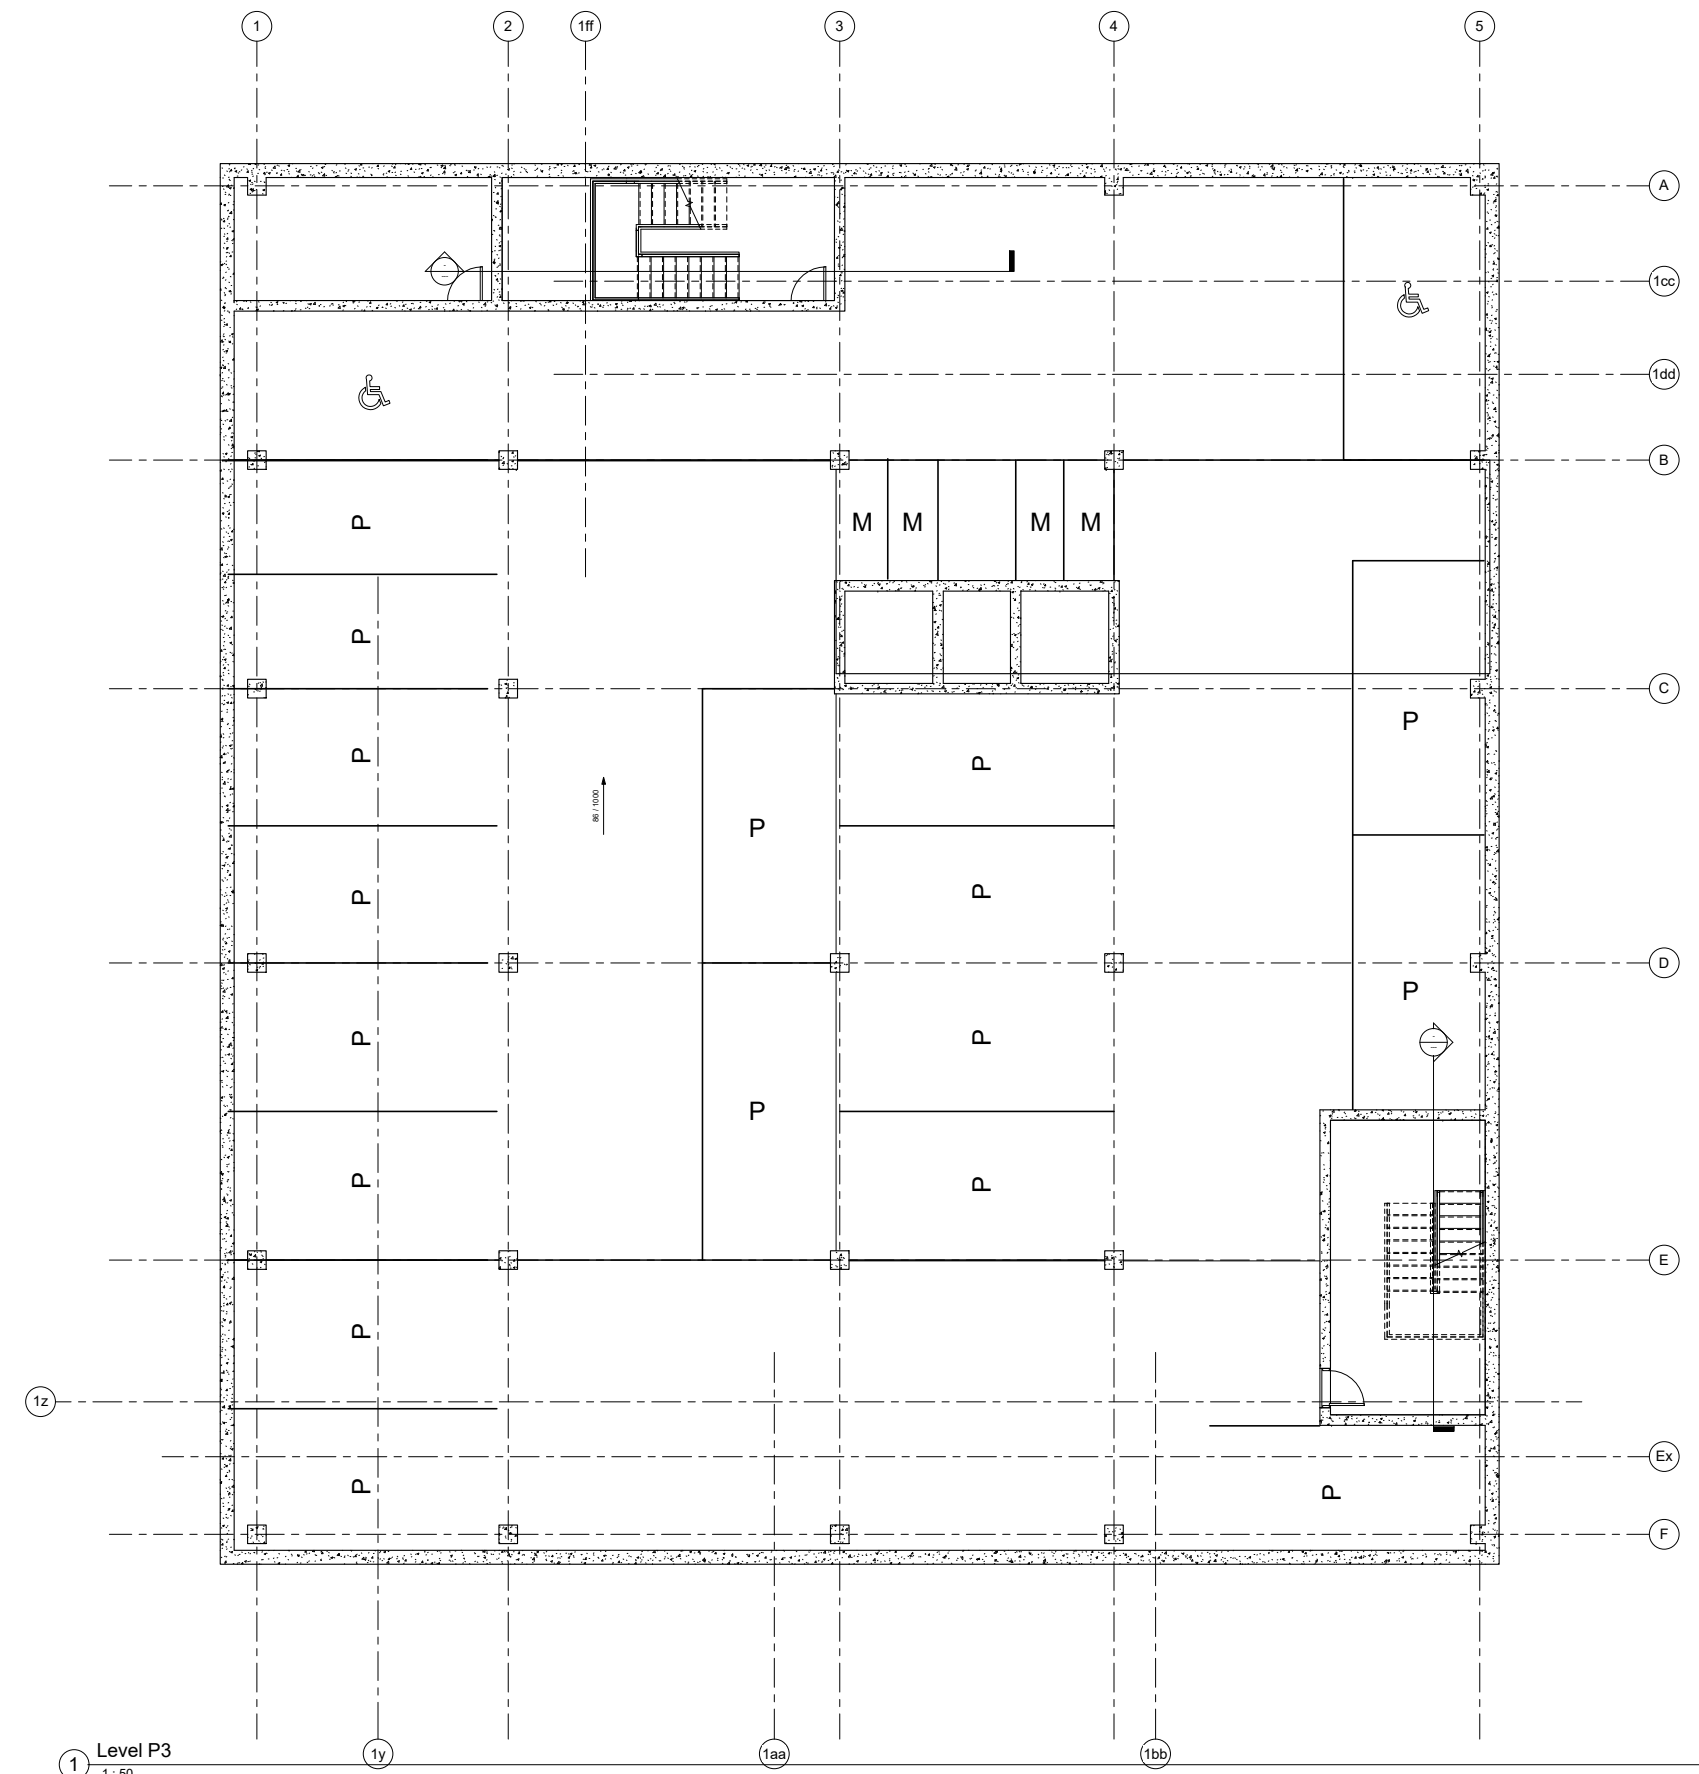

1 Level P3  
1 : 50

1y

1aa

1bb



[www.autodesk.com/revit](http://www.autodesk.com/revit)

Consultant  
Address  
Address  
Phone  
Phone  
Fax  
Fax  
e-mail  
e-mail

No.	Description	Date

ARTIST  
LOFT

P3

Project number 0001  
Date 2016/10/05  
Drawn by Author  
Checked by Checker

A912

Scale 1 : 50