

# FIRE SEPARATION LEGEND


--- 1 HR FIRE RATED WALL

----- TRAVEL DISTANCE

**FHC** FIRE HOSE CABINET AS PER 3.2.9.4 OBC


**EXIT** REQUIRED EXIT

**STAFF EXIT** STAFF EXIT

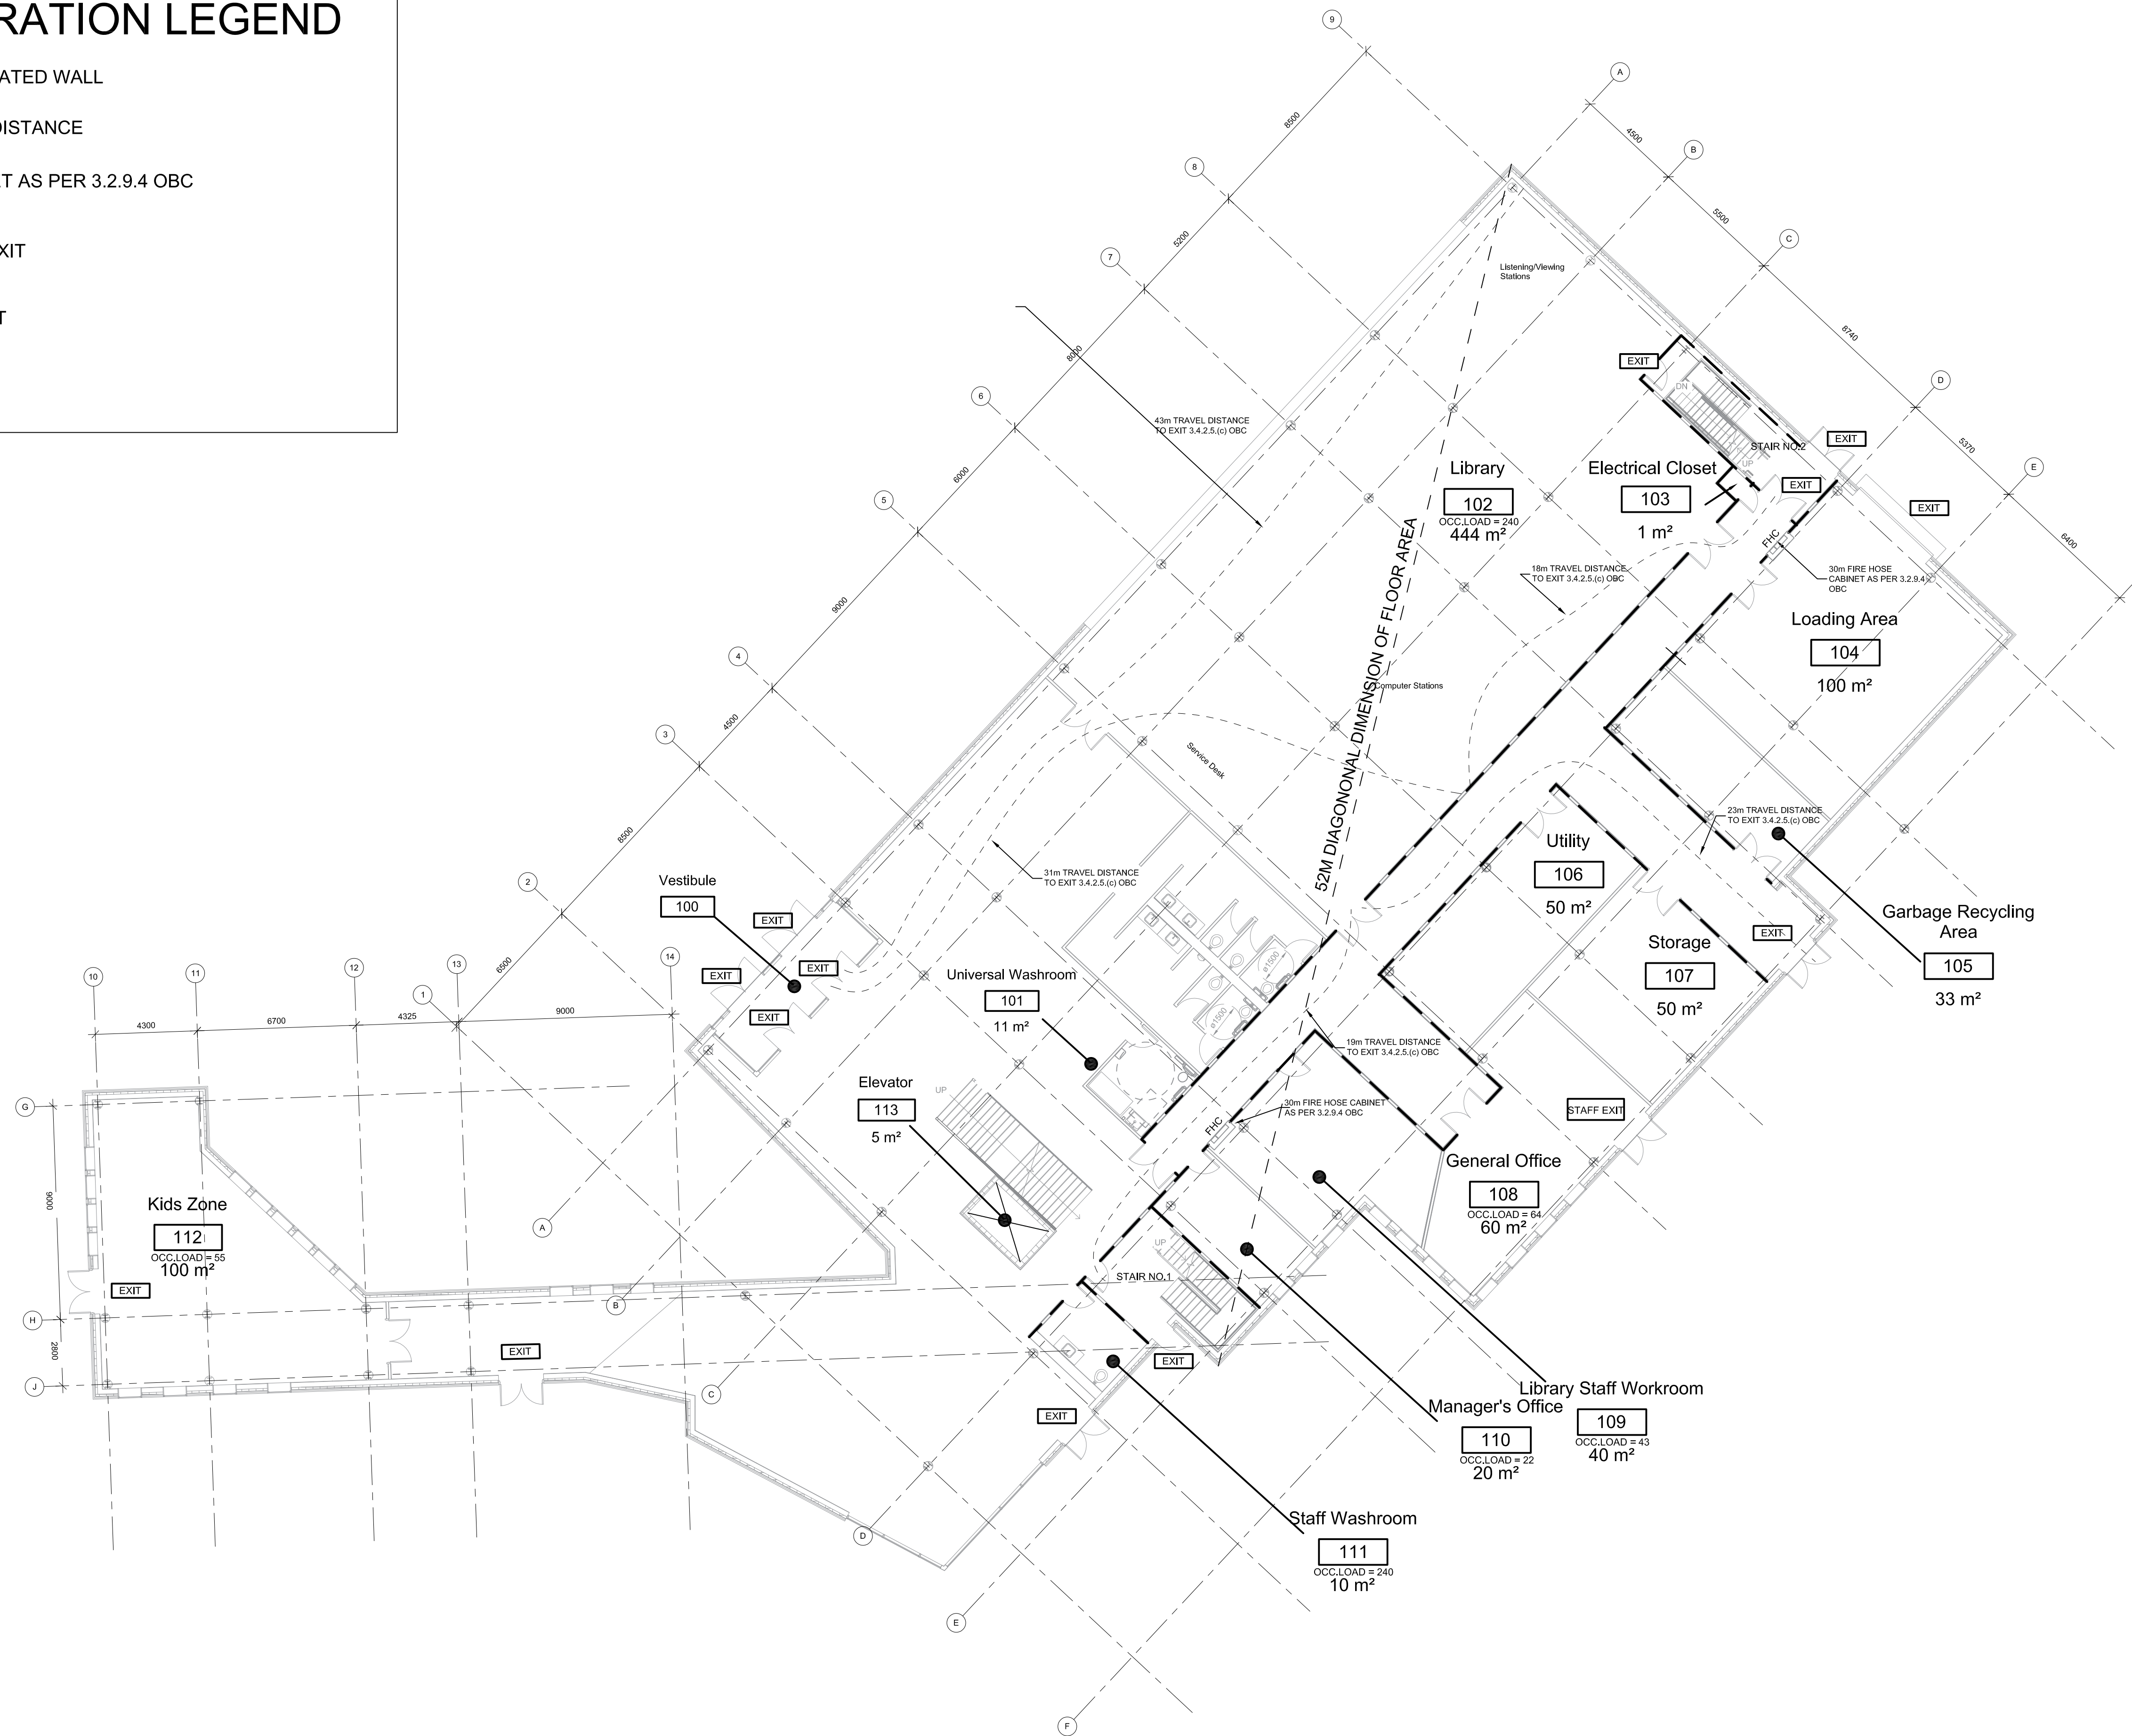

## GENERAL NOTES:

PROJECT NORTH TRUE NORTH

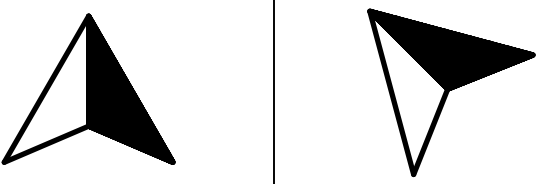

Building Classification:  
3.2.2.24.Group A, Division 2,  
up to 6 Storeys, Any Area, Sprinklered

**Project Name:**  
STUDIO 4 MAJOR PROJECT  
WORKING - PHASE 2

**Drawn By:**  
KYLE VANDERVELDEN  
MUSAB FARAH  
ANDERSON ZHONG

**Checked By:**  
ANDERSON ZHONG  
MUSAB FARAH  
KYLE VANDERVELDEN

**Sheet Title:**  
LIFE SAFETY FIRST  
FLOOR PLAN

<b>Class Code</b>	<b>Sheet No.</b>
ARCH30043	A101a
<b>Date</b>	
04/18/2017	
<b>Scale</b>	
1:150	