
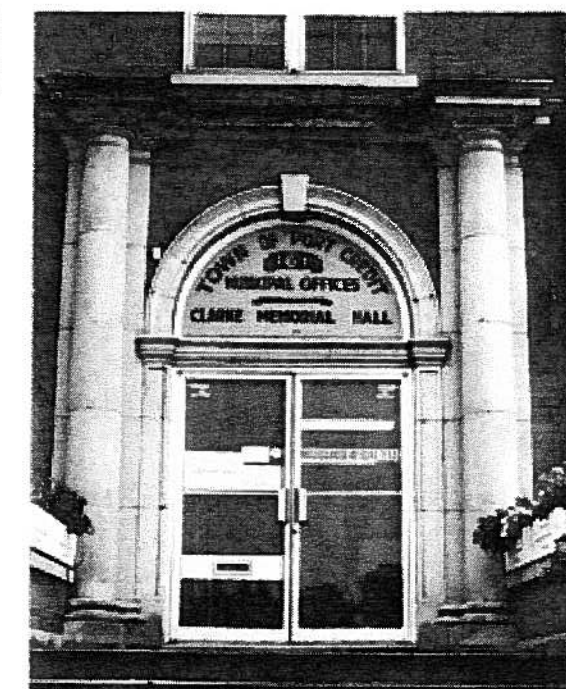
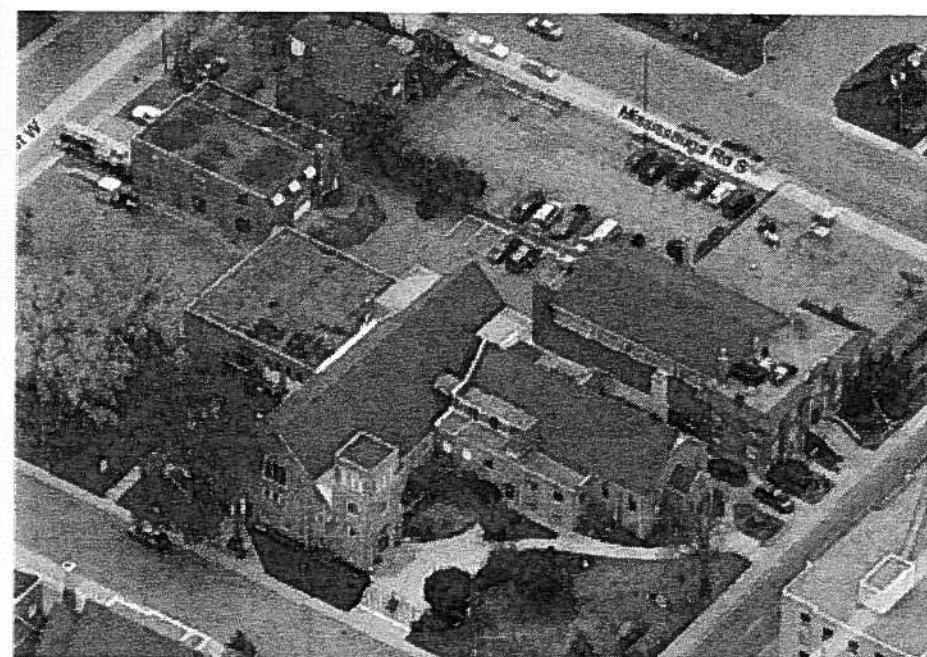
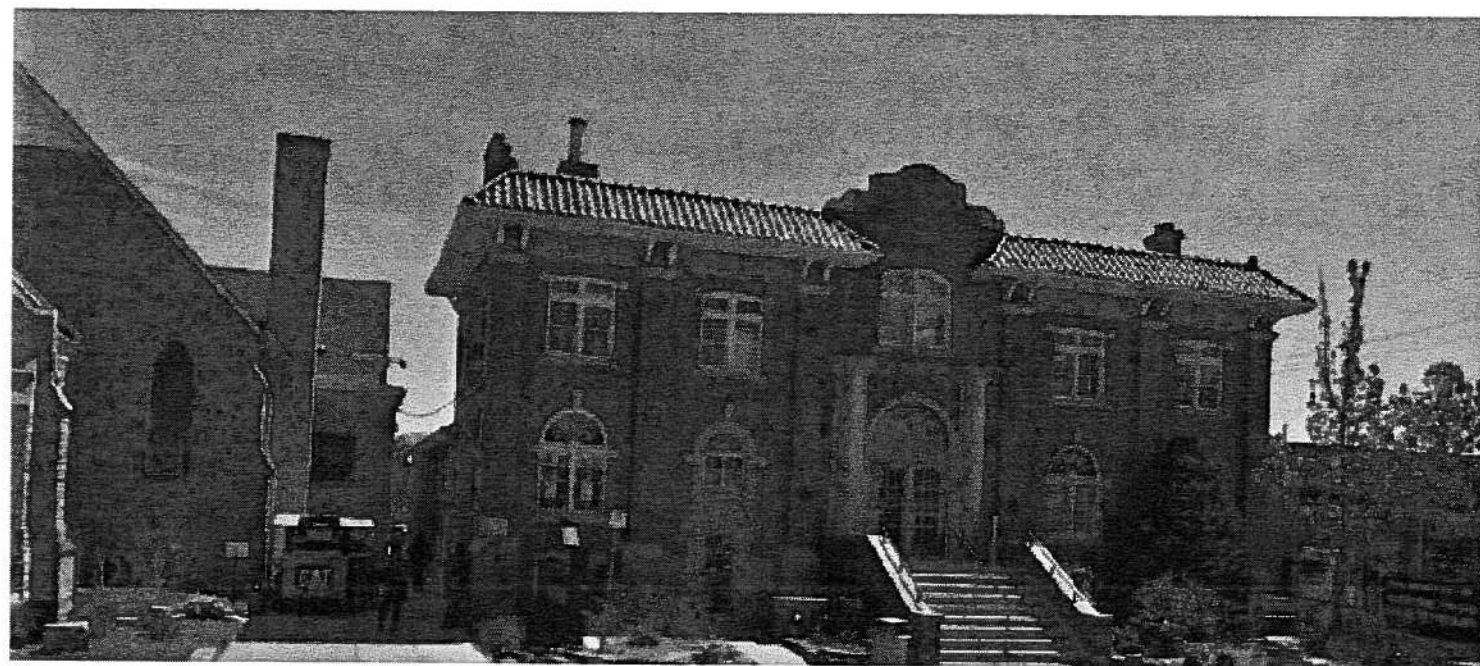


Clarke Memorial Hall
161 Lakeshore Road West
Mississauga, Ontario
1923 - Present
Right: 1976
Below Present Day

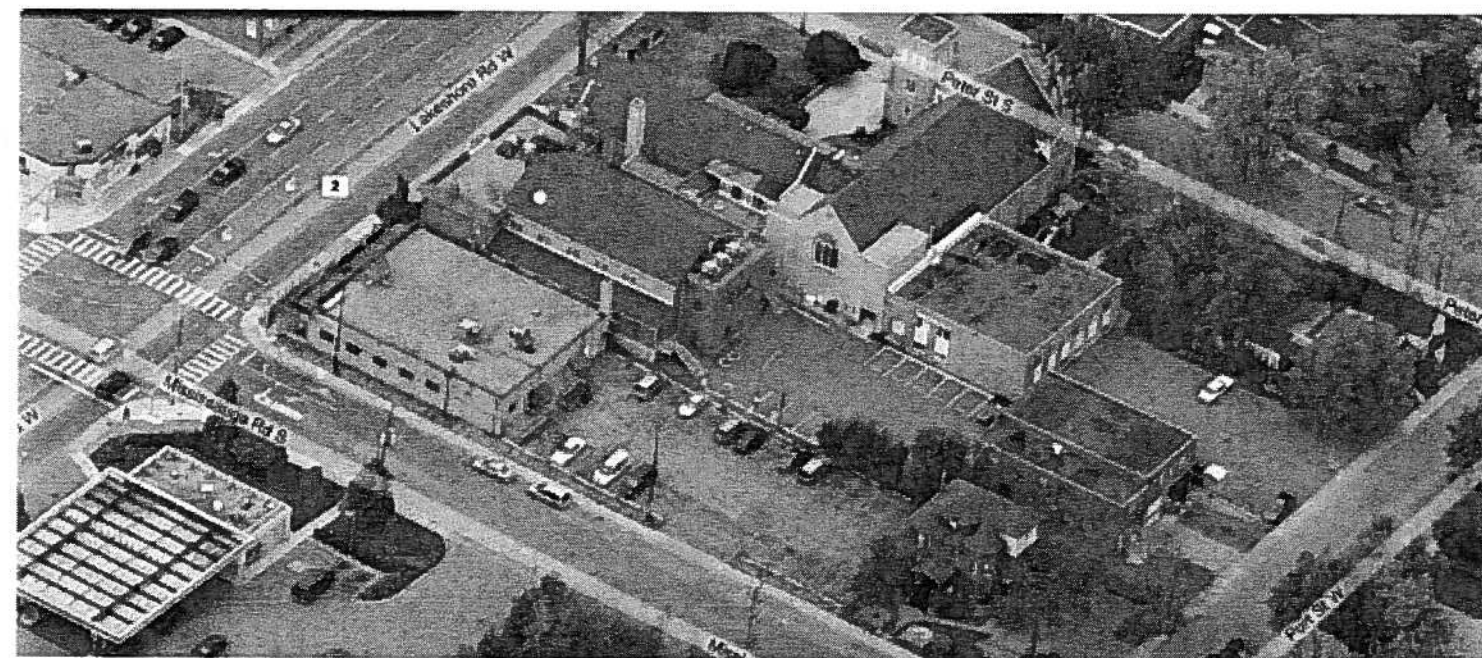

LAKE SHORE ROAD W.

SOUTH

MISHISSAUGA ROAD

To BE
DEMOLISHED

FIRE HALL
TO
REMAIN

PORT ST W


+80.2


SOUTH

PETER STREET SOUTH

80.6

PORT ST

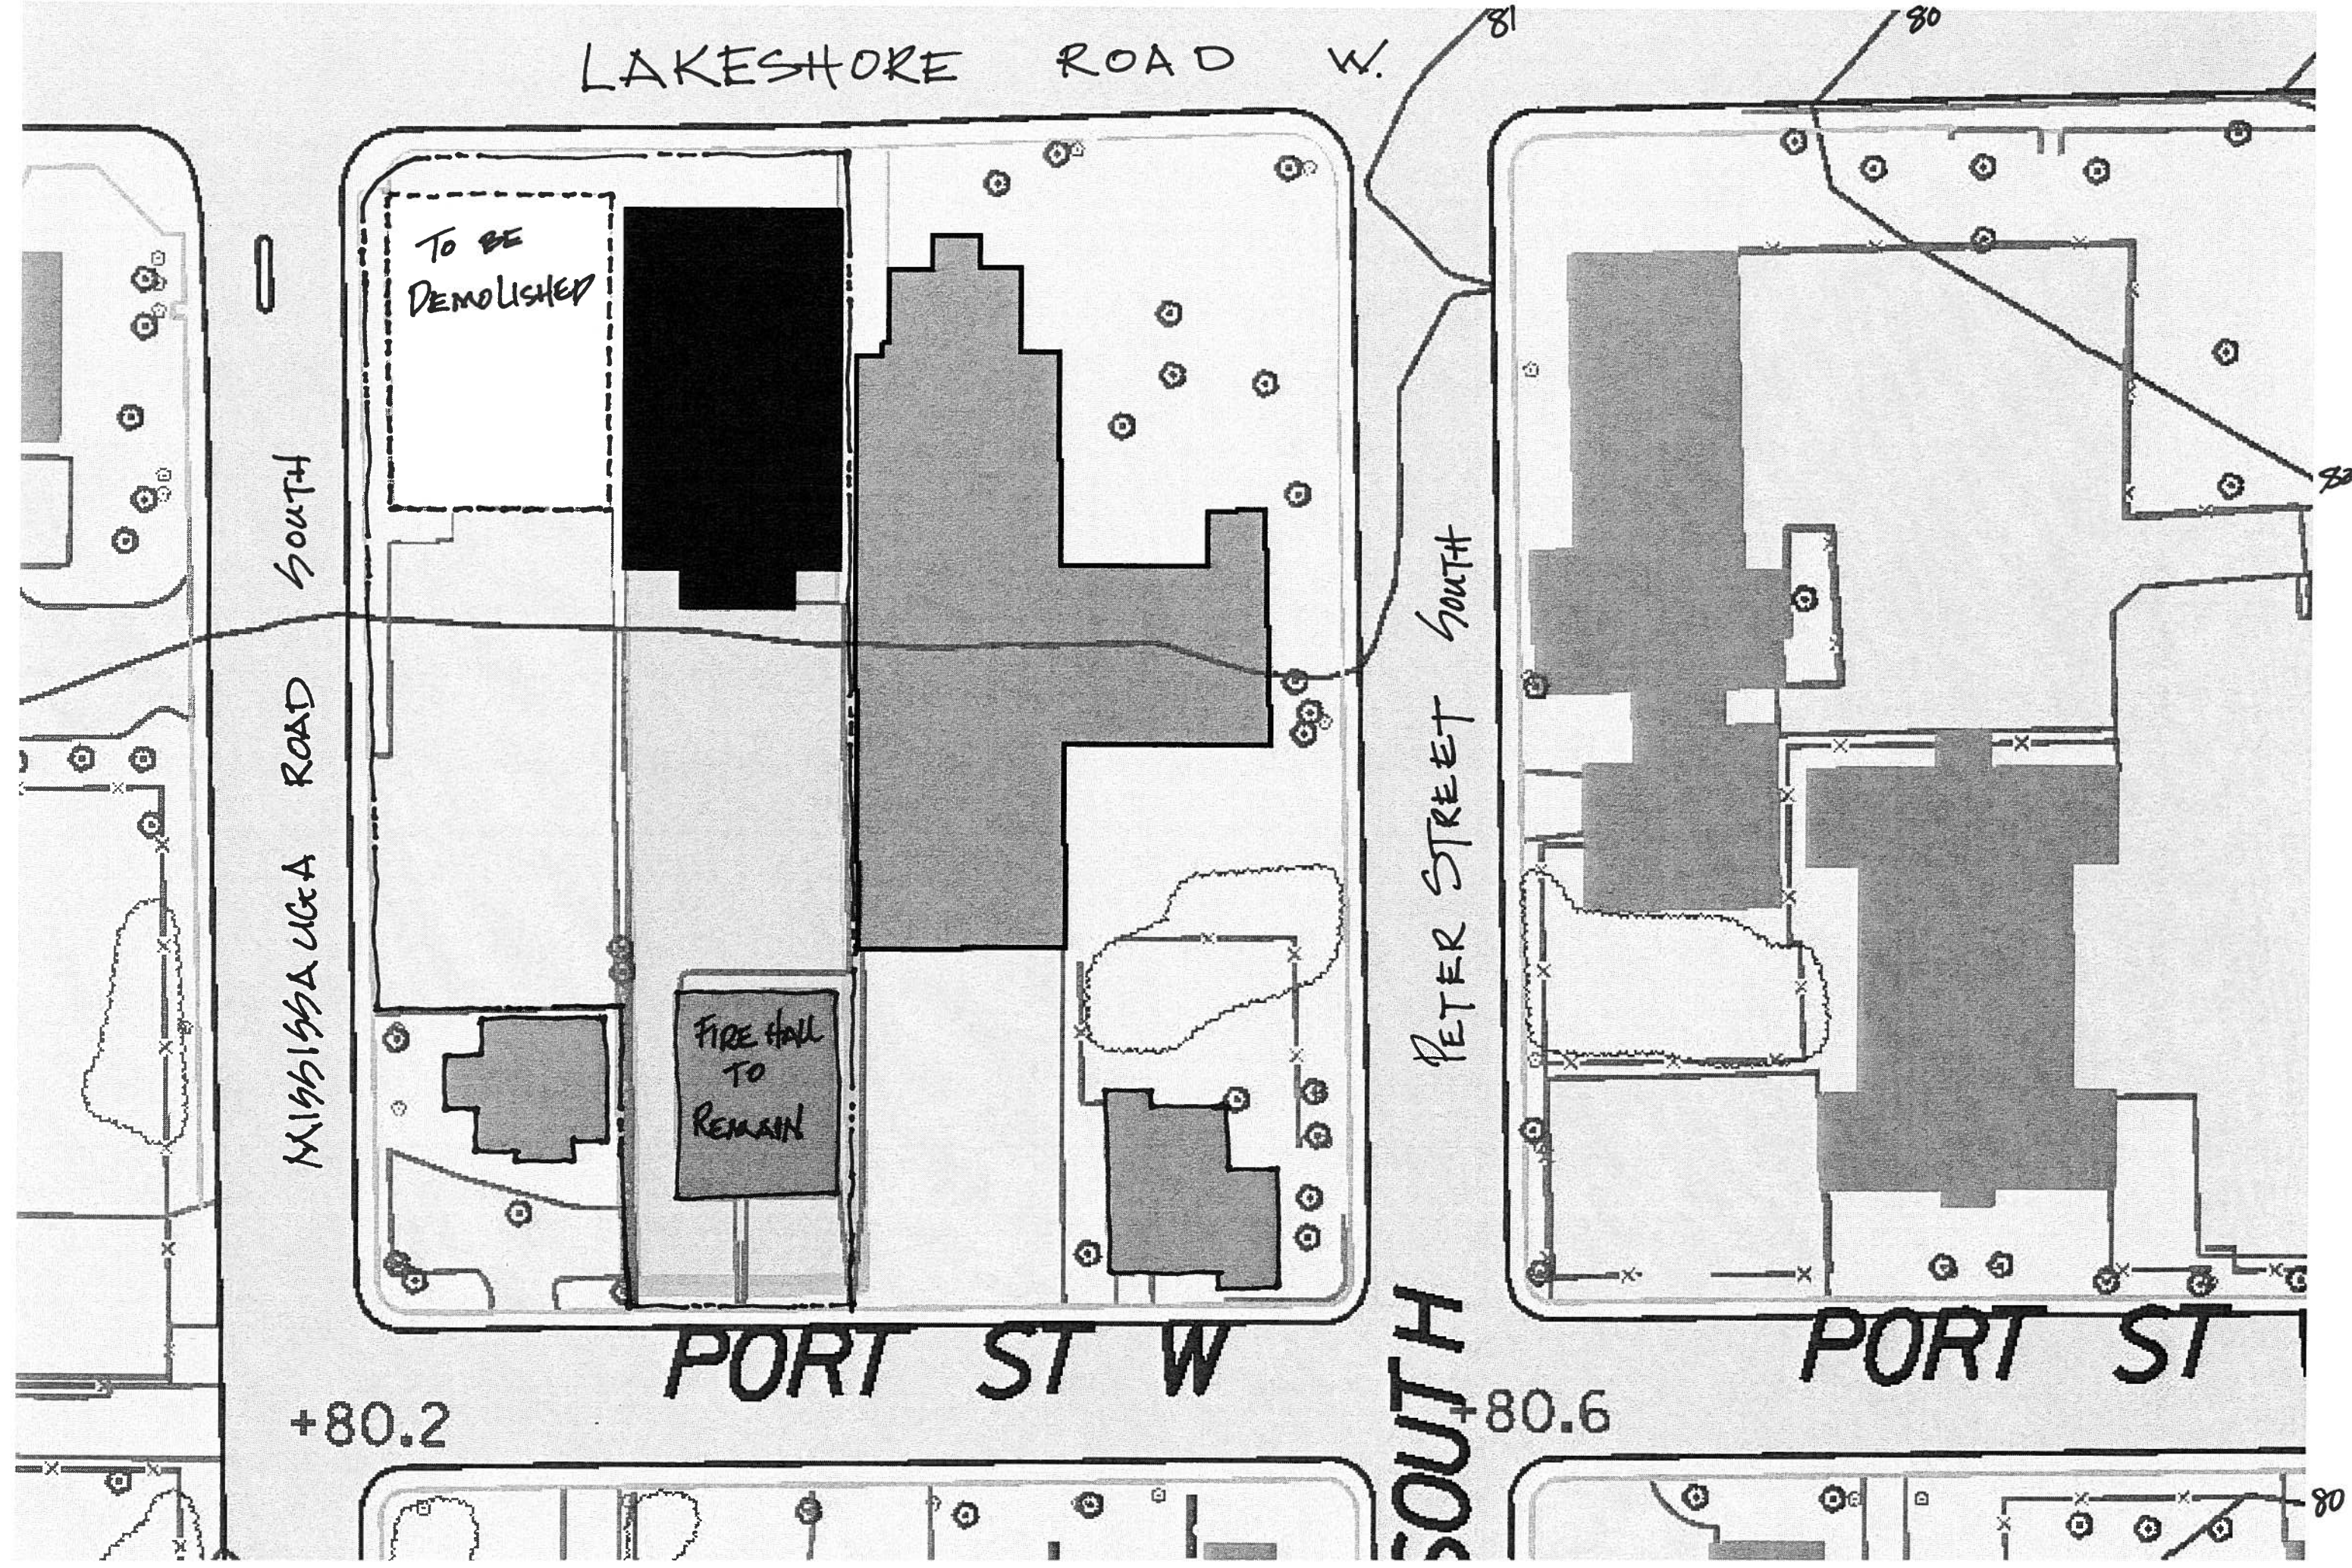

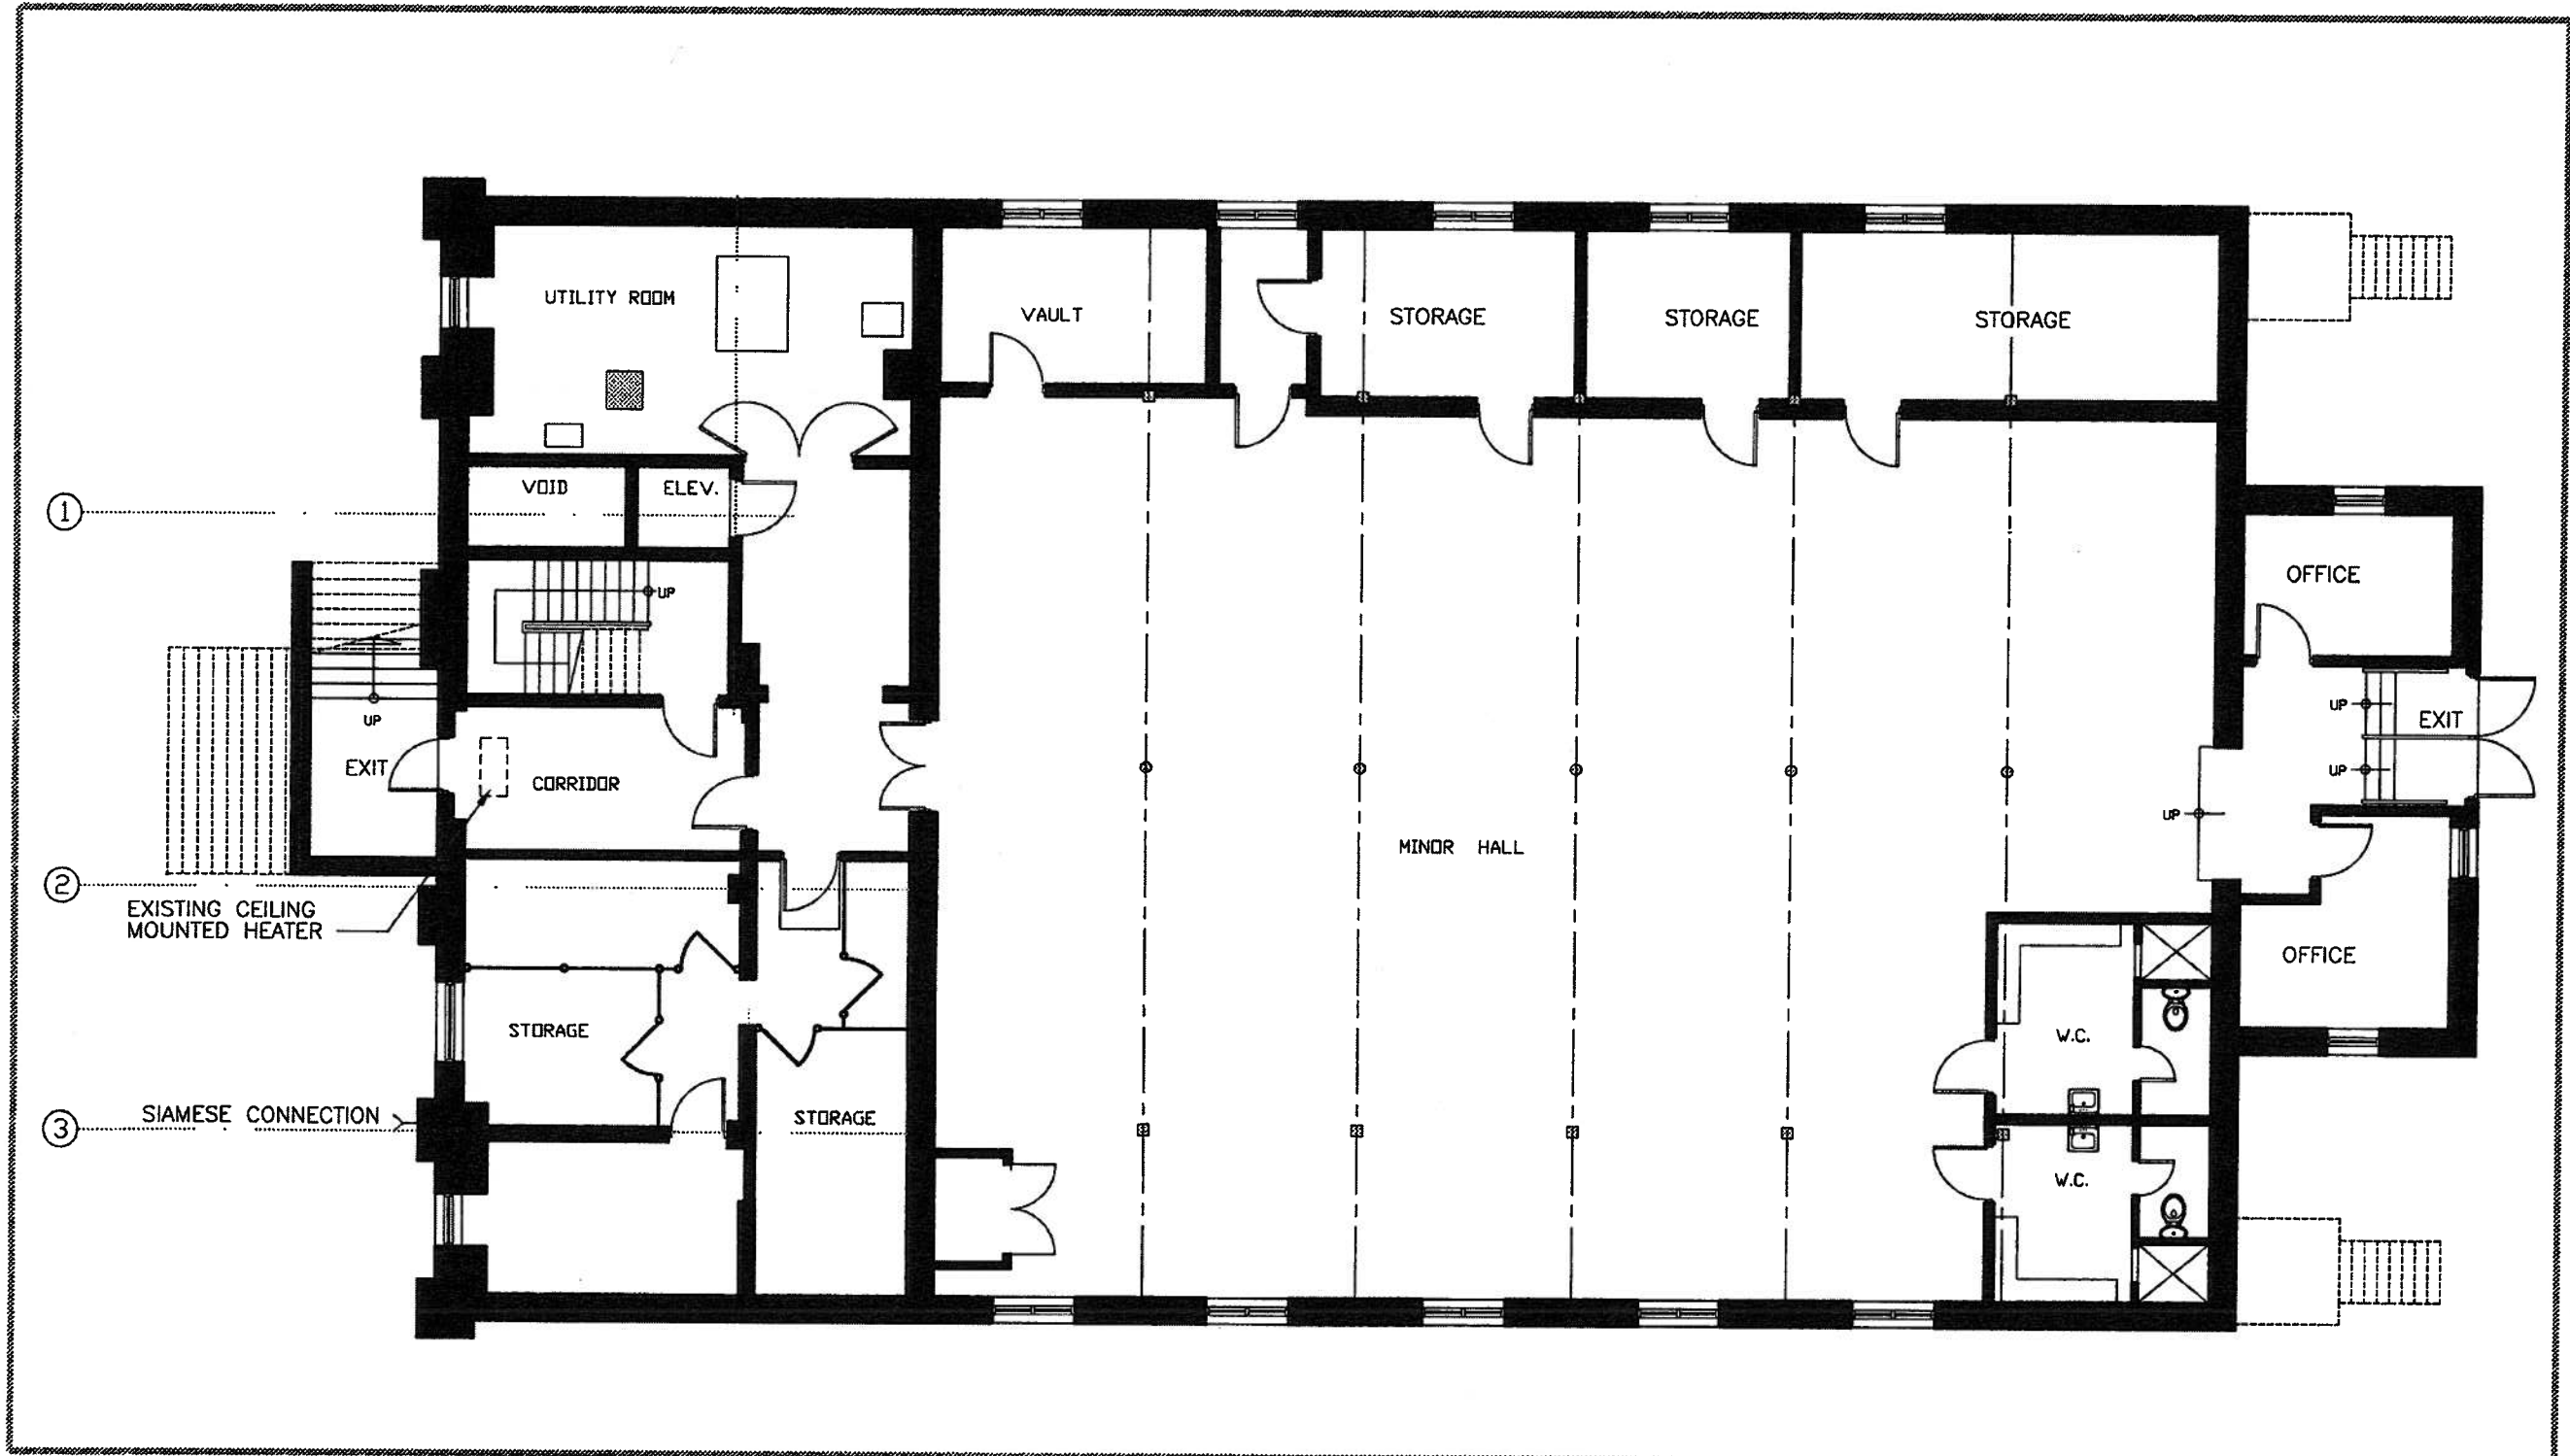


1
A-2.0

EXISTING BASEMENT FLOOR PLAN

SCALE 1:125M



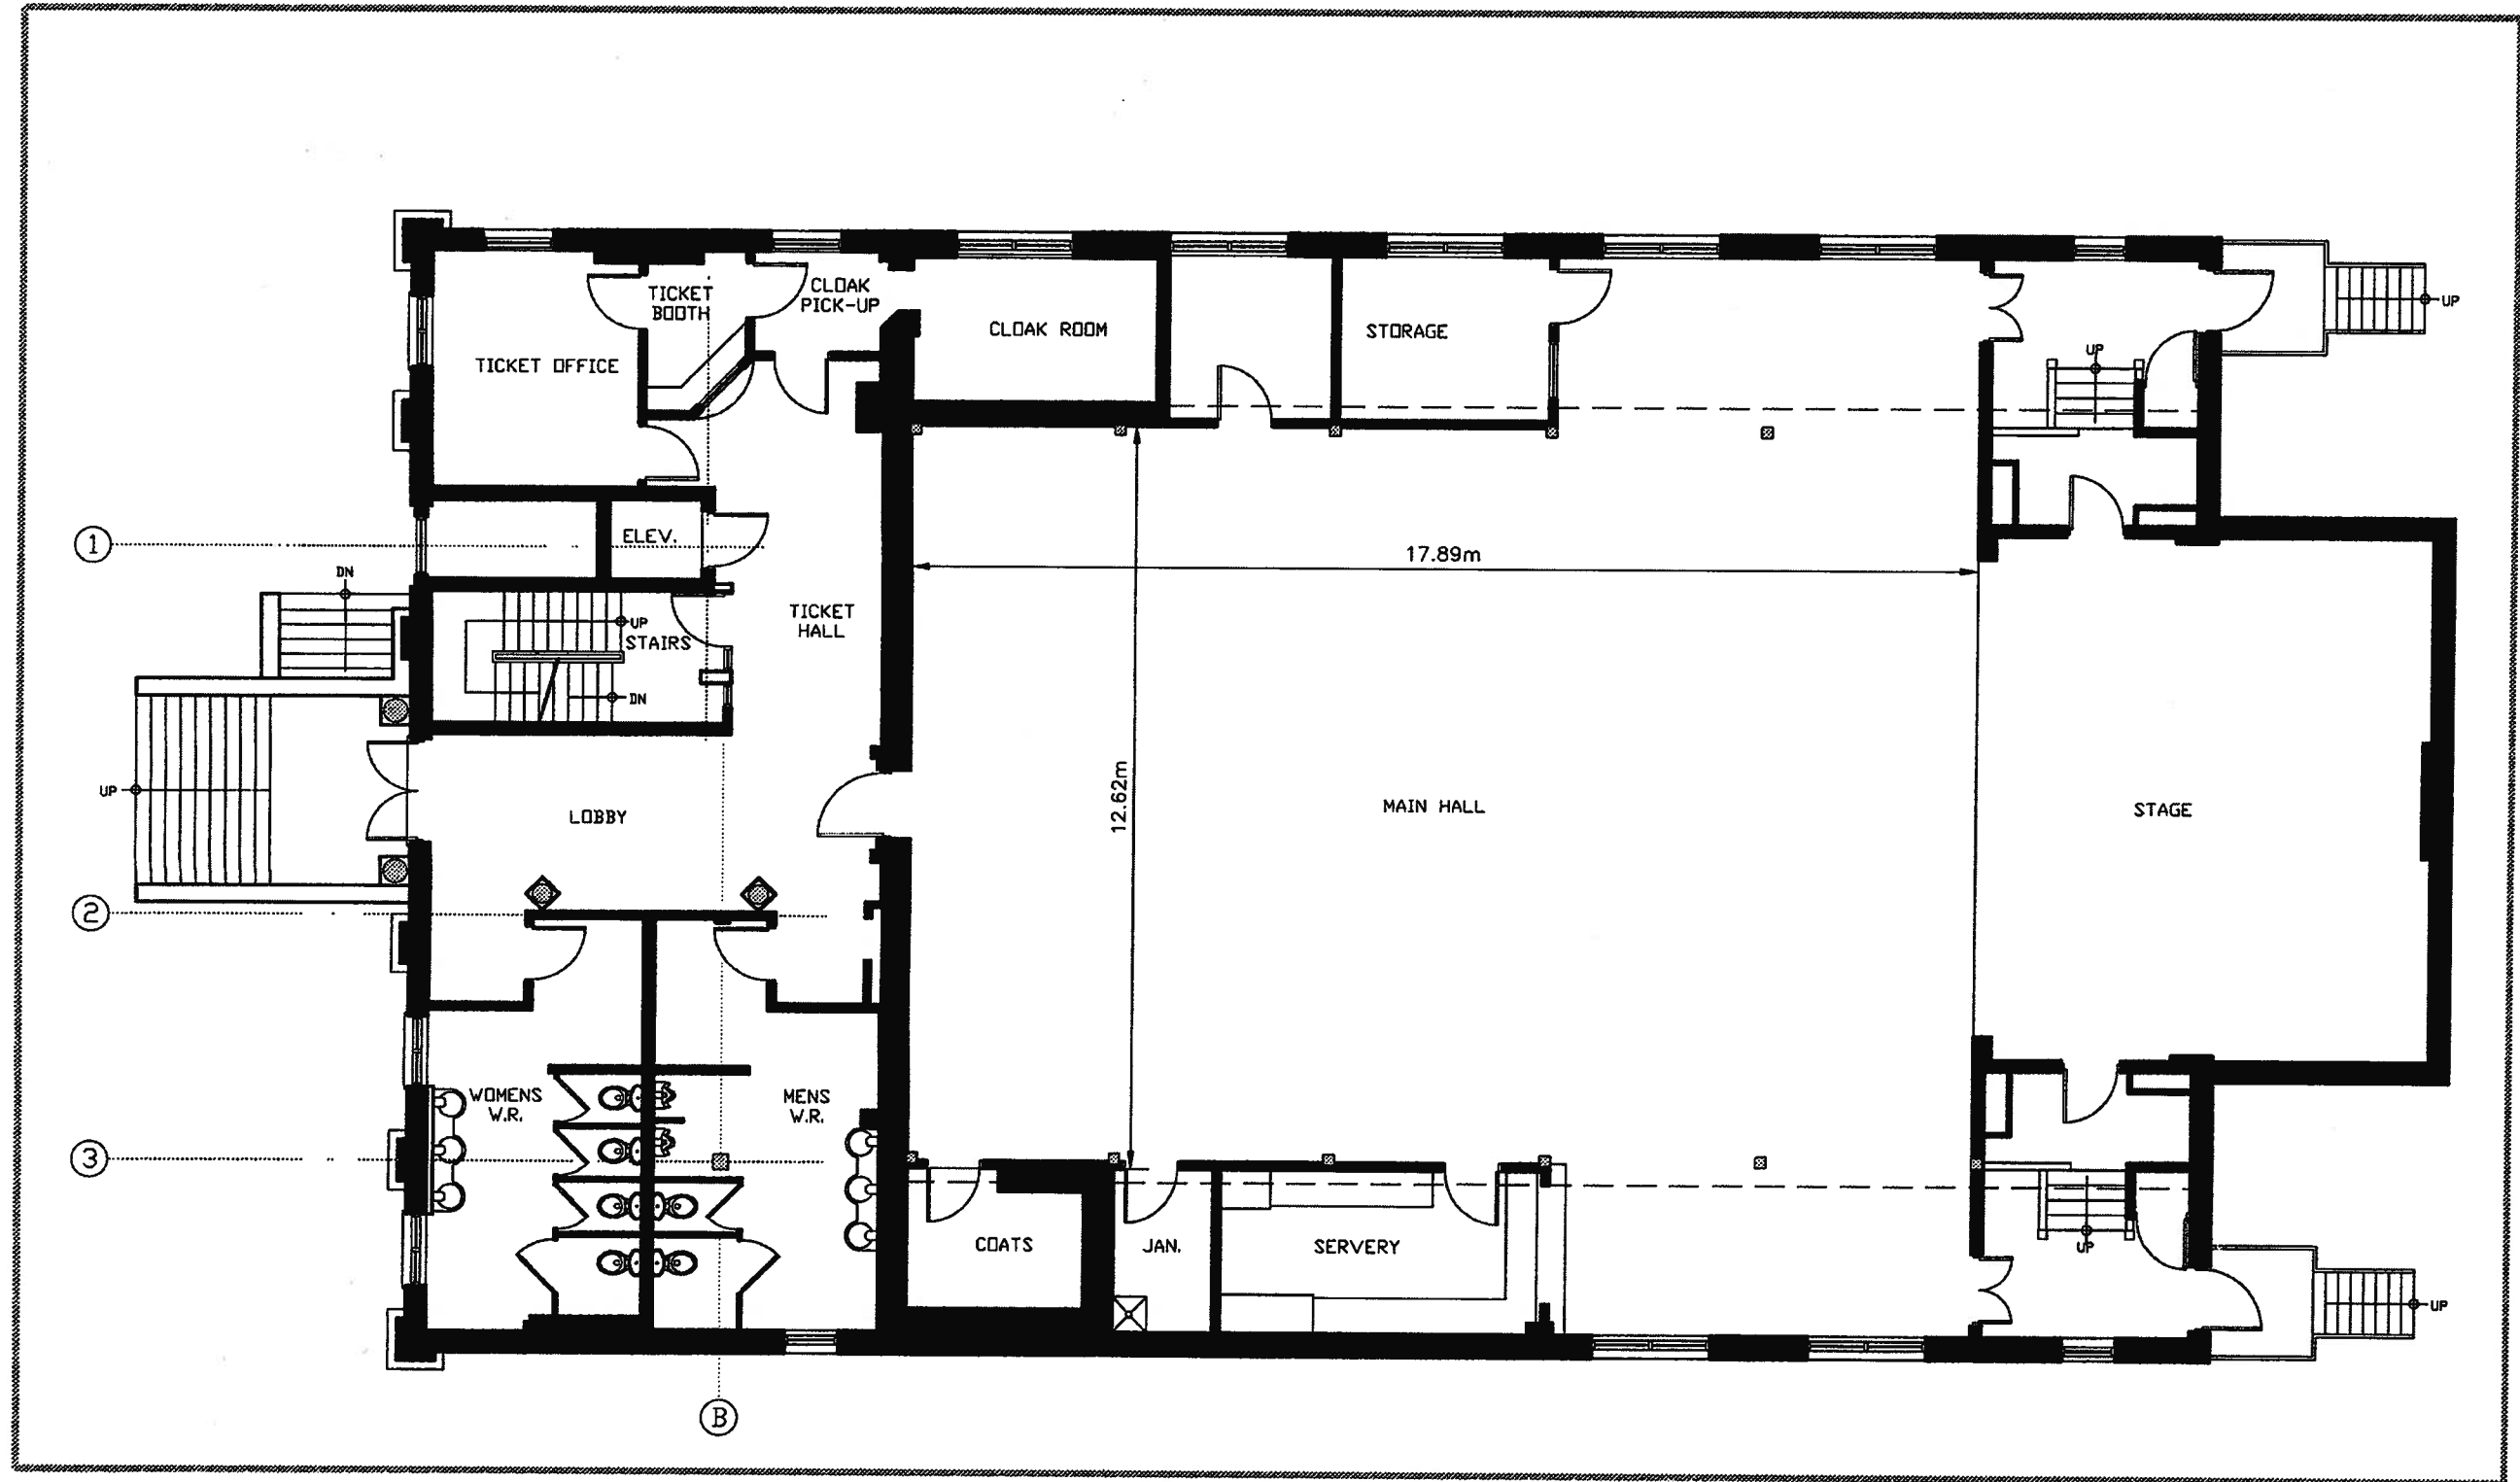


1
A-4.0

EXISTING GROUND FLOOR PLAN

SCALE 1:125 M.



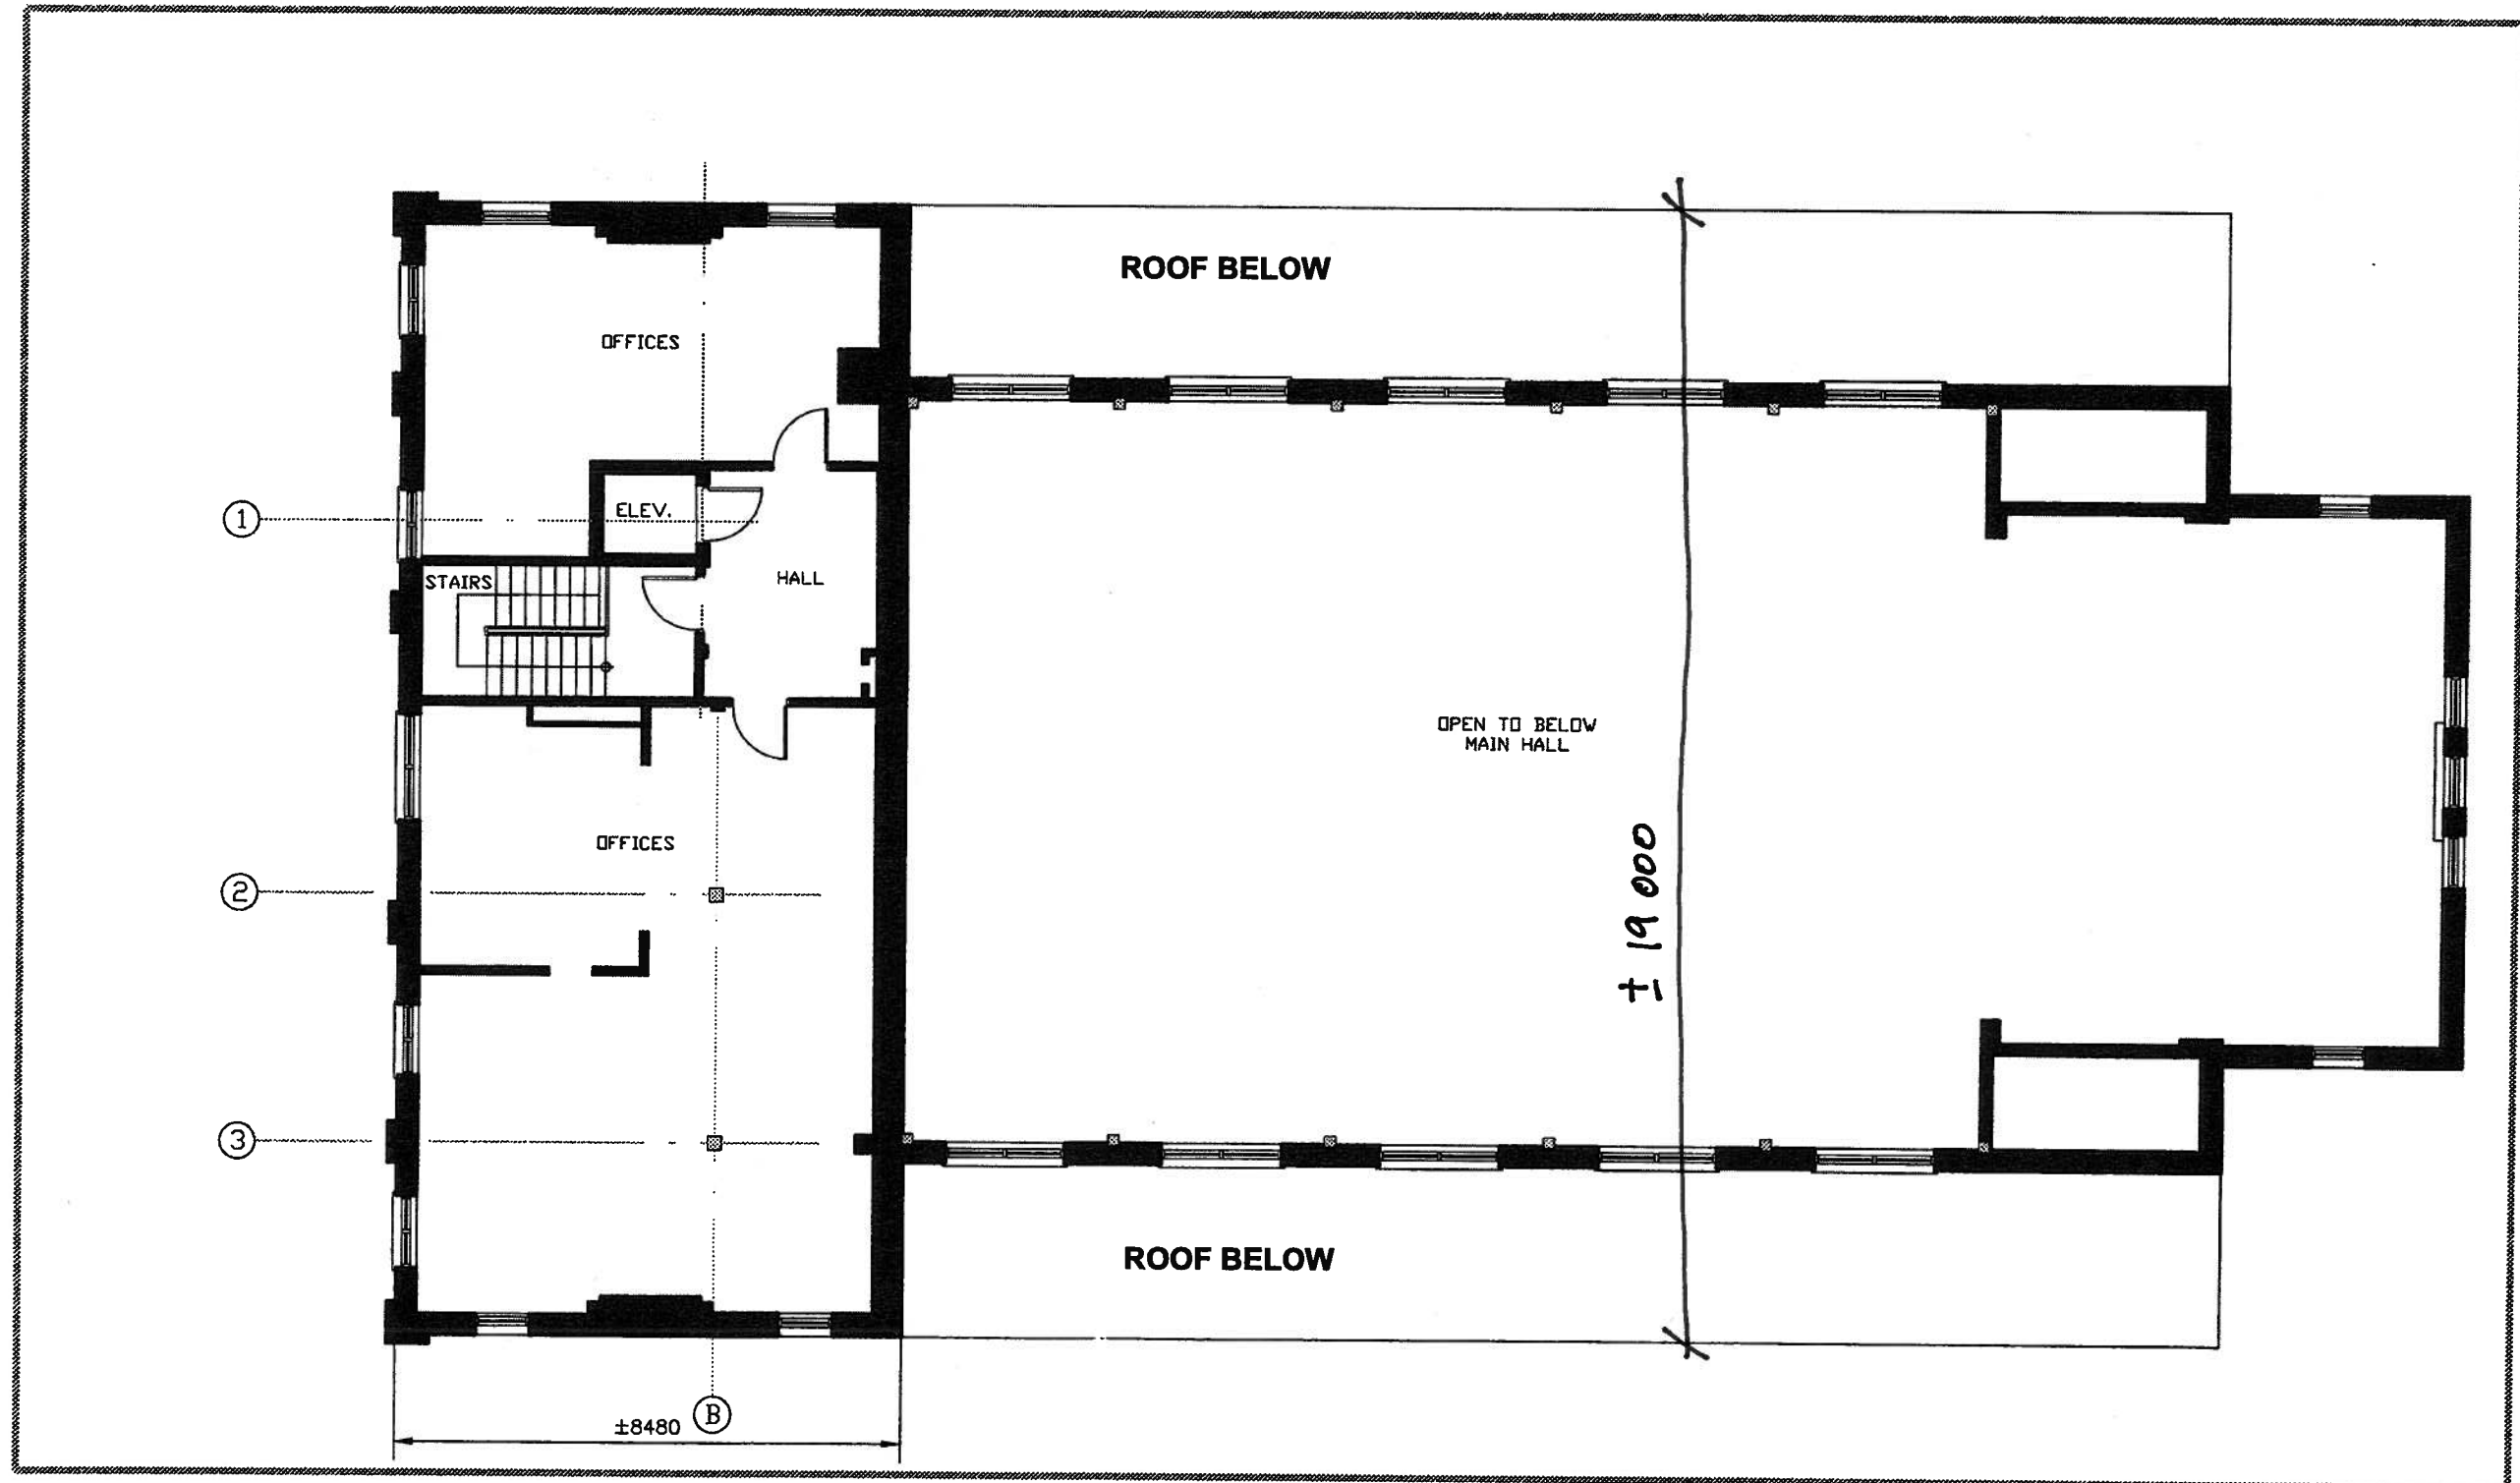

1
A-5.0

EXISTING SECOND FLOOR PLAN
SCALE 1:125 M

