



Toscana Ave.

N44d21'05"W

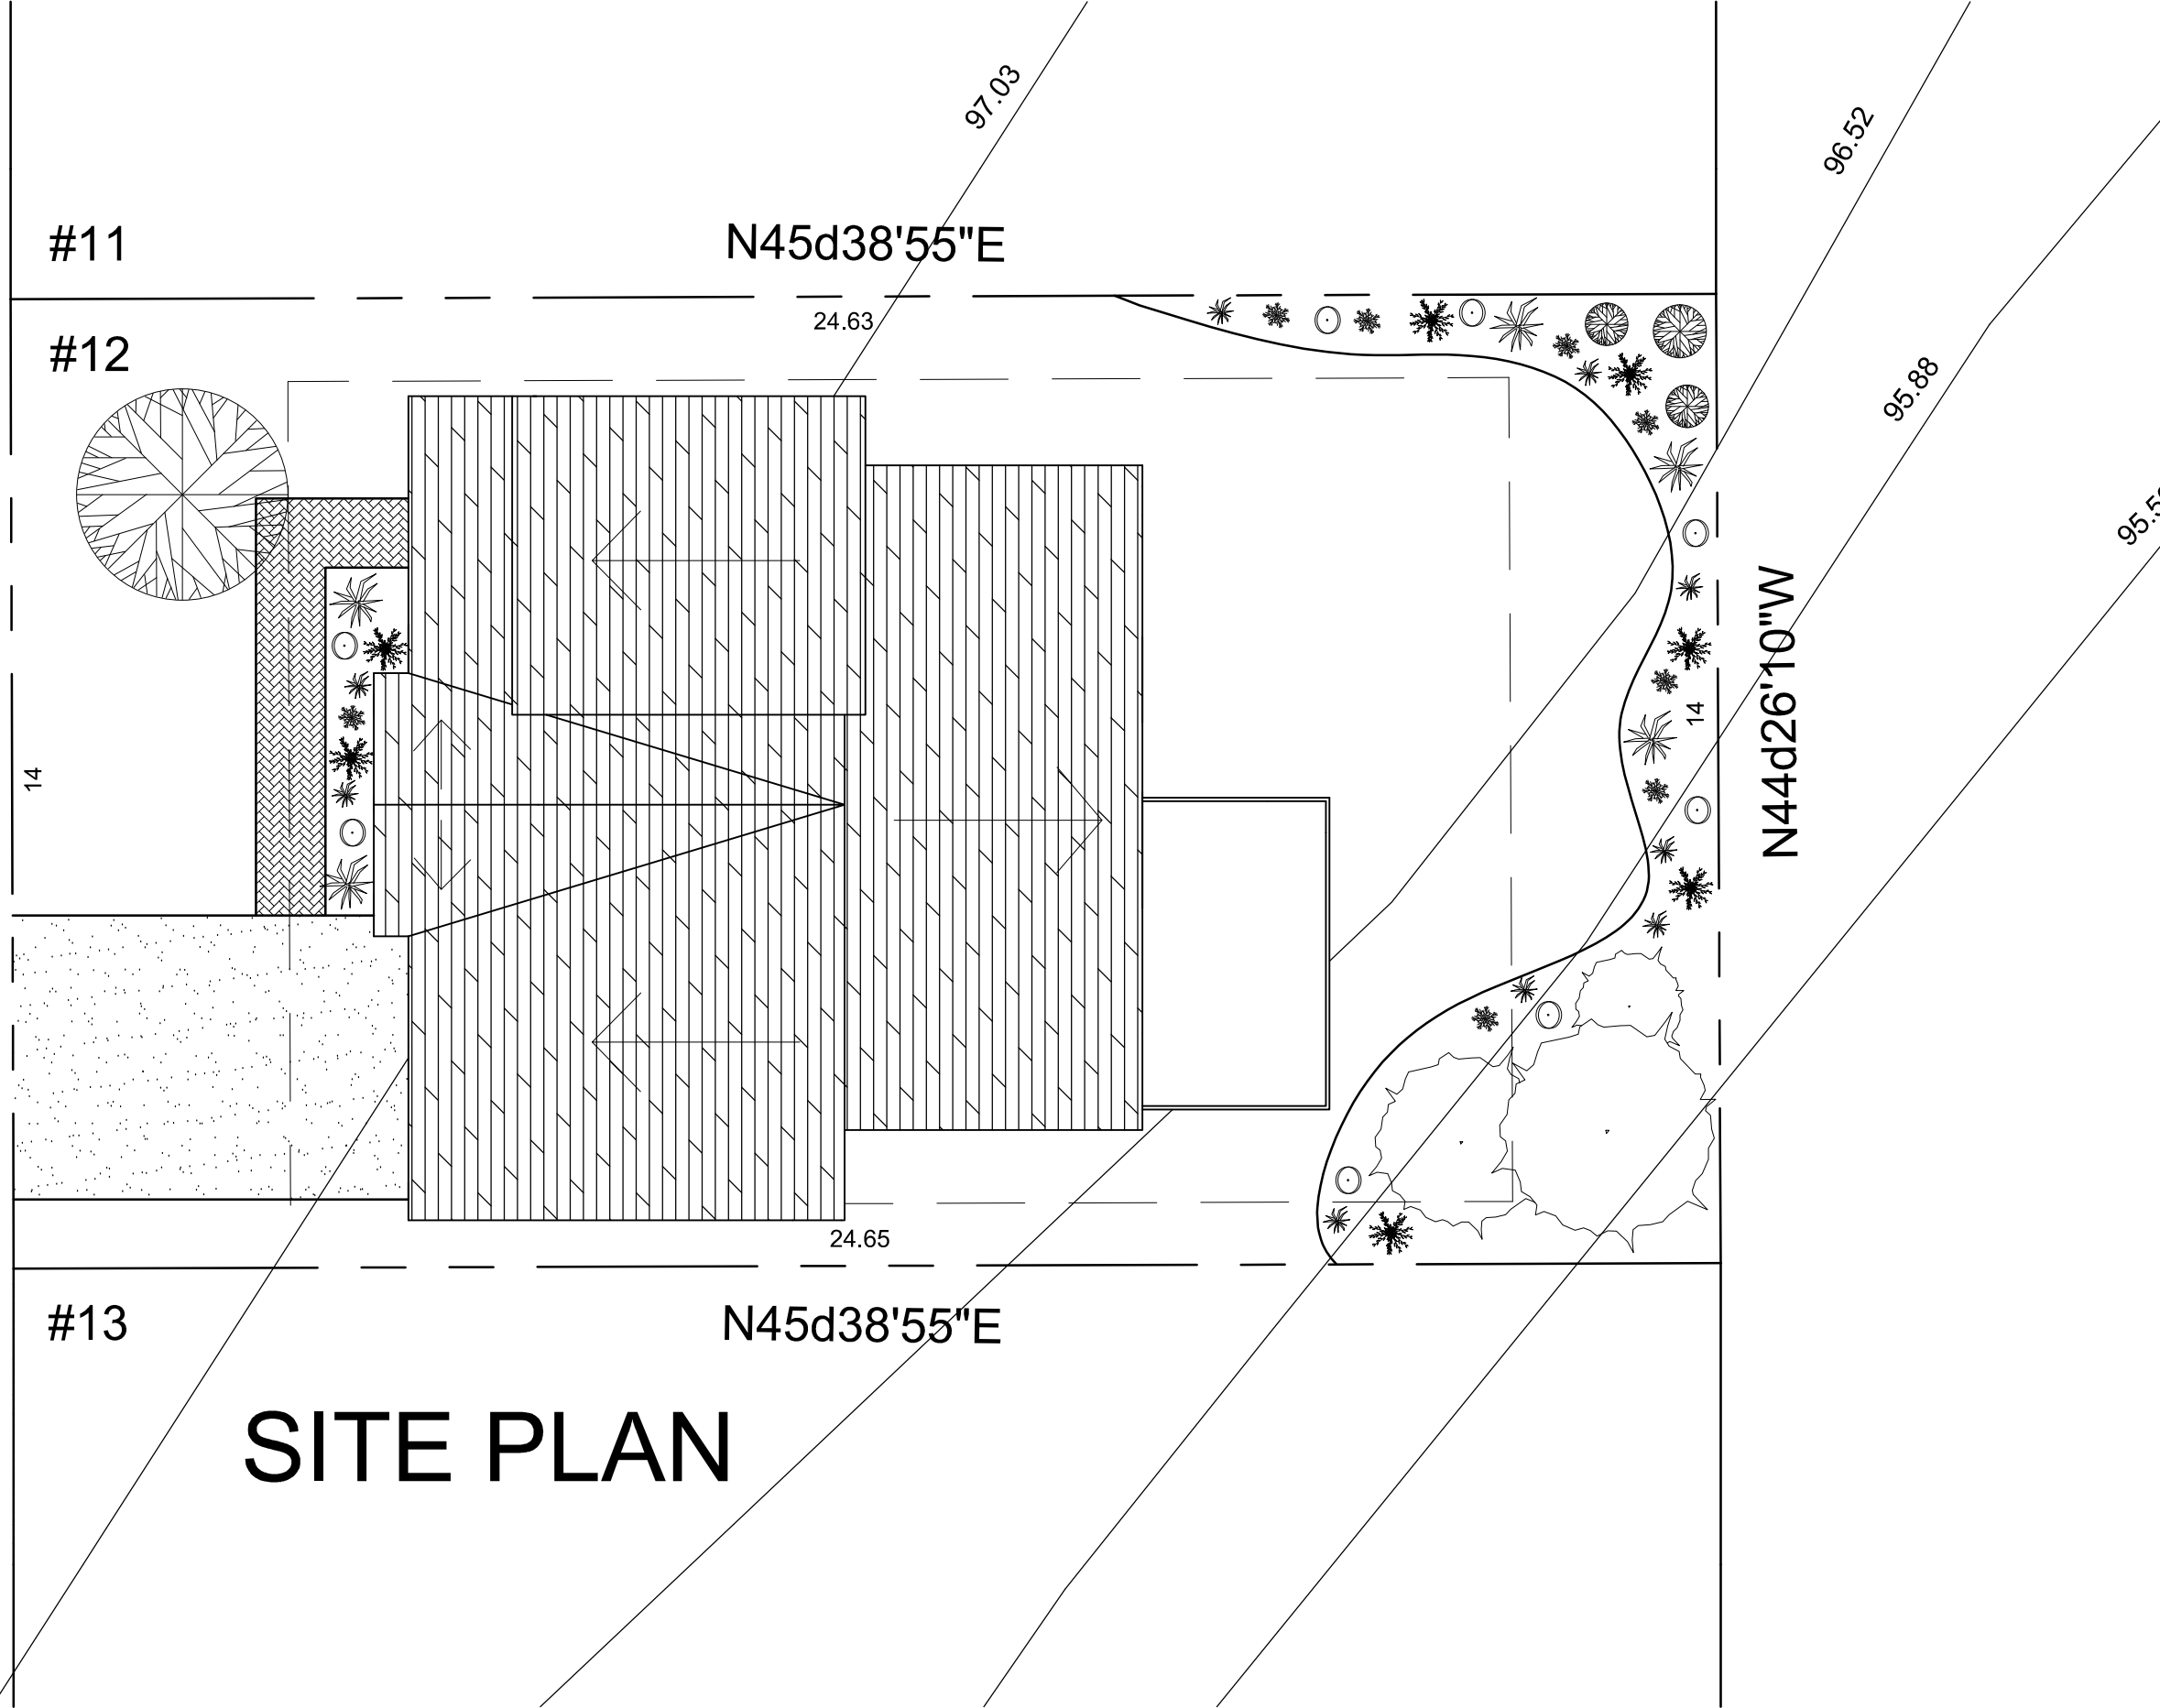

SITE PLAN

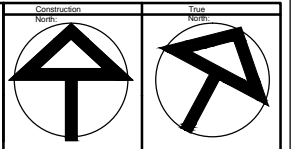

GENERAL NOTES:
 1. VERIFY ALL DIMENSIONS PRIOR TO CONSTRUCTION.
 2. DO NOT SCALE DRAWINGS. USE WRITTEN DIMENSIONS.
 3. USE ONLY LATEST REVISED DRAWINGS.
 4. REPORT ALL ERRORS OR OMISSIONS TO THE ARCHITECT OR DESIGN ENGINEER AS APPLICABLE.
 5. THE DRAWINGS ARE THE PROPERTY OF THE ARCHITECT. ANY UNAUTHORIZED USE IS PROHIBITED.

NO.	DATE	REVISION

Architectural Seal:

Company Name and Logo:
CANCELLARA CONSTRUCTION

Project Name:
SPENCER RESIDENCE

Drawn By: CHRIS CANCELLARA
 Date Drawn: APRIL 9, 2014

Sheet Title:
SITE PLAN

Scale: 1:200
 Sheet Number: **A6**