



GENERAL NOTES:

1. Verify all dimensions prior to construction.
2. Do not scale drawings. Use written dimensions.
3. Report all discoveries of errors, omissions or discrepancies to the architect or design engineer as applicable meaning the instructor.
4. Use only latest revised drawings or those that are issued for the course.

NO:	REVISION	DATE
NO:	REVISION	DATE
NO:	REVISION	DATE


PROJECT TITLE:

126  
YORKVIEW DR.


PAGE TITLE:

PROP. - 2ND  
FLOOR PLAN &  
ROOF PLAN

DRAWN BY:	ROBERT KNODX	A06
DRAWN BY:	ROMAN KRUPA	
SCALE:	1/8" = 1'-0"	
DATE:	2016-04-12	

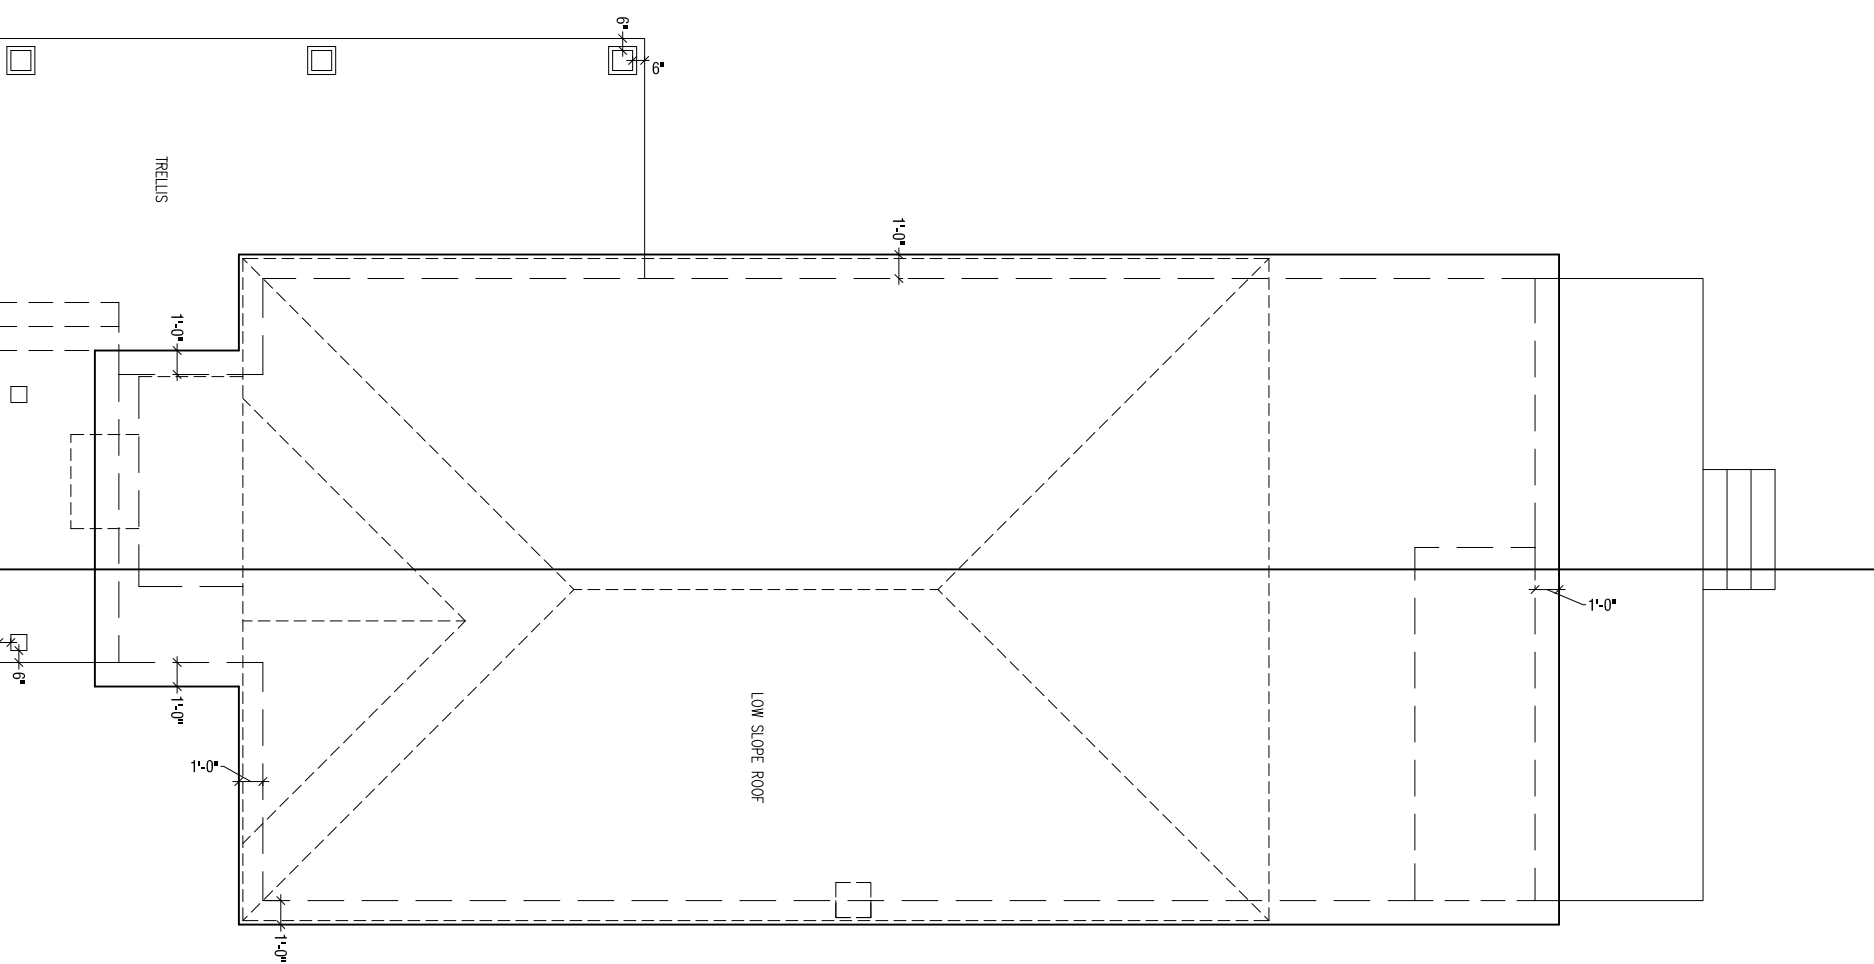

2 PROP. ROOF PLAN  
Scale: 1/8" = 1'-0"

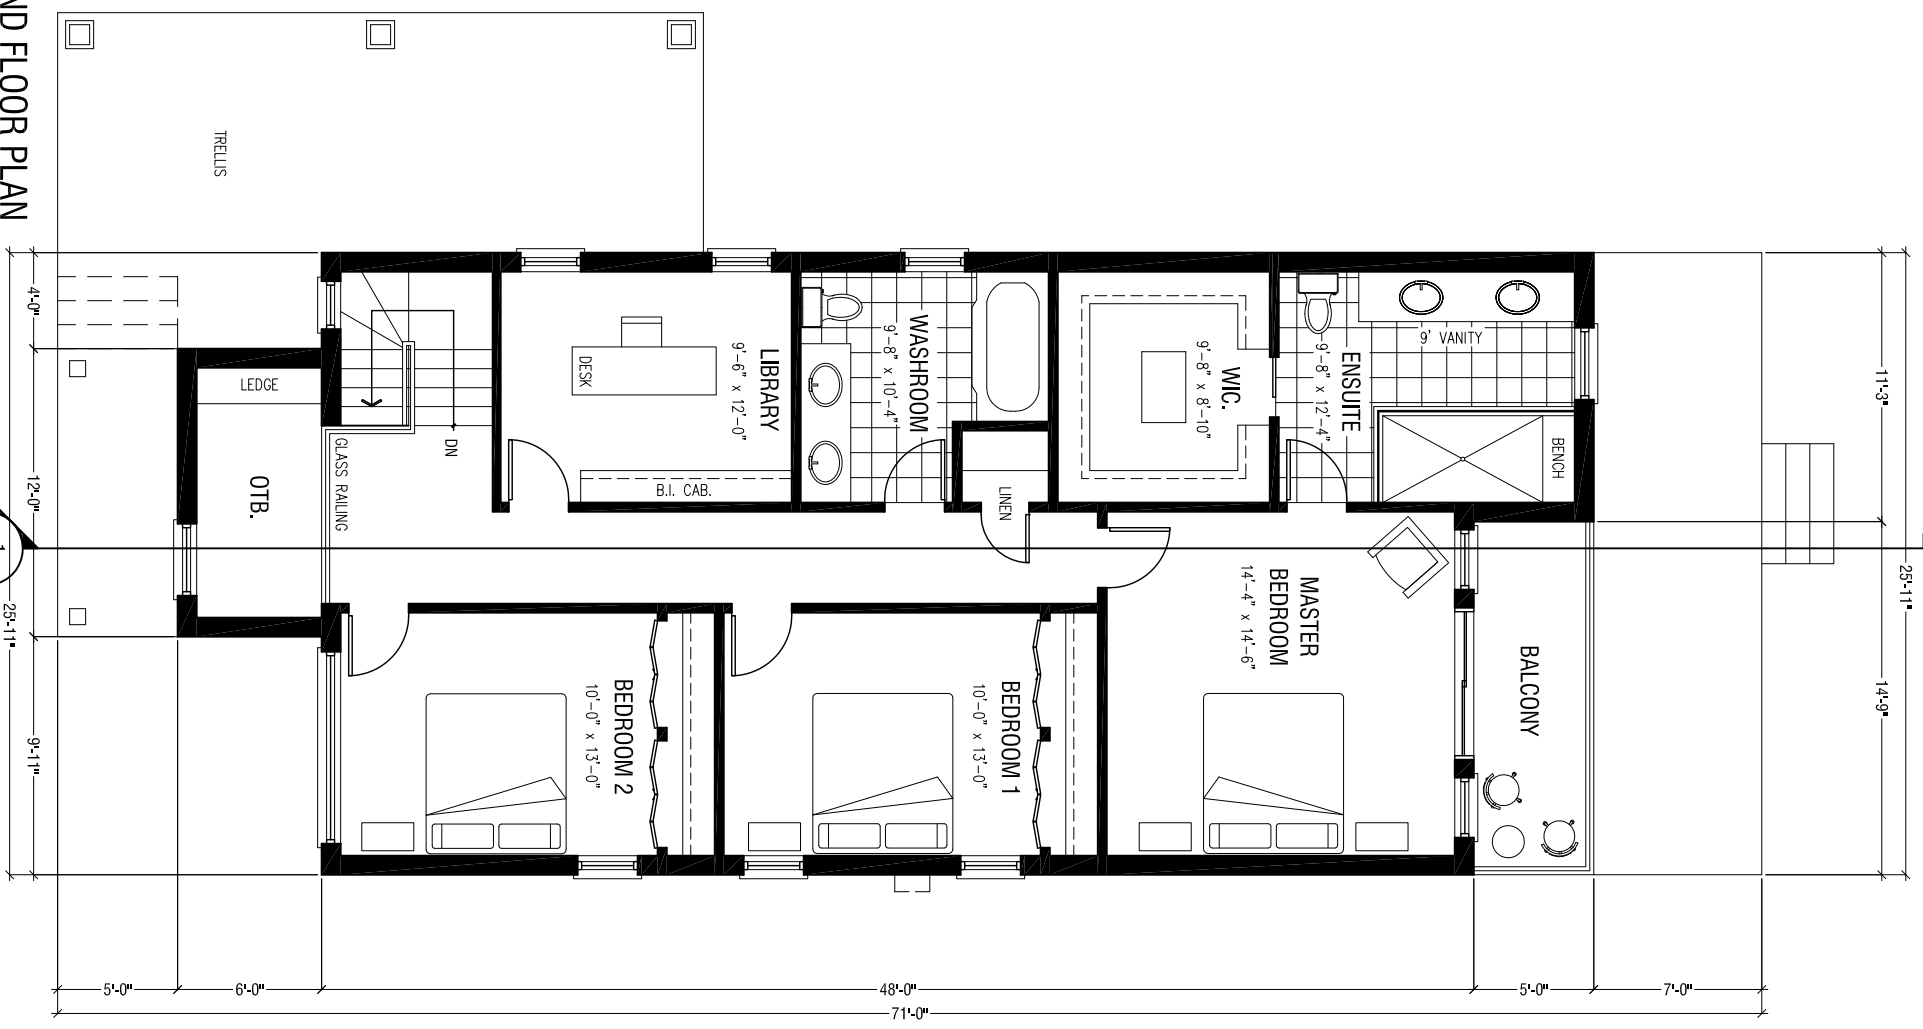

1 PROP. 2ND FLOOR PLAN  
Scale: 1/8" = 1'-0"