

GENERAL NOTES:

1. Verify all dimensions prior to construction.
2. Do not scale drawings. Use written dimensions.
3. Report all discoveries of errors, omissions or discrepancies to the architect or design engineer as applicable meaning the instructor.
4. Use only latest revised drawings or those that are issued for the course.


NO	REVISION	DATE
NO	REVISION	DATE
NO	REVISION	DATE

PROJECT TITLE:

126
YORKVIEW DR.

PAGE TITLE:

PROP. - NORTH
ELEVATION

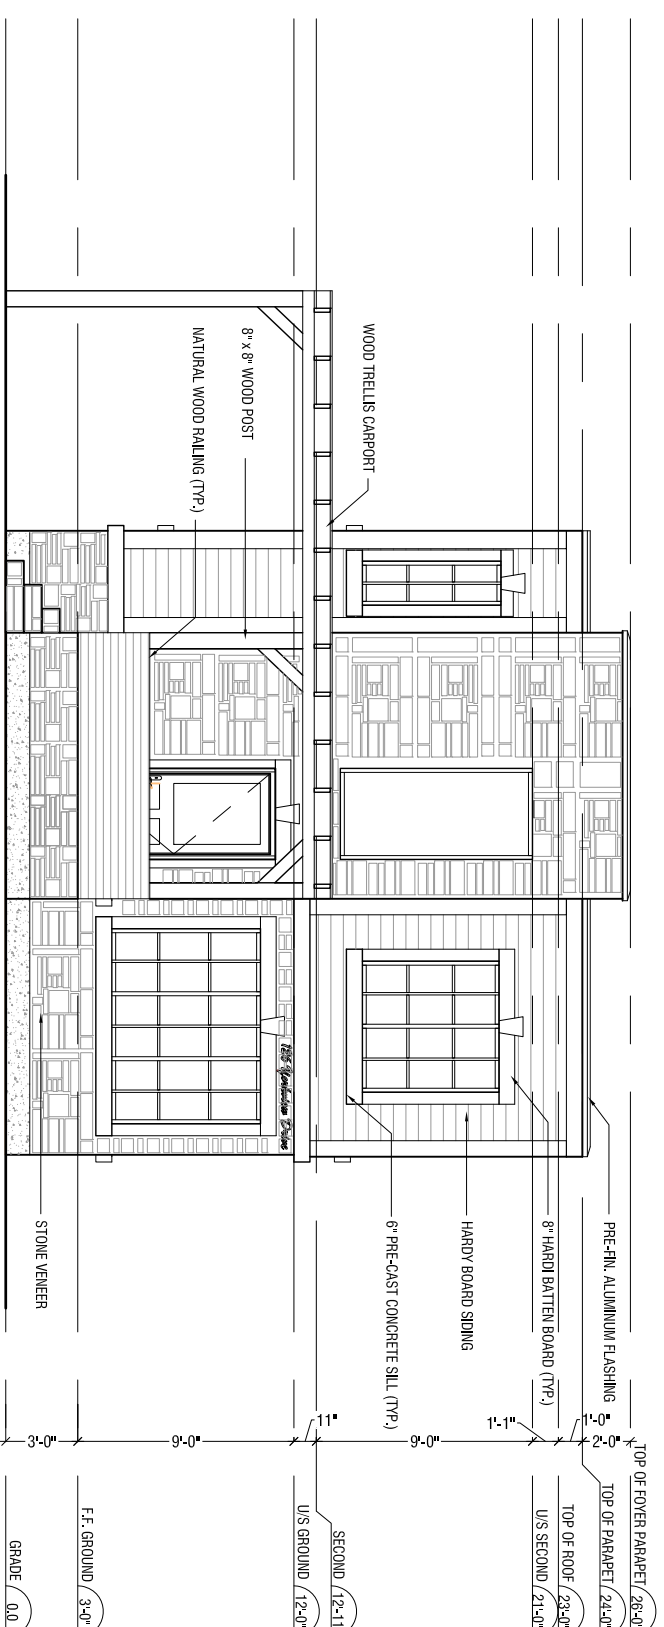

1 PROPOSED NORTH ELEVATION

Scale: 1/8" = 1'-0"

DRAWN BY:
ROBERT KNOX

DRAWN BY:
ROMAN KRUPA

SCALE: 1/8" = 1'-0"

DATE: 2016-04-12

A09