


1 PROP. BASEMENT PLAN
Scale: 1/8" = 1'-0"



2 PROP. GROUND FLOOR PLAN
Scale: 1/8" = 1'-0"

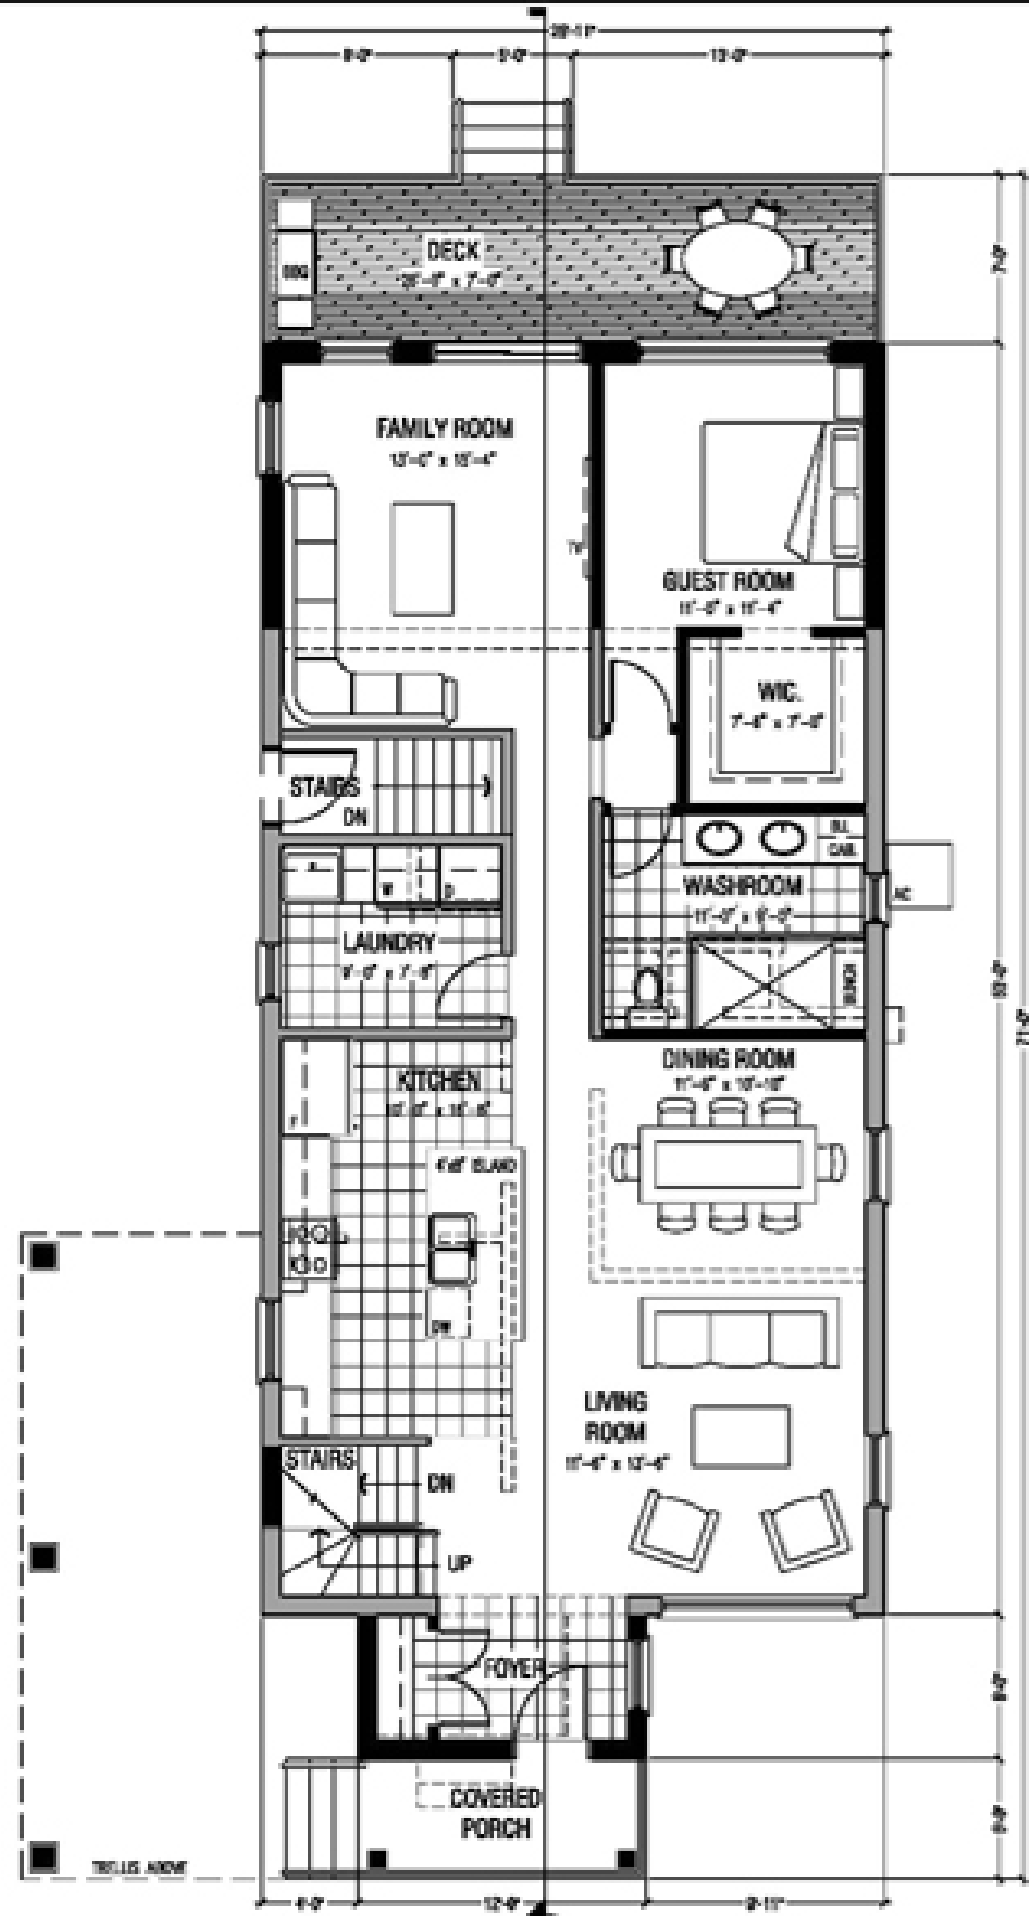

- GENERAL NOTES:**
1. Verify all dimensions prior to construction.
 2. Do not scale drawings. Use written dimensions.
 3. Report all discoveries of errors, omissions or discrepancies to the architect or design engineer as applicable, meaning the instructor.
 4. Use only latest revised drawings or those that are issued for the course.

NO.	REVISION	DATE

PROJECT TITLE
126 YORKVIEW DR.

PROPOSED -
**BASEMENT &
GRD FLR. PLAN**

DESIGNER: ROBERT NADE	A05
DRAWN BY: ROMAN OLUPA	
SCALE: 1/8" = 1'-0"	DATE: 2018-04-12

Construction North

True North



GENERAL NOTES:

1. Verify all dimensions prior to construction.
2. Do not scale drawings. Use written dimensions.
3. Report all discoveries of errors, omissions or discrepancies to the architect or design engineer as applicable meaning the instructor.
4. Use only latest revised drawings or those that are issued for the course.

NO:	REVISION	DATE
NO:	REVISION	DATE
NO:	REVISION	DATE

PROJECT TITLE:

126
YORKVIEW DR.

PAGE TITLE:


PROP. - 2ND
FLOOR PLAN &
ROOF PLAN

DRAWN BY:	ROBERT KNODX	A06
DRAWN BY:	ROMAN KRUPA	
SCALE:	1/8" = 1'-0"	
DATE:	2016-04-12	

2

PROP. ROOF PLAN


Scale: 1/8" = 1'-0"

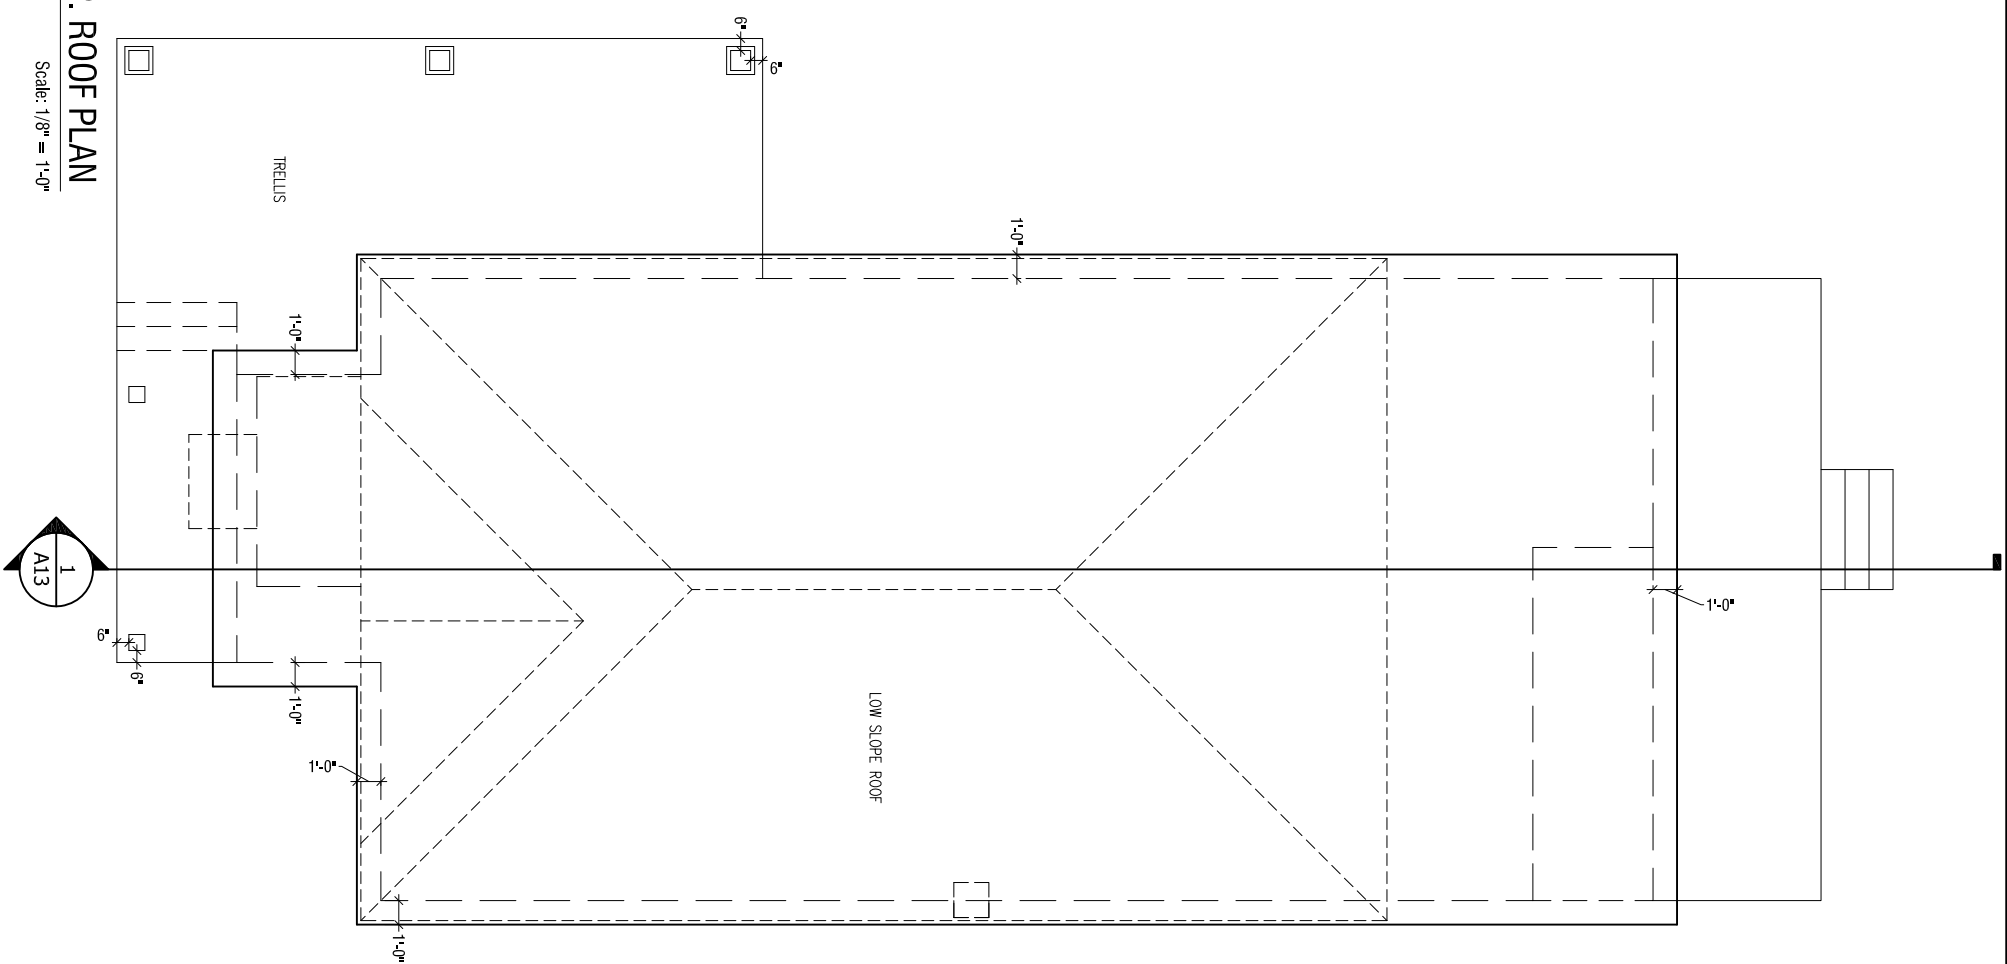

1

PROP. 2ND FLOOR PLAN

Scale: 1/8" = 1'-0"

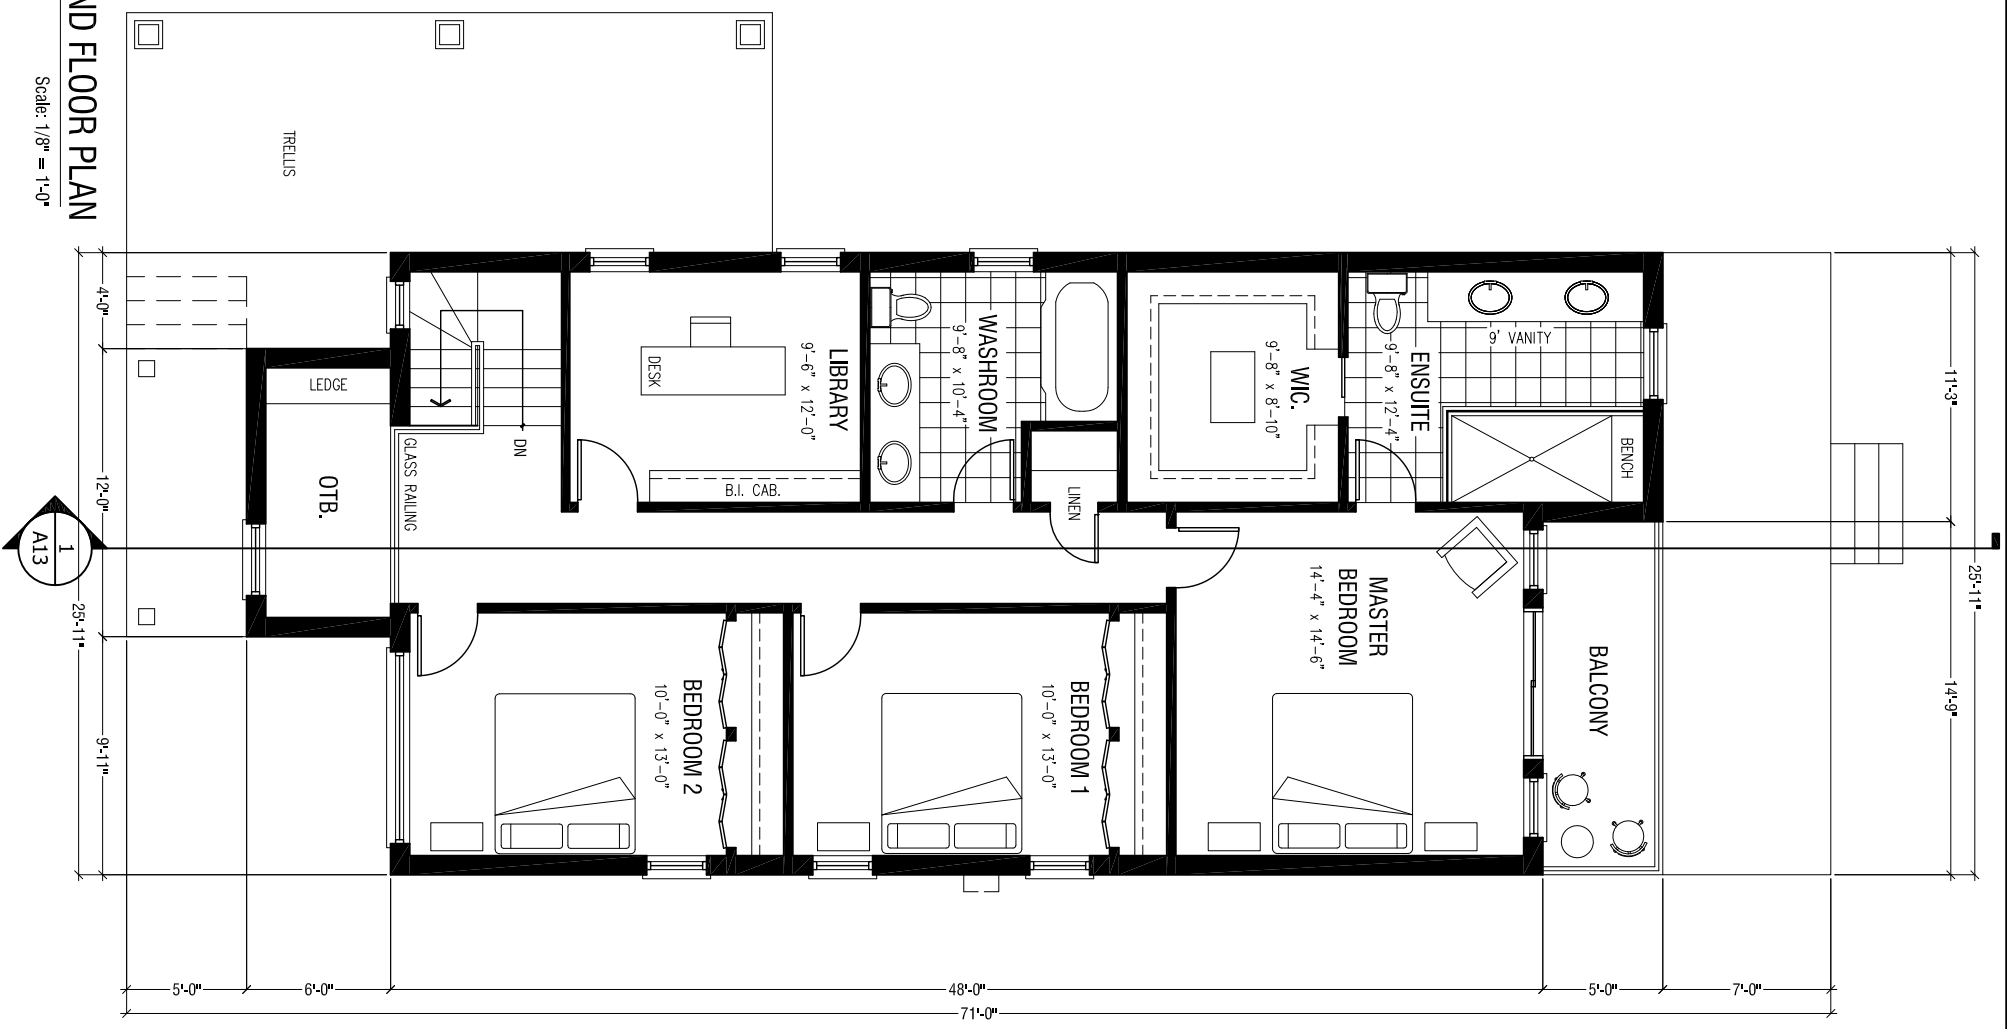


GENERAL NOTES:
1. Verify all dimensions prior to construction.
2. Do not scale drawings. Use written dimensions.
3. Report all discoveries of errors, omissions or discrepancies to the architect or design engineer as applicable meaning the instructor.
4. Use only latest revised drawings or those that are issued for the course.

NO	REVISION	DATE
NO	REVISION	DATE
NO	REVISION	DATE

PROJECT TITLE:
126
YORKVIEW DR.

PAGE TITLE:
PROP. - NORTH
ELEVATION

DRAWN BY:
ROBERT KNOX
DRAWN BY:
ROMAN KRUPA
SCALE: 1/8" = 1'-0"
DATE: 2016-04-12
A09

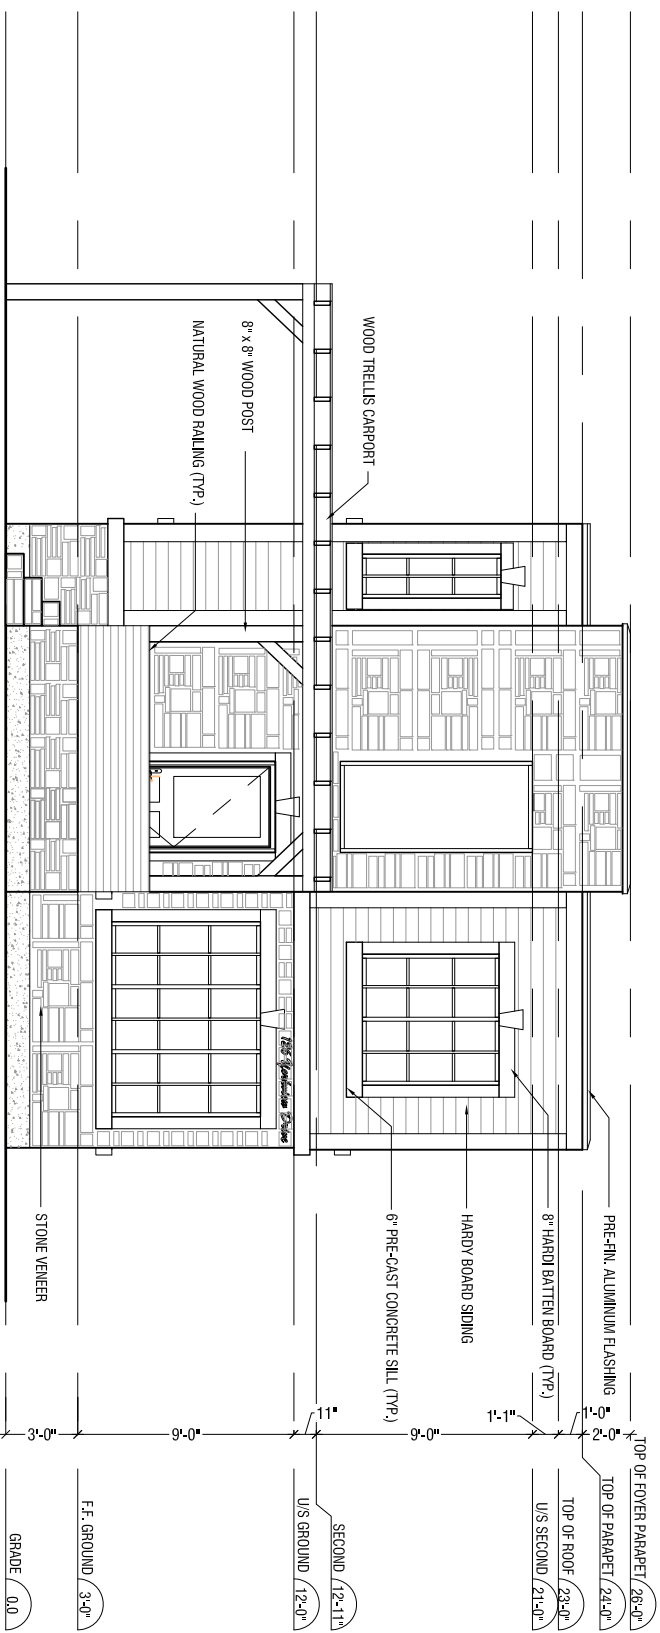

1 PROPOSED NORTH ELEVATION

Scale: 1/8" = 1'-0"


GENERAL NOTES:
 1. Verify all dimensions prior to construction.
 2. Do not scale drawings. Use written dimensions.
 3. Report all discoveries of errors, omissions or discrepancies to the architect or design engineer as applicable meaning the instructor.
 4. Use only latest revised drawings or those that are issued for the course.

NO	REVISION	DATE
NO	REVISION	DATE
NO	REVISION	DATE

PROJECT TITLE:
126
YORKVIEW DR.

PAGE TITLE:
PROP. - EAST
ELEVATION

DRAWN BY:
 ROBERT KNOX
 DRAWN BY:
 ROMAN KRUPA
 SCALE:
 1/8" = 1'-0"
 DATE:
 2016-04-12
A10

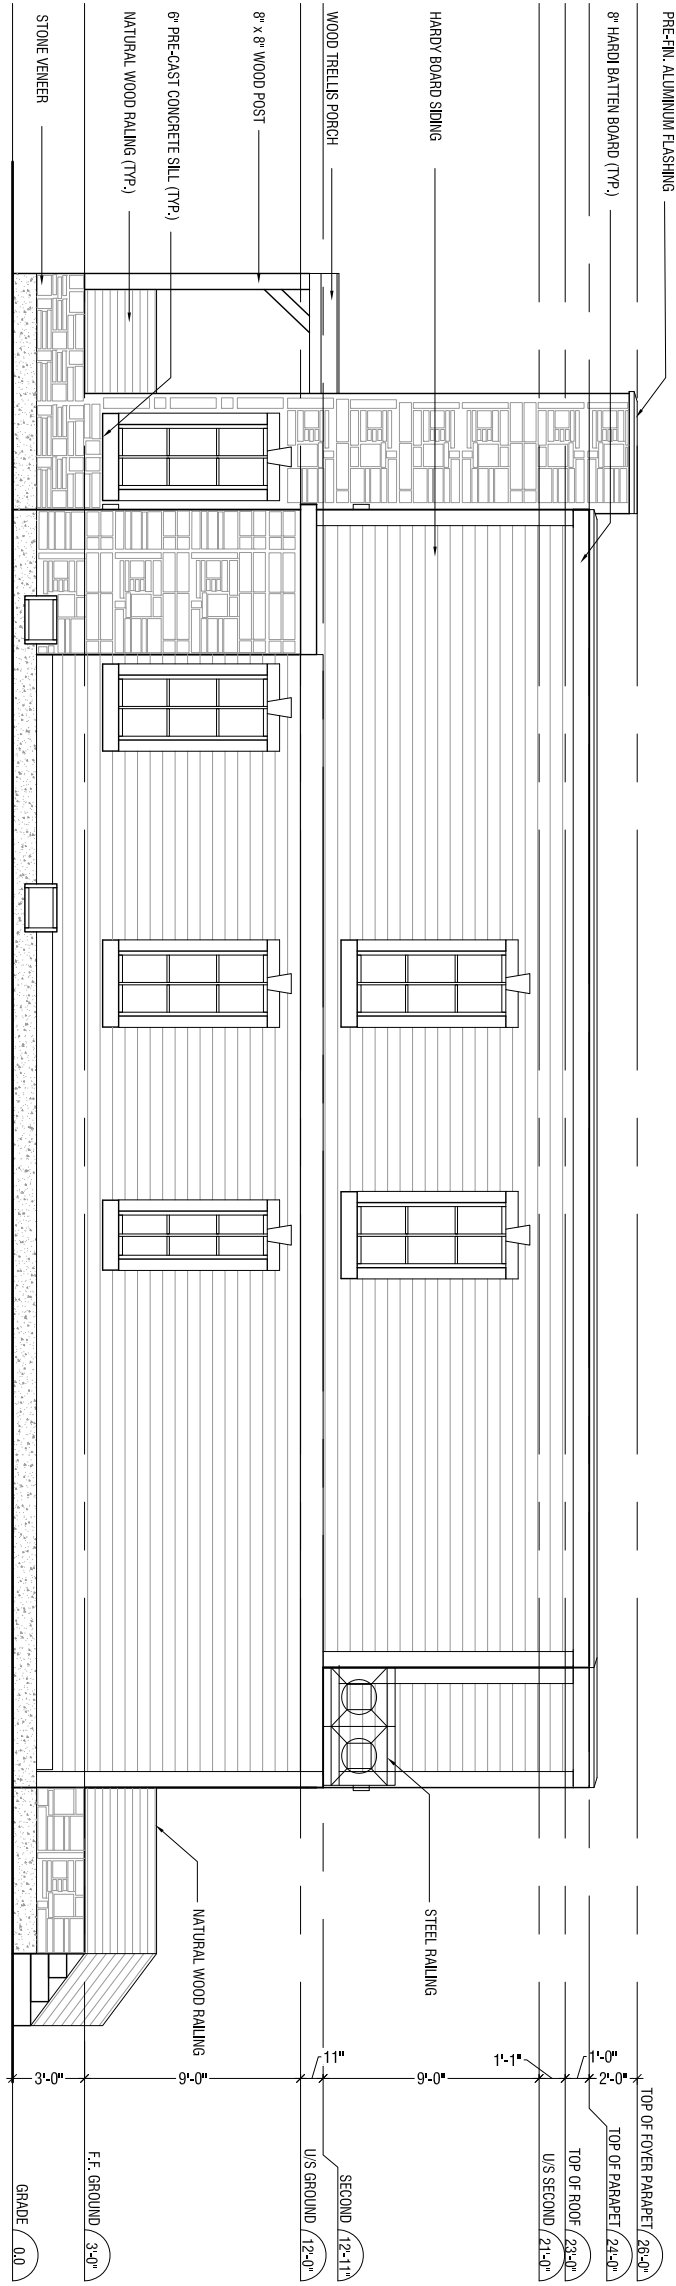

1 PROPOSED EAST ELEVATION

Scale: 1/8" = 1'-0"