

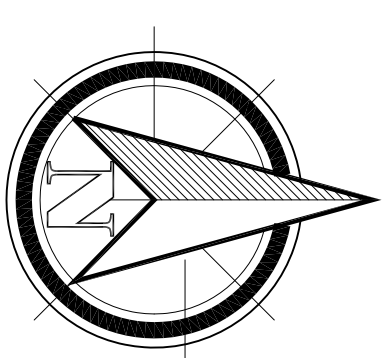




CONST. NORTH

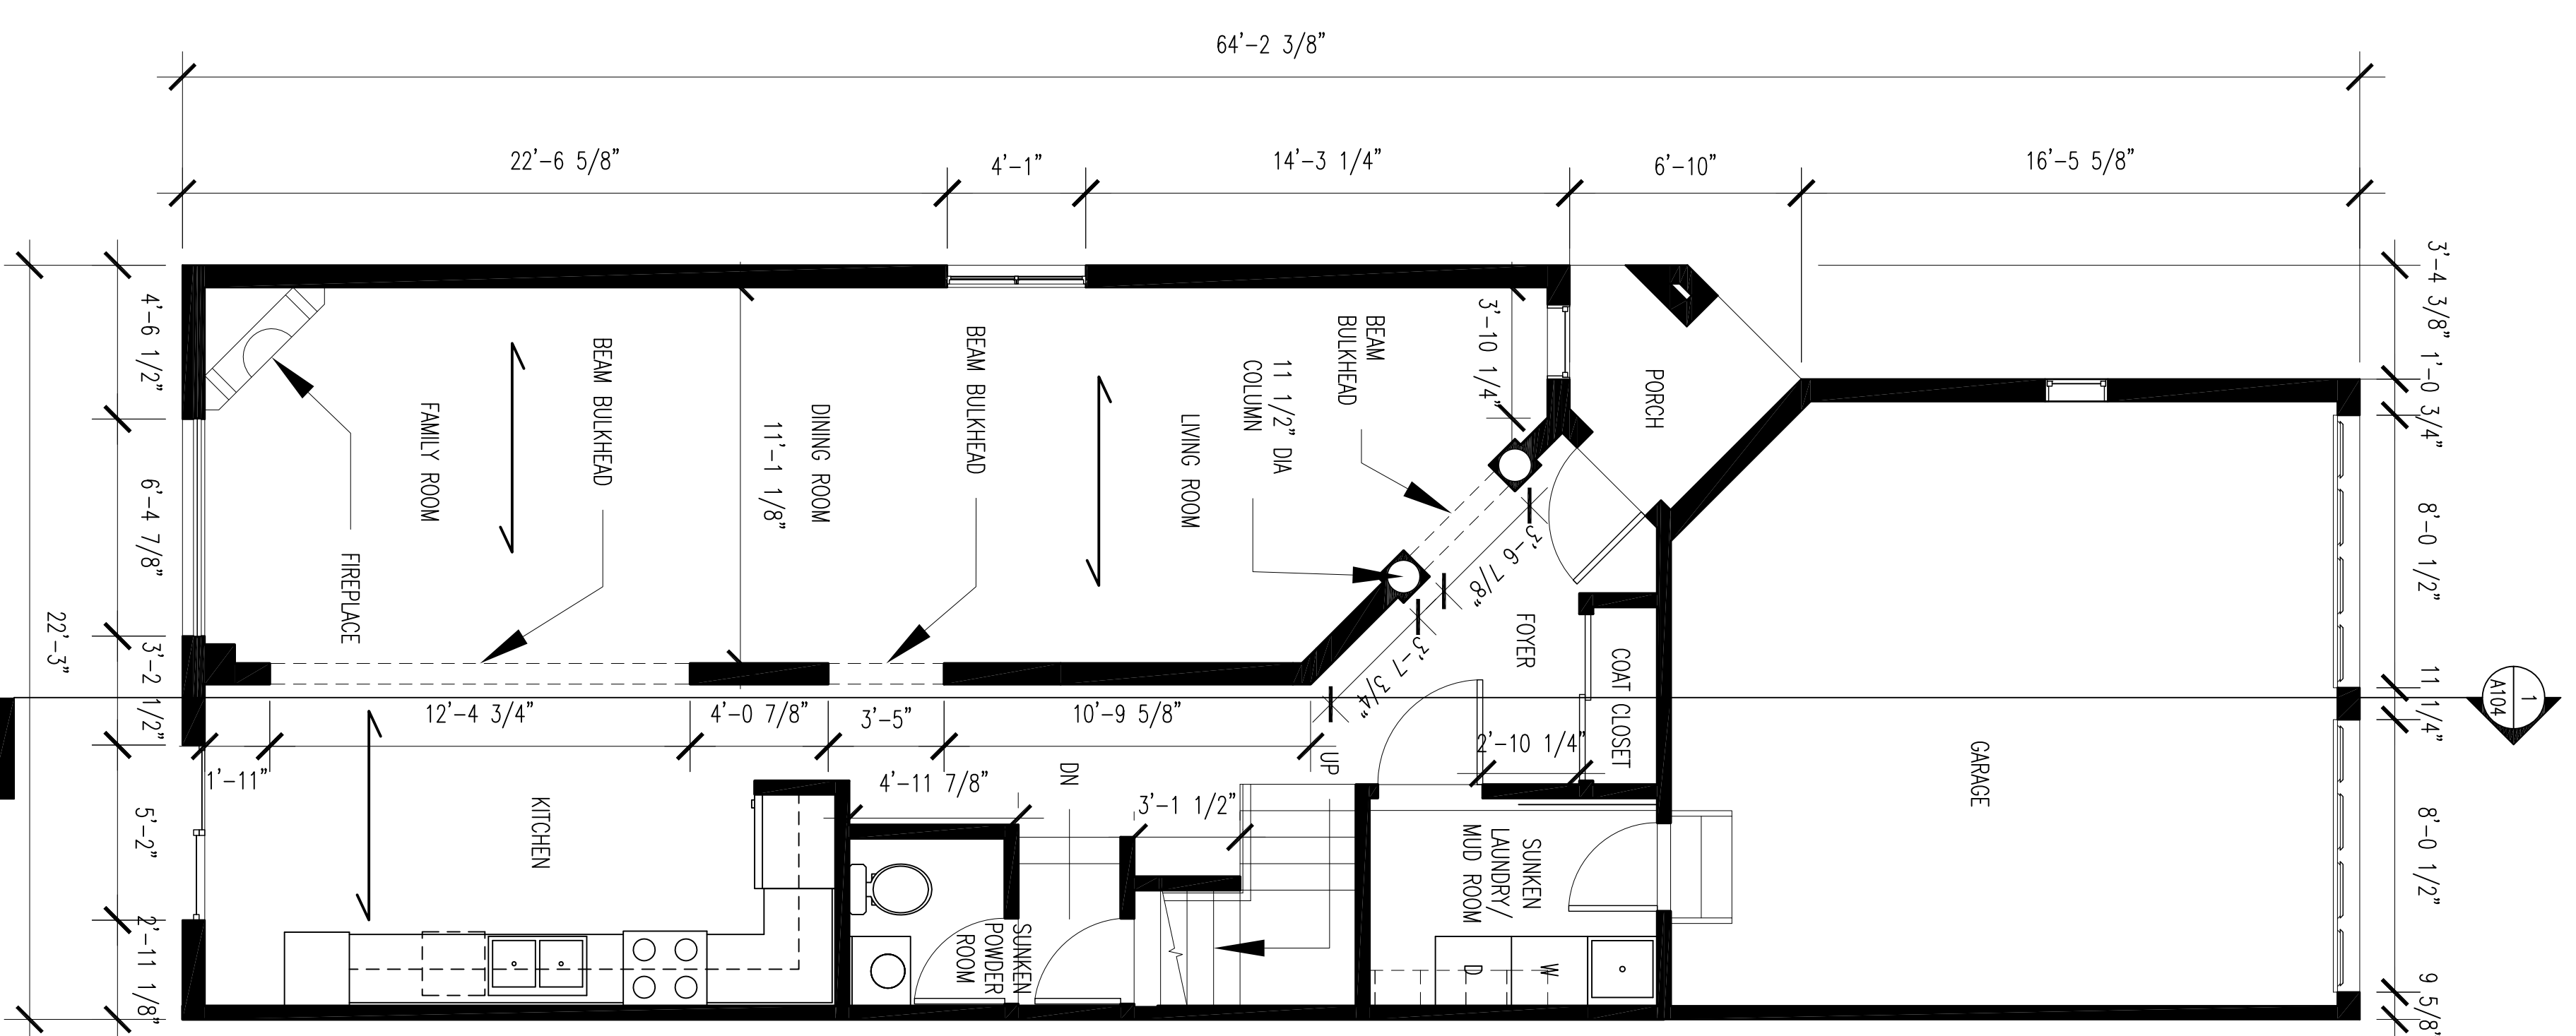

TRUE NORTH

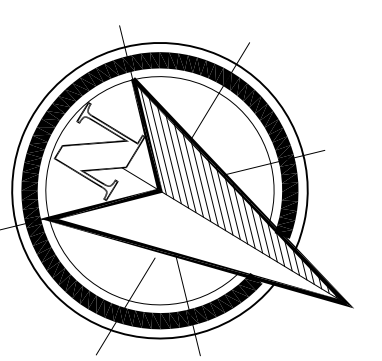

- NOTES:
- BULKHEAD ABOVE KITCHEN CABINETS
 - EXTERIOR WALLS ARE 7 7/8" THICK
 - INTERIOR WALL THICKNESS VARIES

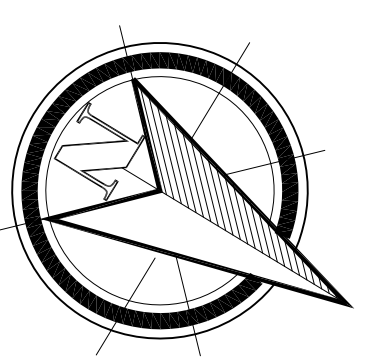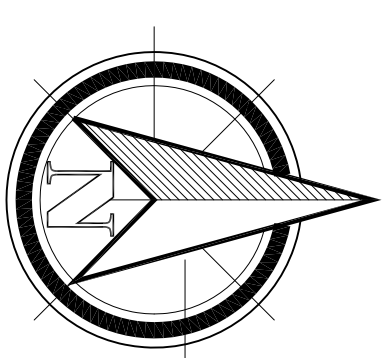

COMPANY NAME & LOGO:

CLIENT:
YALIN GORICA

PROJECT NAME & LOCATION:

MAJOR DESIGN PROJECT
 2112 REDSTONE CRES
 OAKVILLE, ONTARIO

PROJECT NO.: 1
 DATE: 4/12/2014

DRAWING TITLE:
 EXISTING 1ST FLOOR PLAN

SCALE: 1/4" = 1'-0"
 COURSE CODE: ARCH 31618

DRAWN BY: COFIE
 SHEET NO.:

CHECKED BY: D.ACIMOVIC
 A102