



NOTES
 1. ALL CONC. COLUMNS ARE HSS 604 X 604
 2. ALL STEEL COLUMNS ARE HSS 302 X 302
 3. FOUNDATION WALL 400 MM THICK
 4. EXTERIOR WALL 150 MM THICK WITHOUT EXTERIOR FINISH

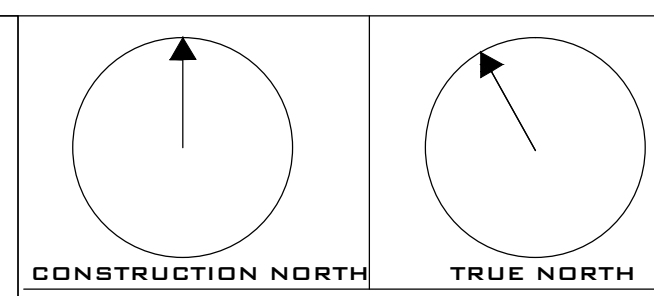

Sheridan Architecture

- GENERAL NOTES:
1. VERIFY ALL DIMENSIONS PRIOR TO CONSTRUCTION.
 2. DO NOT SCALE DRAWINGS. USE WRITTEN DIMENSIONS.
 3. REPORT ALL DISCOVERIES OF ERRORS, OMISSIONS OR DISCREPANCIES TO THE ARCHITECT OR DESIGN ENGINEER AS APPLICABLE, MEANING THE INSTRUCTOR.
 4. USE ONLY LATEST REVISED DRAWINGS OR THOSE THAT ARE ISSUED FOR THE COURSE.

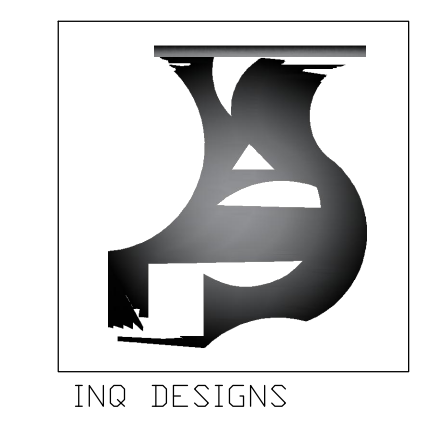

SEAL:	
PROJECT TITLE: COMMERCIAL BUILDING	
DRAWING TITLE: TYP. FLOOR 'C' FRAMING PLAN	
CLIENT NAME:	
DATE DRAWN: 09-12-2015	
DRAWN BY : AJITHA.M	CHECKED BY:
SHEET NUMBER : S204	SCALE: 1:150