


# Sheridan Architecture

- GENERAL NOTES:
1. VERIFY ALL DIMENSIONS PRIOR TO CONSTRUCTION.
  2. DO NOT SCALE DRAWINGS. USE WRITTEN DIMENSIONS.
  3. REPORT ALL DISCOVERIES OF ERRORS, OMISSIONS OR DISCREPANCIES TO THE ARCHITECT OR DESIGN ENGINEER AS APPLICABLE, MEANING THE INSTRUCTOR.
  4. USE ONLY LATEST REVISED DRAWINGS OR THOSE THAT ARE ISSUED FOR THE COURSE.

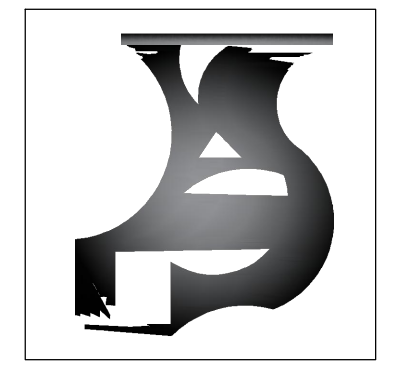

INQ DESIGNS

SEAL:

PROJECT TITLE:  
COMMERCIAL BUILDING

DRAWING TITLE:  
ROOF FRAMING PLAN

CLIENT NAME:


DATE DRAWN:  
09-12-2015

DRAWN BY :  
AJITHAM

CHECKED BY:

SHEET NUMBER :  
**S206**

SCALE:  
1:150

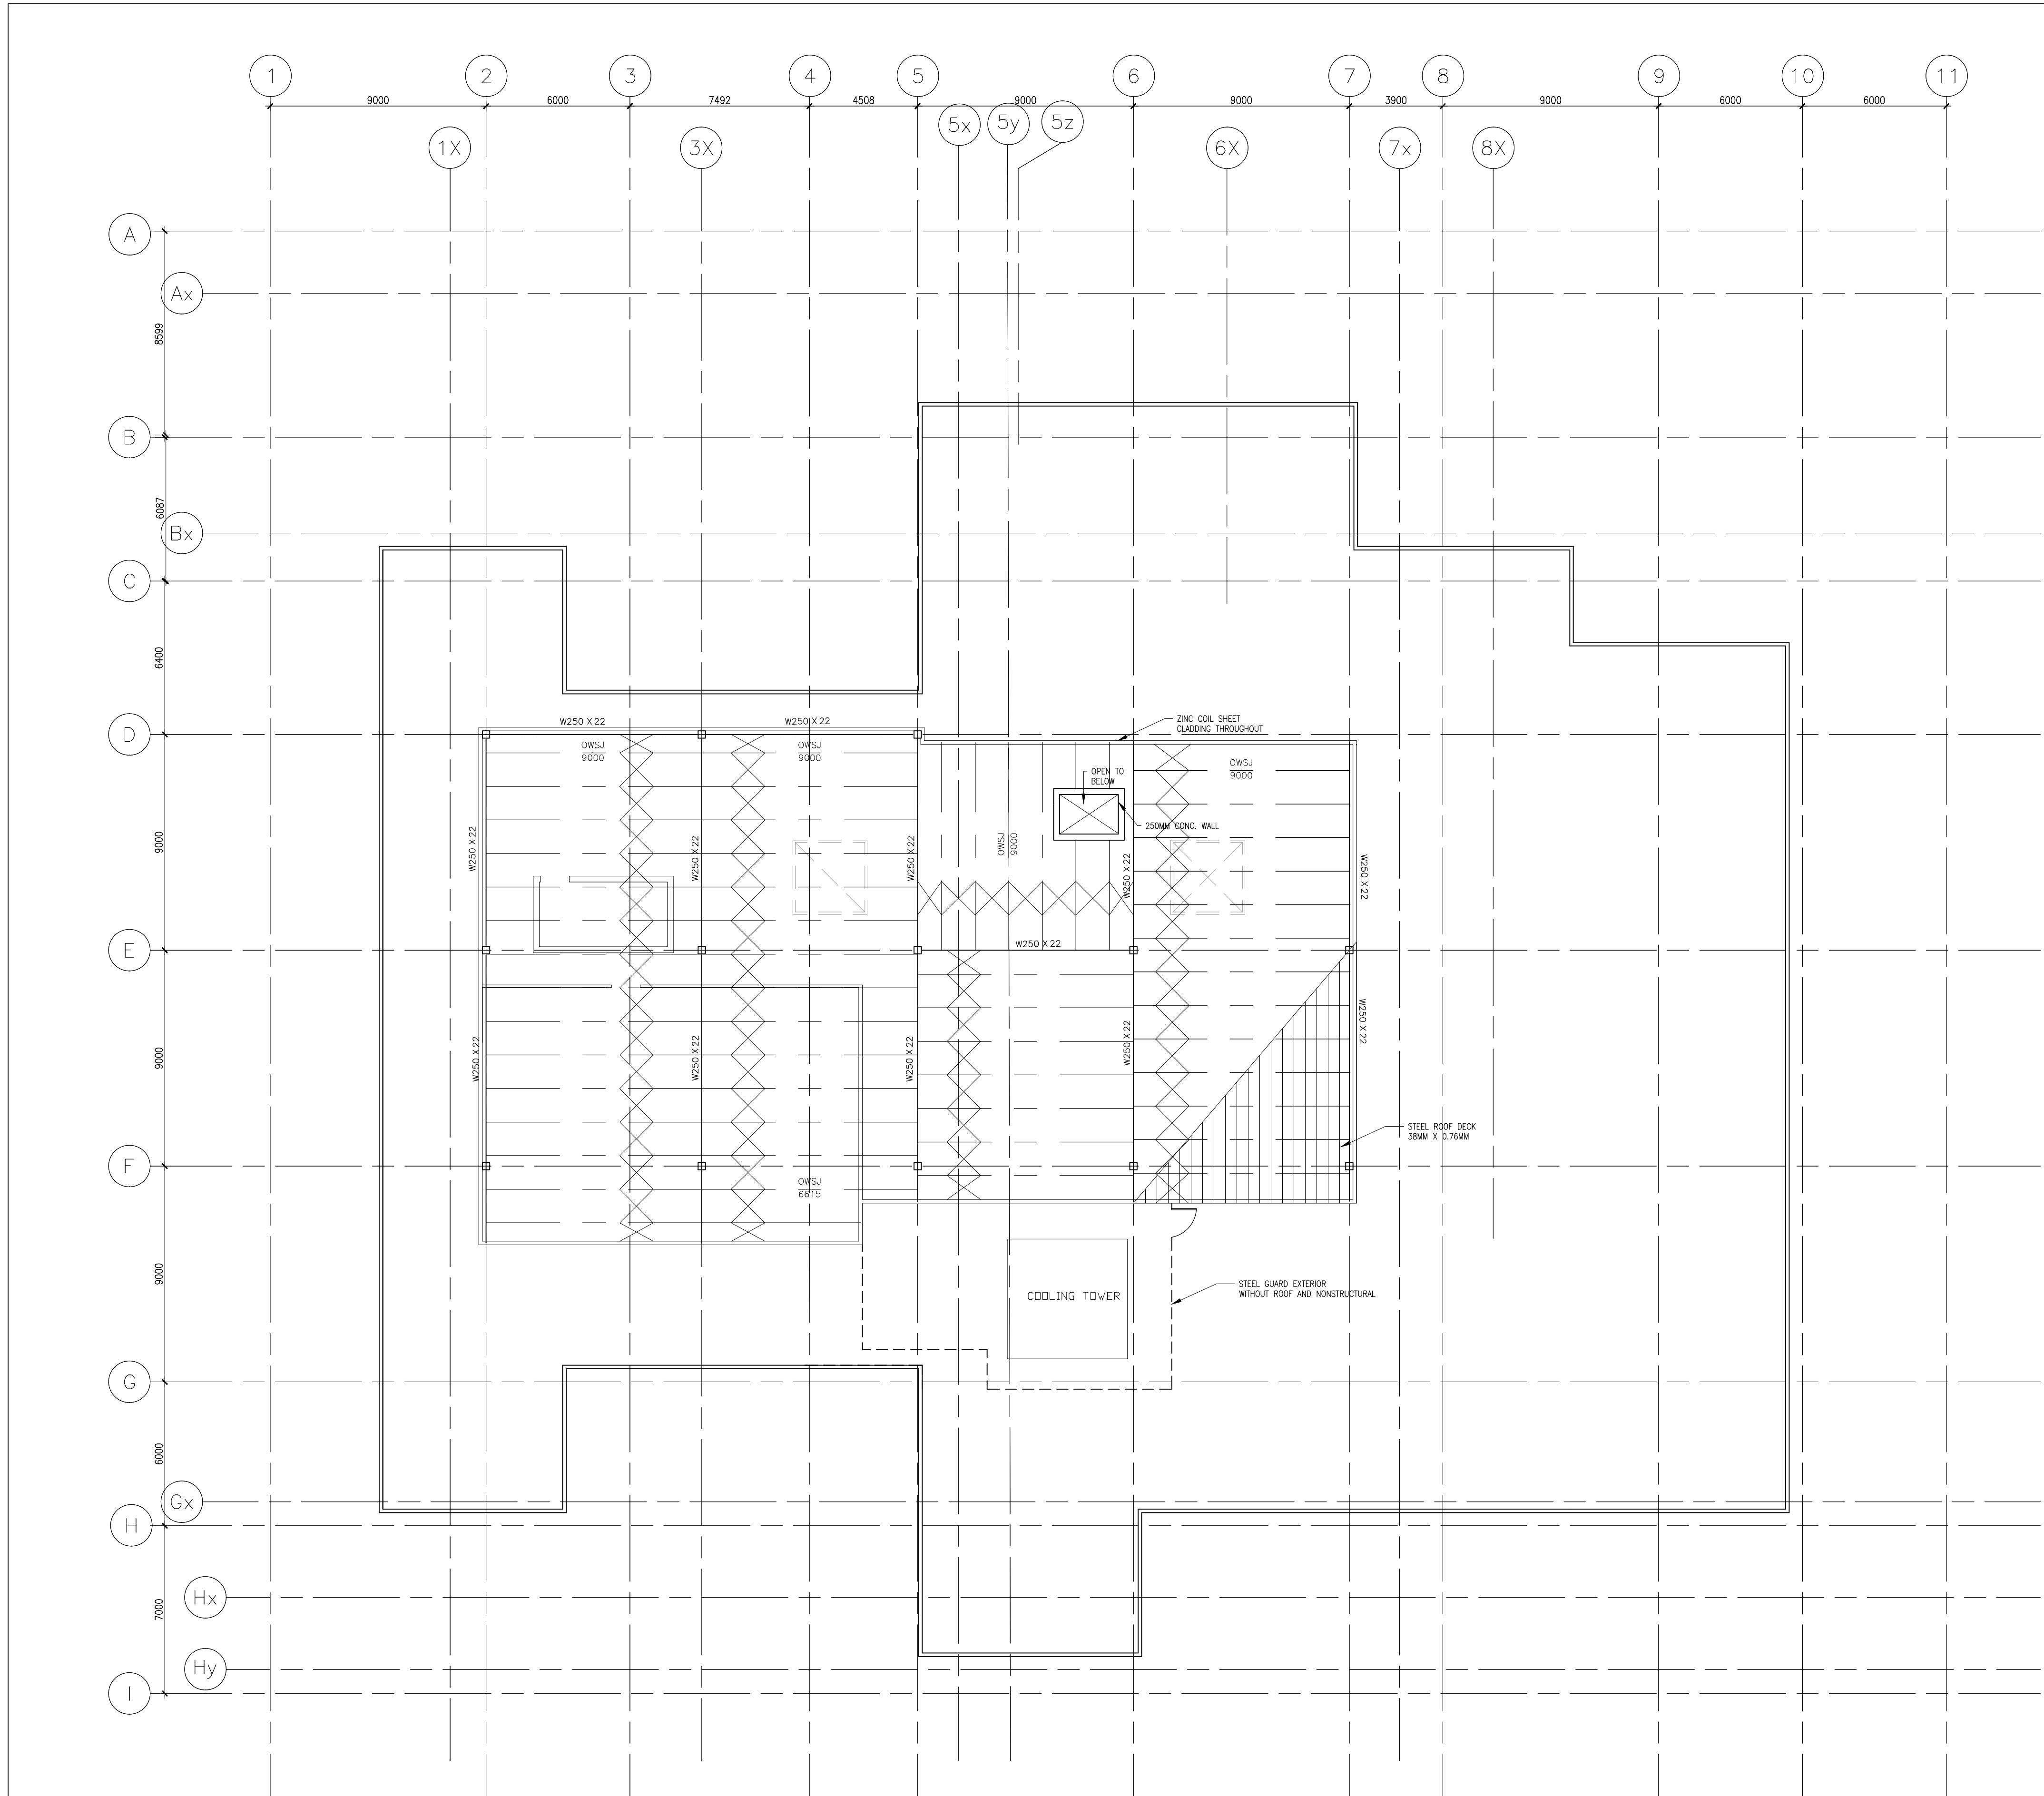

FOOTING SCHEDULE			
F1	1750 X	1750 X	350 DP
F2	1700 X	1700 X	350 DP
F3	2500 X	2500 X	600 DP
F4	900 X	300 DP	Strip FTG.