


BILLINGTON CRESCENT

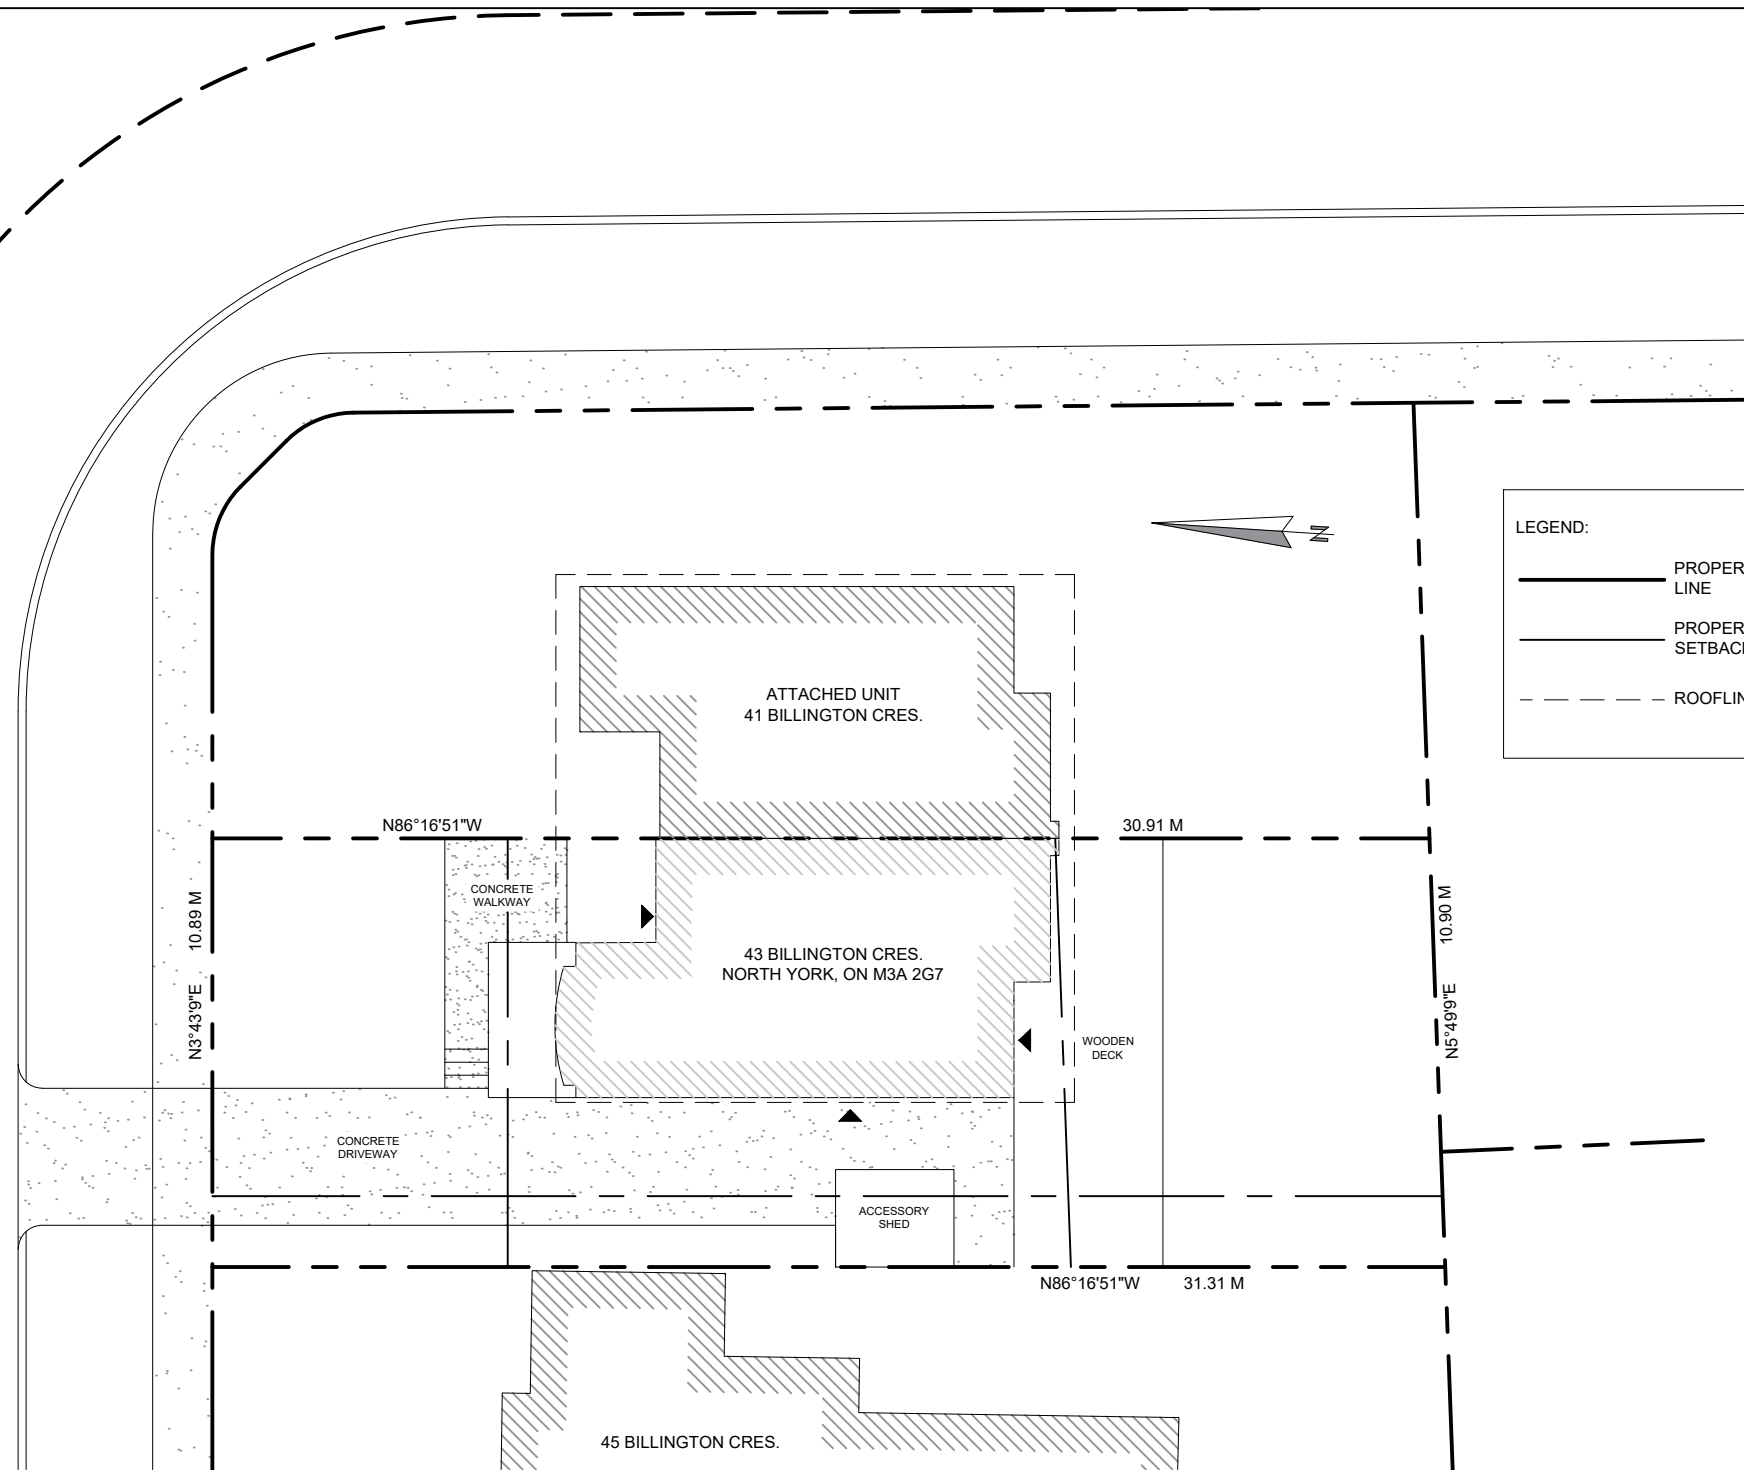

1 SITE PLAN
1/16" = 1'-0"

PROJ. NORTH		TRUE NORTH	
NO.	DATE	REVISION	
COMPANY NAME AND LOGO			
PROJECT NAME AND ADDRESS:			
HIRJI RESIDENCE			
43 BILLINGTON CRESCENT, NORTH YORK, ON M3A 2G7			
DRAWN BY:			
N. VATTIKUNDALA, M. CALAYCAY			
CHECKED BY:			
D. ACIMOVIC			
SHEET TITLE:			
EXISTING SITE PLAN			
SCALE:		SHEET NO.	
1/16" = 1'-0"		A0-00	
DATE:			
DECEMBER 02, 2019			