


GENERAL NOTES:

1. VERIFY ALL DIMENSIONS PRIOR TO CONSTRUCTION.
2. DO NOT SCALE DRAWINGS, USE WRITTEN DIMENSIONS.
3. USE ONLY LATEST REVISED DRAWINGS.
4. REPORT ALL ERRORS OR OMISSIONS TO THE ARCHITECT OR DESIGN ENGINEER AS APPLICABLE.
5. THE DRAWINGS ARE THE PROPERTY OF THE ARCHITECT. ANY UNAUTHORIZED USE IS PROHIBITED.

PARTITION LEGEND

- P1 EXTERIOR INSULATED**
 3 1/2" FACE BRICK
 1" AIR GAP
 AIR BARRIER
 RIGID INSULATION
 1/2" OSB
 2x6 STUDS @ 16" C/C W/
 5 1/2" FIBREGLASS BATT INSULATION
 BETWEEN STUDS
 6 MIL VAPOUR BARRIER
 1/2" GYPSUM WALL BOARD
- P2 EXTERIOR UNINSULATED**
 3 1/2" FACE BRICK
 1" AIR GAP
 AIR BARRIER
 1/2" OSB
 2x6 STUDS @ 16" C/C
- P3 INTERIOR INSULATED**
 AIR BARRIER
 RIGID INSULATION
 1/2" OSB
 2x6 STUDS @ 16" C/C W/
 5 1/2" FIBREGLASS BATT INSULATION
 BETWEEN STUDS
 6 MIL VAPOUR BARRIER
 1/2" GYPSUM WALL BOARD
- P4 PORCH WALL**
 3 1/2" FACE BRICK
 1" AIR GAP
 1/2" OSB
 2x6 STUDS @ 16" C/C
 1" AIR GAP
 3 1/2" FACE BRICK
- P5 LOADBEARING WALL**
 1/2" GYPSUM WALL BOARD
 2x4 STUDS AT 16" C/C
 1/2" GYPSUM WALL BOARD
- P6 INTERIOR STANDARD WALL**
 1/2" GYPSUM WALL BOARD
 2x4 STUDS AT 16" C/C
 1/2" GYPSUM WALL BOARD

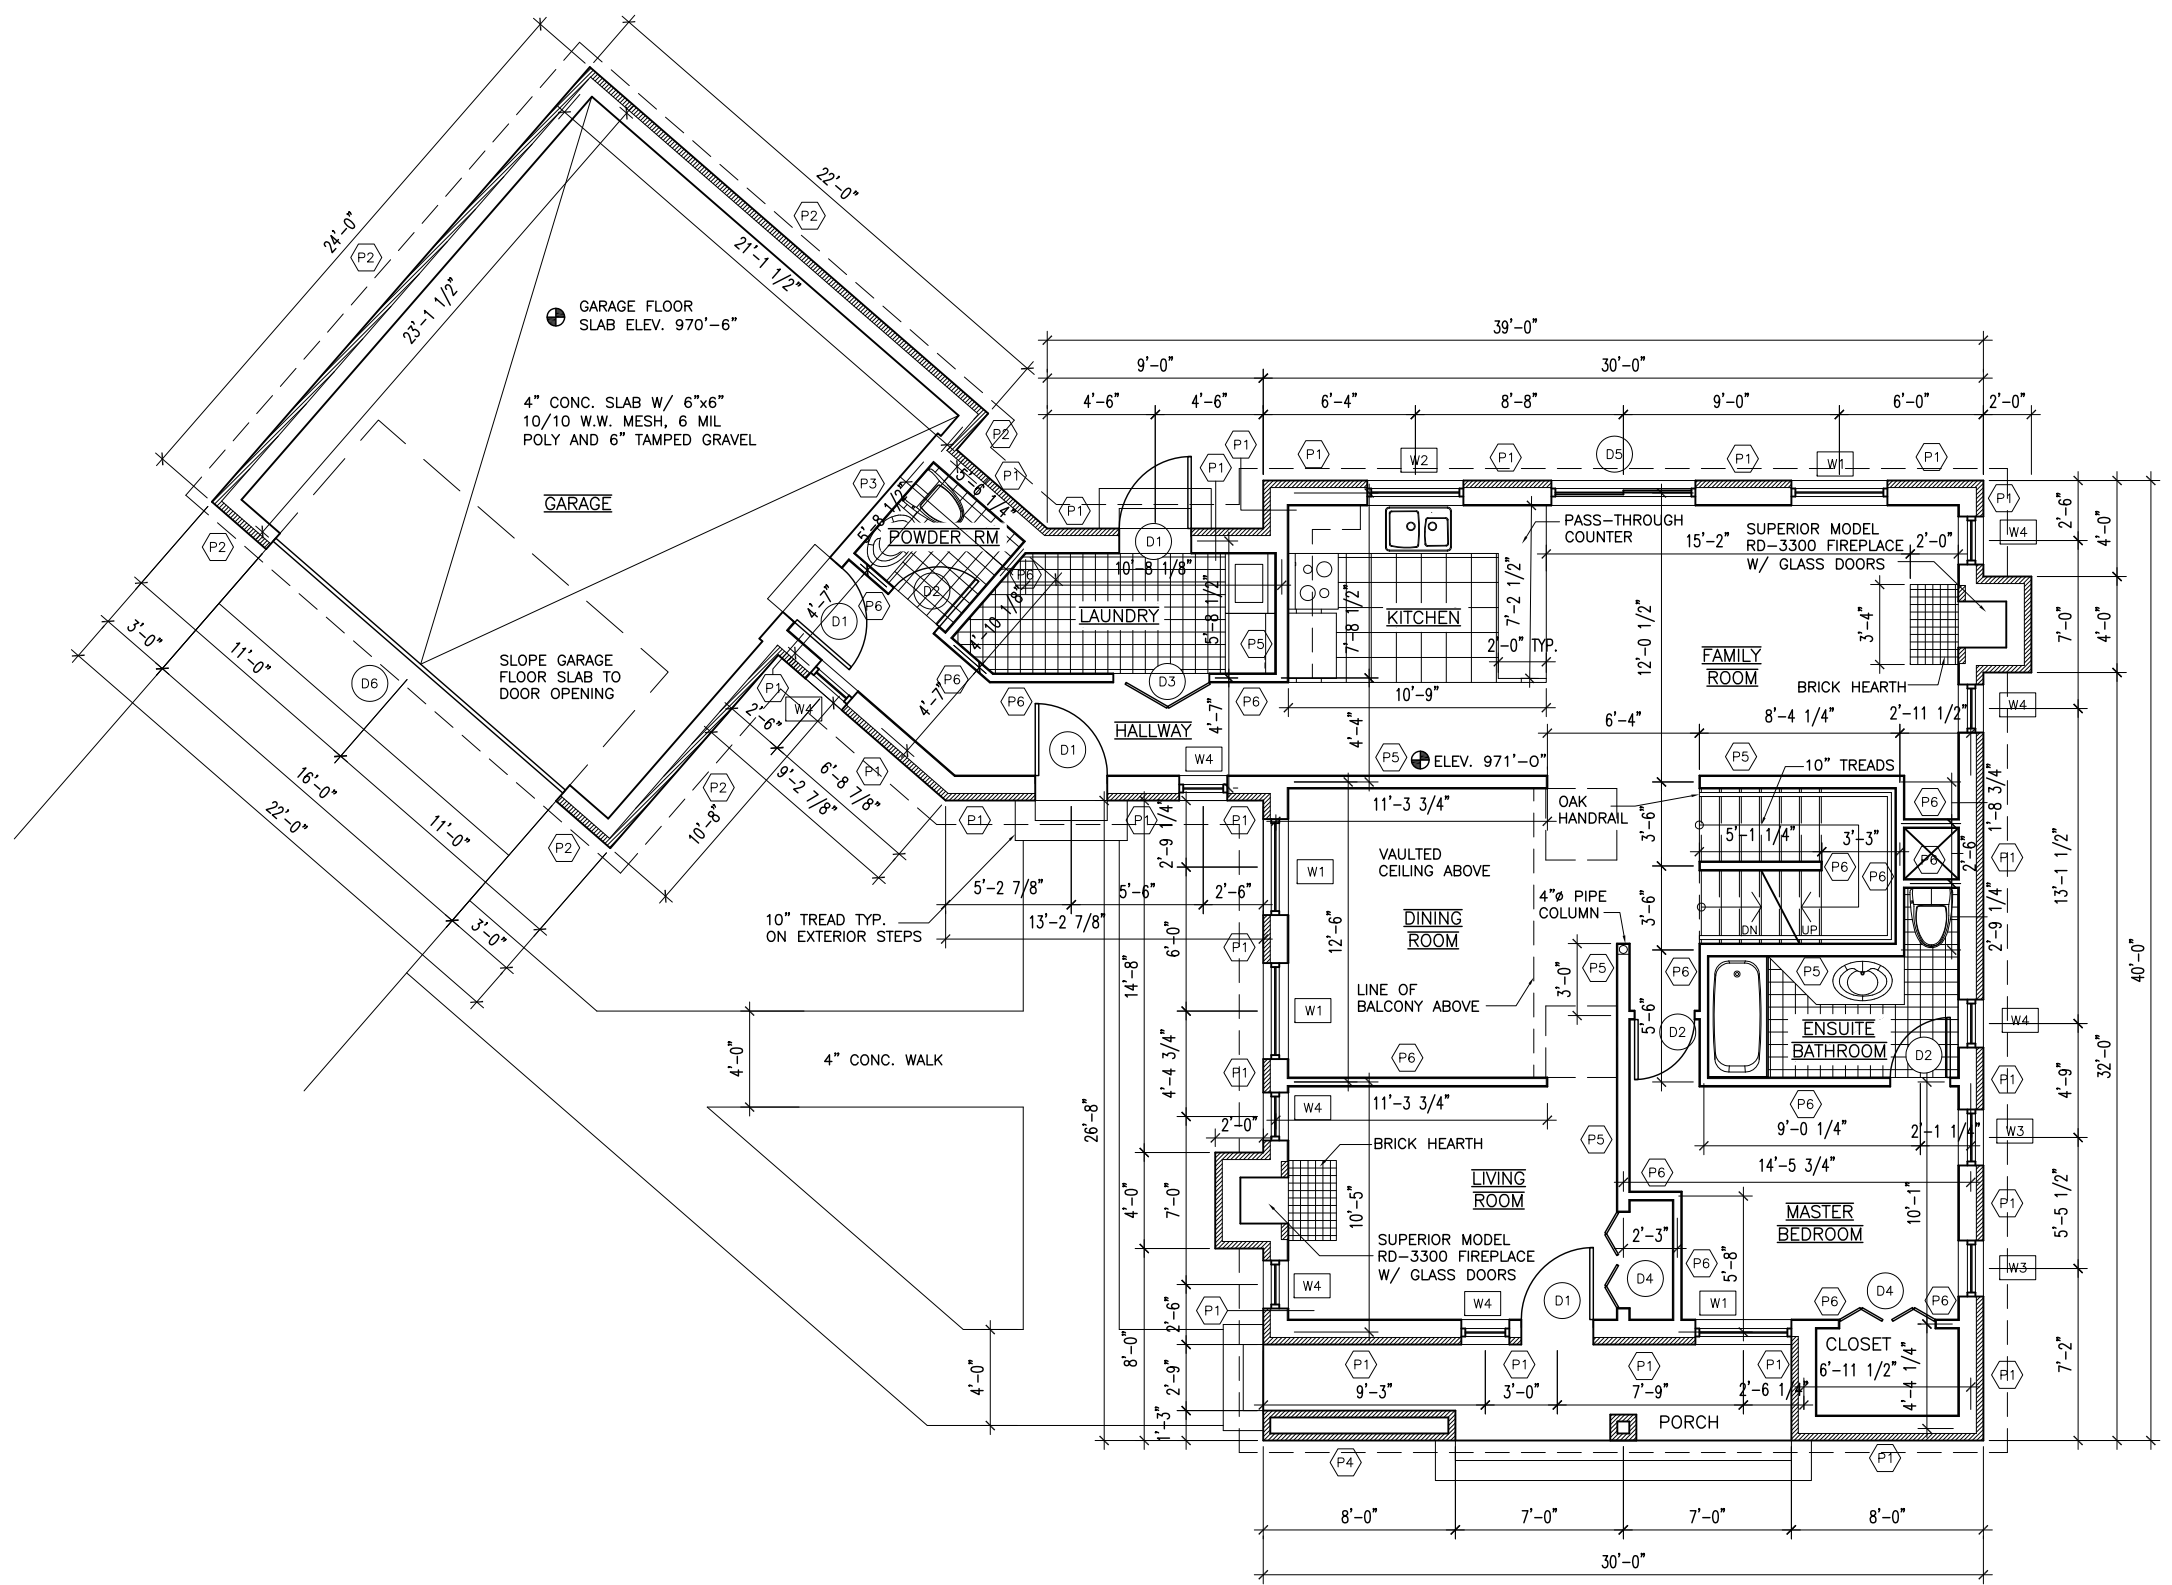

NUMBER: DATE: REVISION:

ARCHITECT'S SEAL:

COMPANY NAME AND LOGO:

**Sheridan
Architecture**

PROJECT:

**MACLEAN
RESIDENCE**

CHECKED BY: M KURDI DATE CHECKED: APRIL 2016

DRAWN BY: M VIEN DATE DRAWN: APRIL 2016

SHEET TITLE:

GROUND FLOOR PLAN

SCALE: NTS SHEET NUMBER:

REVISION: A01