




- GENERAL NOTES:
1. VERIFY ALL DIMENSIONS PRIOR TO CONSTRUCTION.
 2. DO NOT SCALE DRAWINGS. USE WRITTEN DIMENSIONS.
 3. USE ONLY LATEST REVISION DRAWINGS.
 4. REPORT ALL ERRORS OR OMISSIONS TO THE ARCHITECT OR DESIGN ENGINEER AS APPLICABLE.
 5. THE DRAWINGS ARE THE PROPERTY OF THE ARCHITECT. UNAUTHORIZED USE IS PROHIBITED.

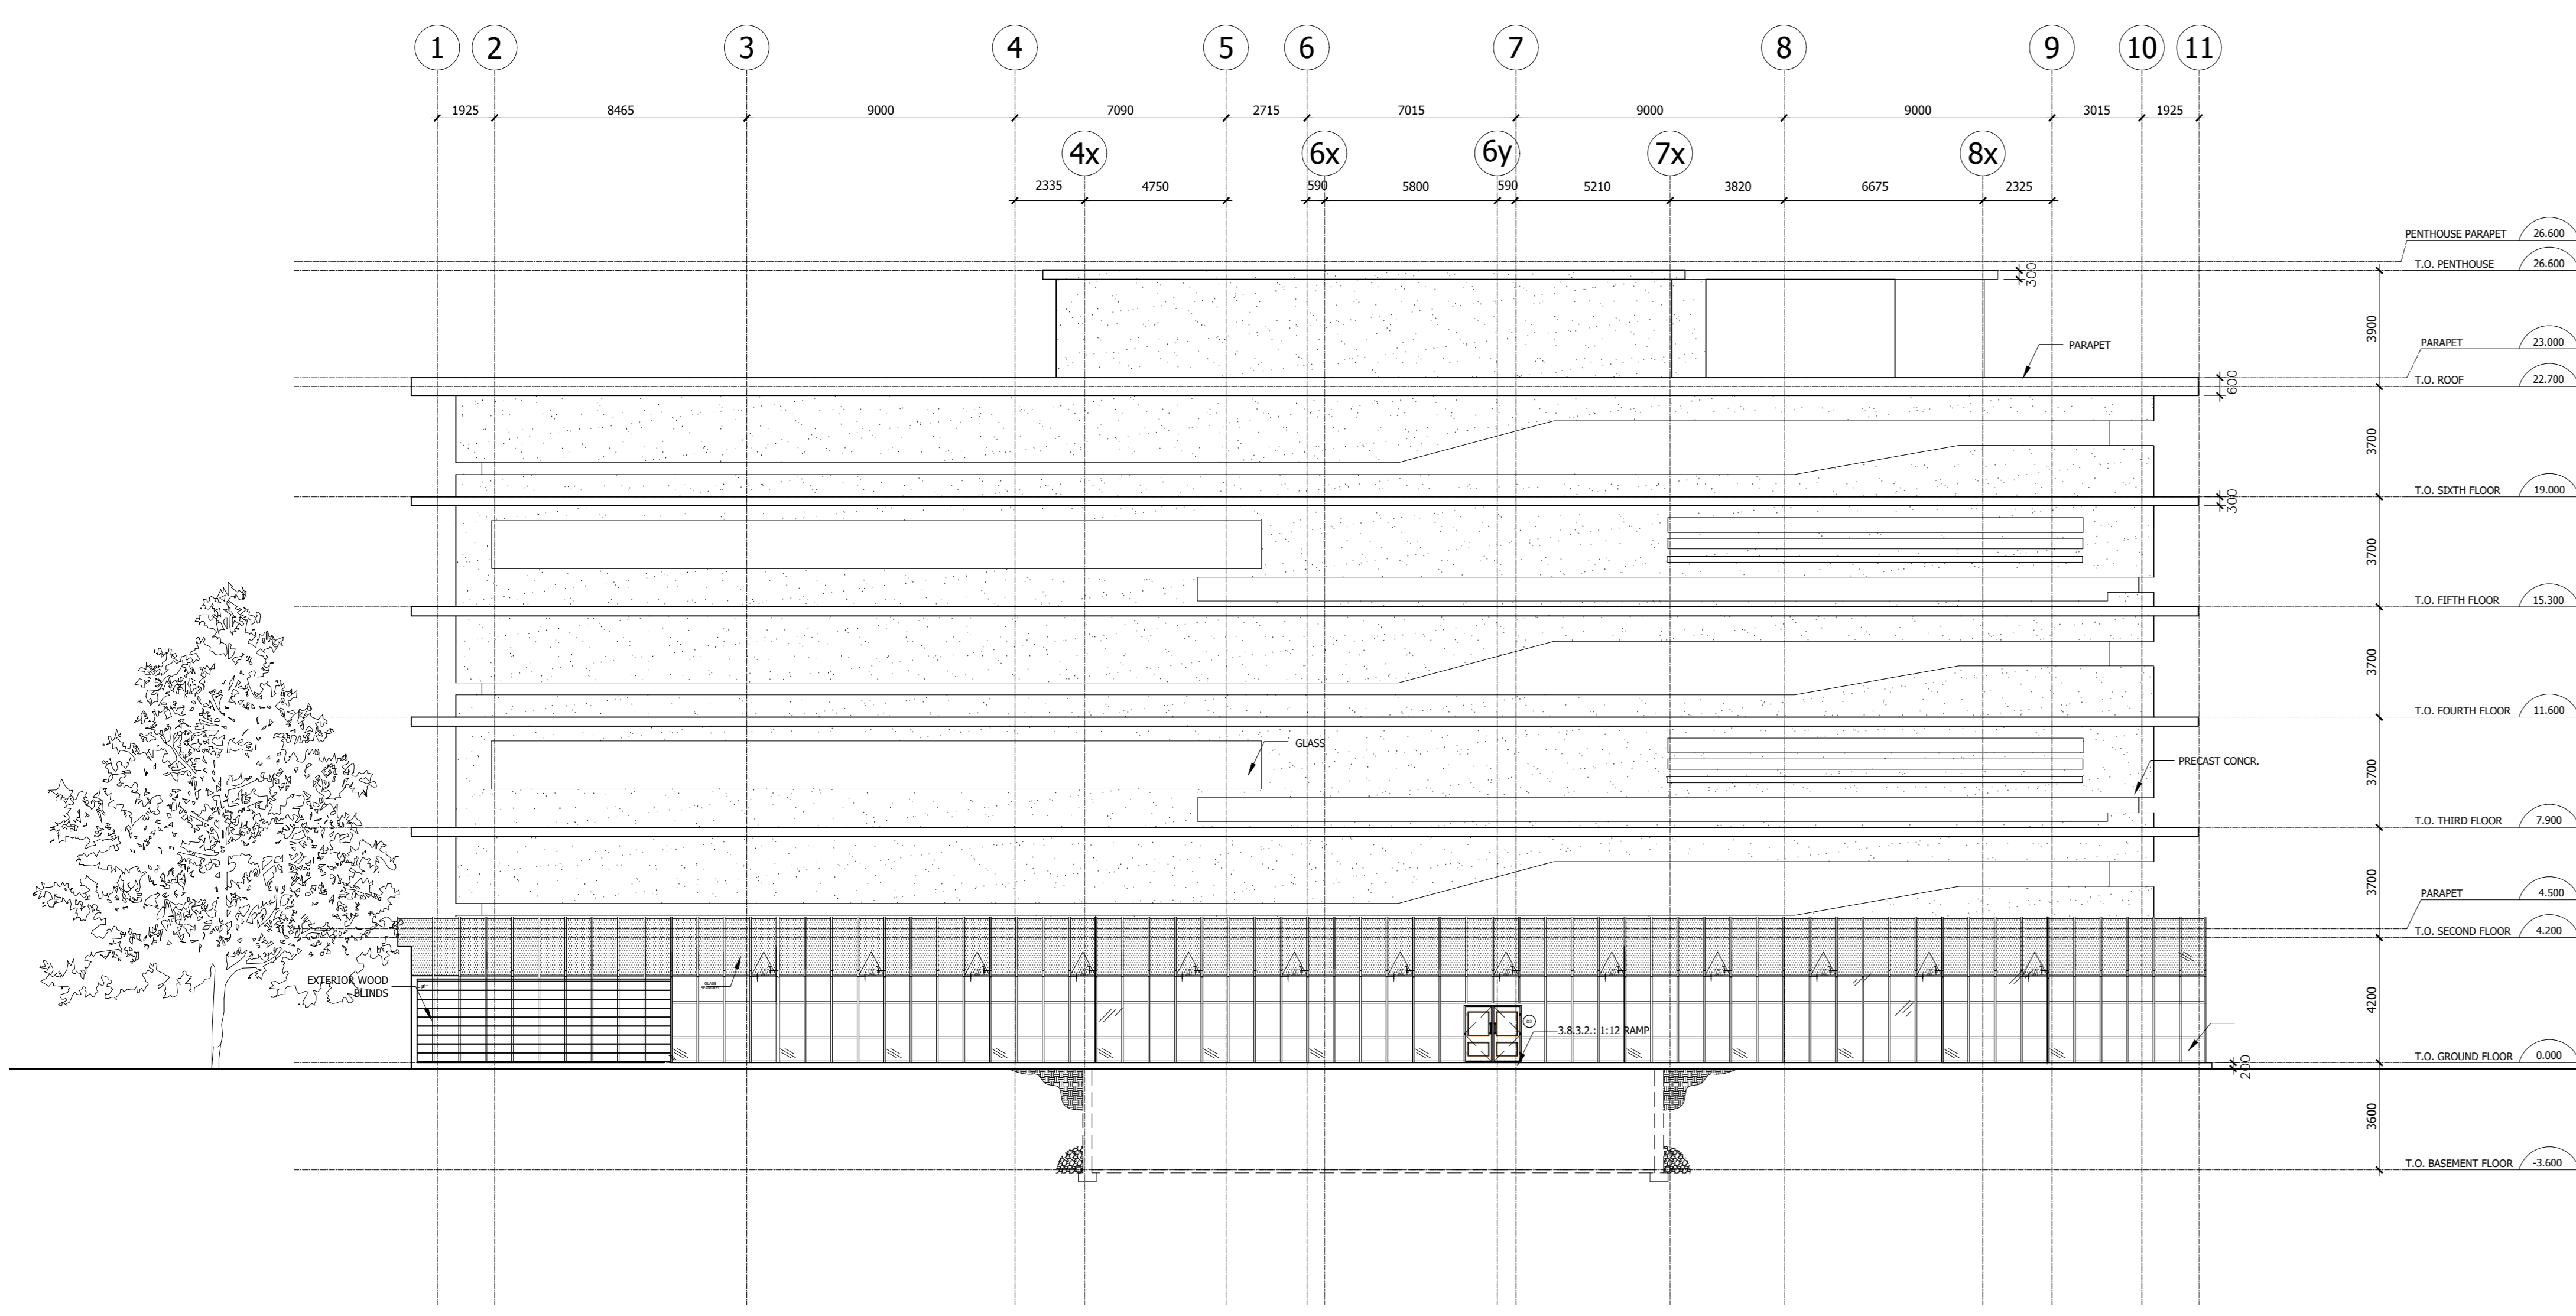

1 FRONT ELEVATION
ATTENZA E.

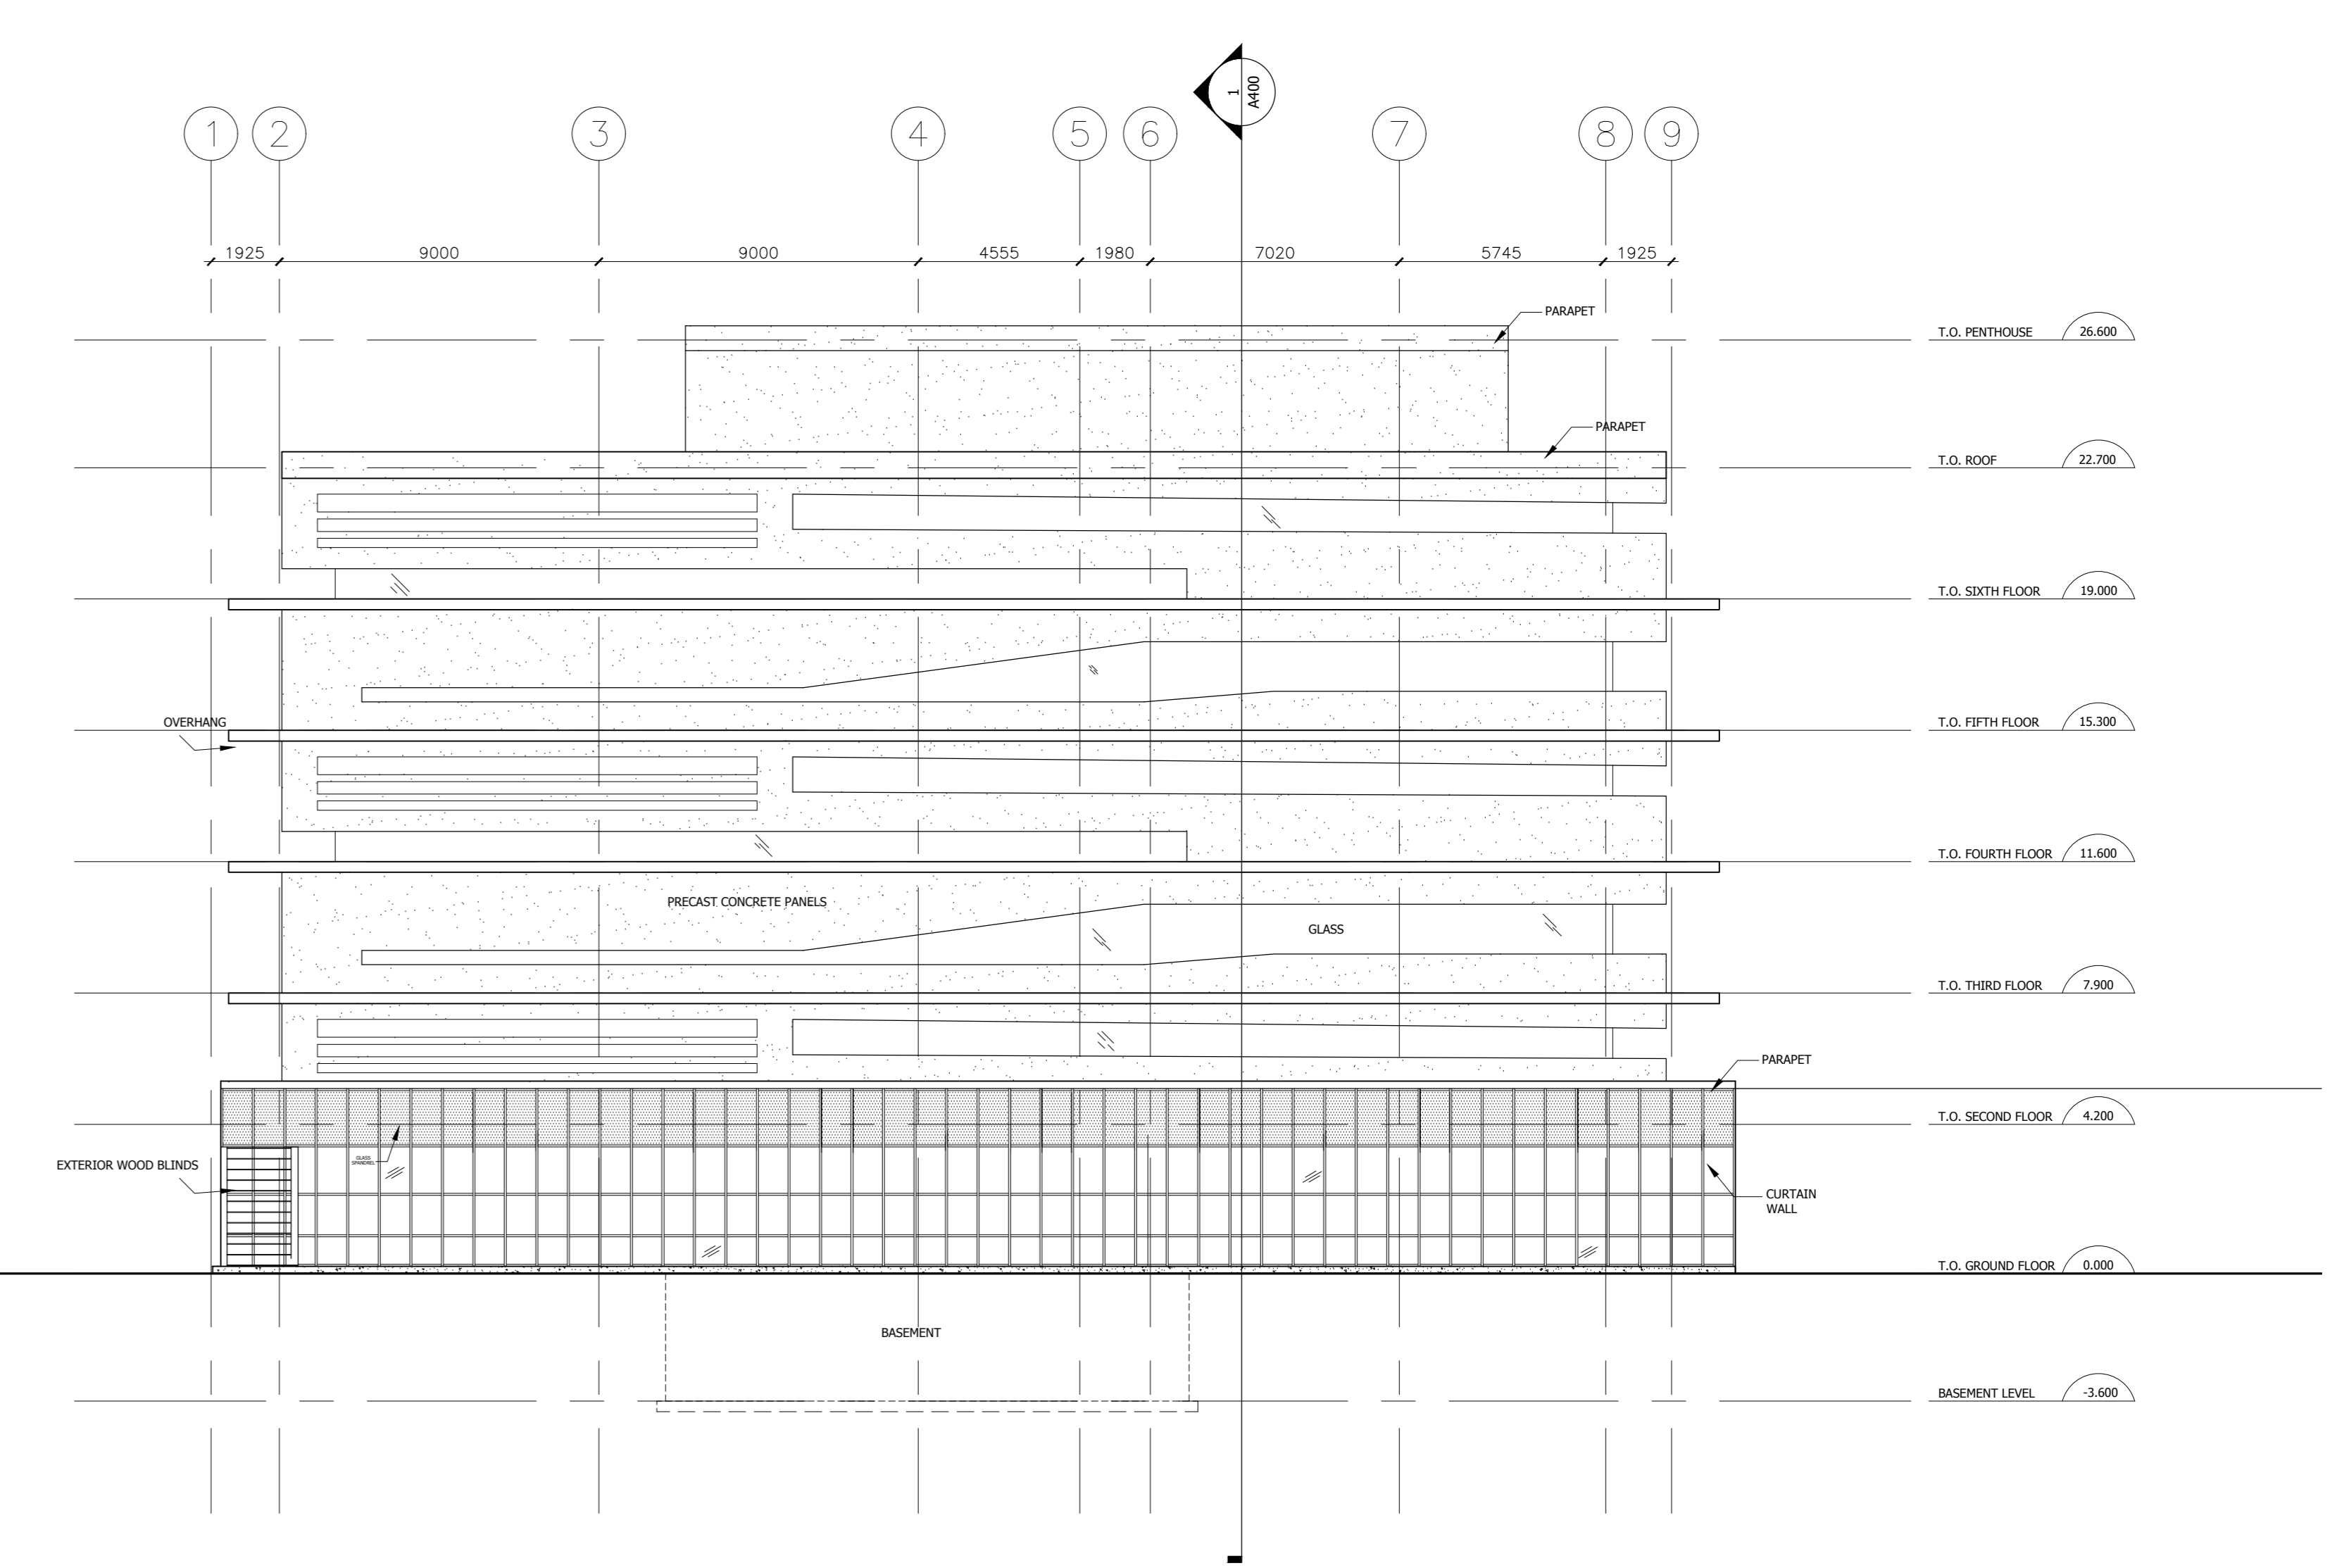


2 SIDE ELEVATION
JACINTO L.

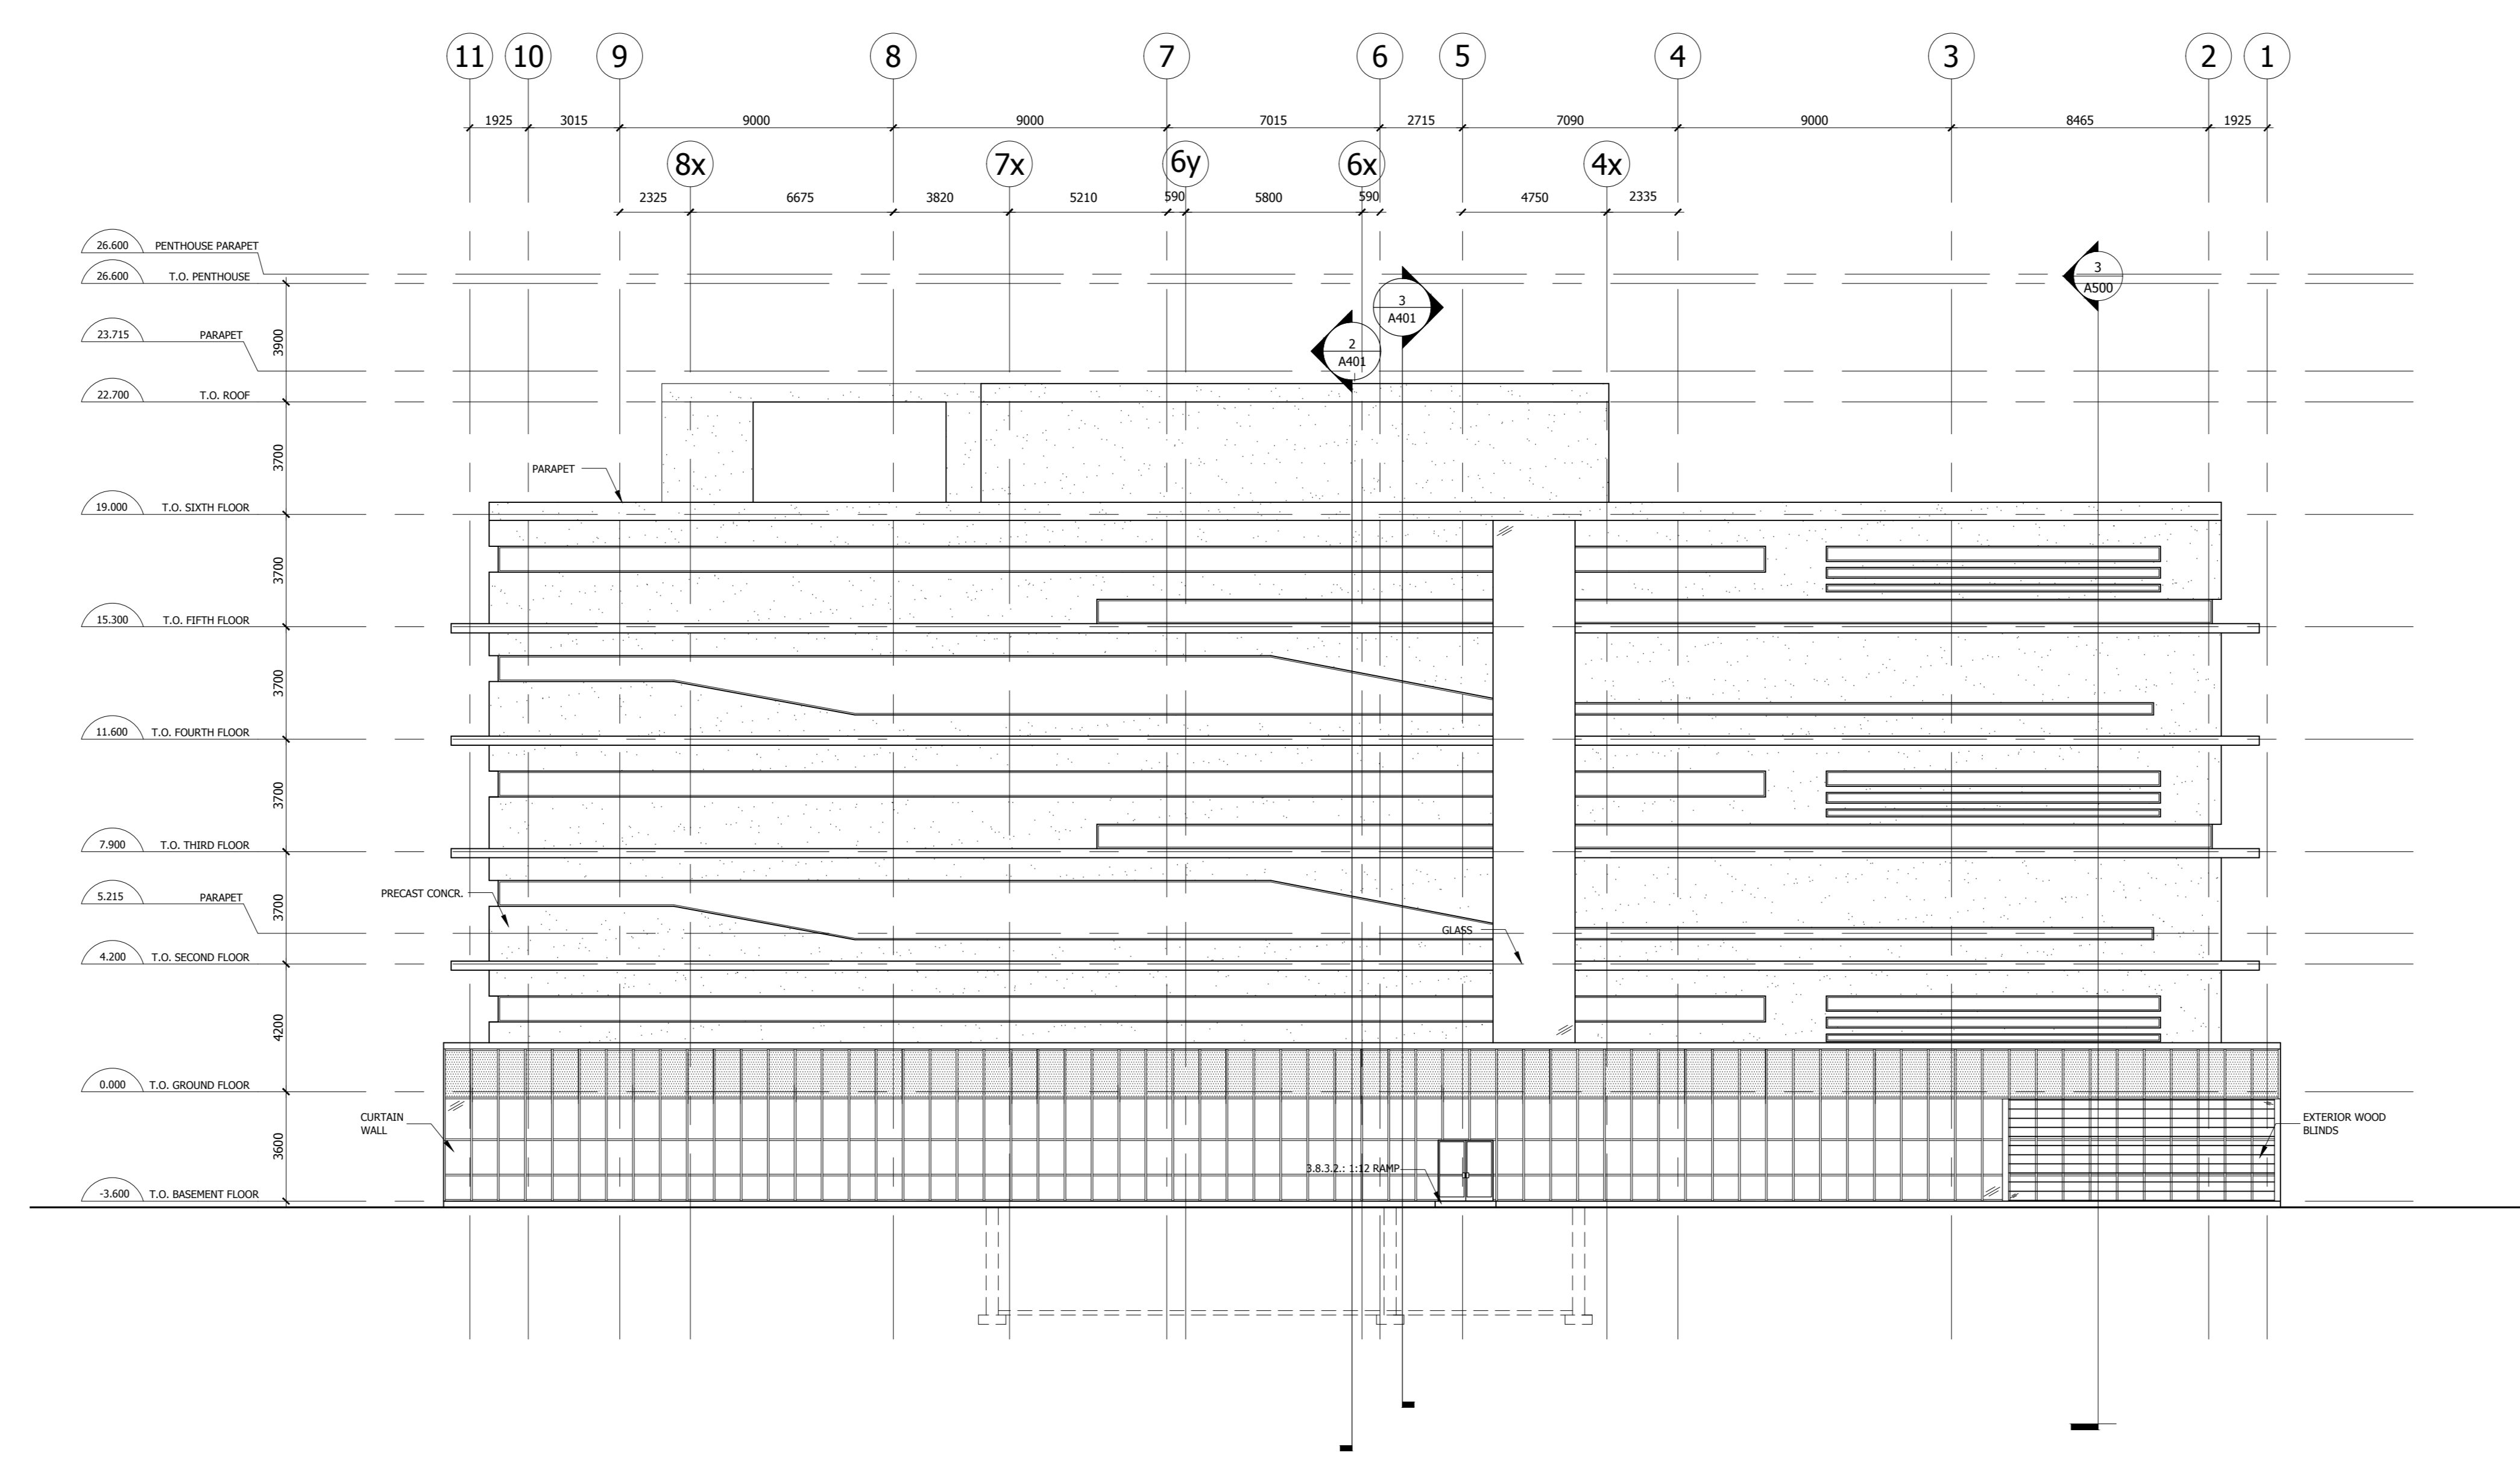

3 REAR ELEVATION
VIEN M.

NUMBER	DATE	REVISION

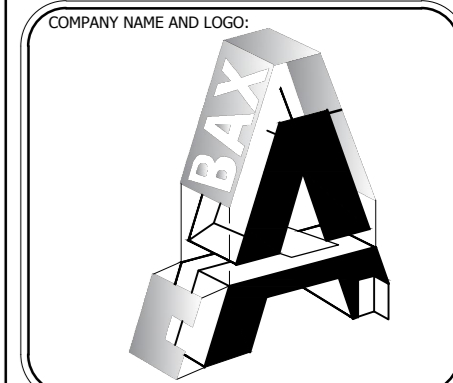

SHERIDAN
Architecture

DESIGNED BY: CHRISTOPHER FERRELLON	CLASS CODE: ARC129969
DRAWN BY: AS NOTED	DATE DRAWN: DEC 2016

SHEET TITLE:
ELEVATIONS

SCALE: 1:150	SHEET NUMBER: A300
PROJECT: THE PROFESSIONAL CENTRE	