






CHATEAU CRES.

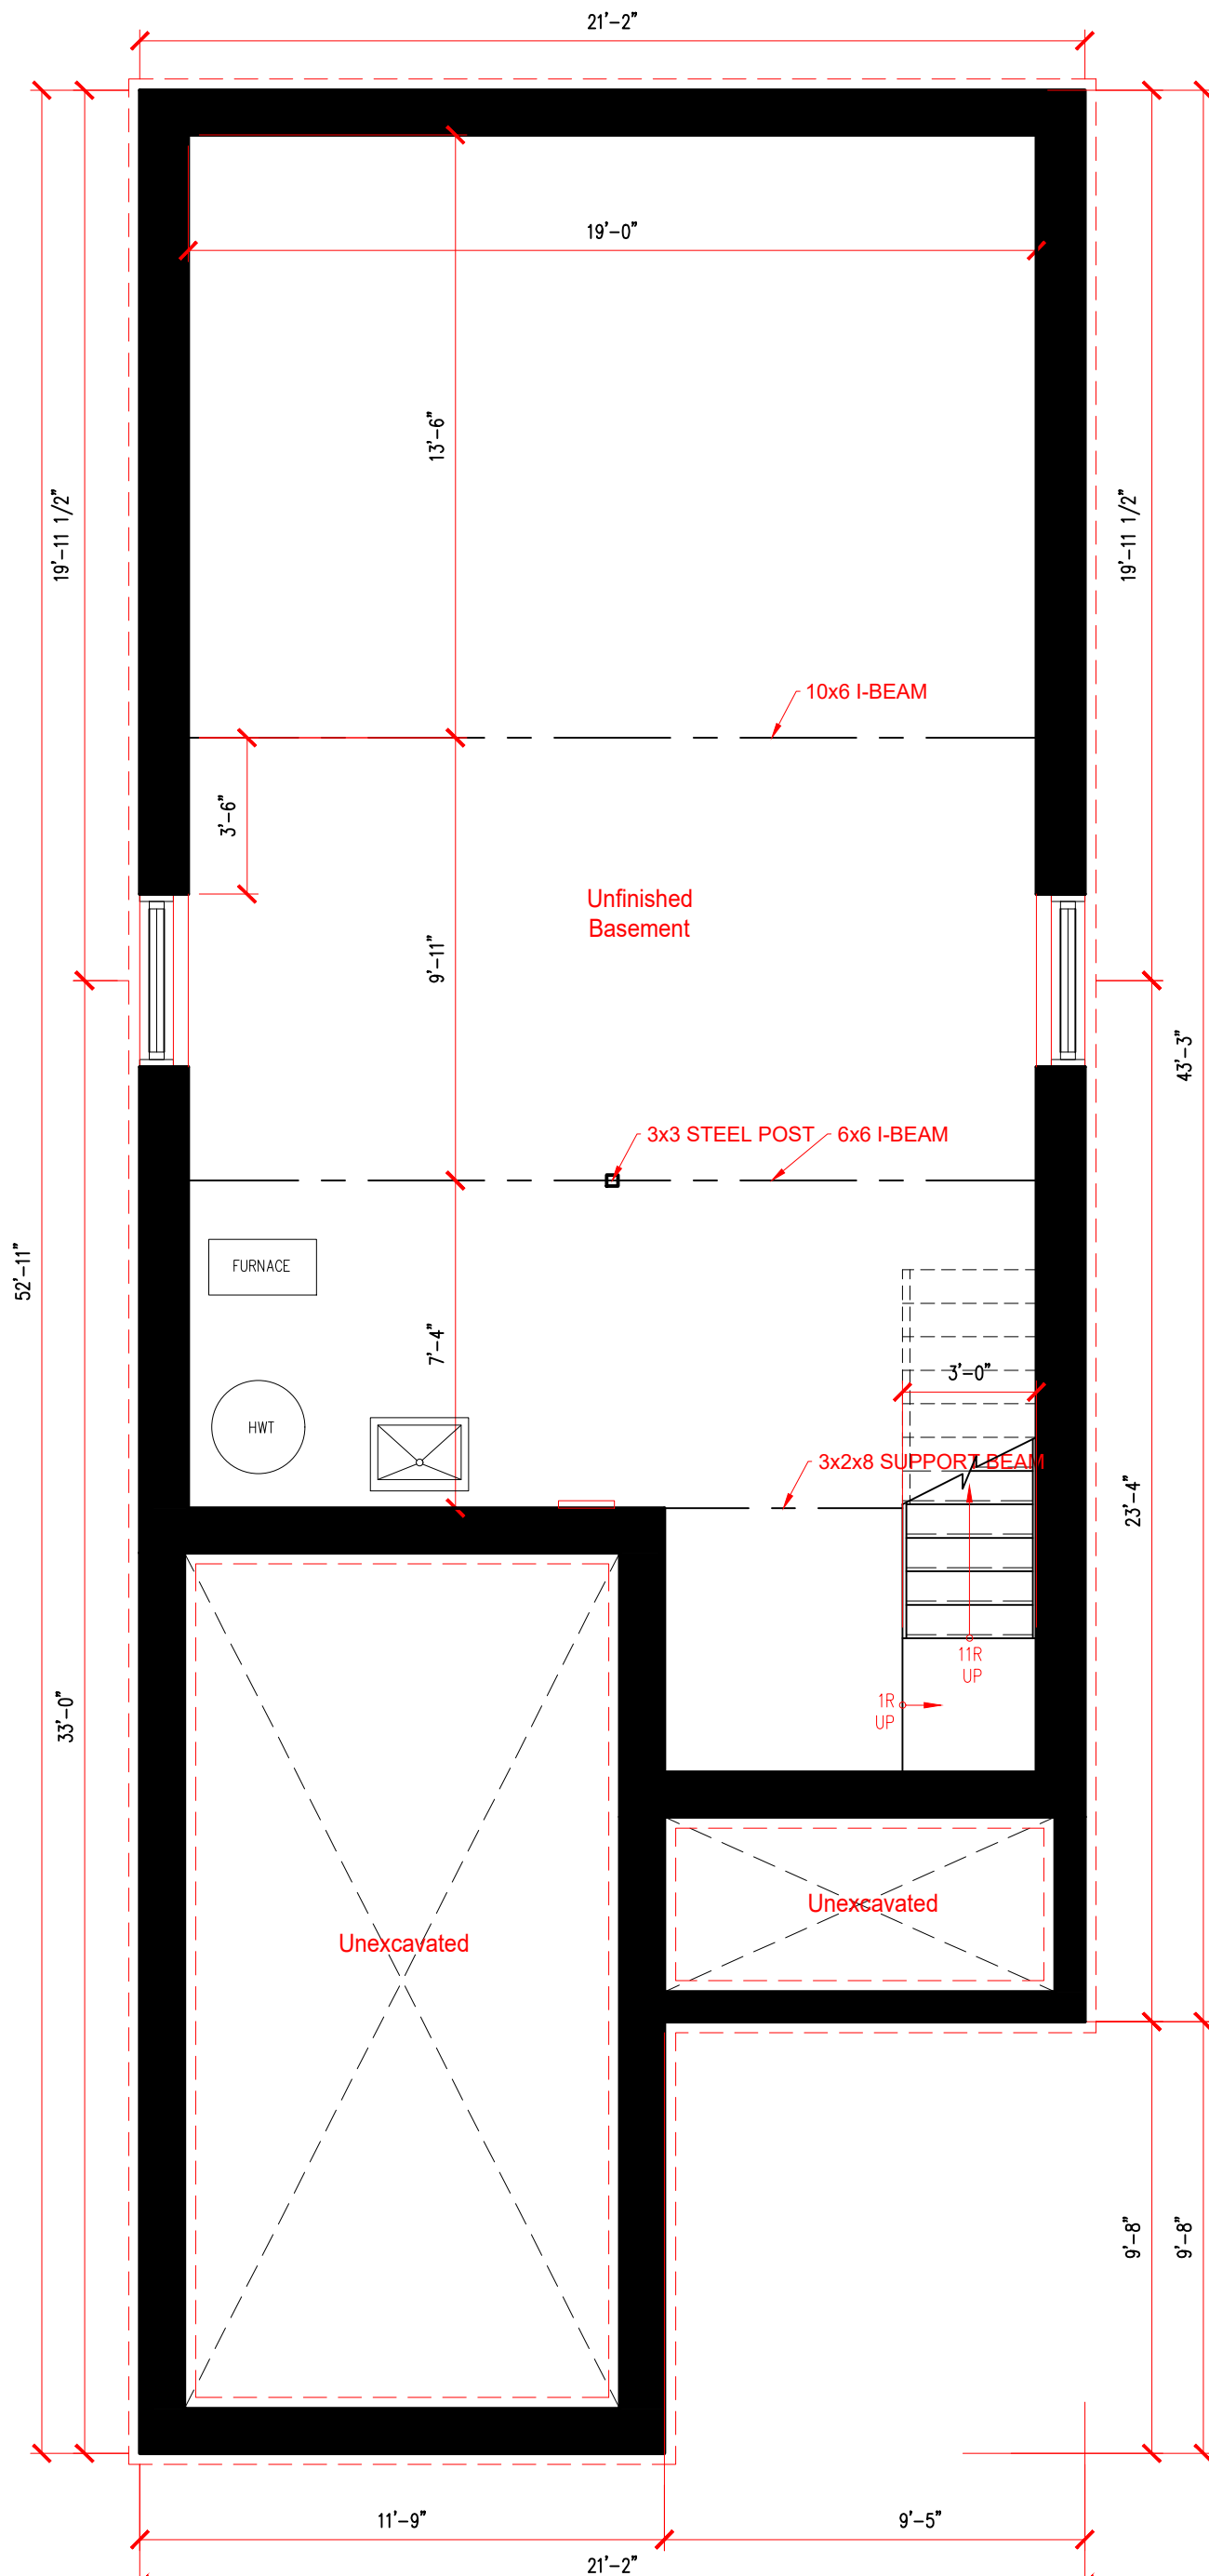


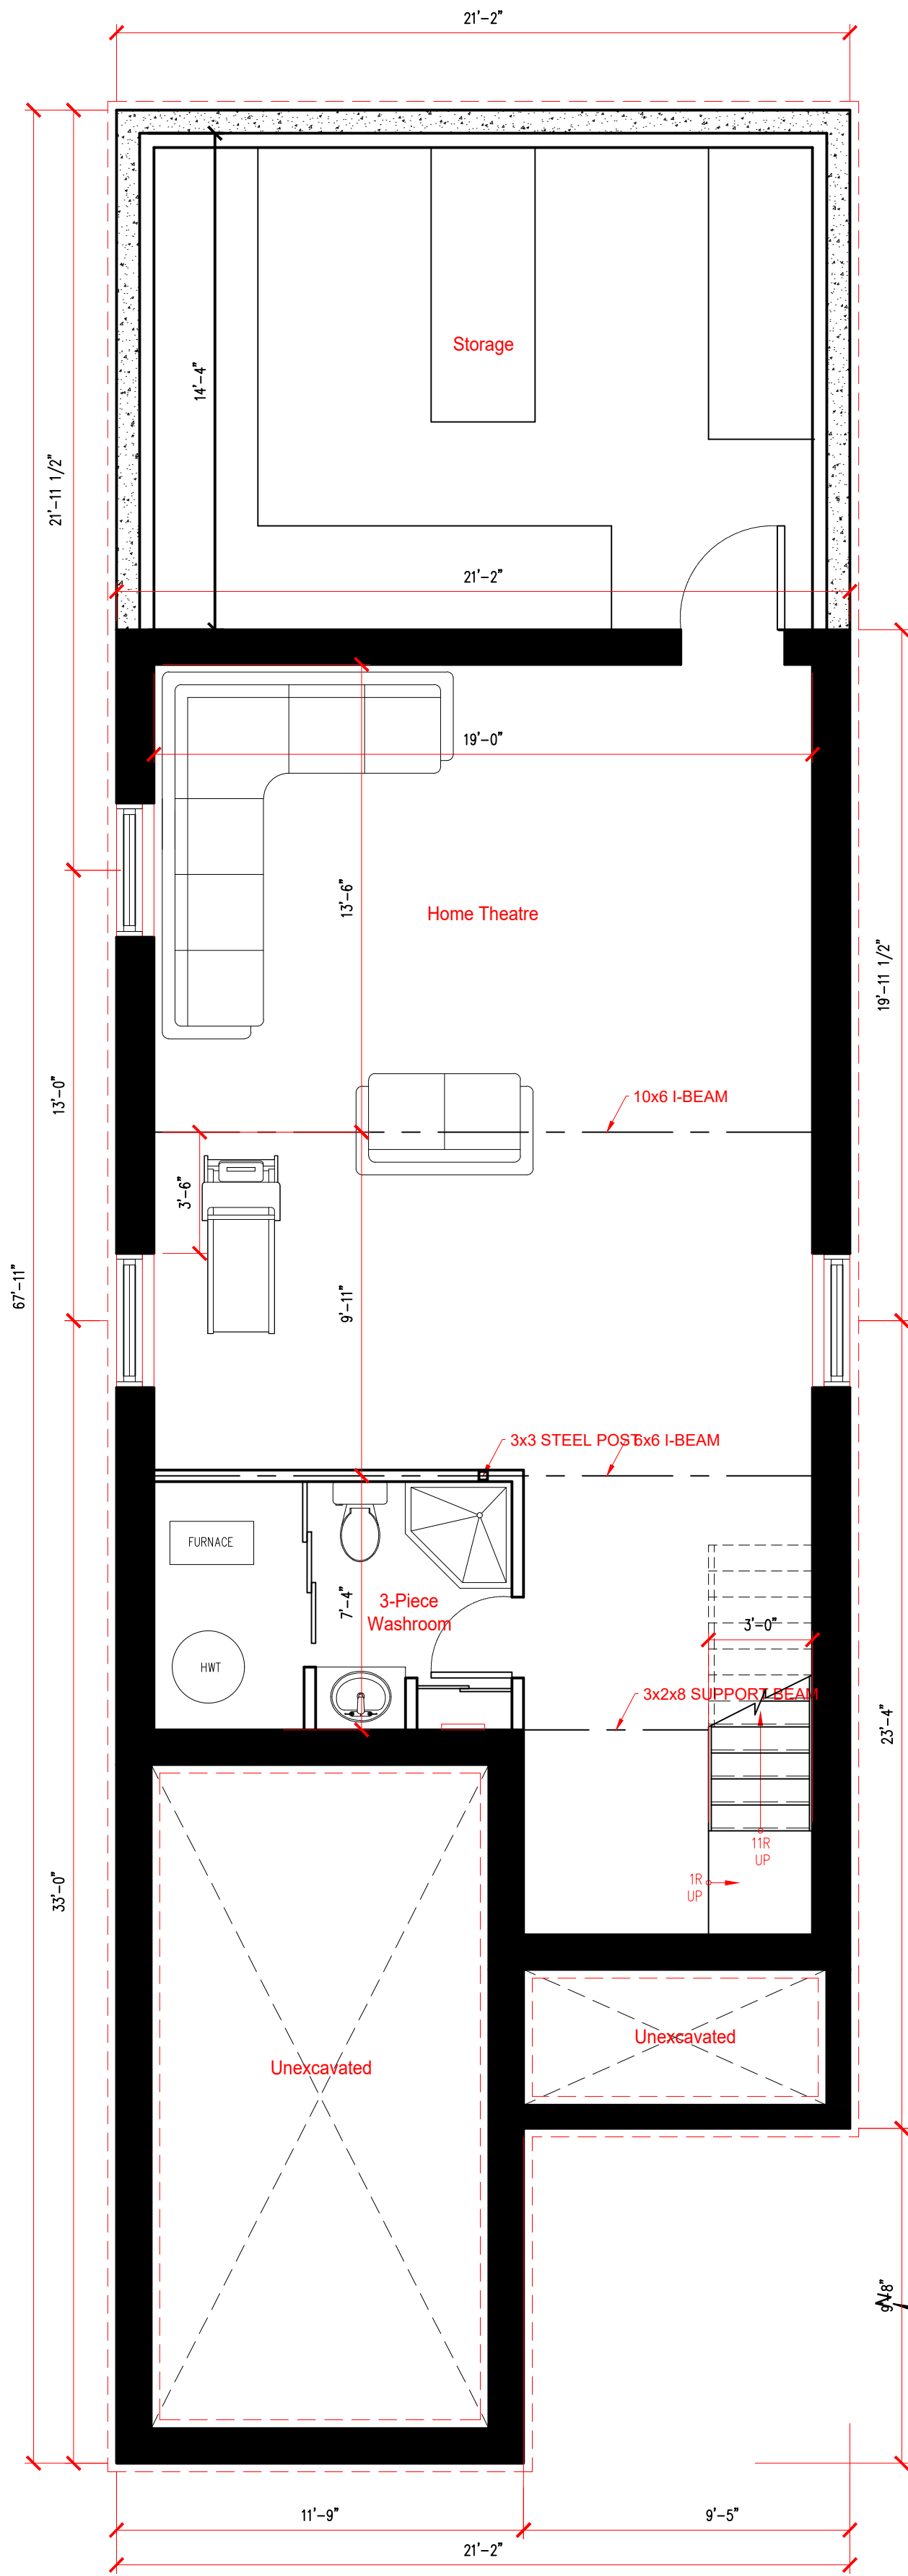


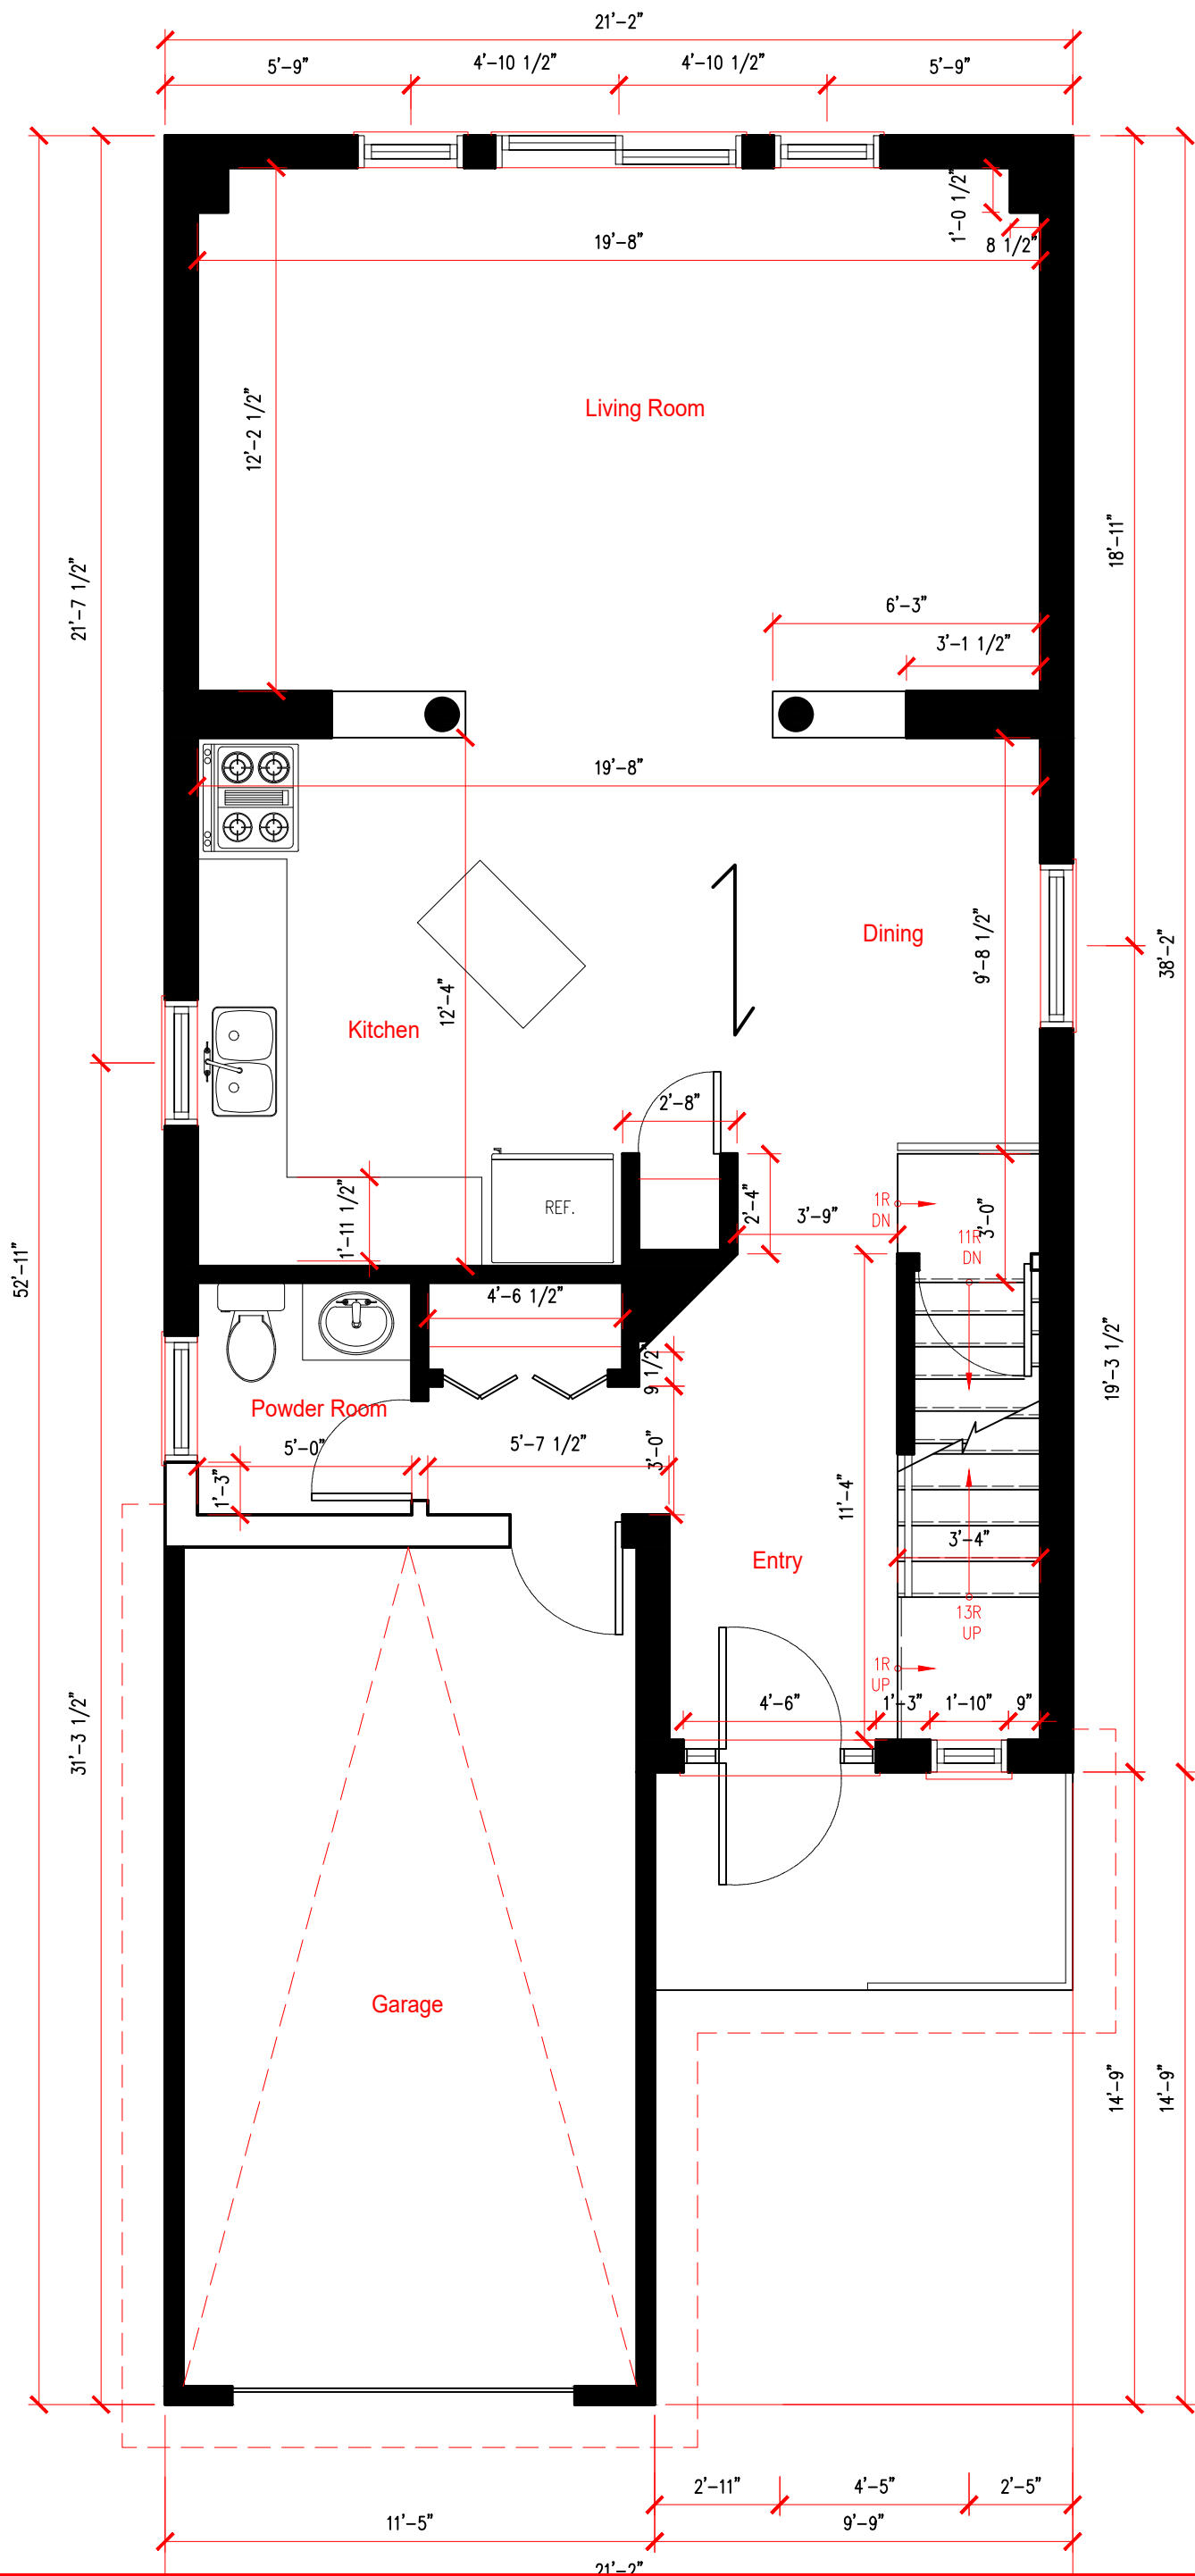


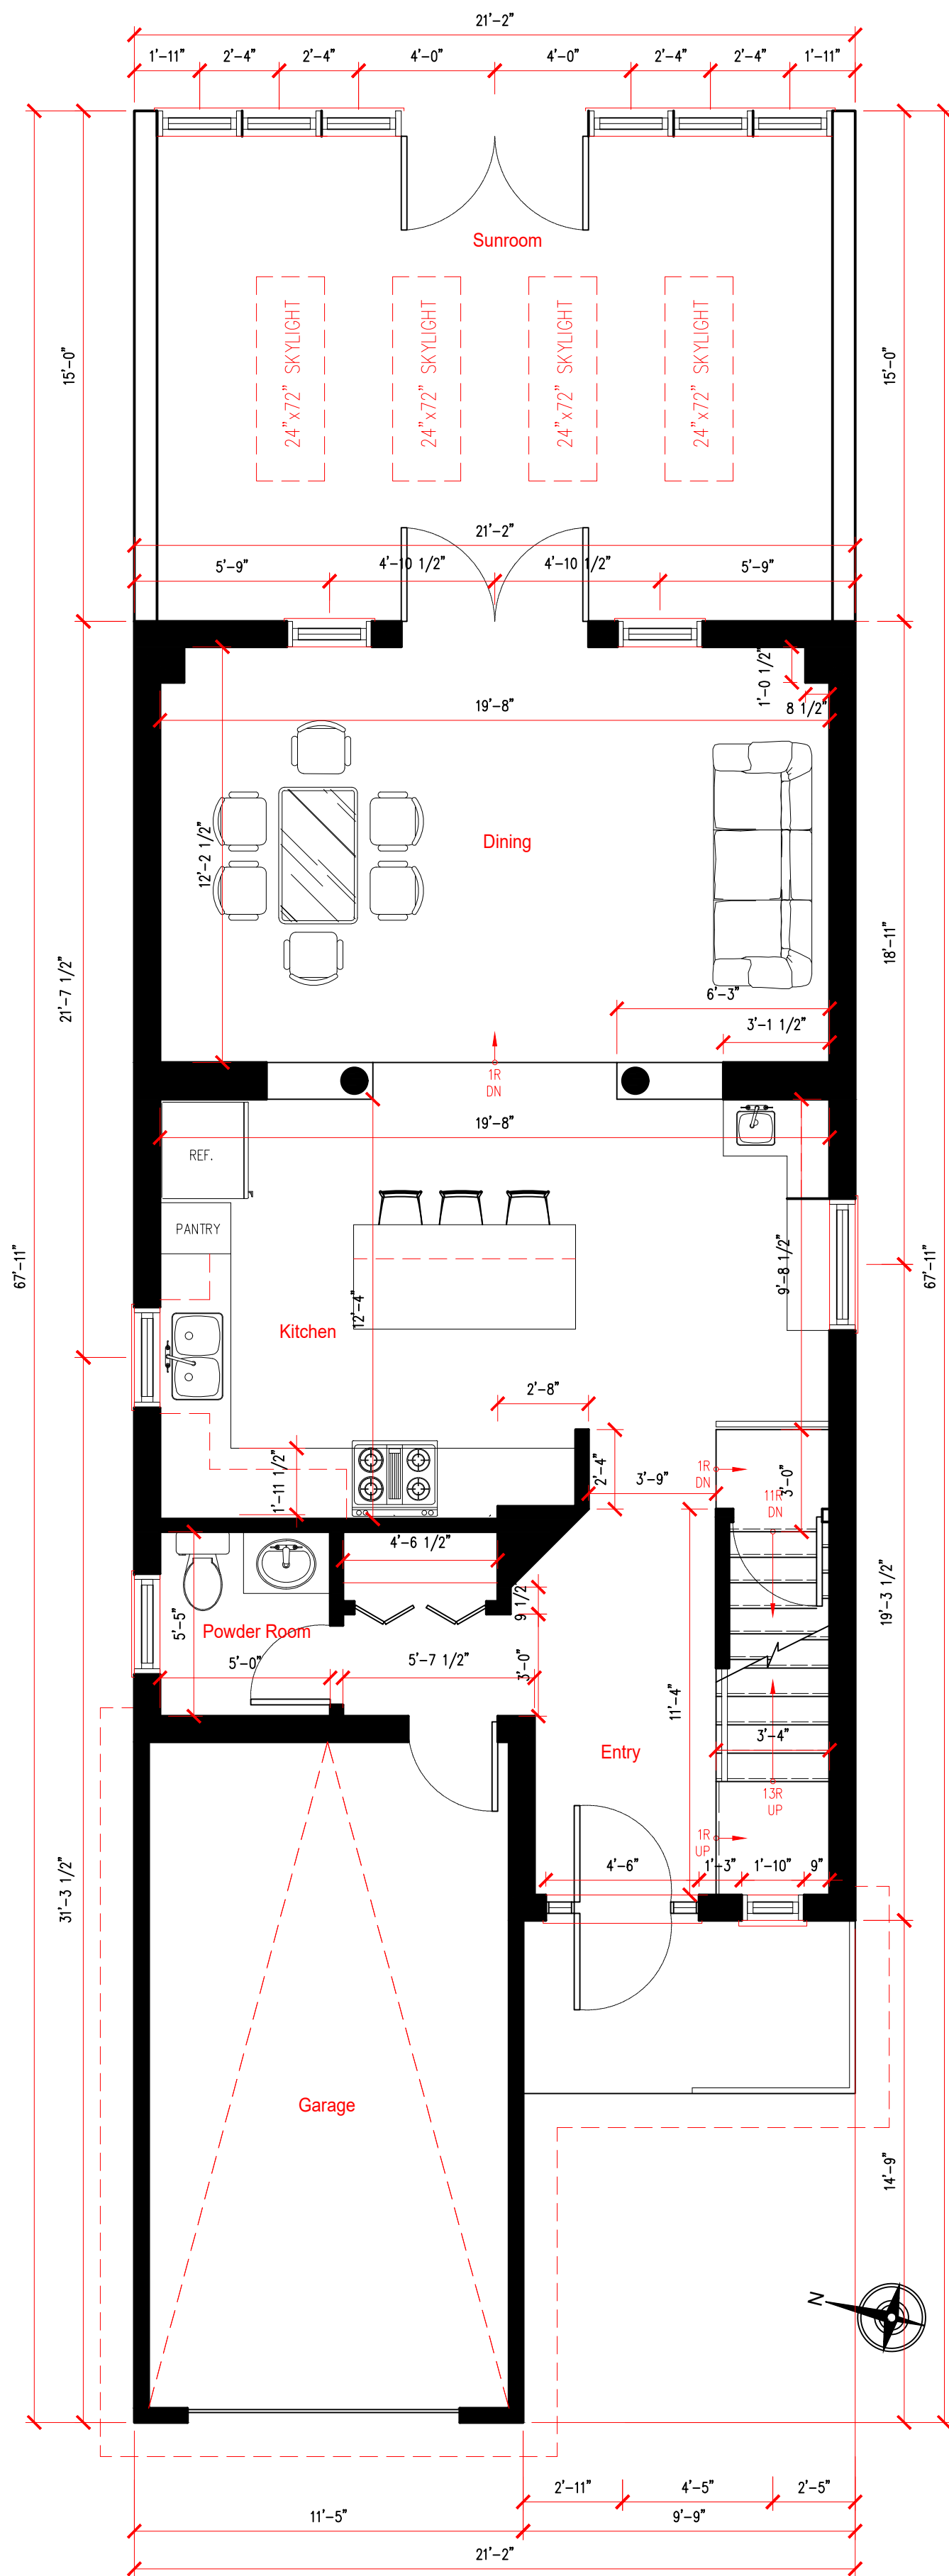


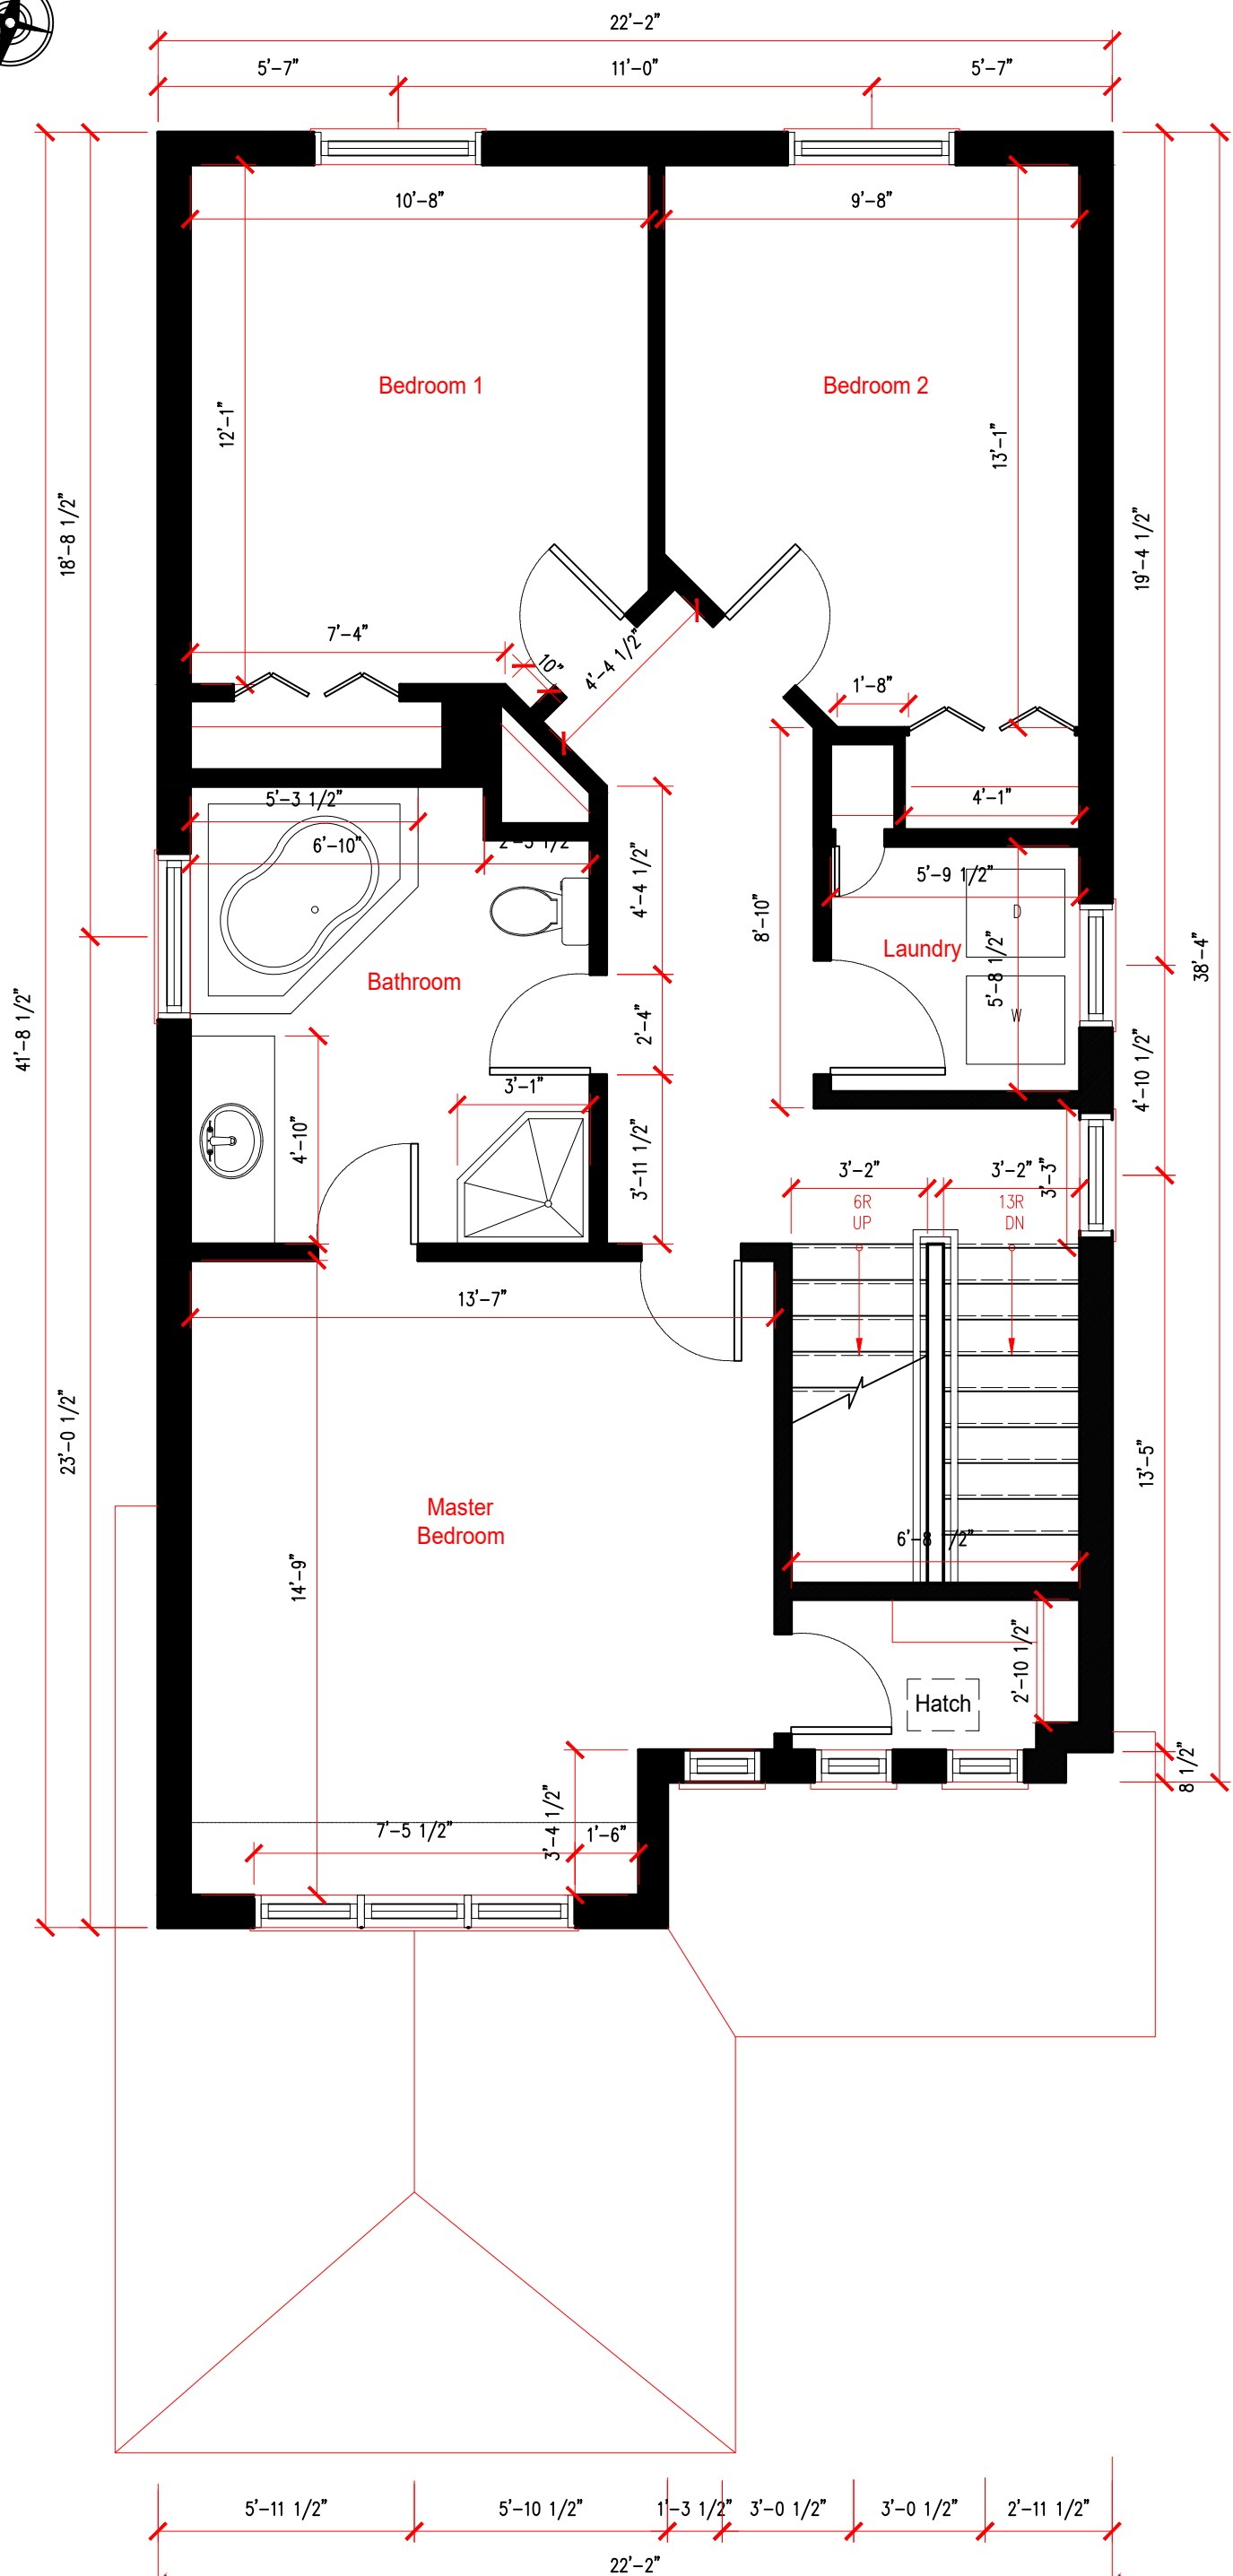


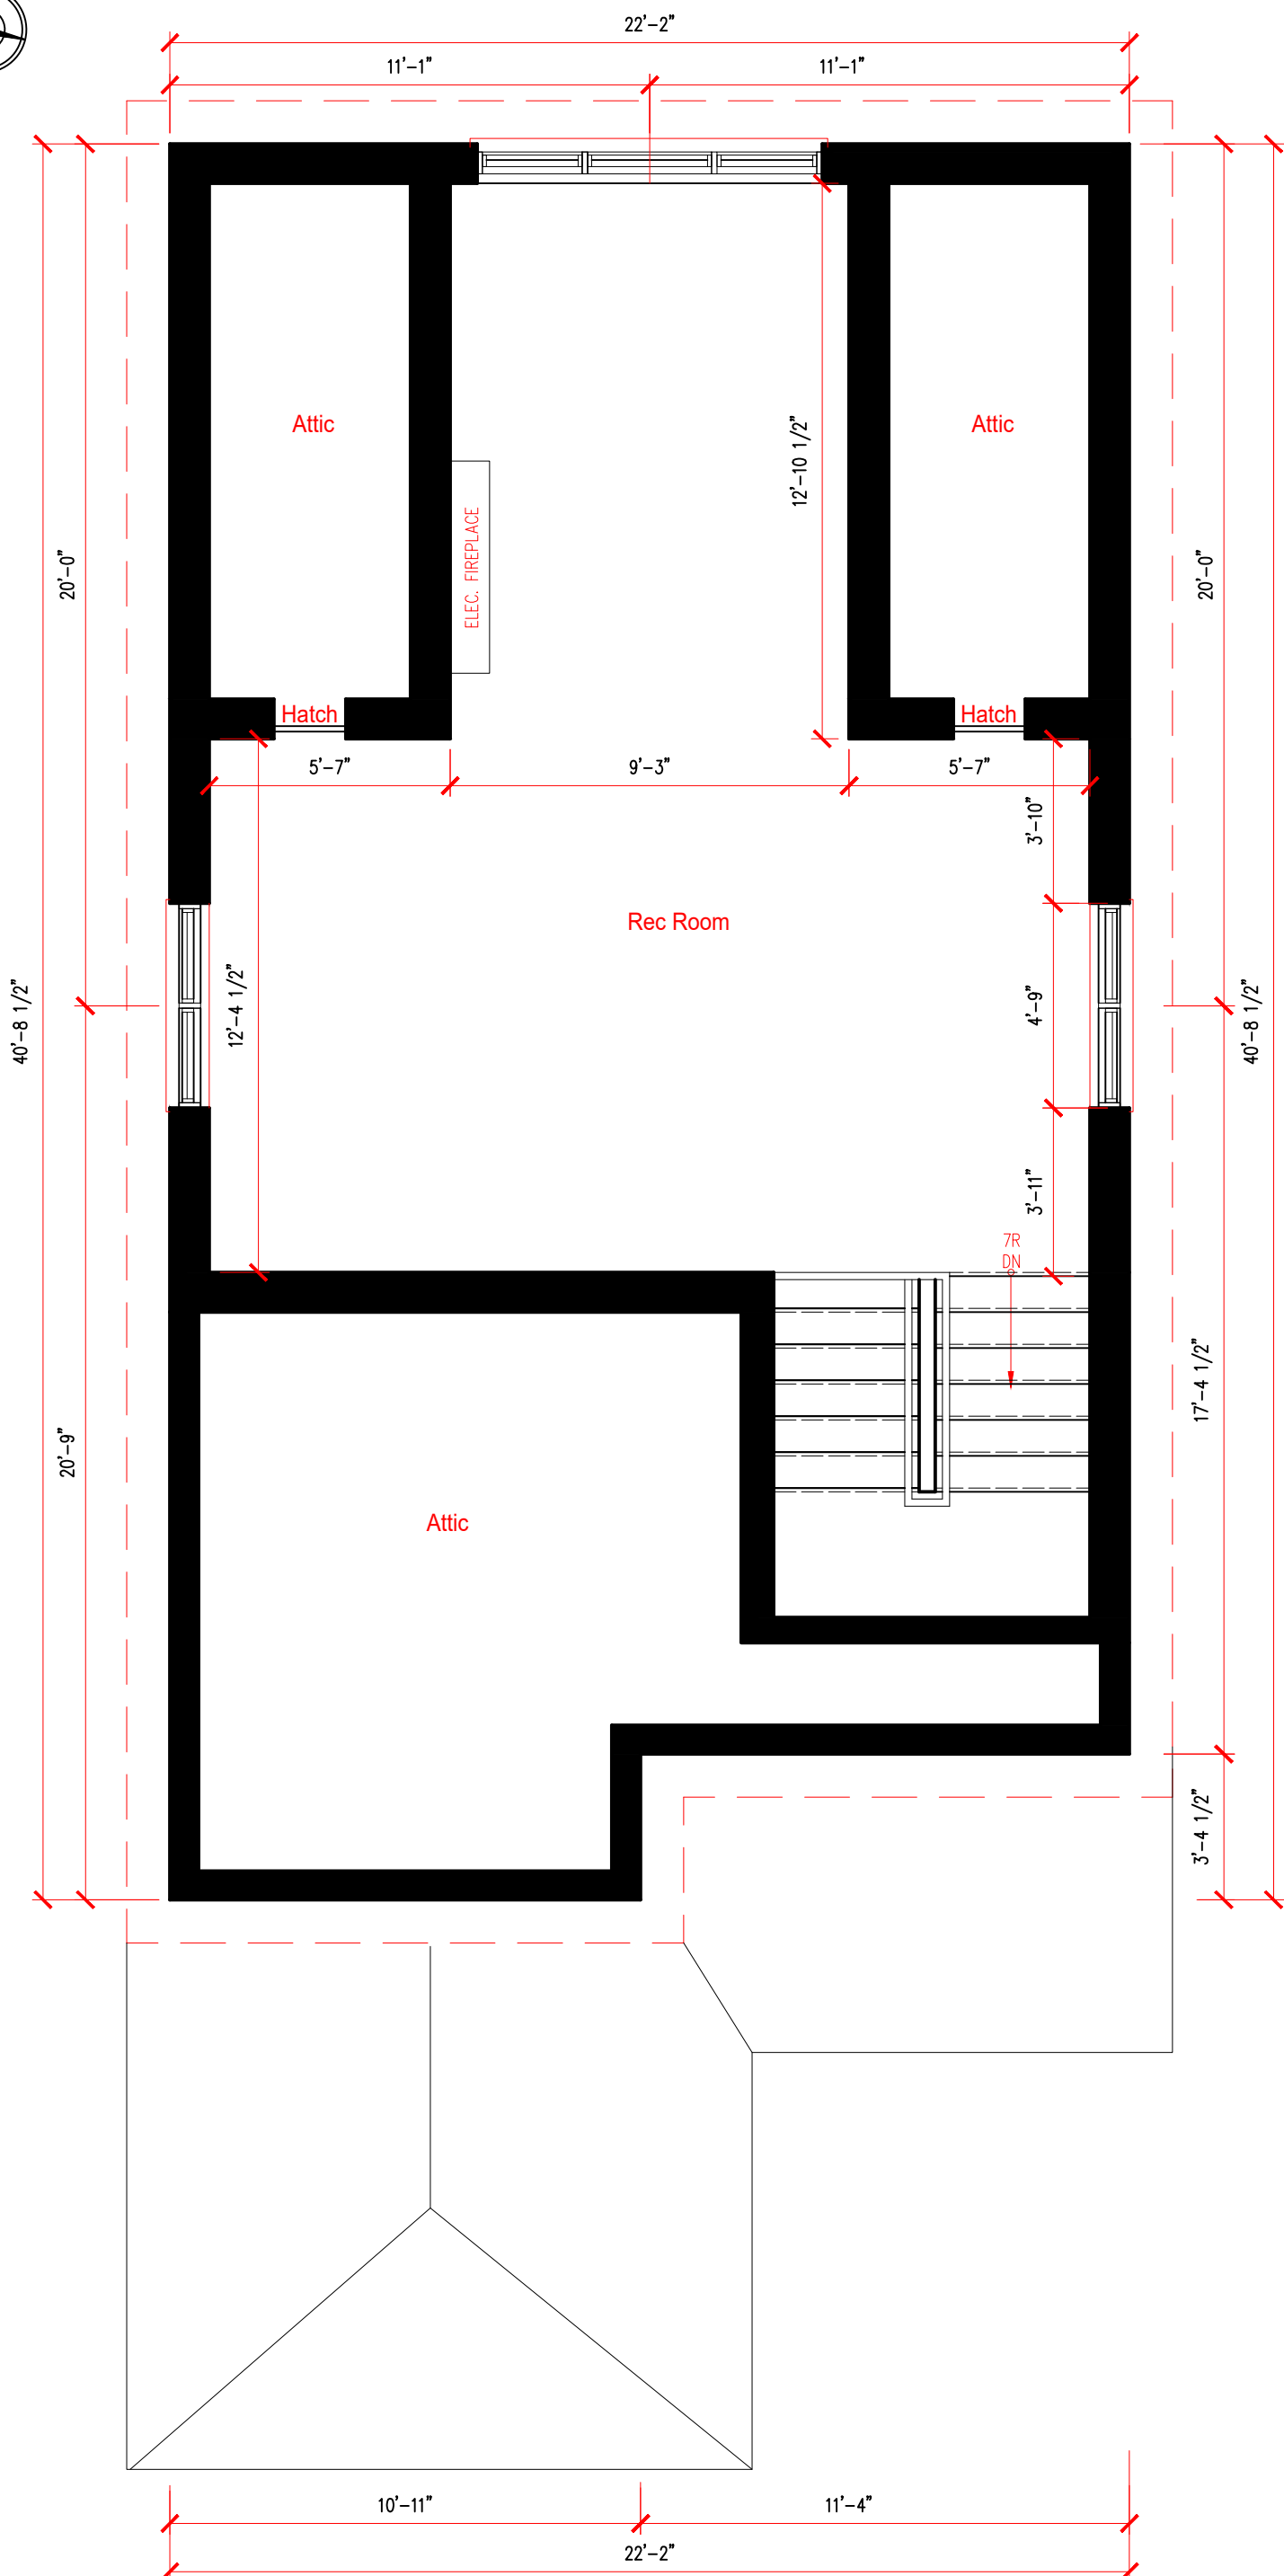

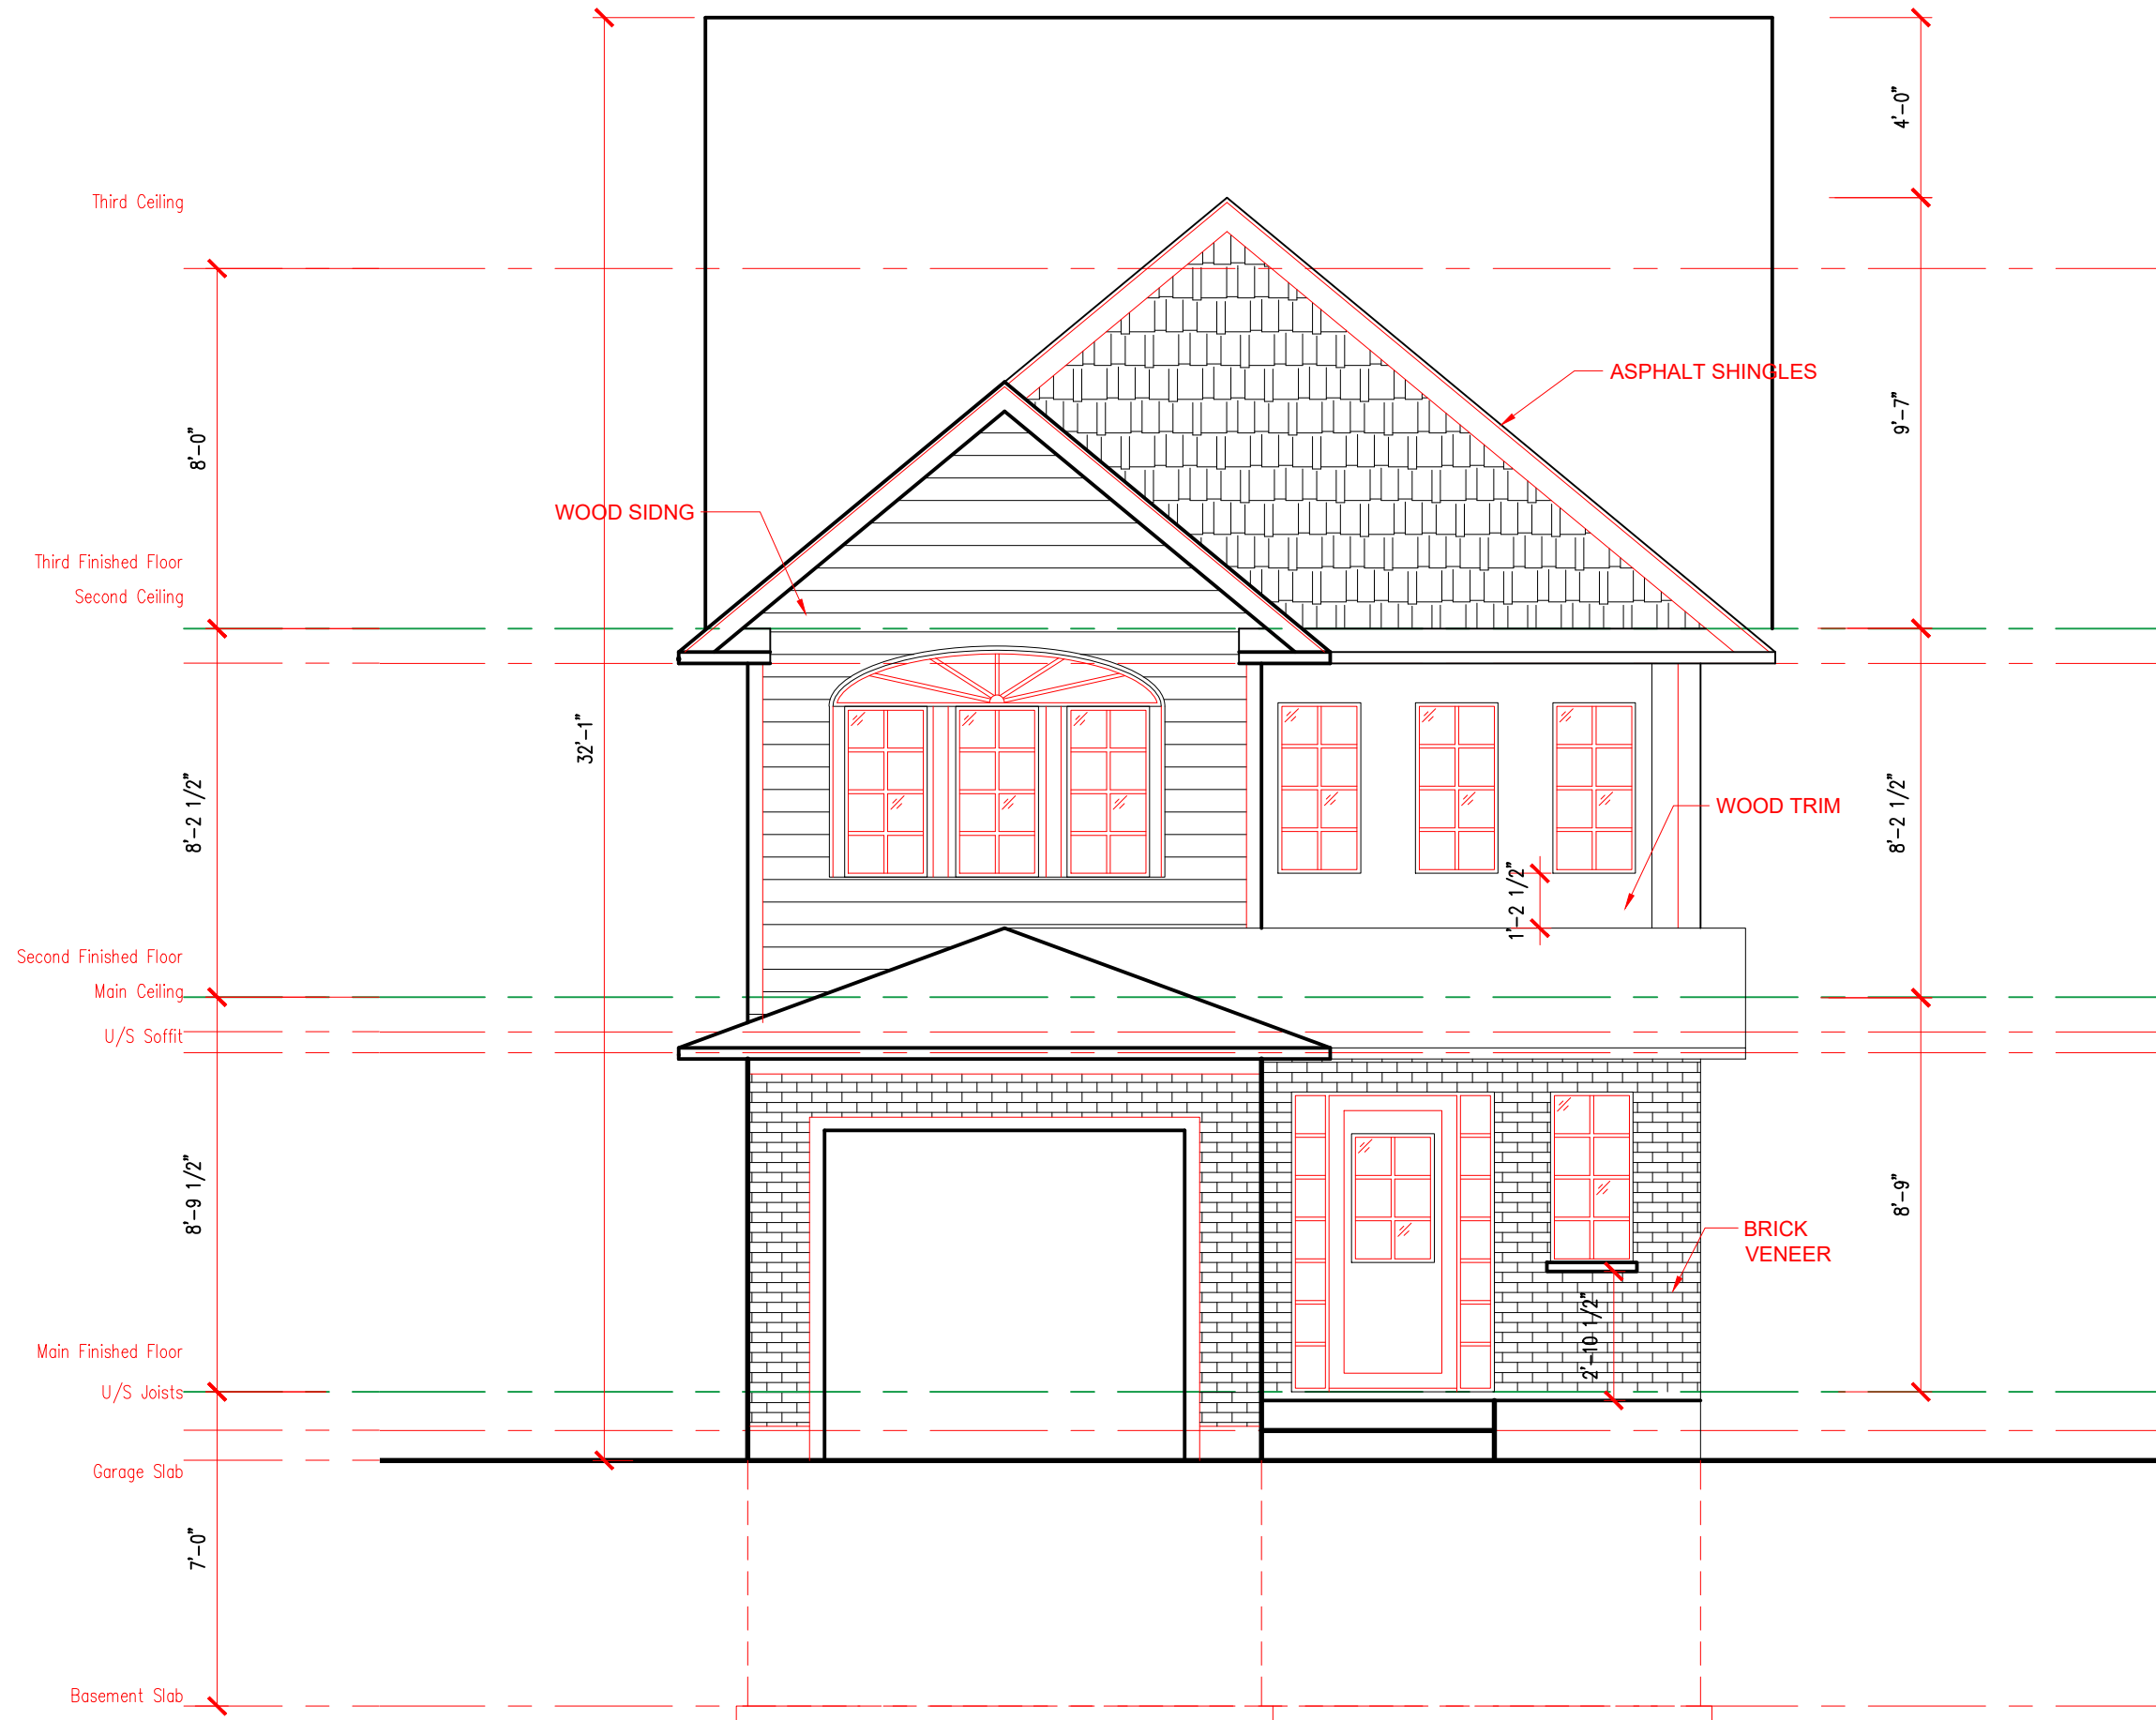

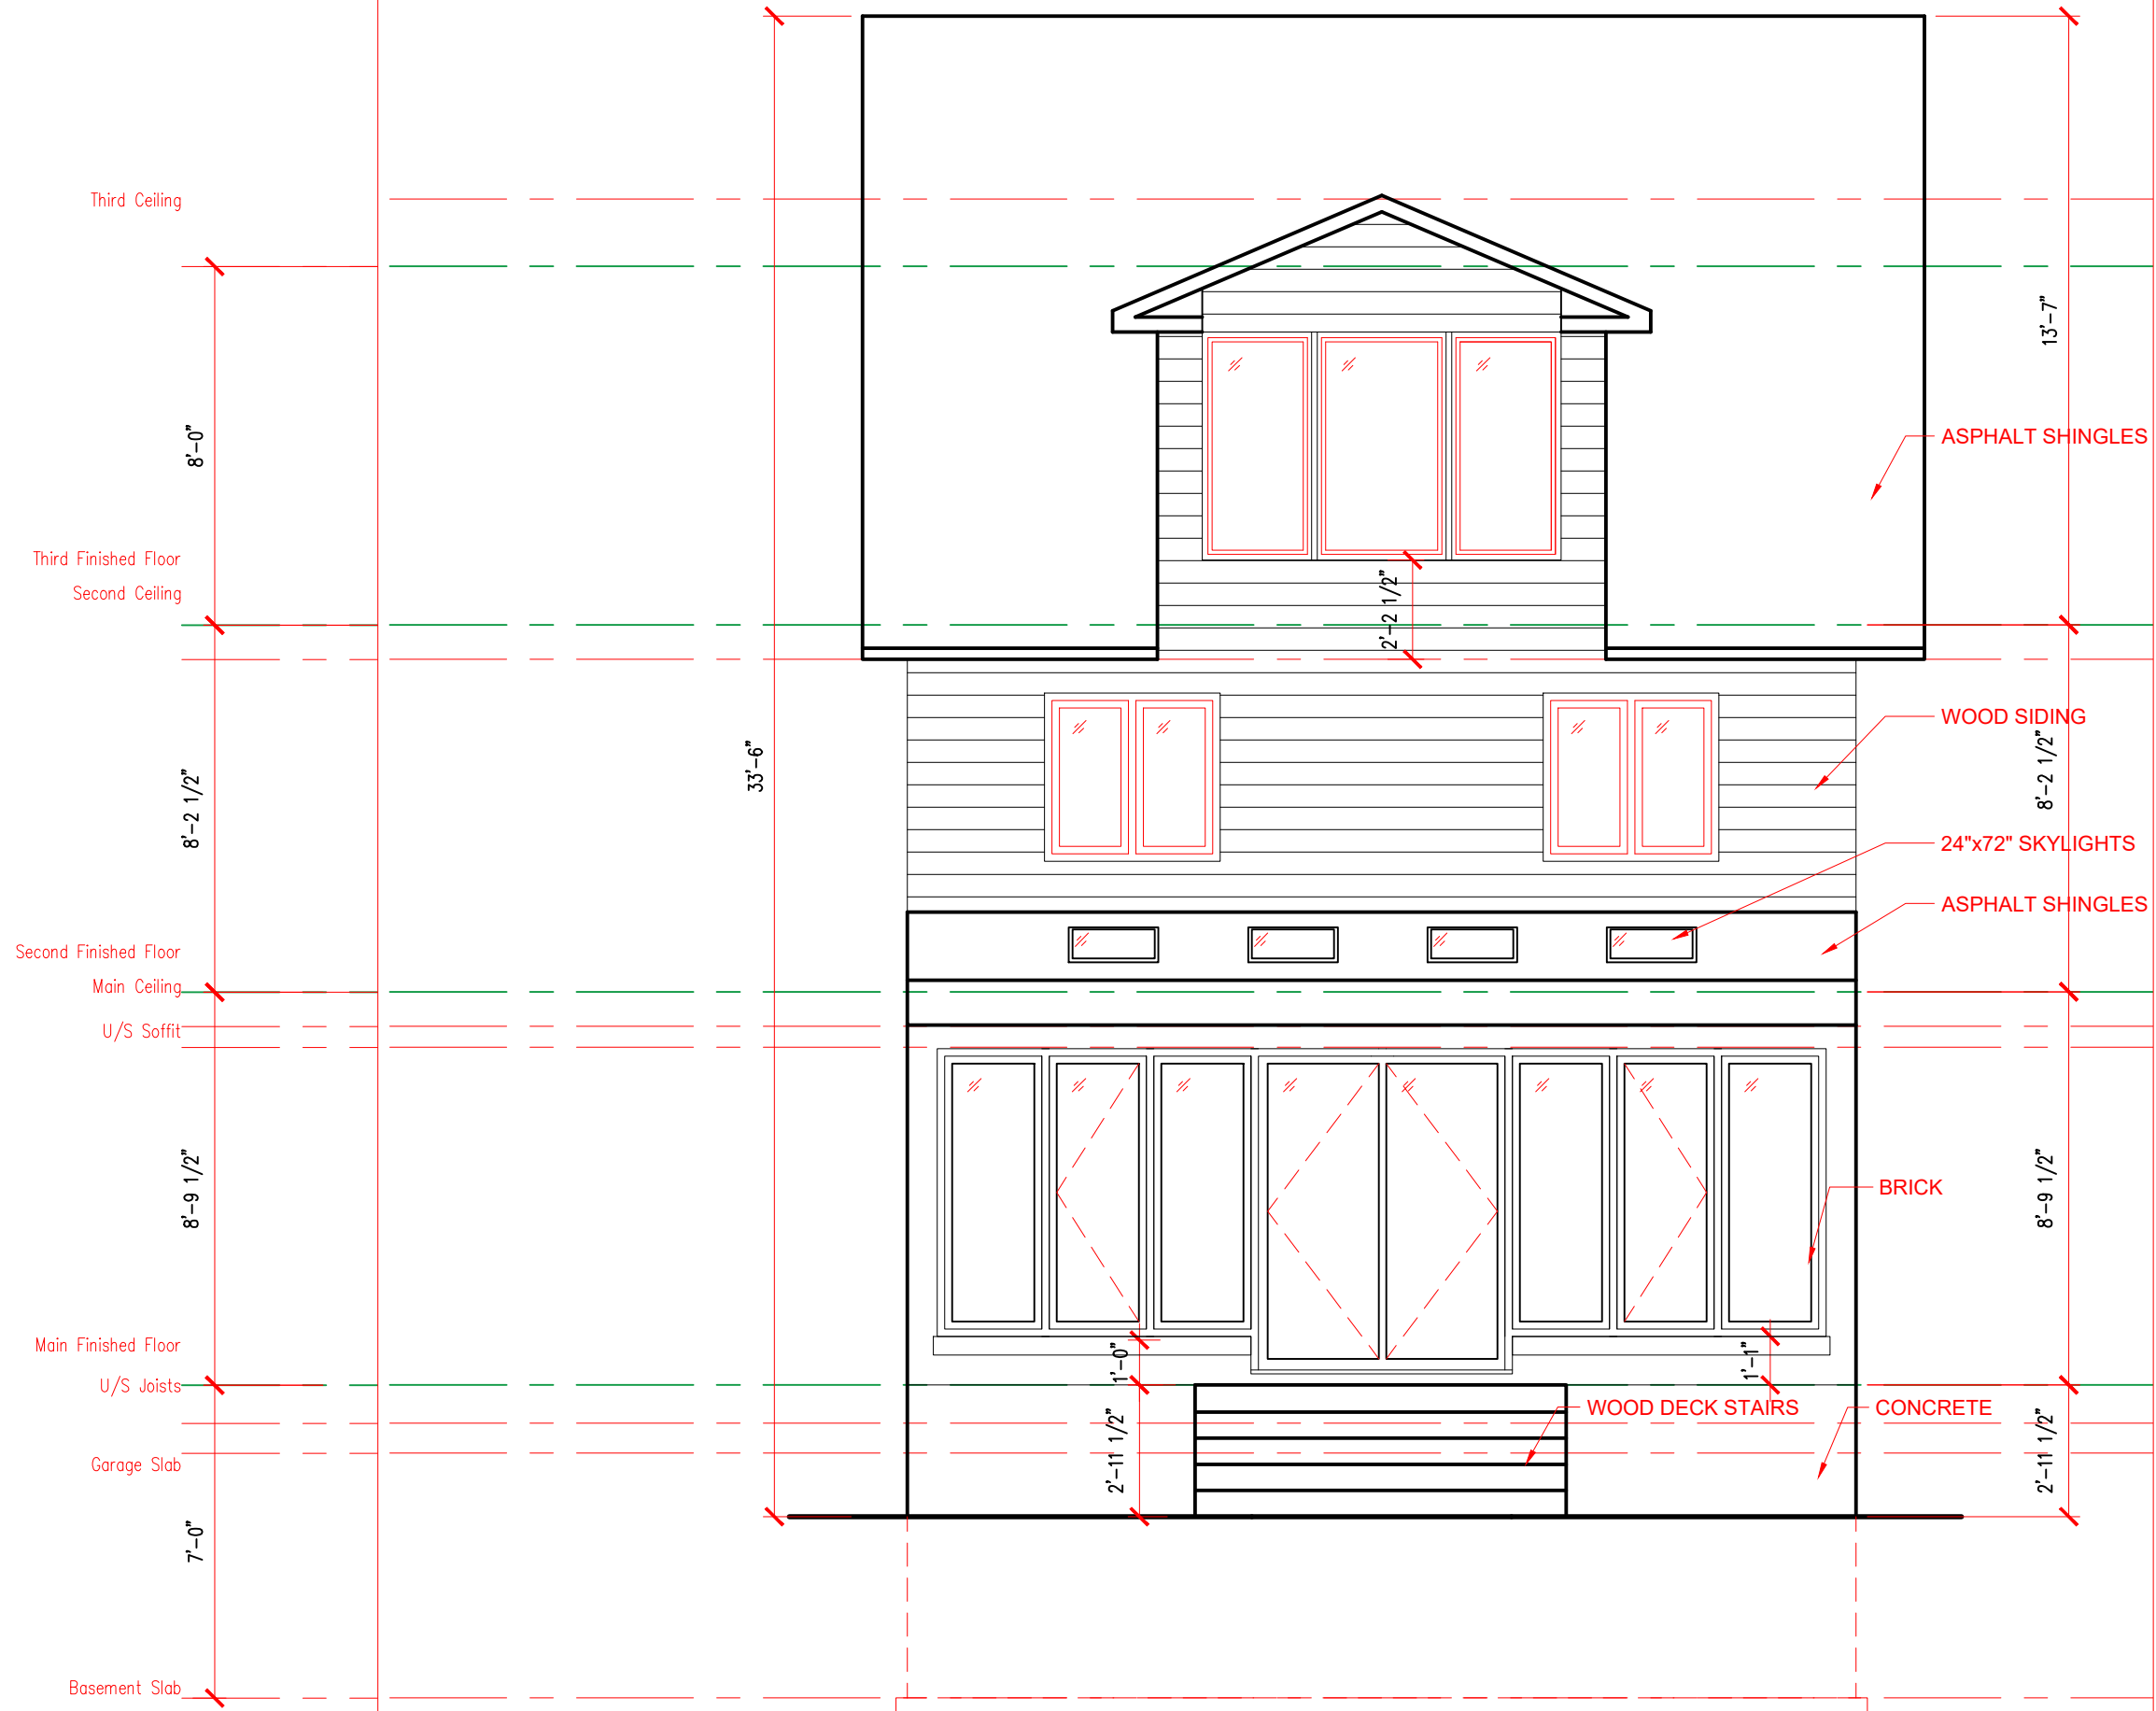

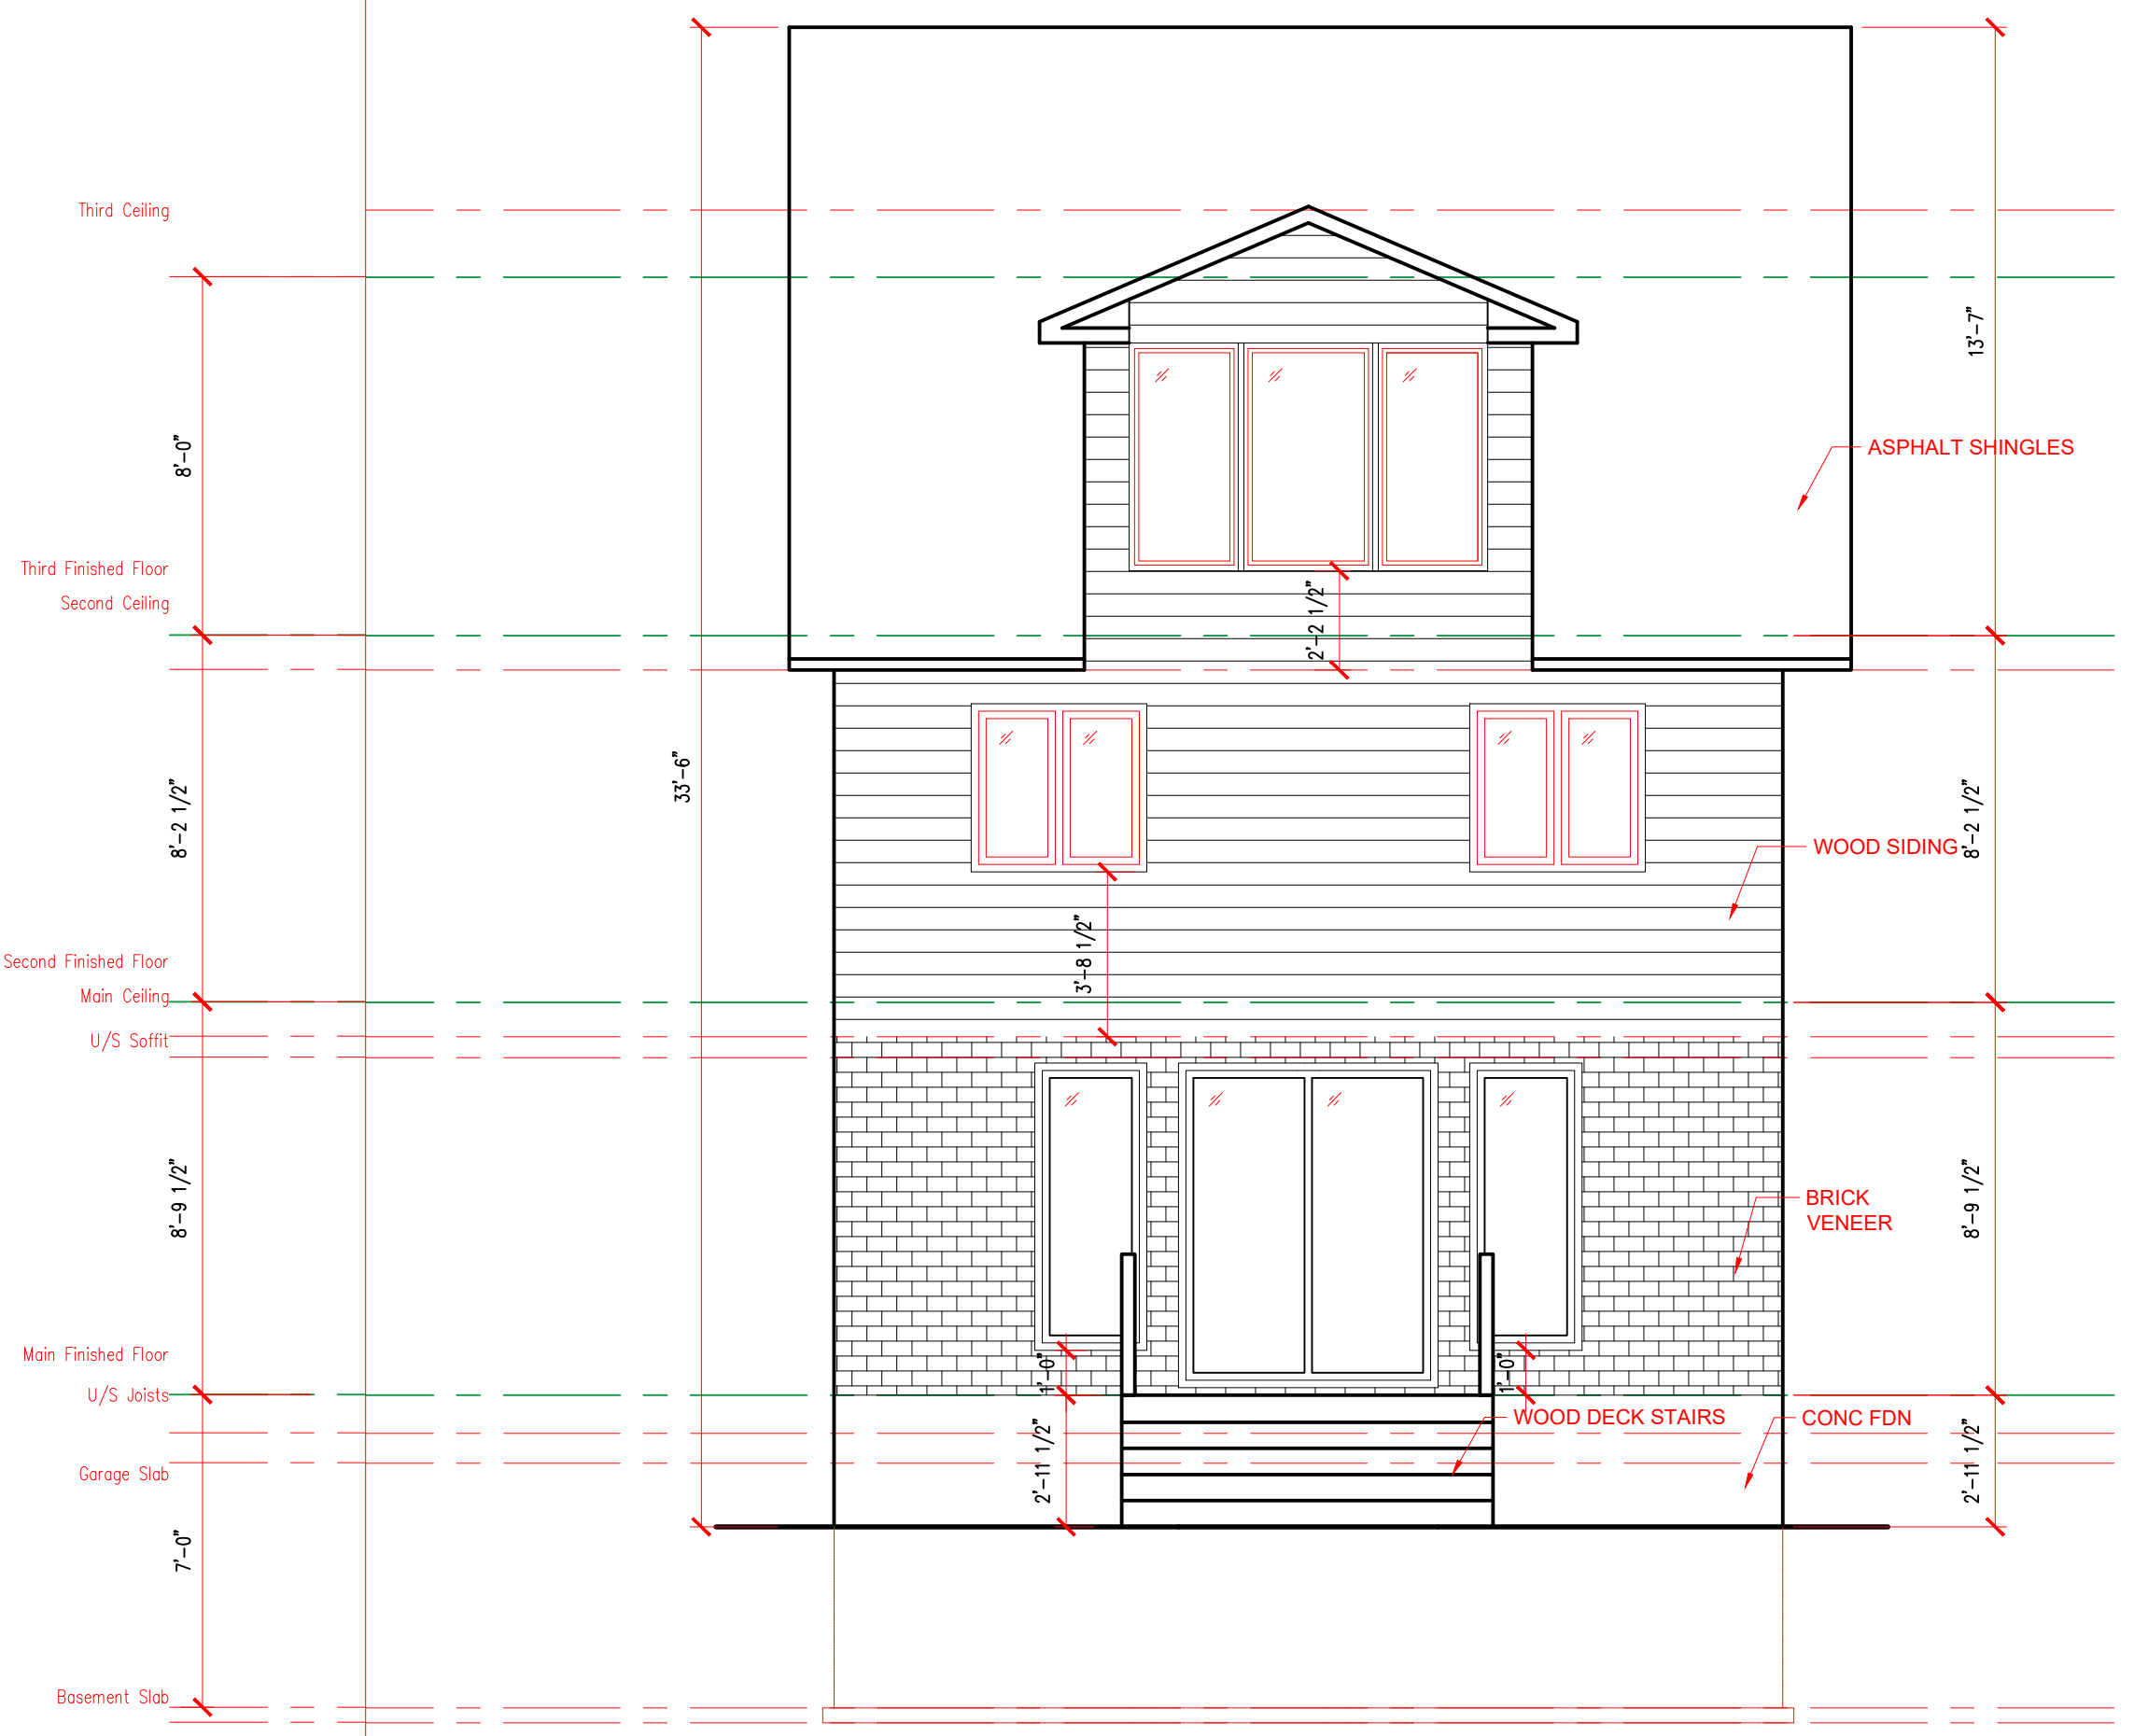


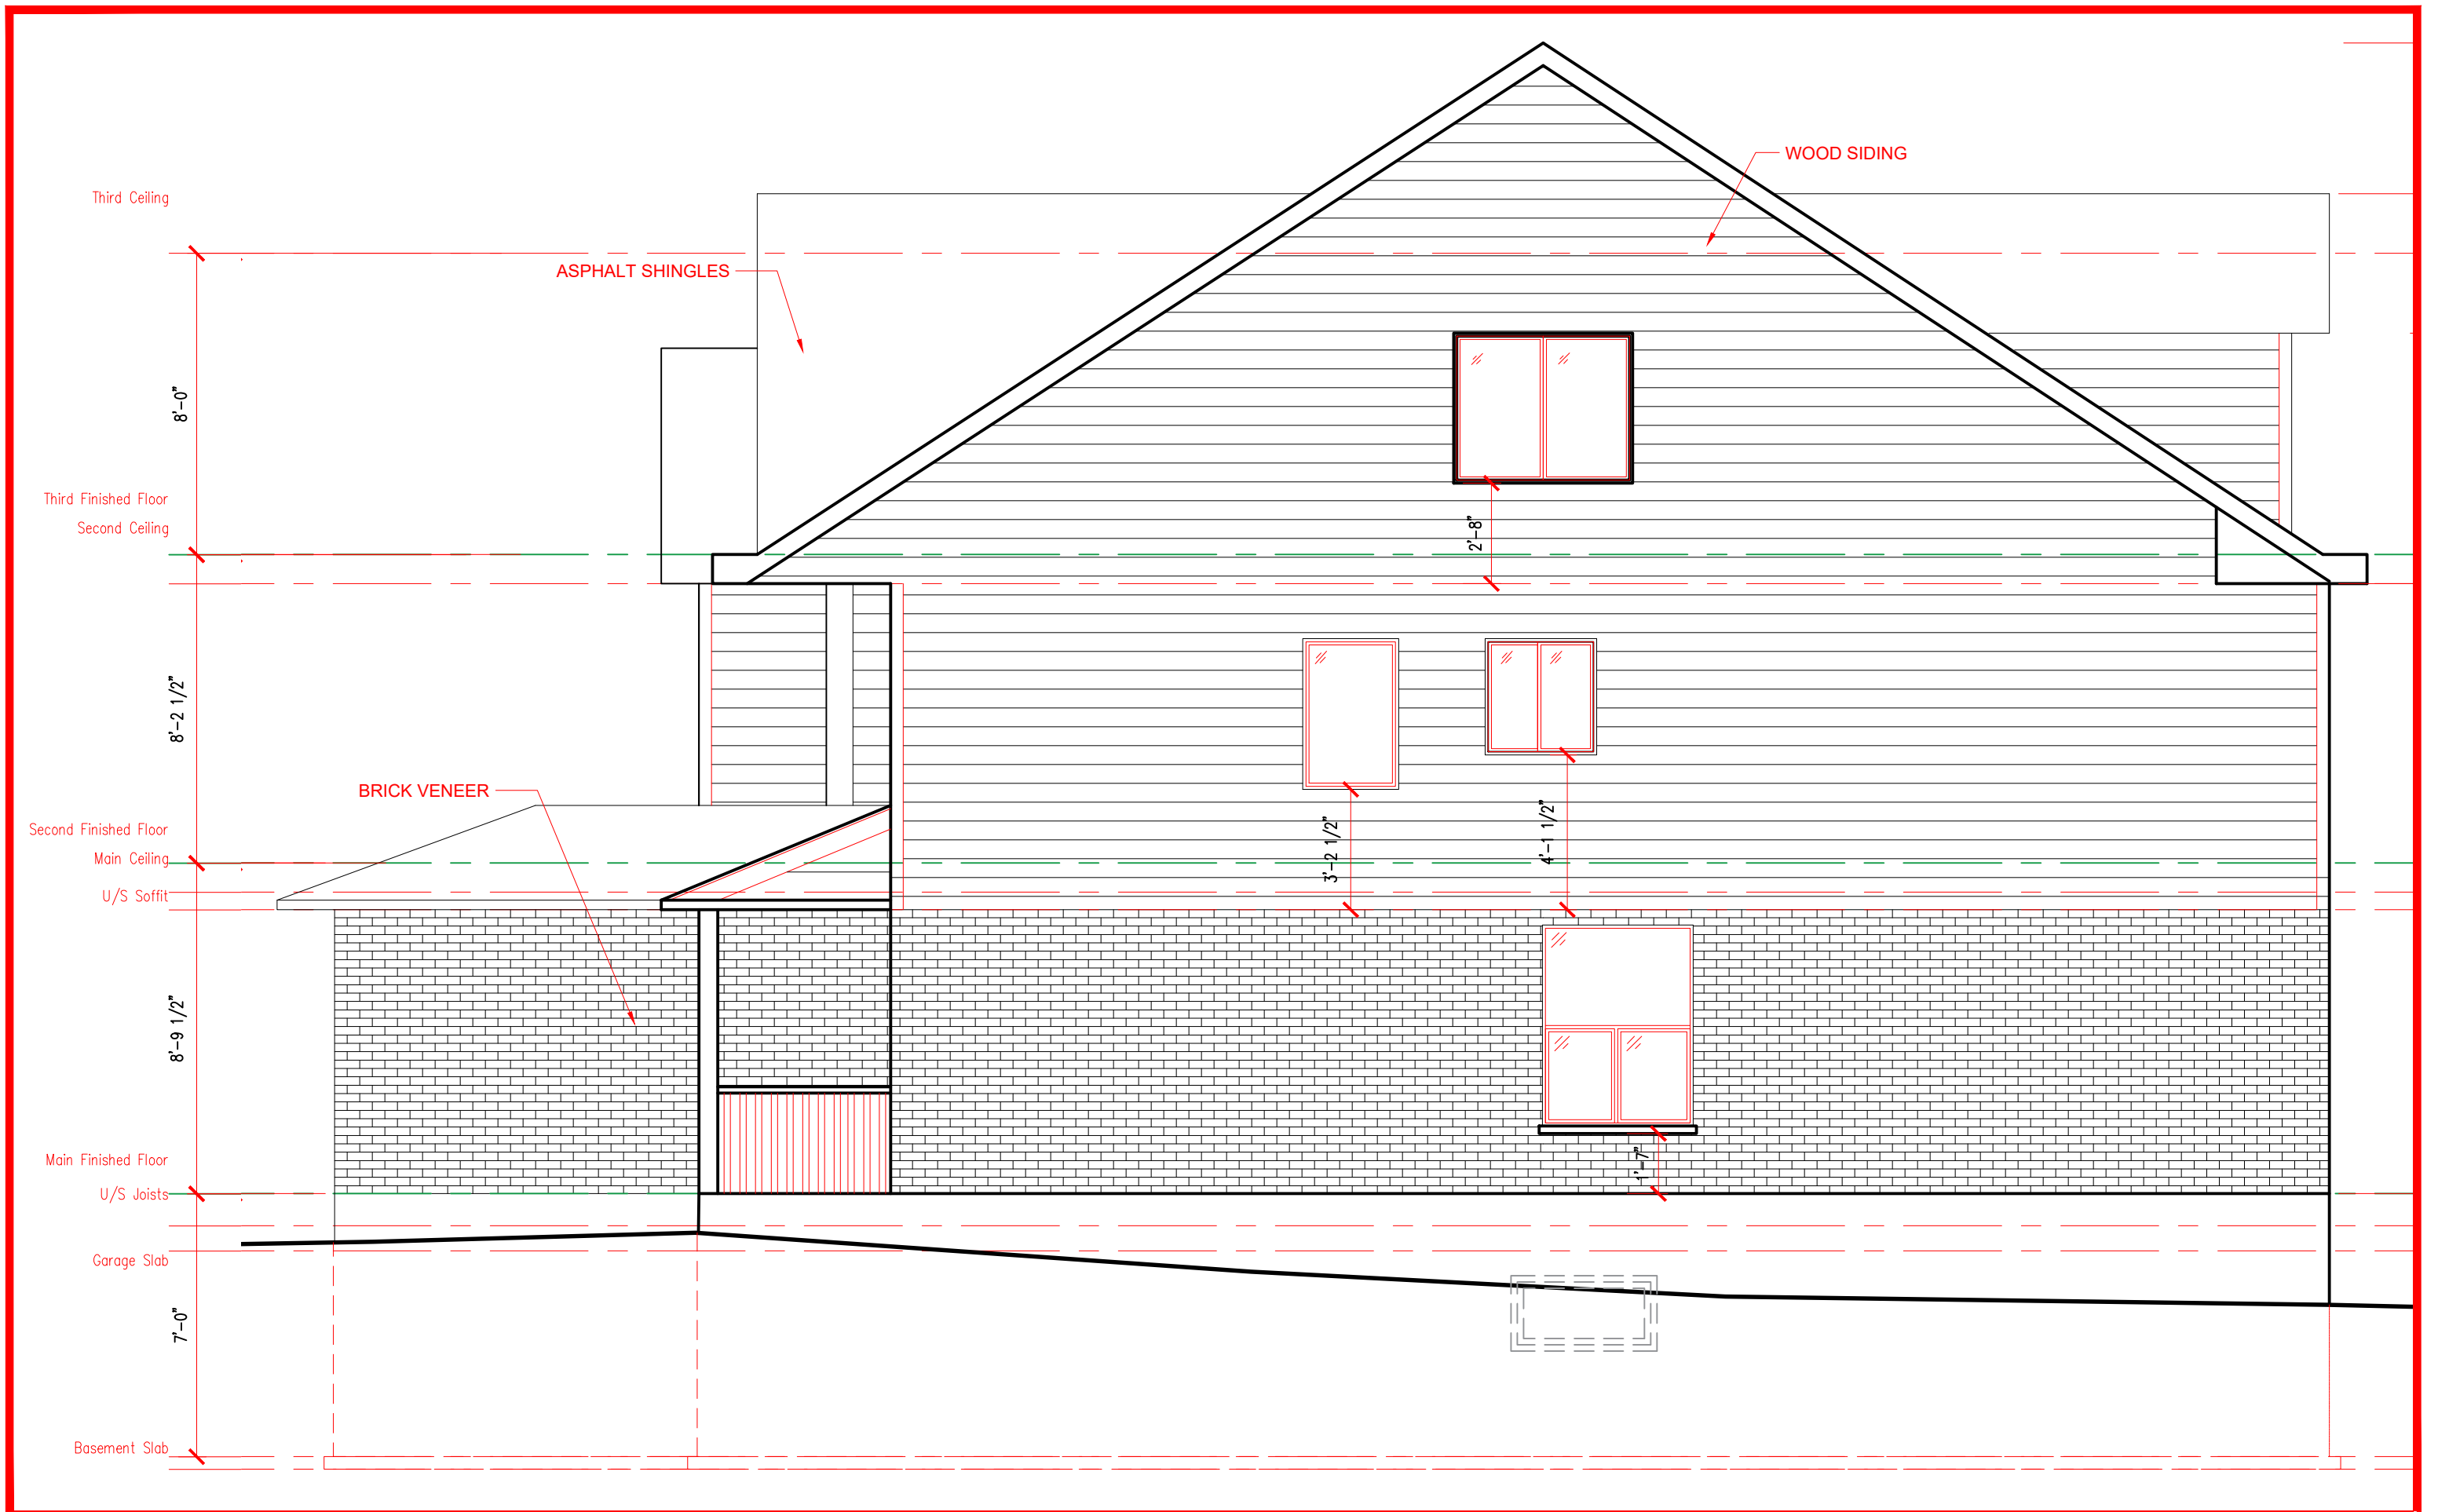

Scale: $\frac{1}{4}''=1'-0''$

South Elevation


Date: Mar. 30th 2018

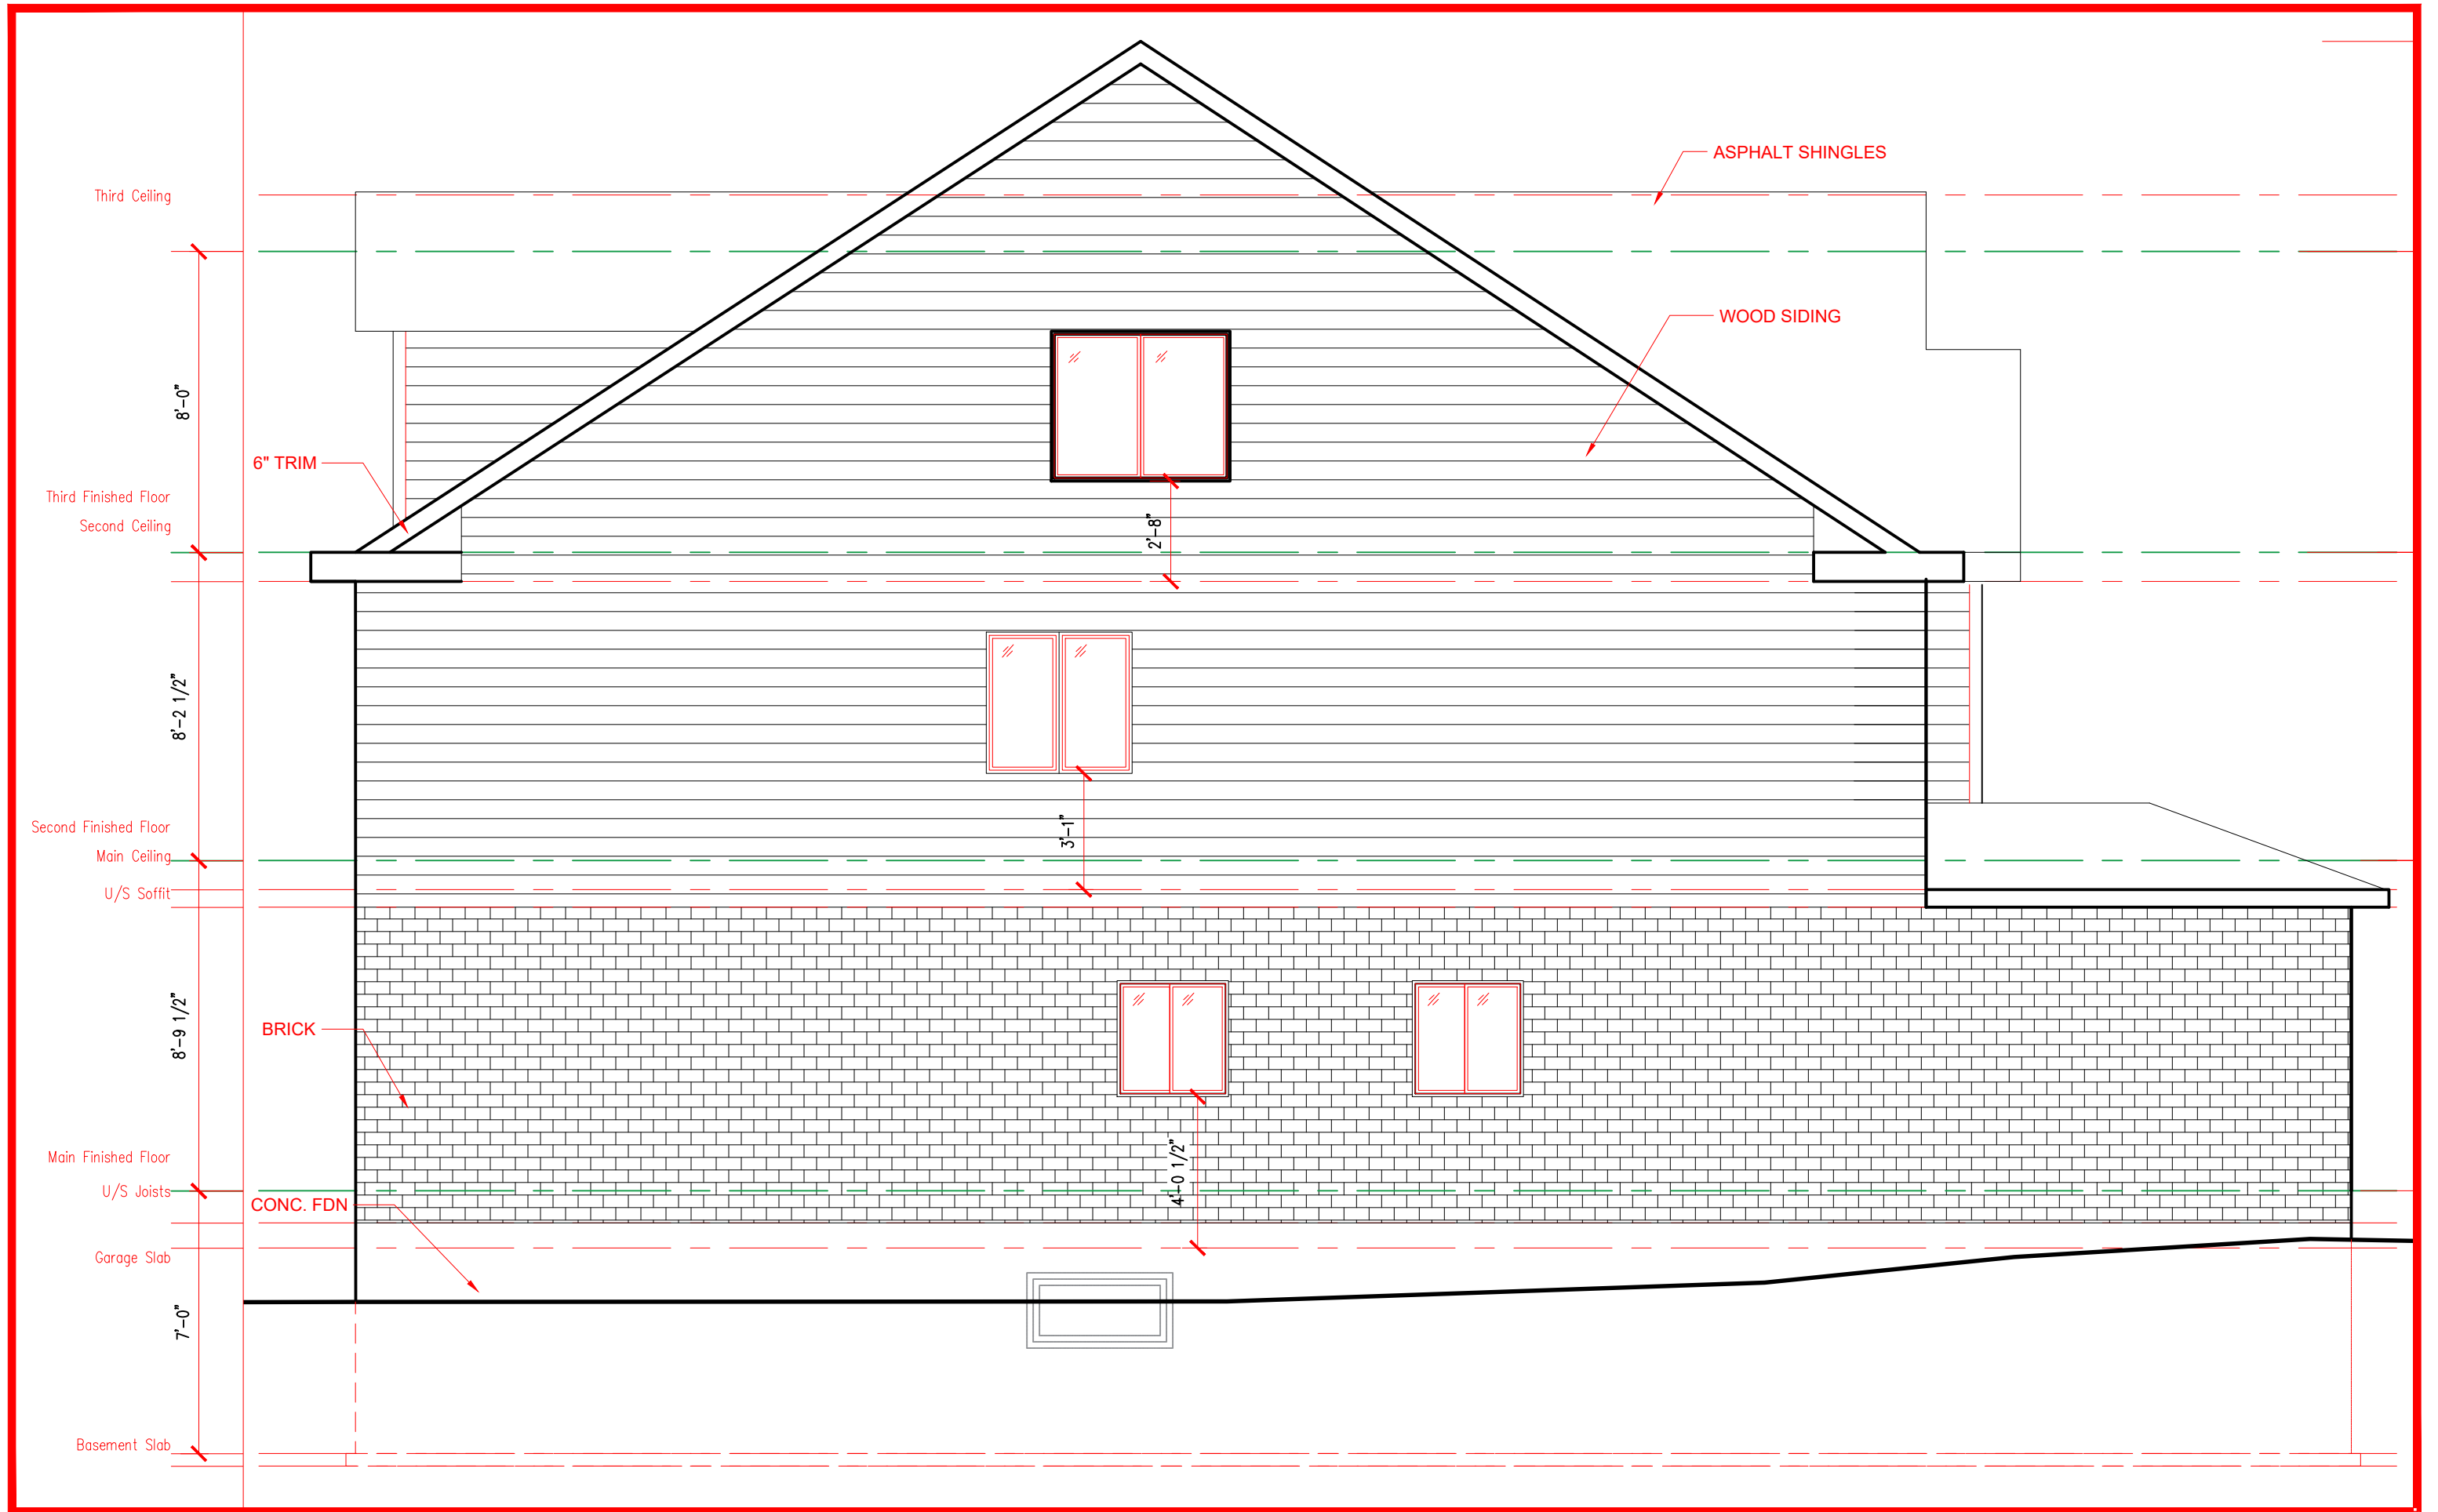

Scale: $\frac{1}{4}''=1'-0''$

North Elevation

Date: Mar. 30th 2018

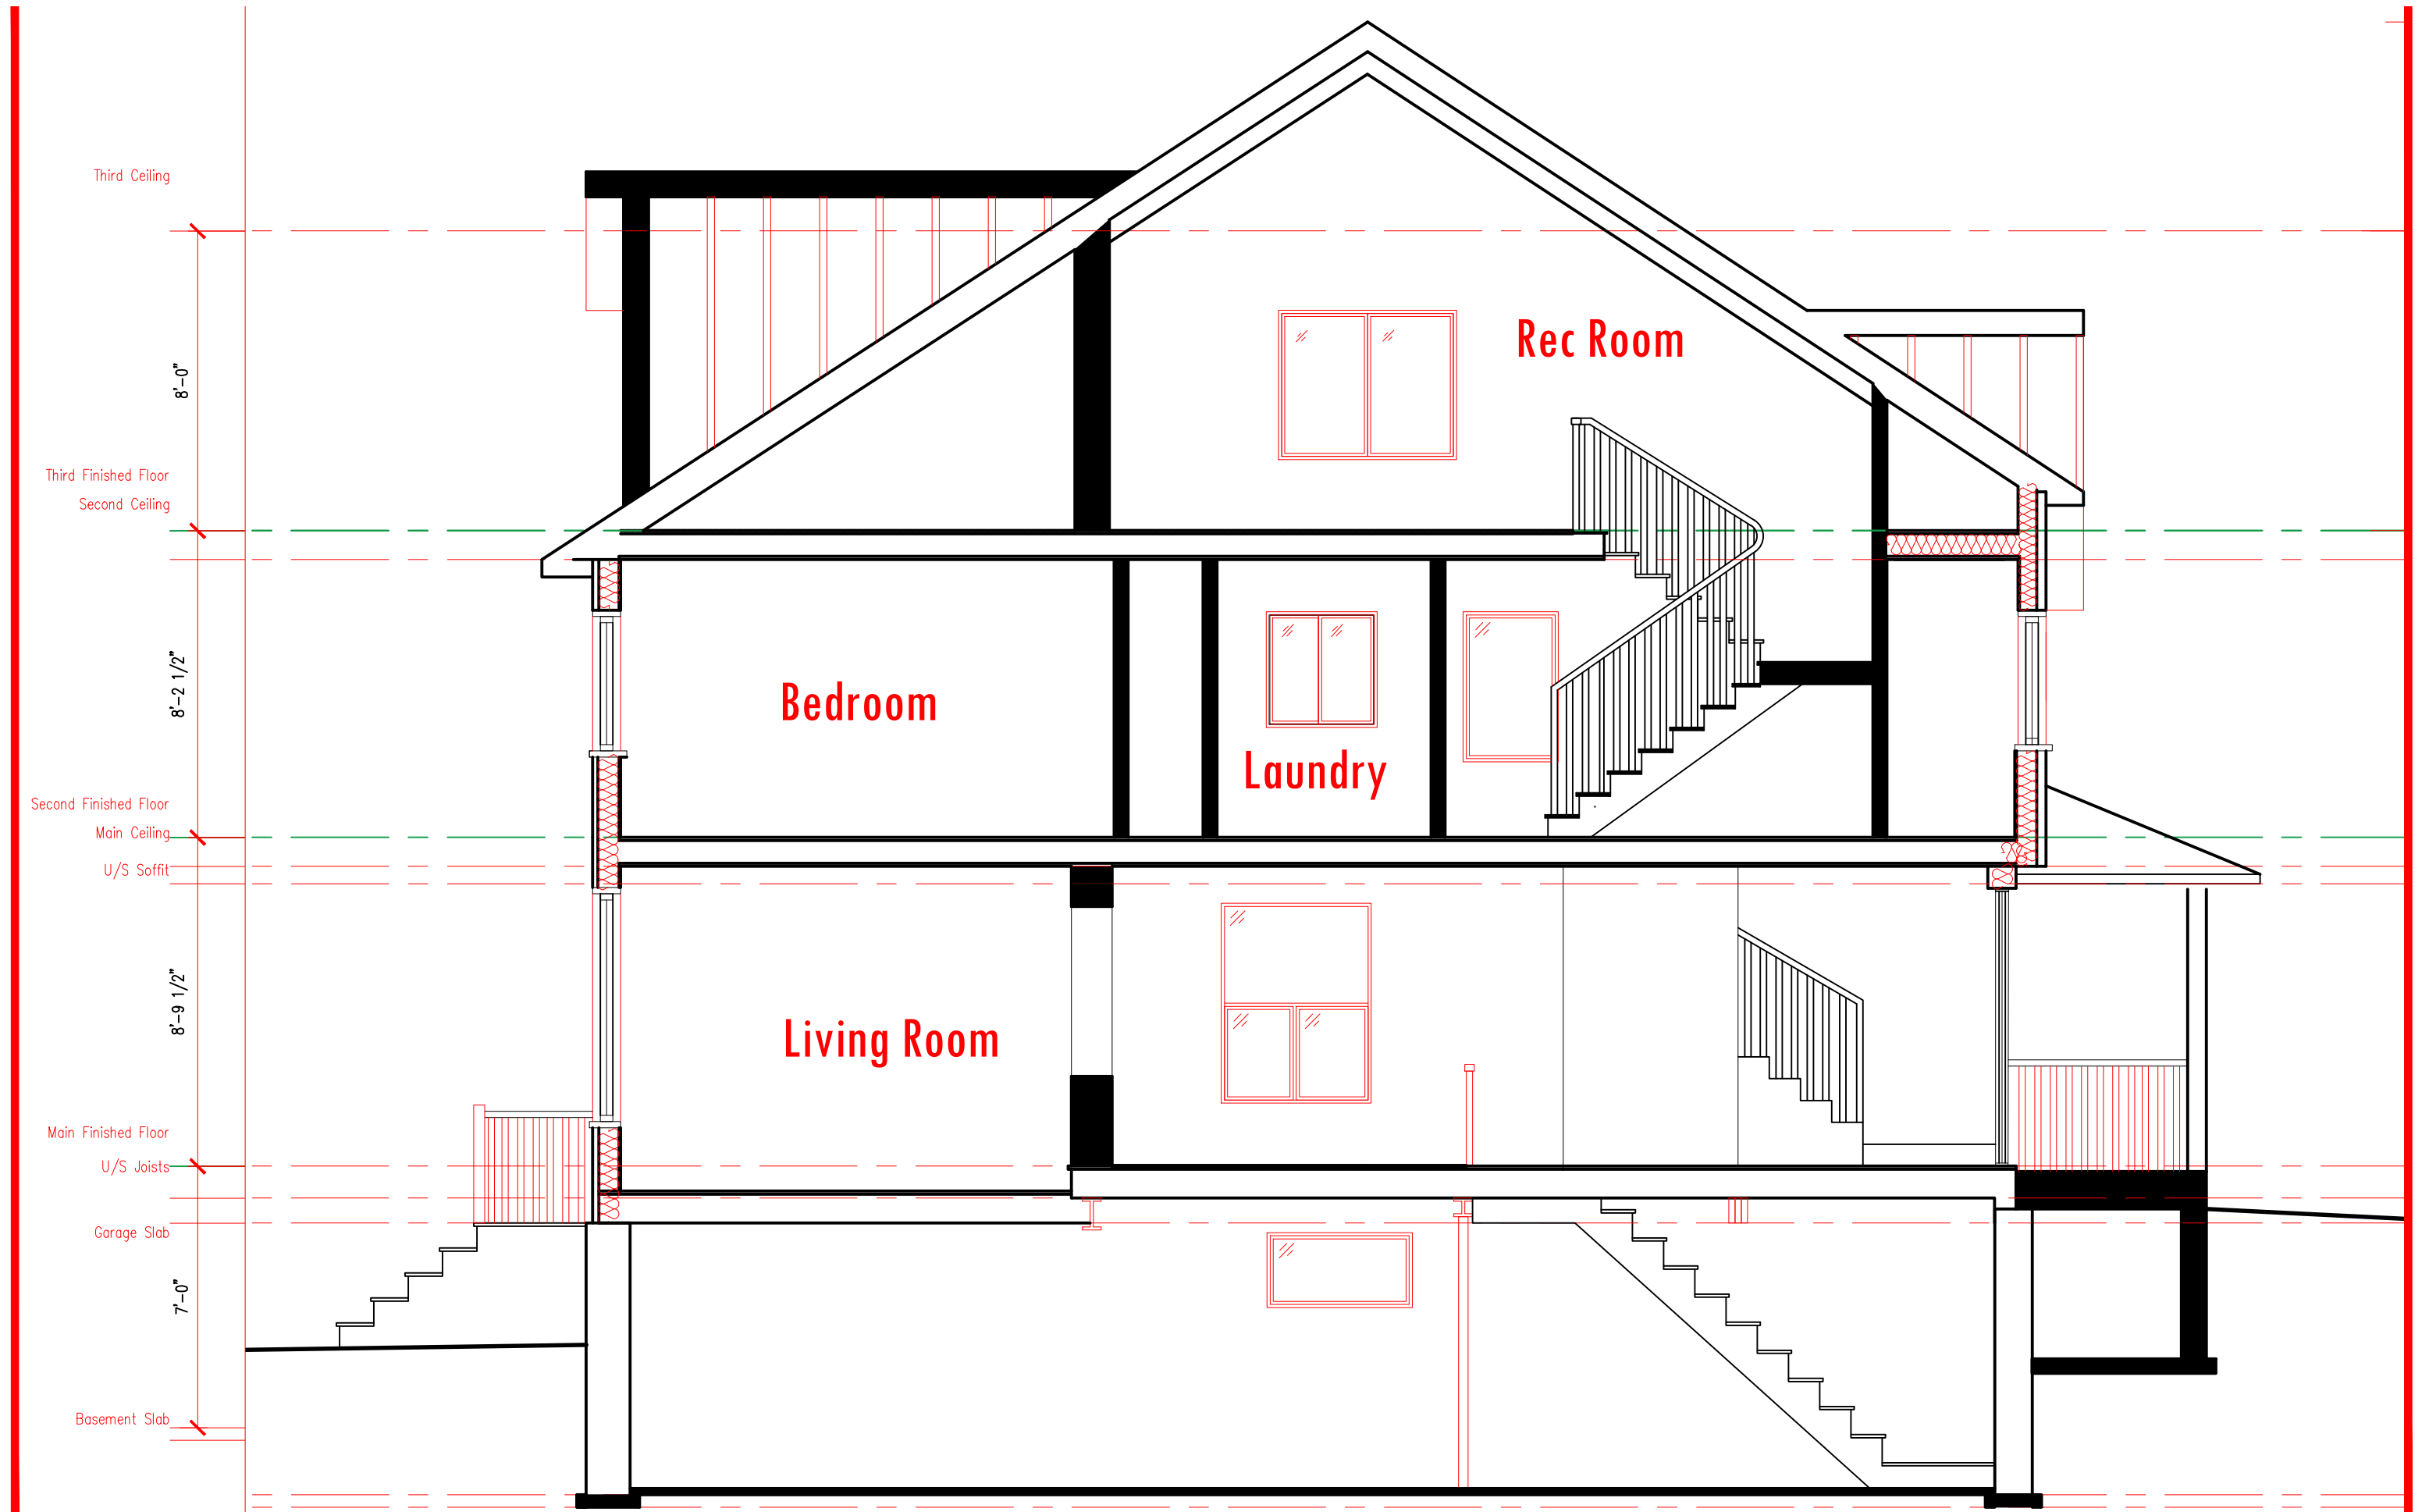

Scale: 1/4"=1'-0"

Section

Date: Mar. 30th 2018