




SOUTHWEST ELEVATION
1:100

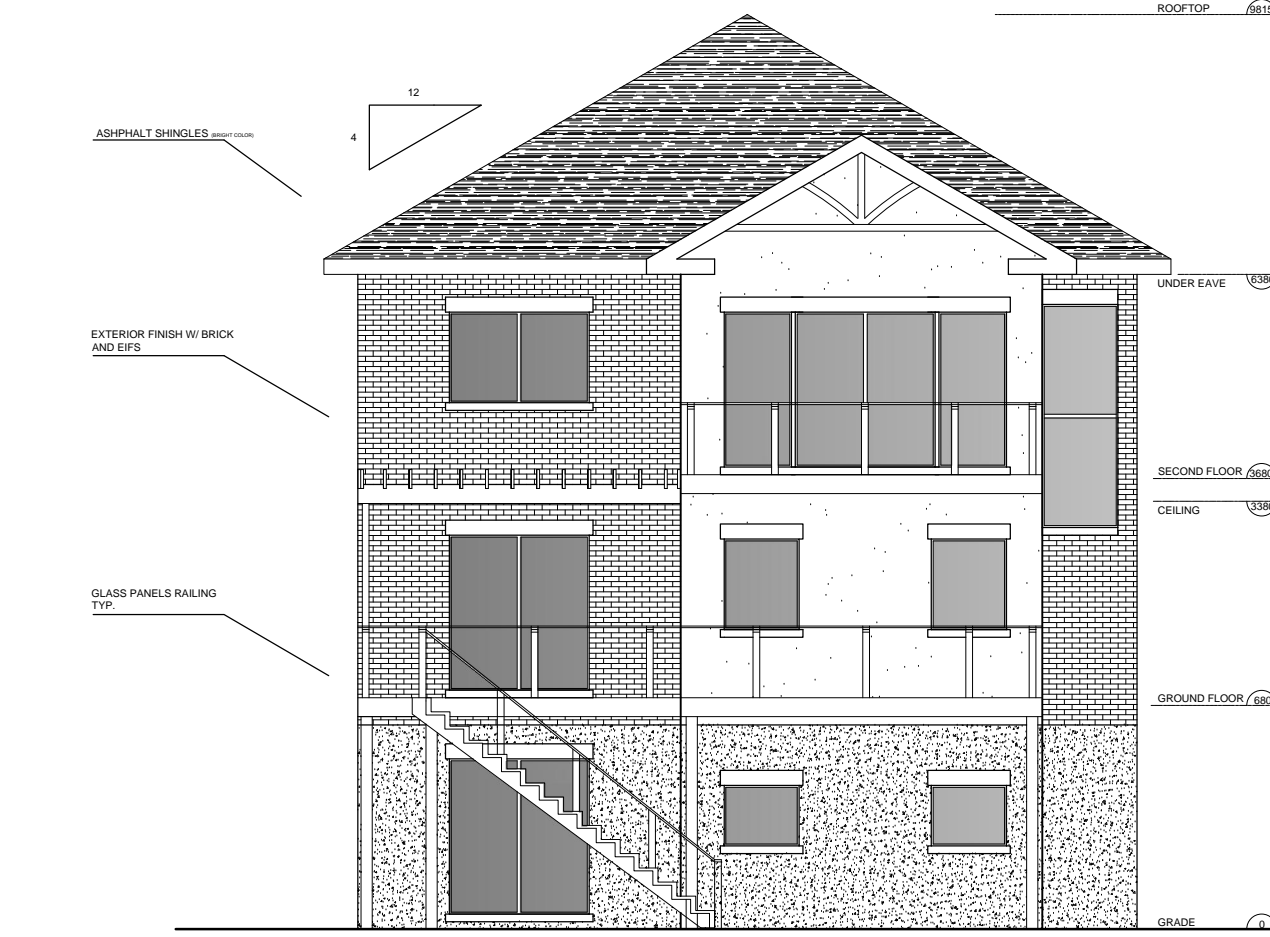


NORTHEAST ELEVATION
1:100

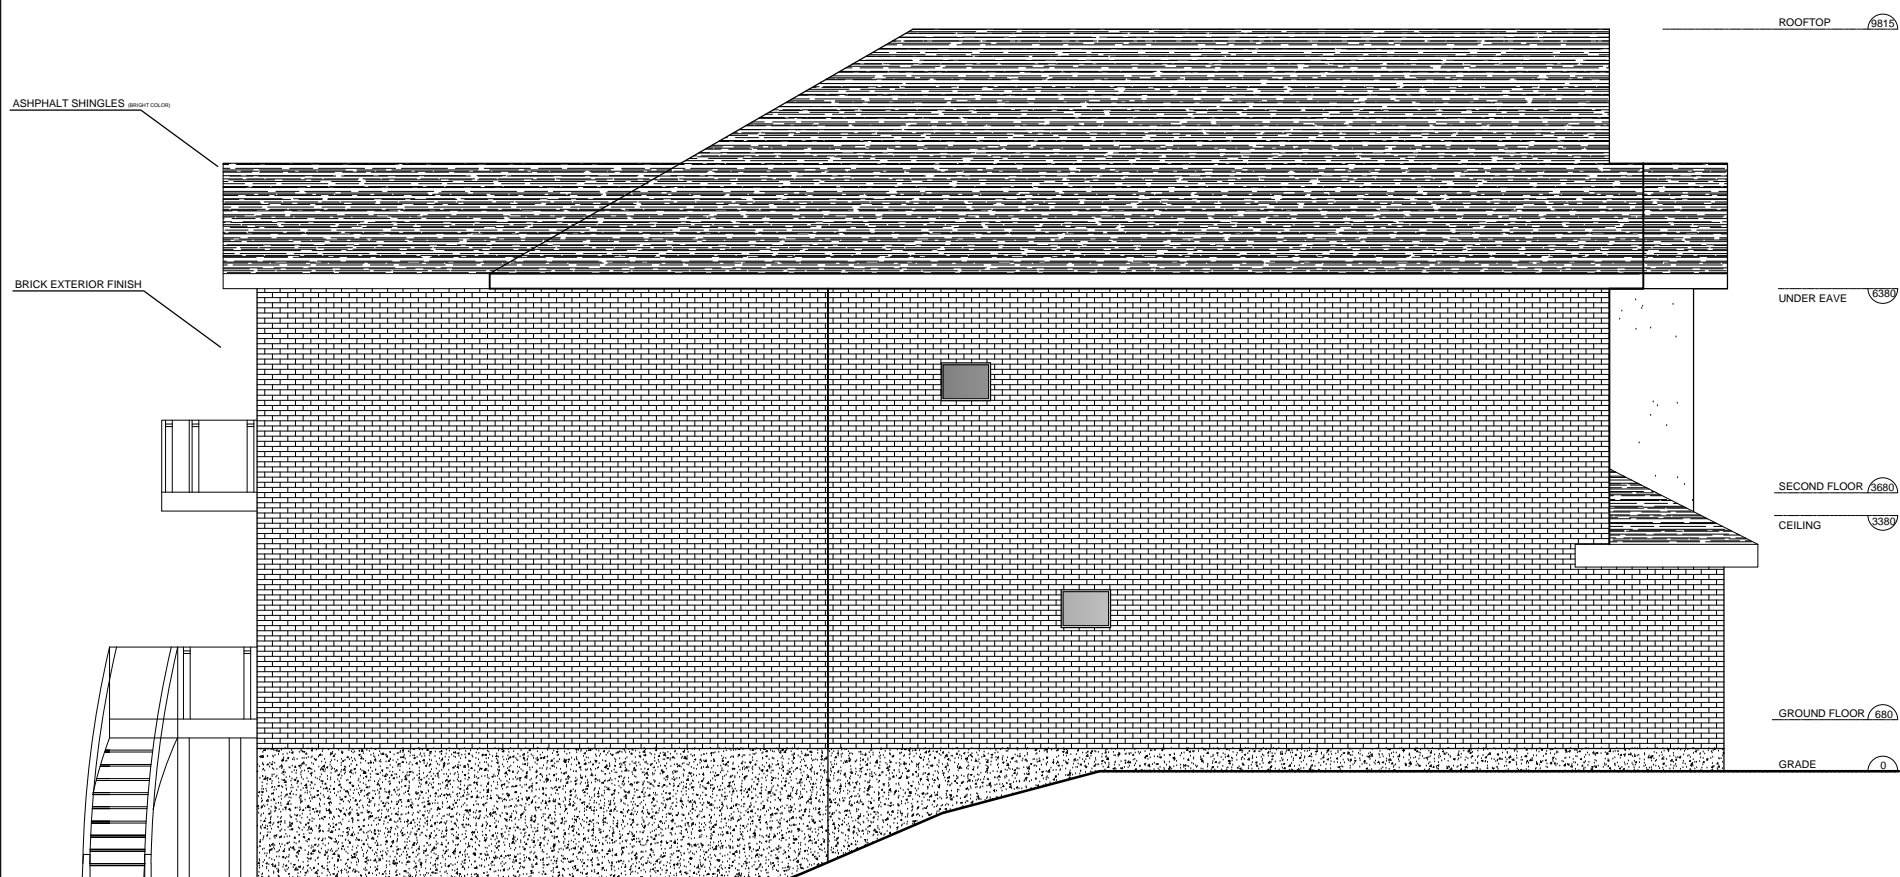



NORTHWEST ELEVATION
1:100

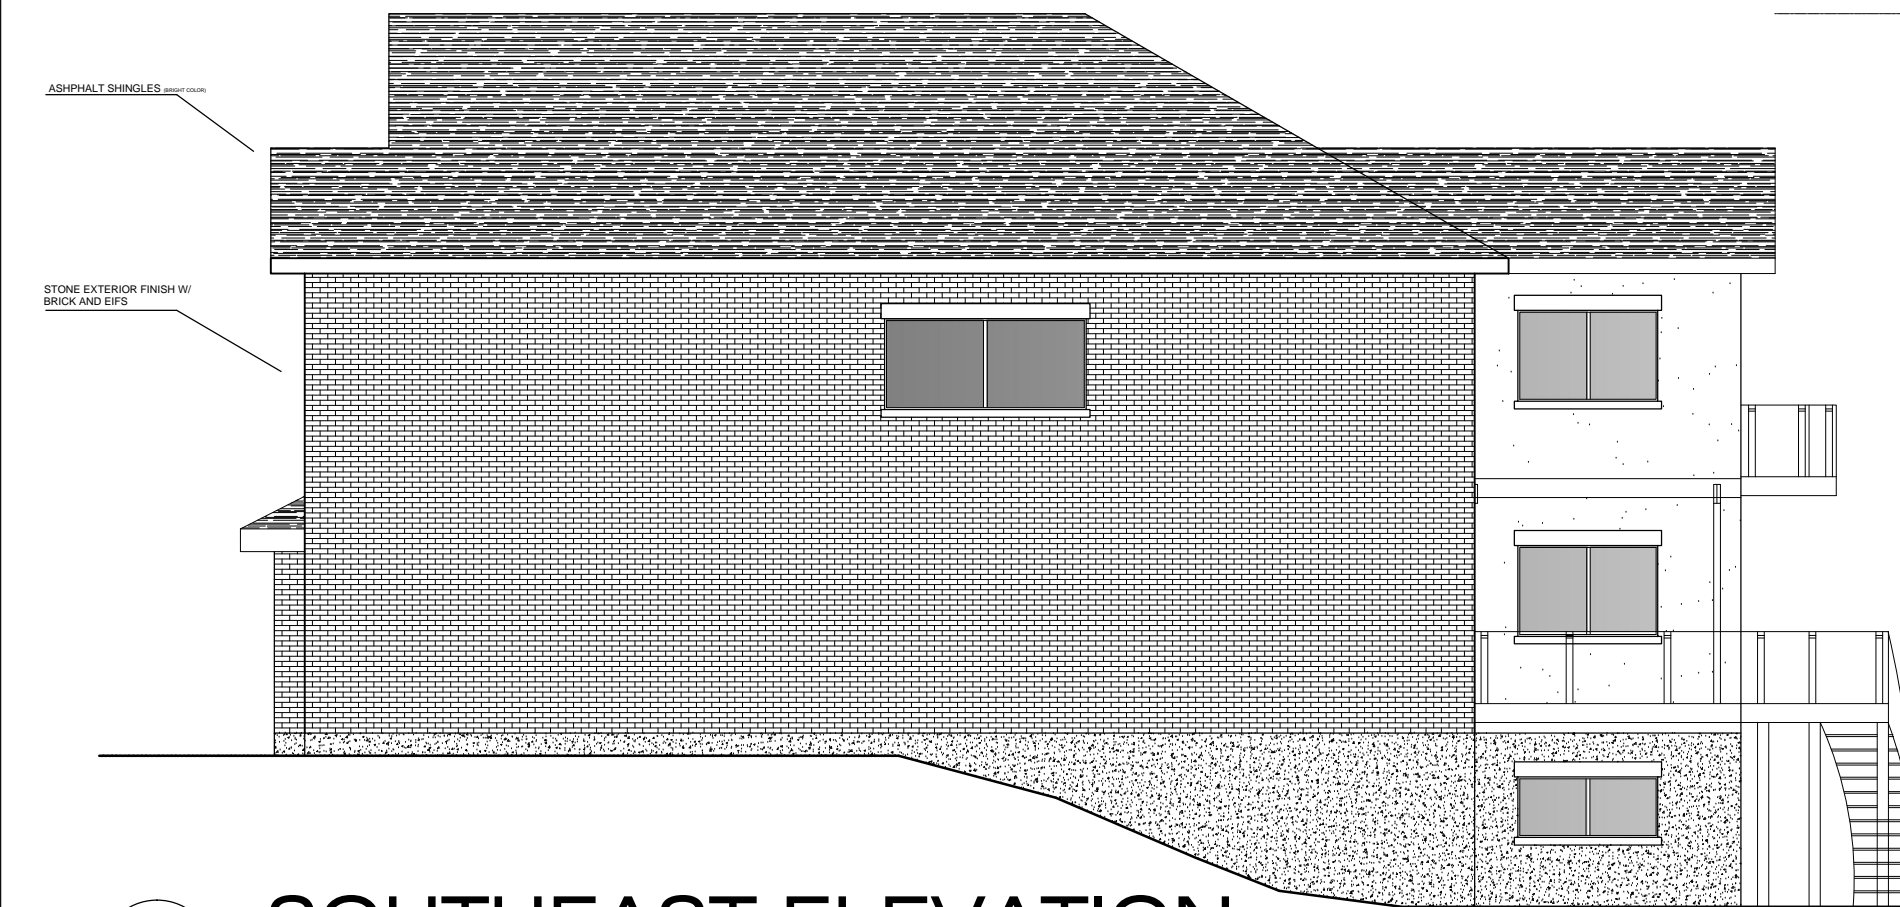

SOUTHEAST ELEVATION
1:100

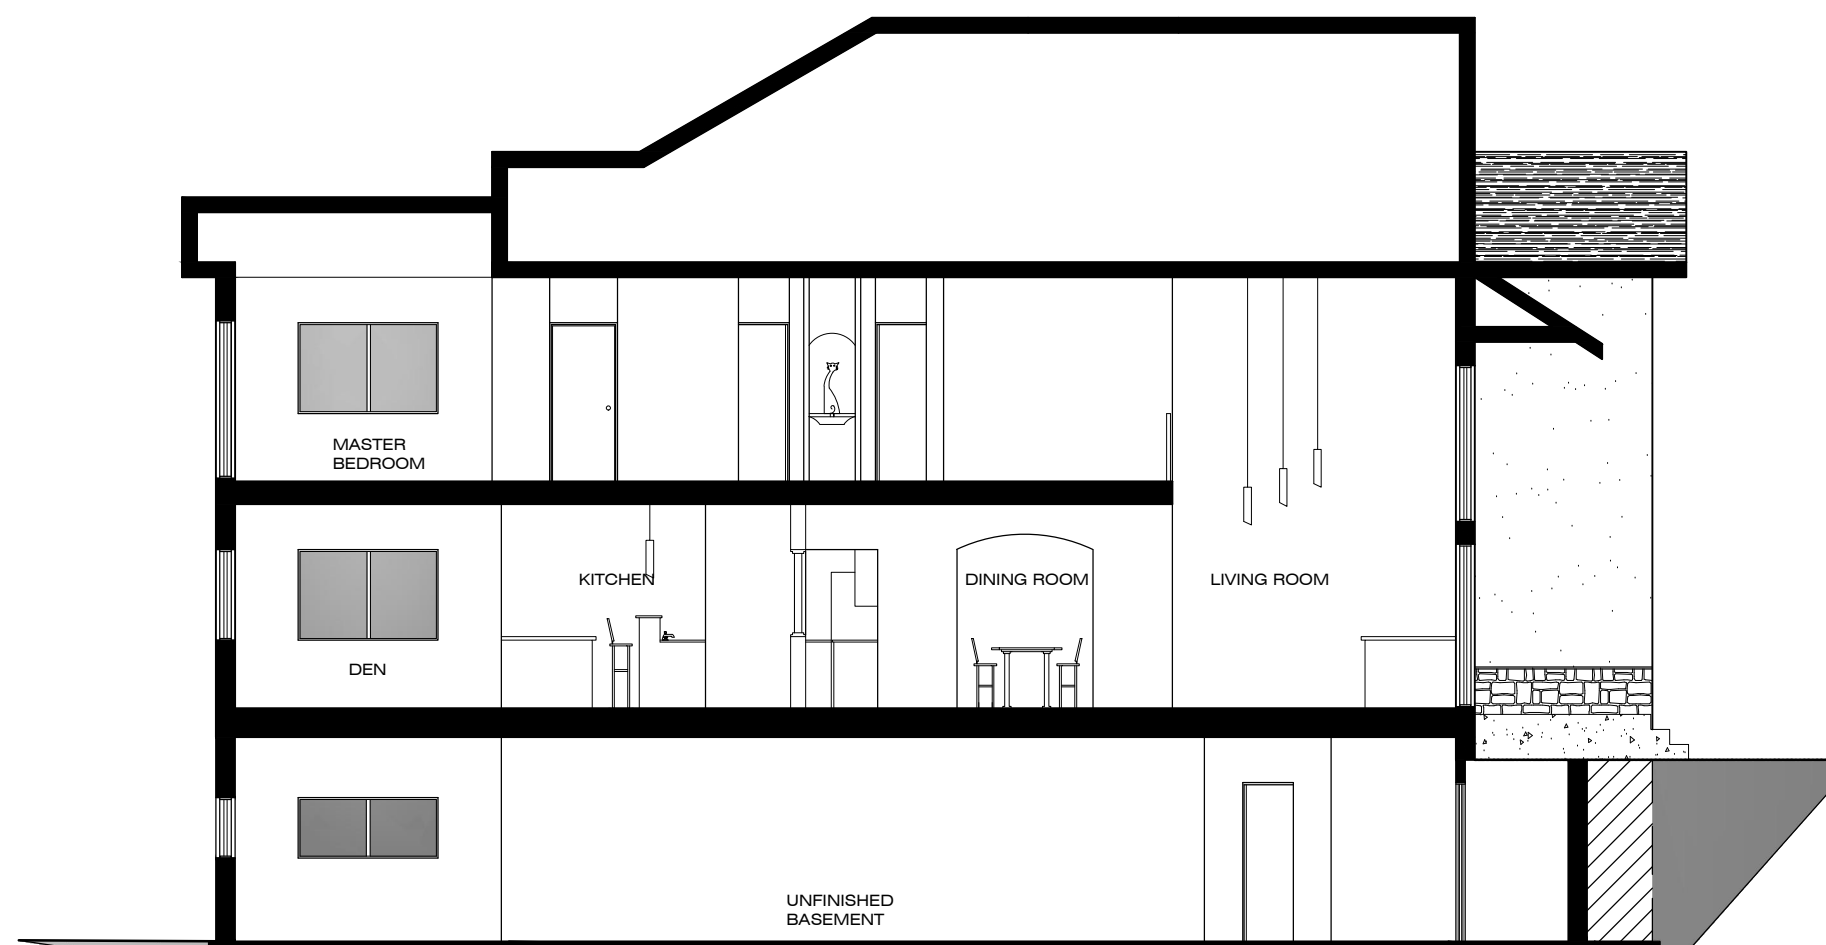



BUILDING SECTION
1:100

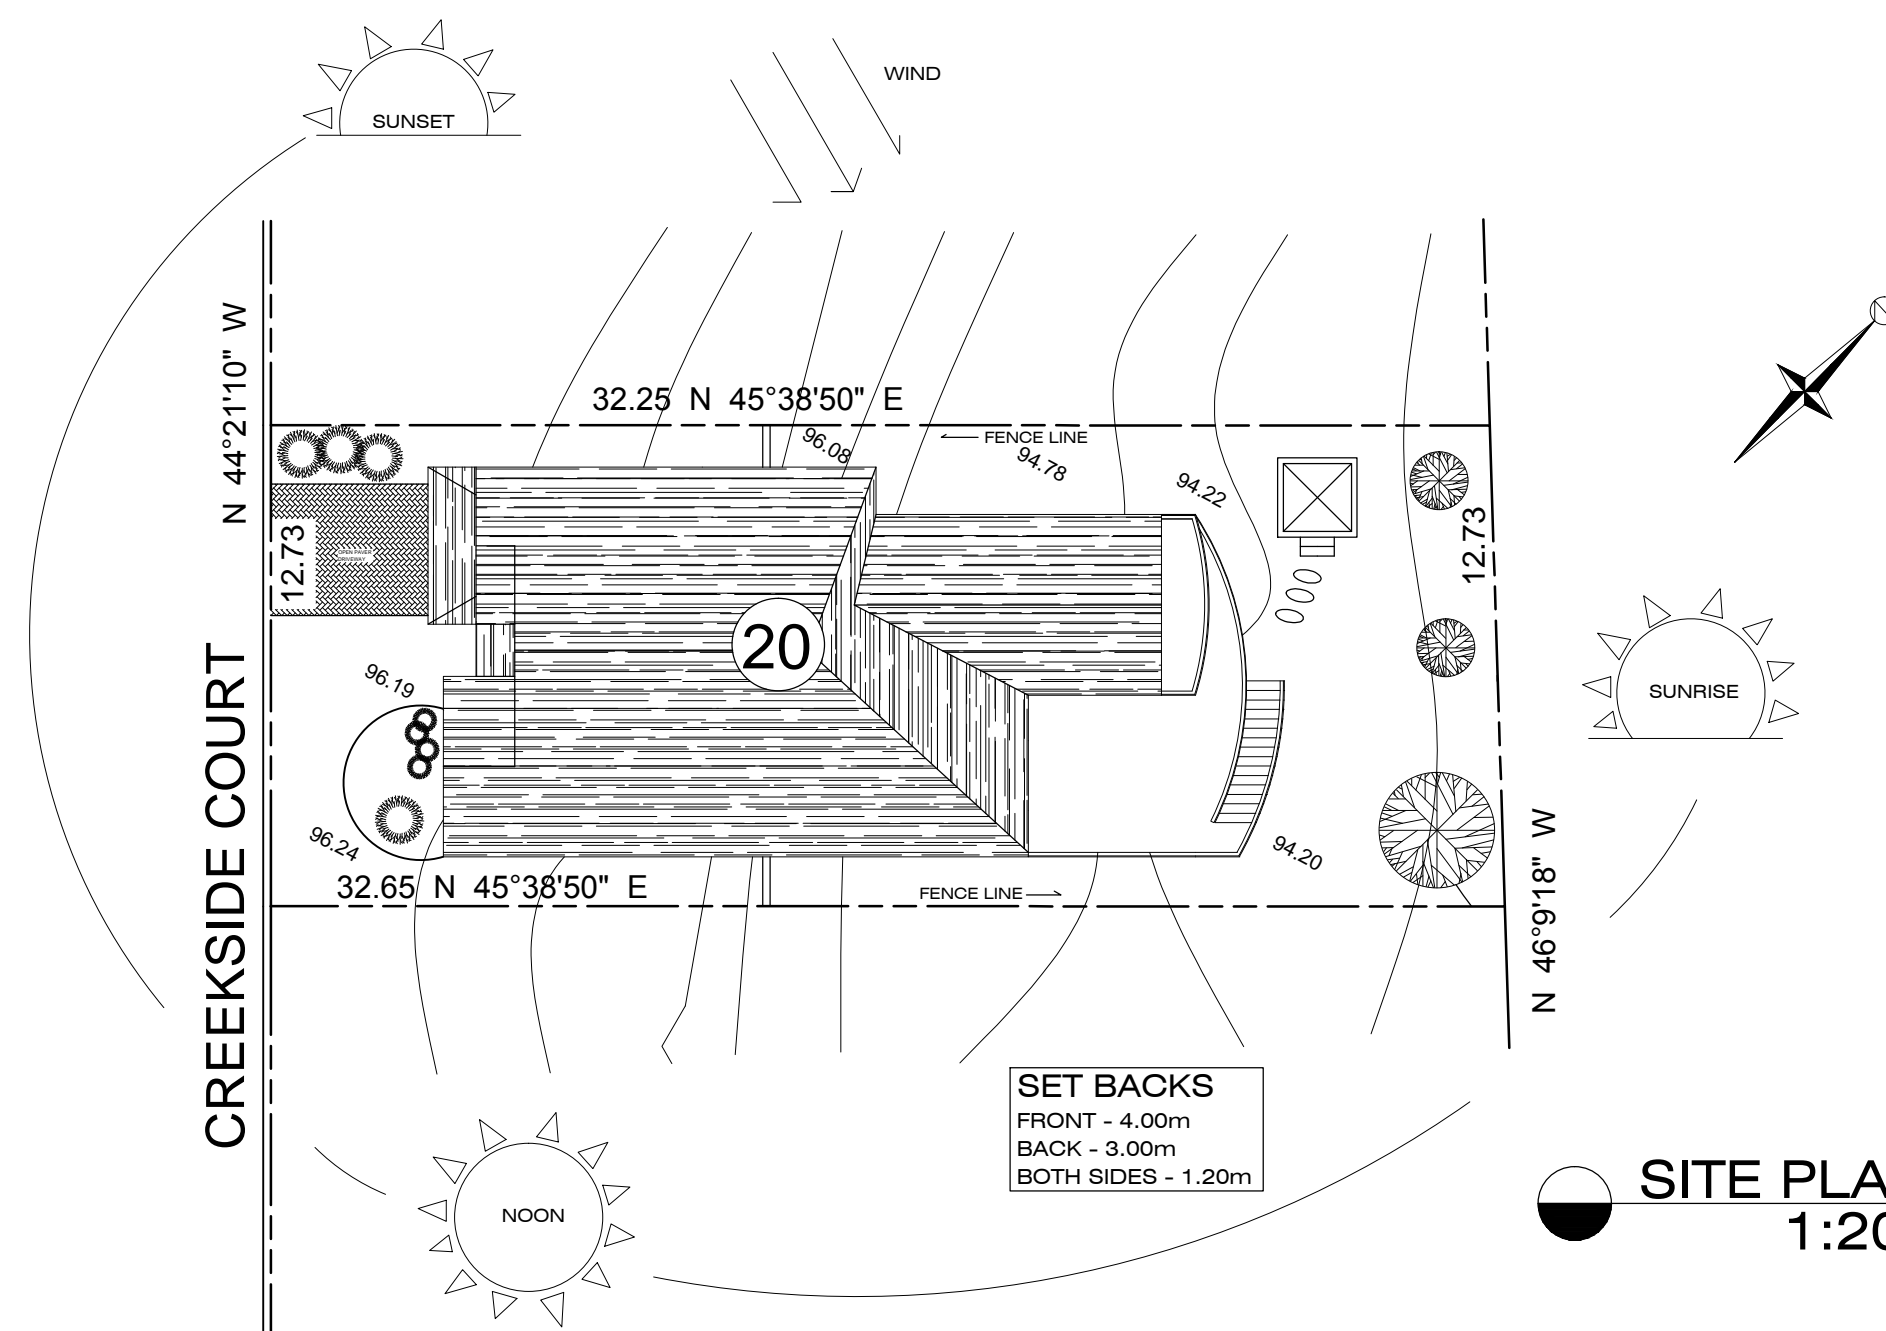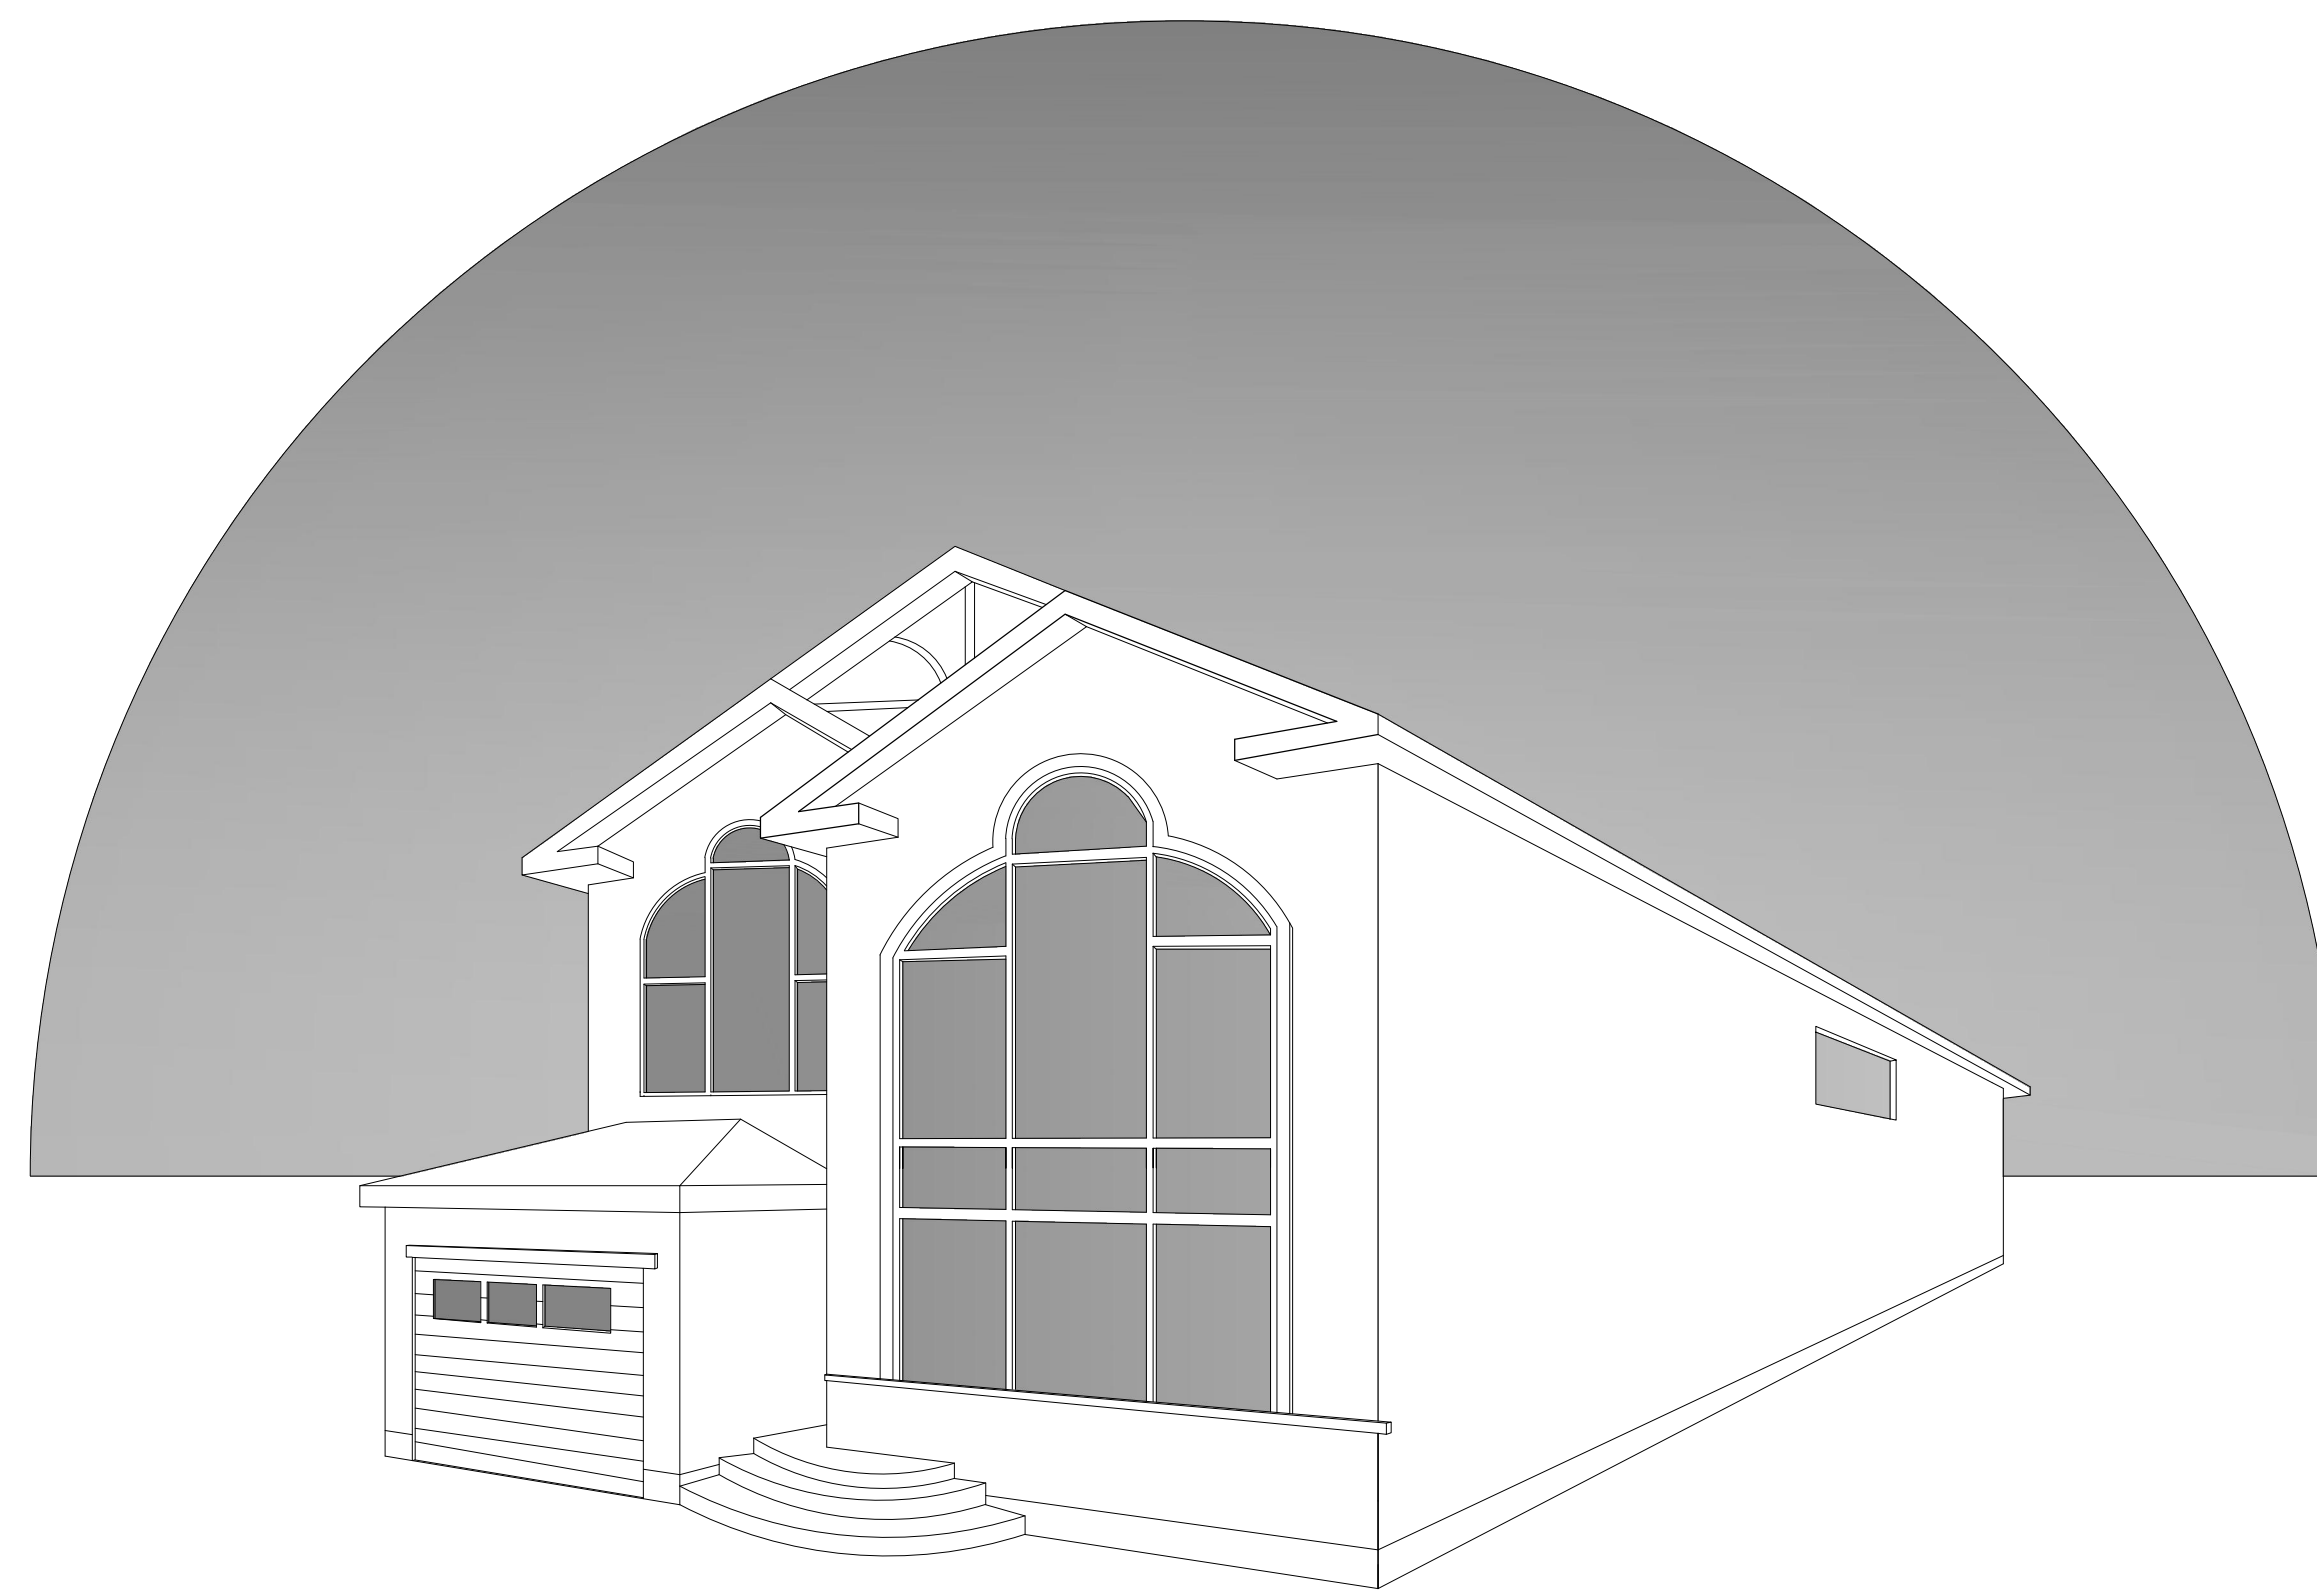


AREA CHART

GROUND FLOOR	
1	GARAGE - 3.65 x 6.1
2	POWER ROOM - 1.56 x 2.38
3	LIVING ROOM - 4.27 x 6.1
4	DINING ROOM - 3.65 x 4.27
5	KITCHEN - 4.13 x 4.86
6	DEN - 4.29 x 7.43
SECOND FLOOR	
7	MASTER BEDROOM - 4.27 x 4.27
8	ENSUITE - 2.13 x 3.03
9	BEDROOM 2 - 3.05 x 3.95
10	BEDROOM 3 - 3.05 x 3.95
11	BEDROOM 4 - 3.65 x 3.65
12	BATHROOM - 1.94 x 2.45
BASEMENT	
13	UTILITY/LAUNDRY - 3.65 x 4.27


TOTAL HOUSE AREA = 220 SQ.M

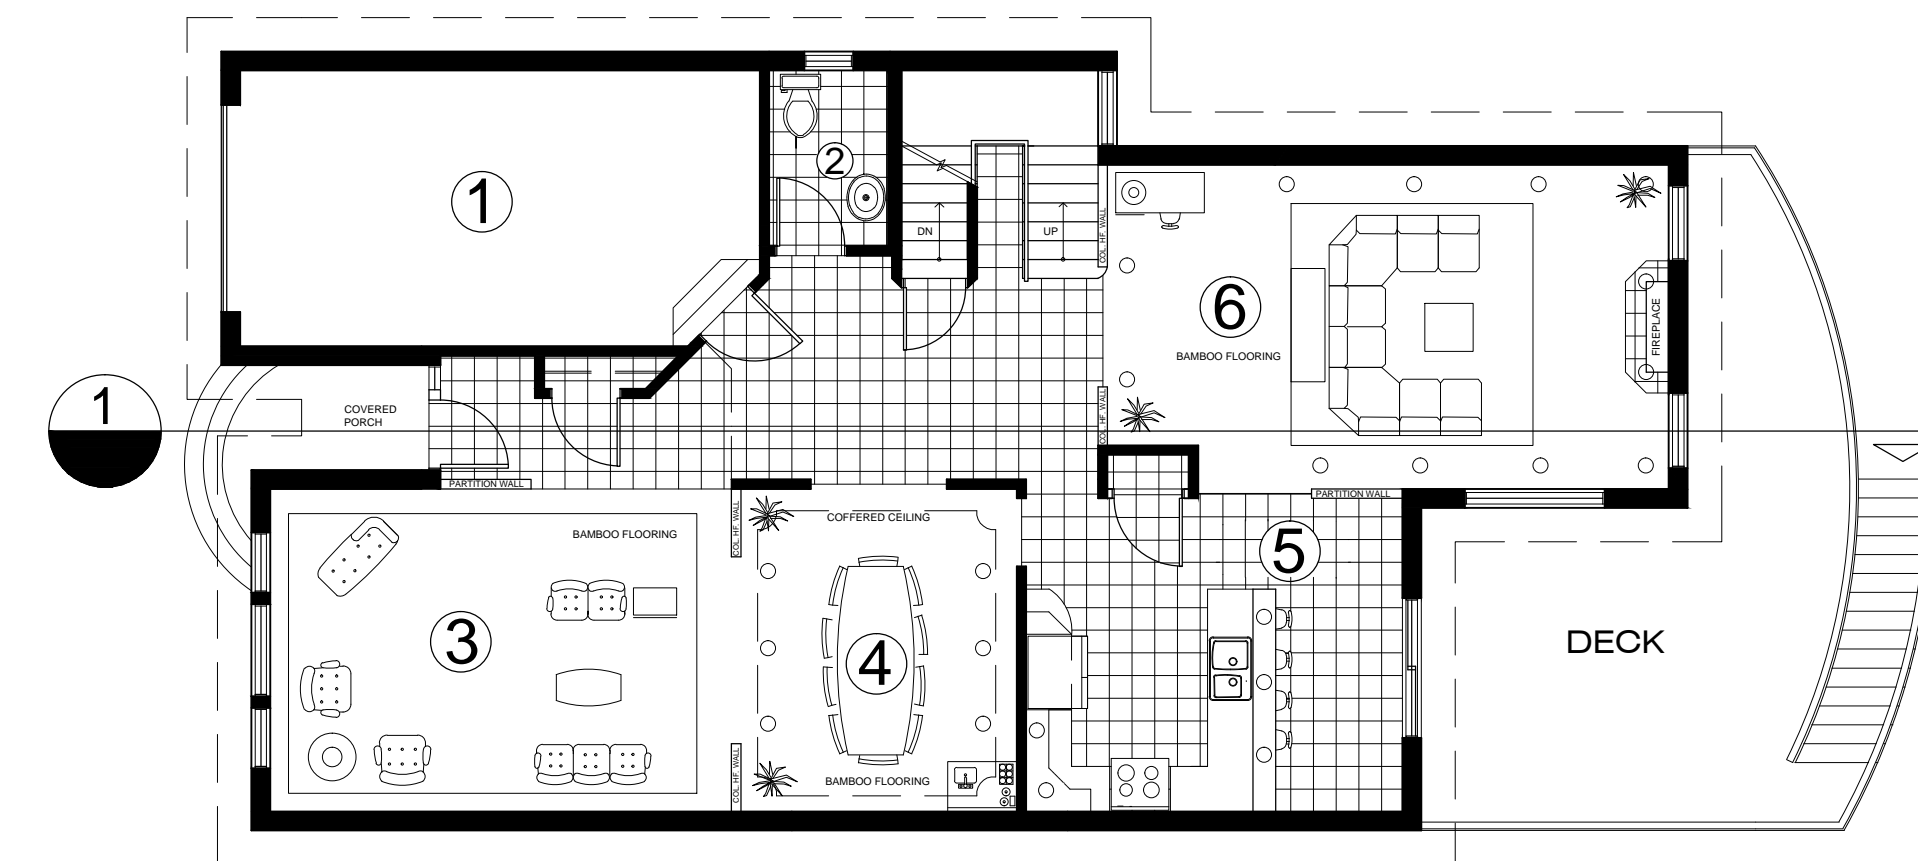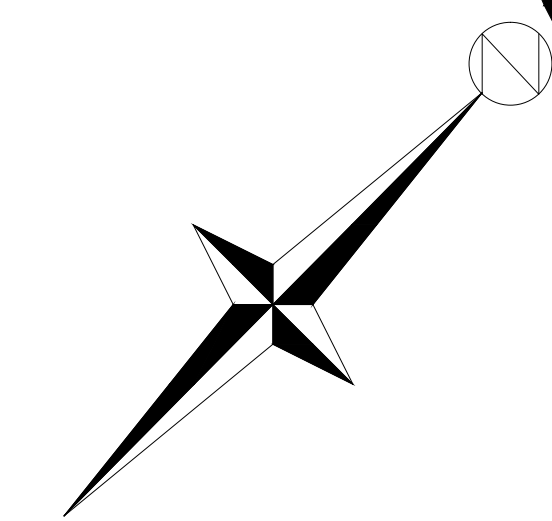

FIRST FLOOR
1:100

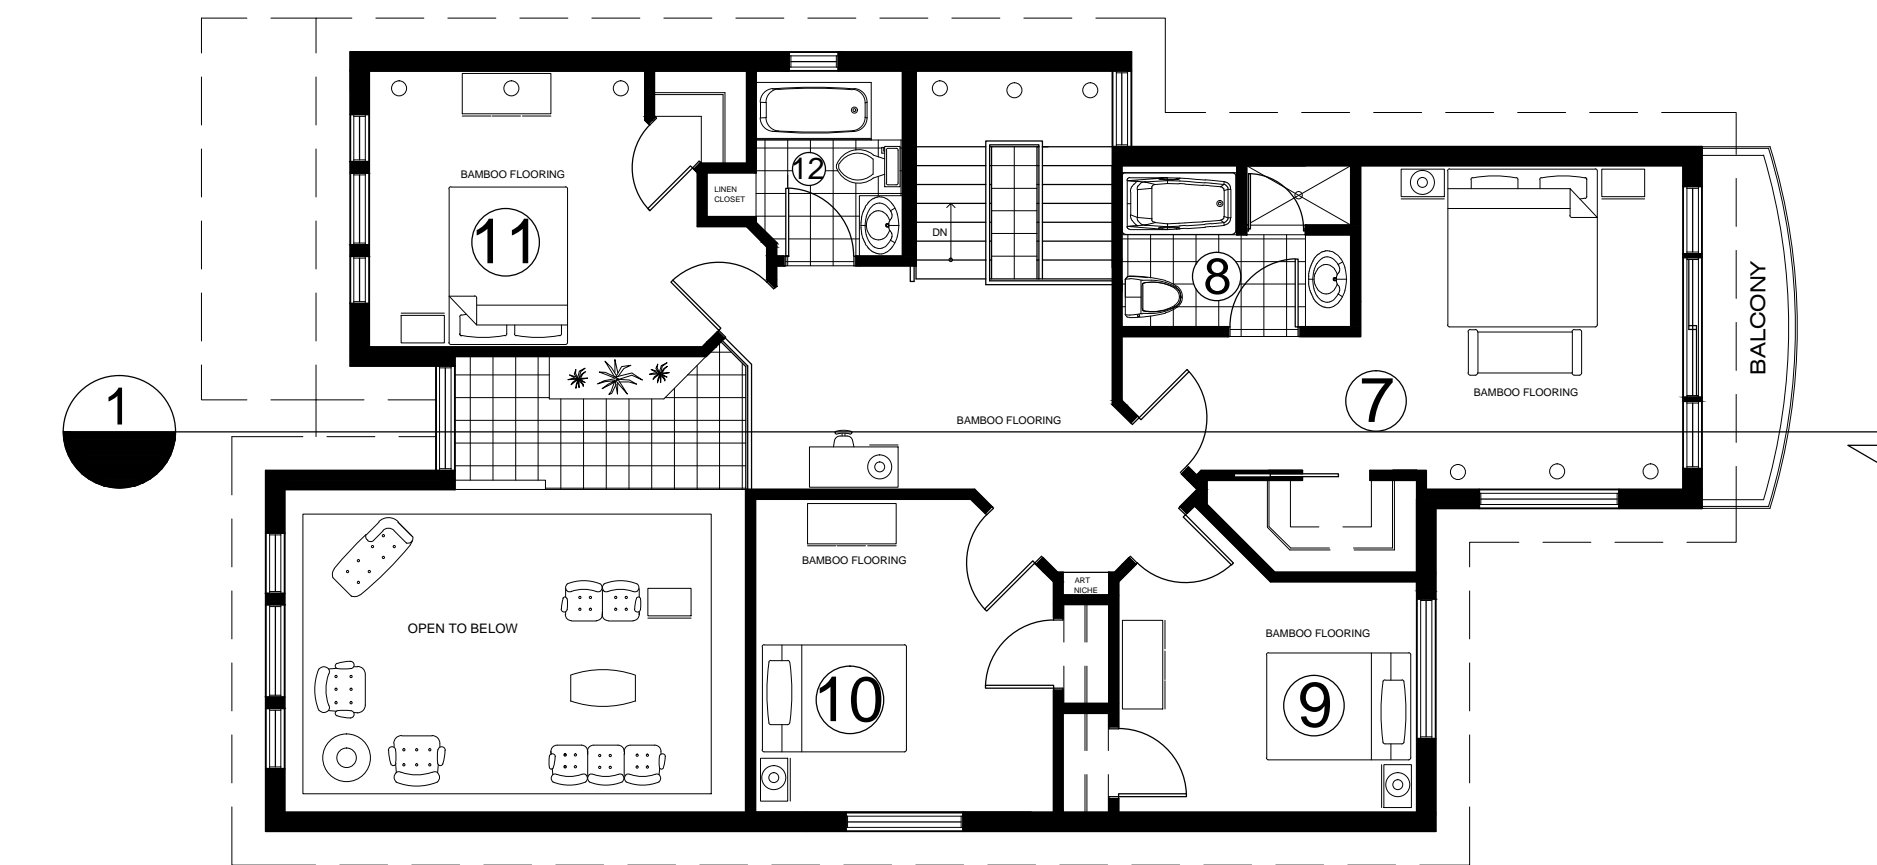

SECOND FLOOR
1:100

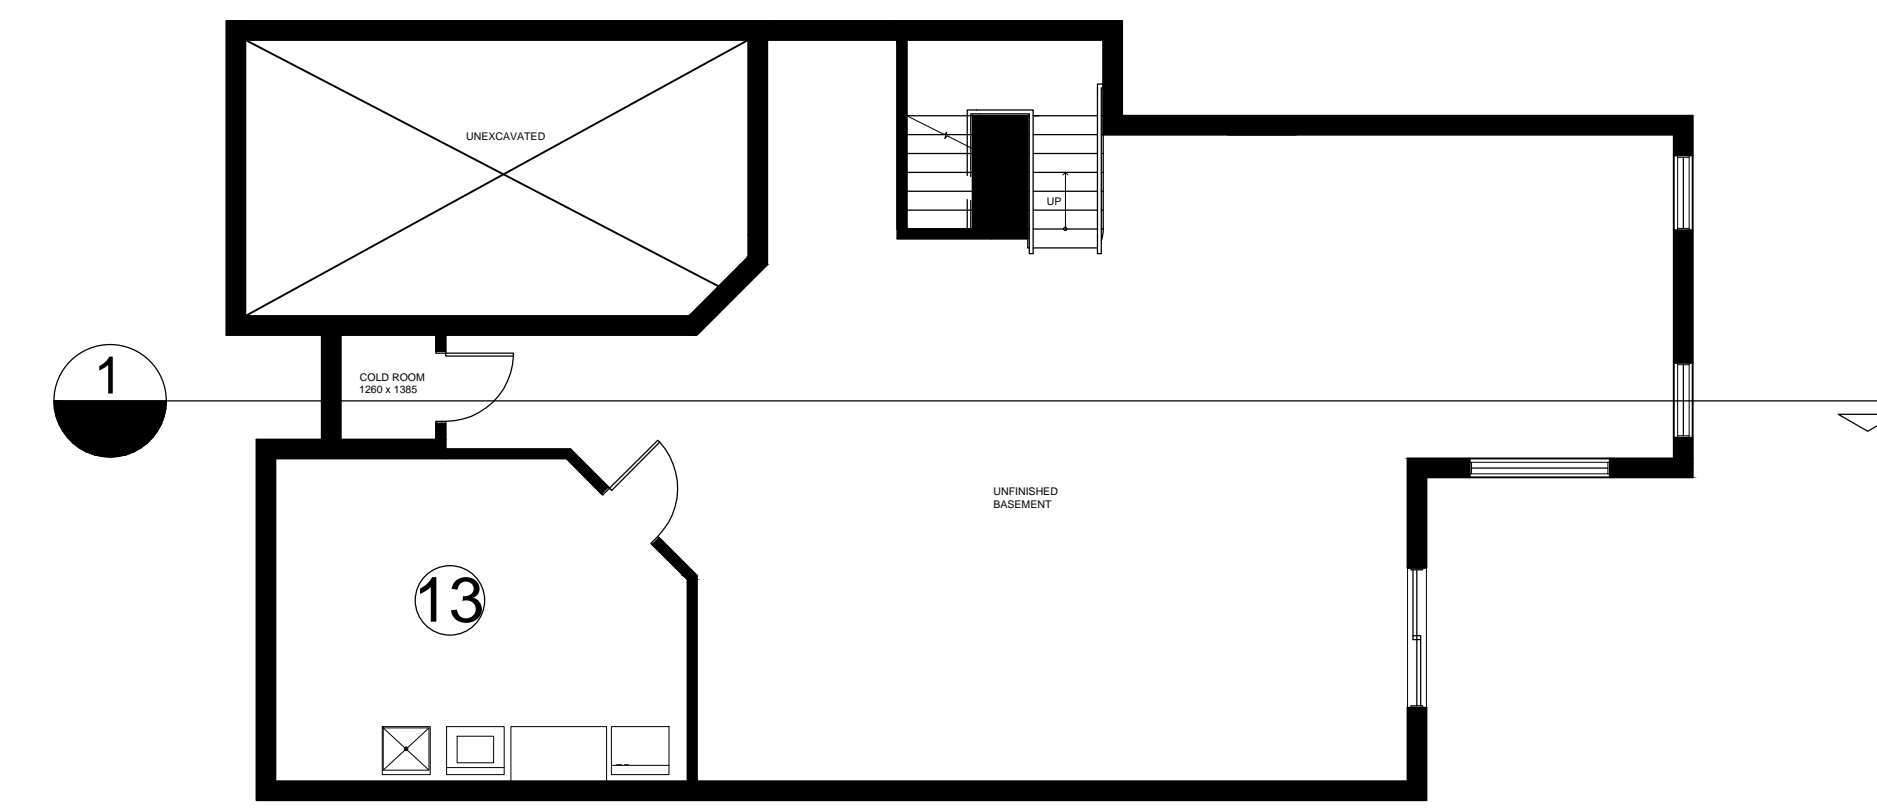


BASEMENT
1:100


NATHAN CASE
FEBRUARY 20, 2011

BOYD RESIDENCE


DAVE WACKERLIN
SHERIDAN COLLEGE

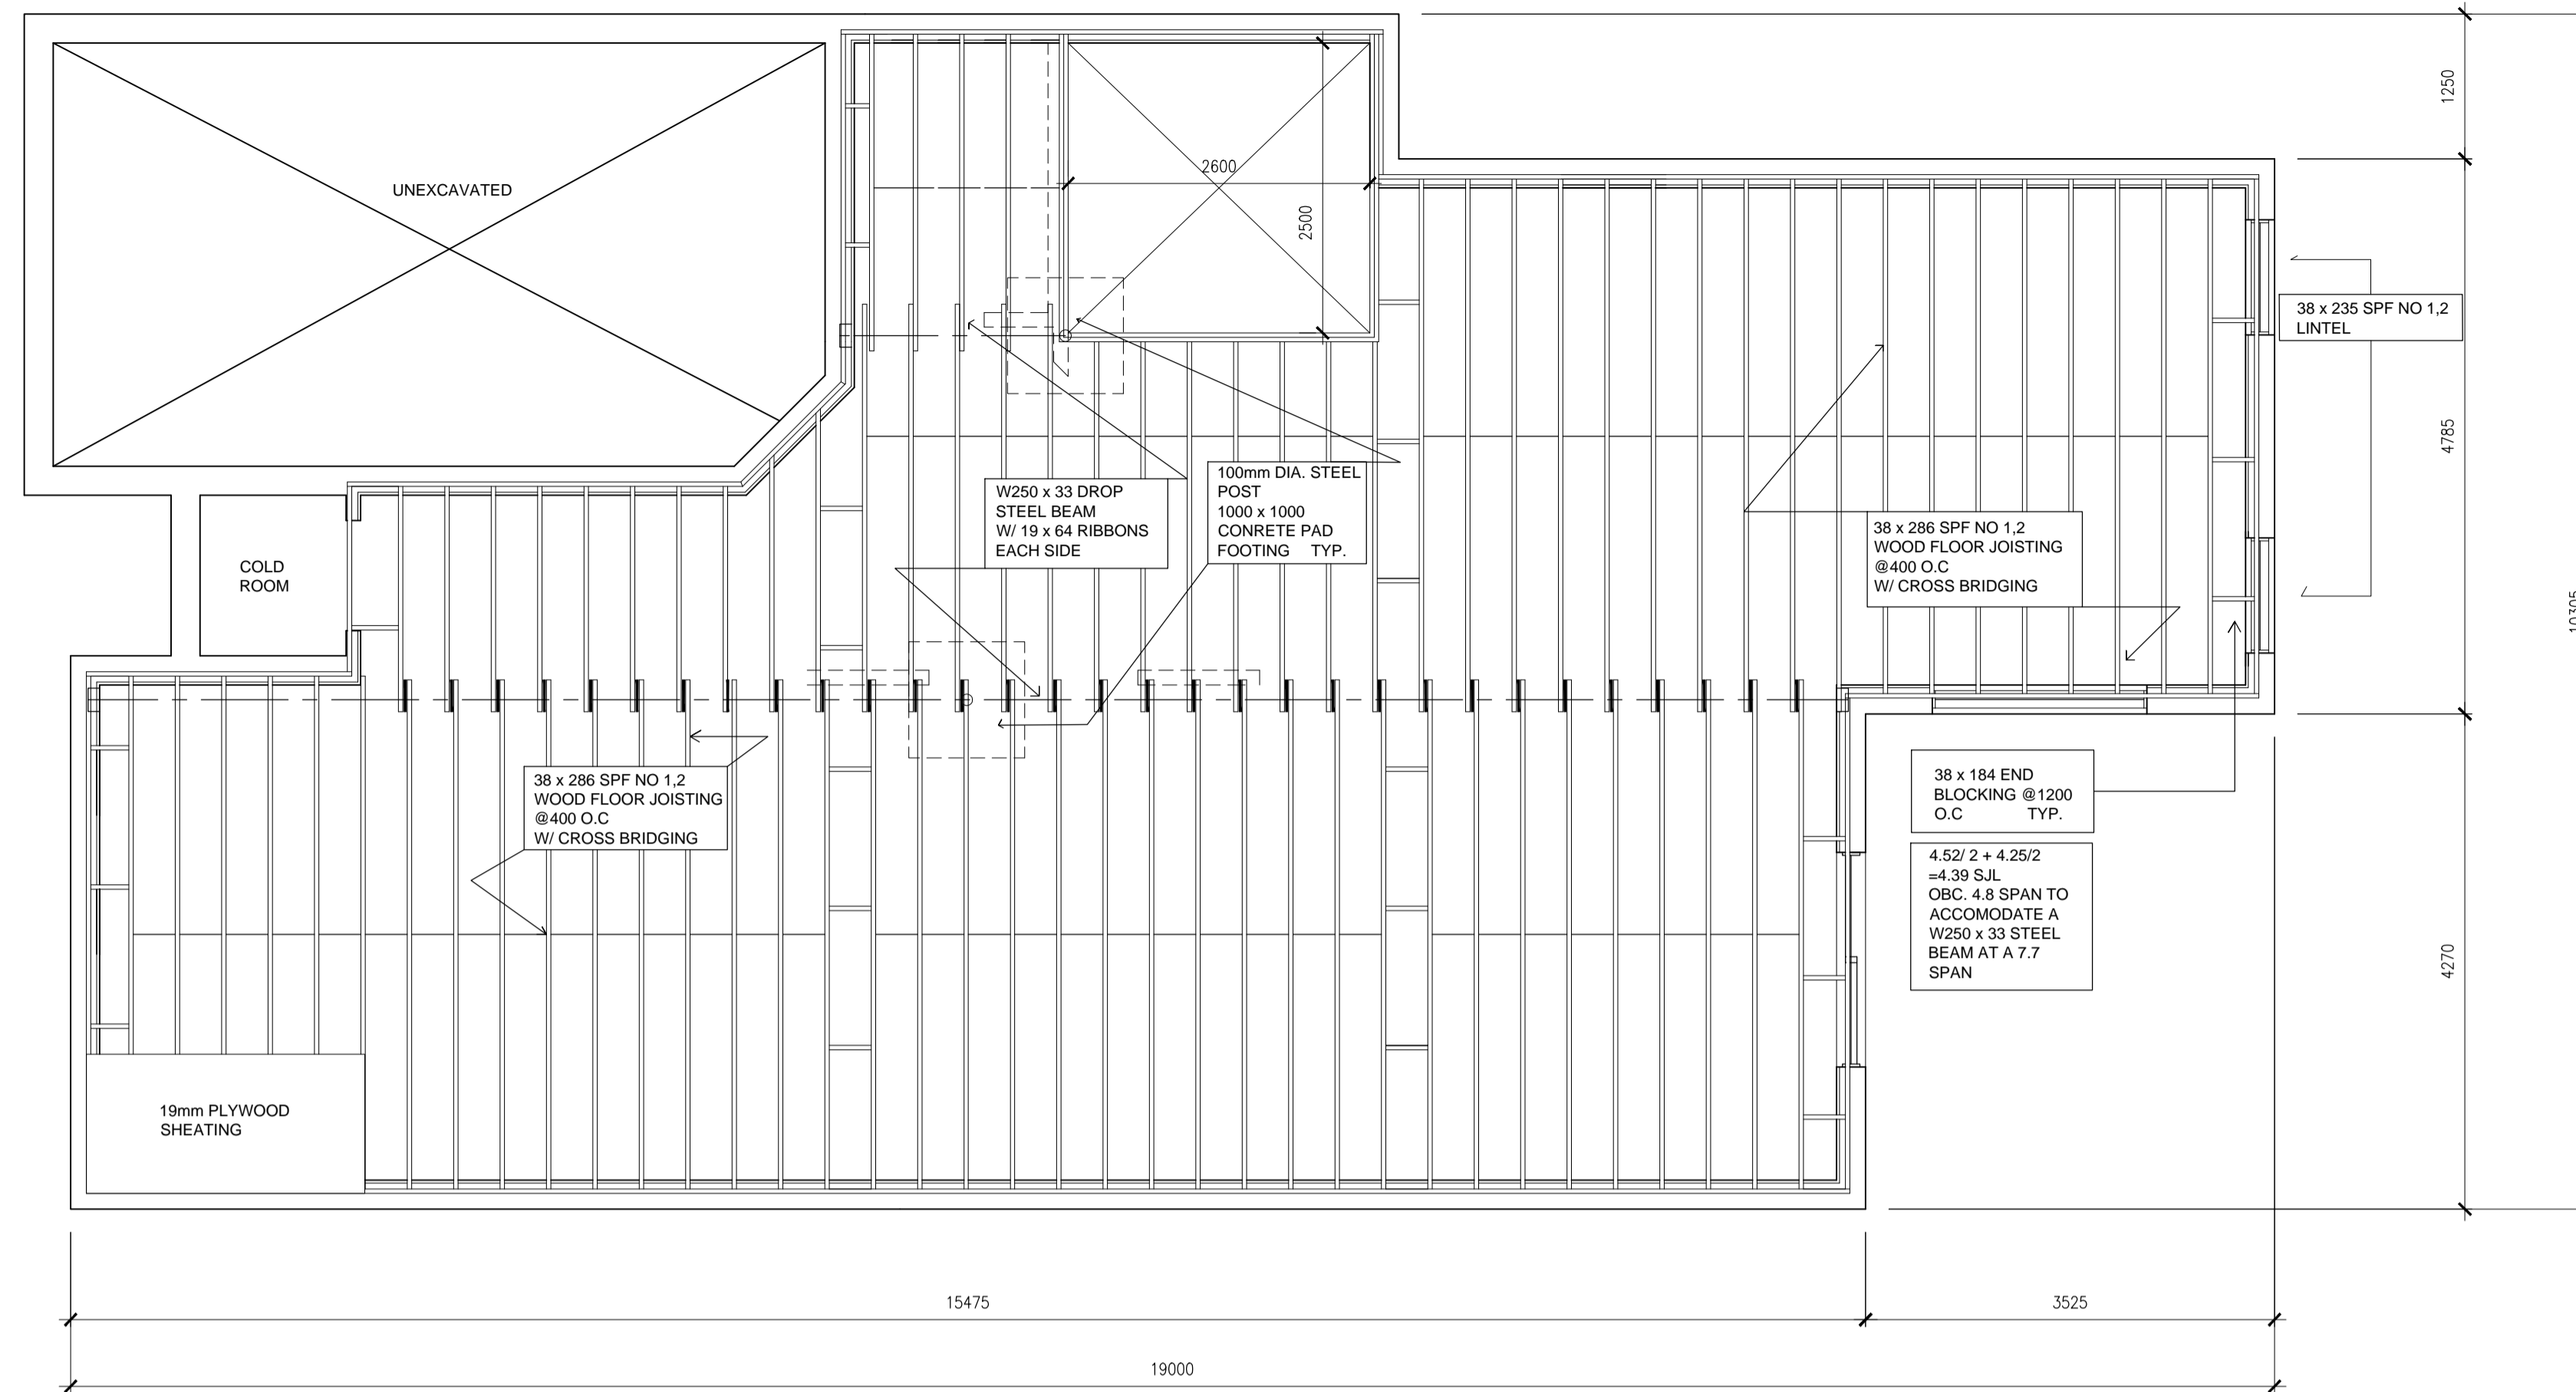

1 FIRST FLOOR FRAMING
A3 1:50

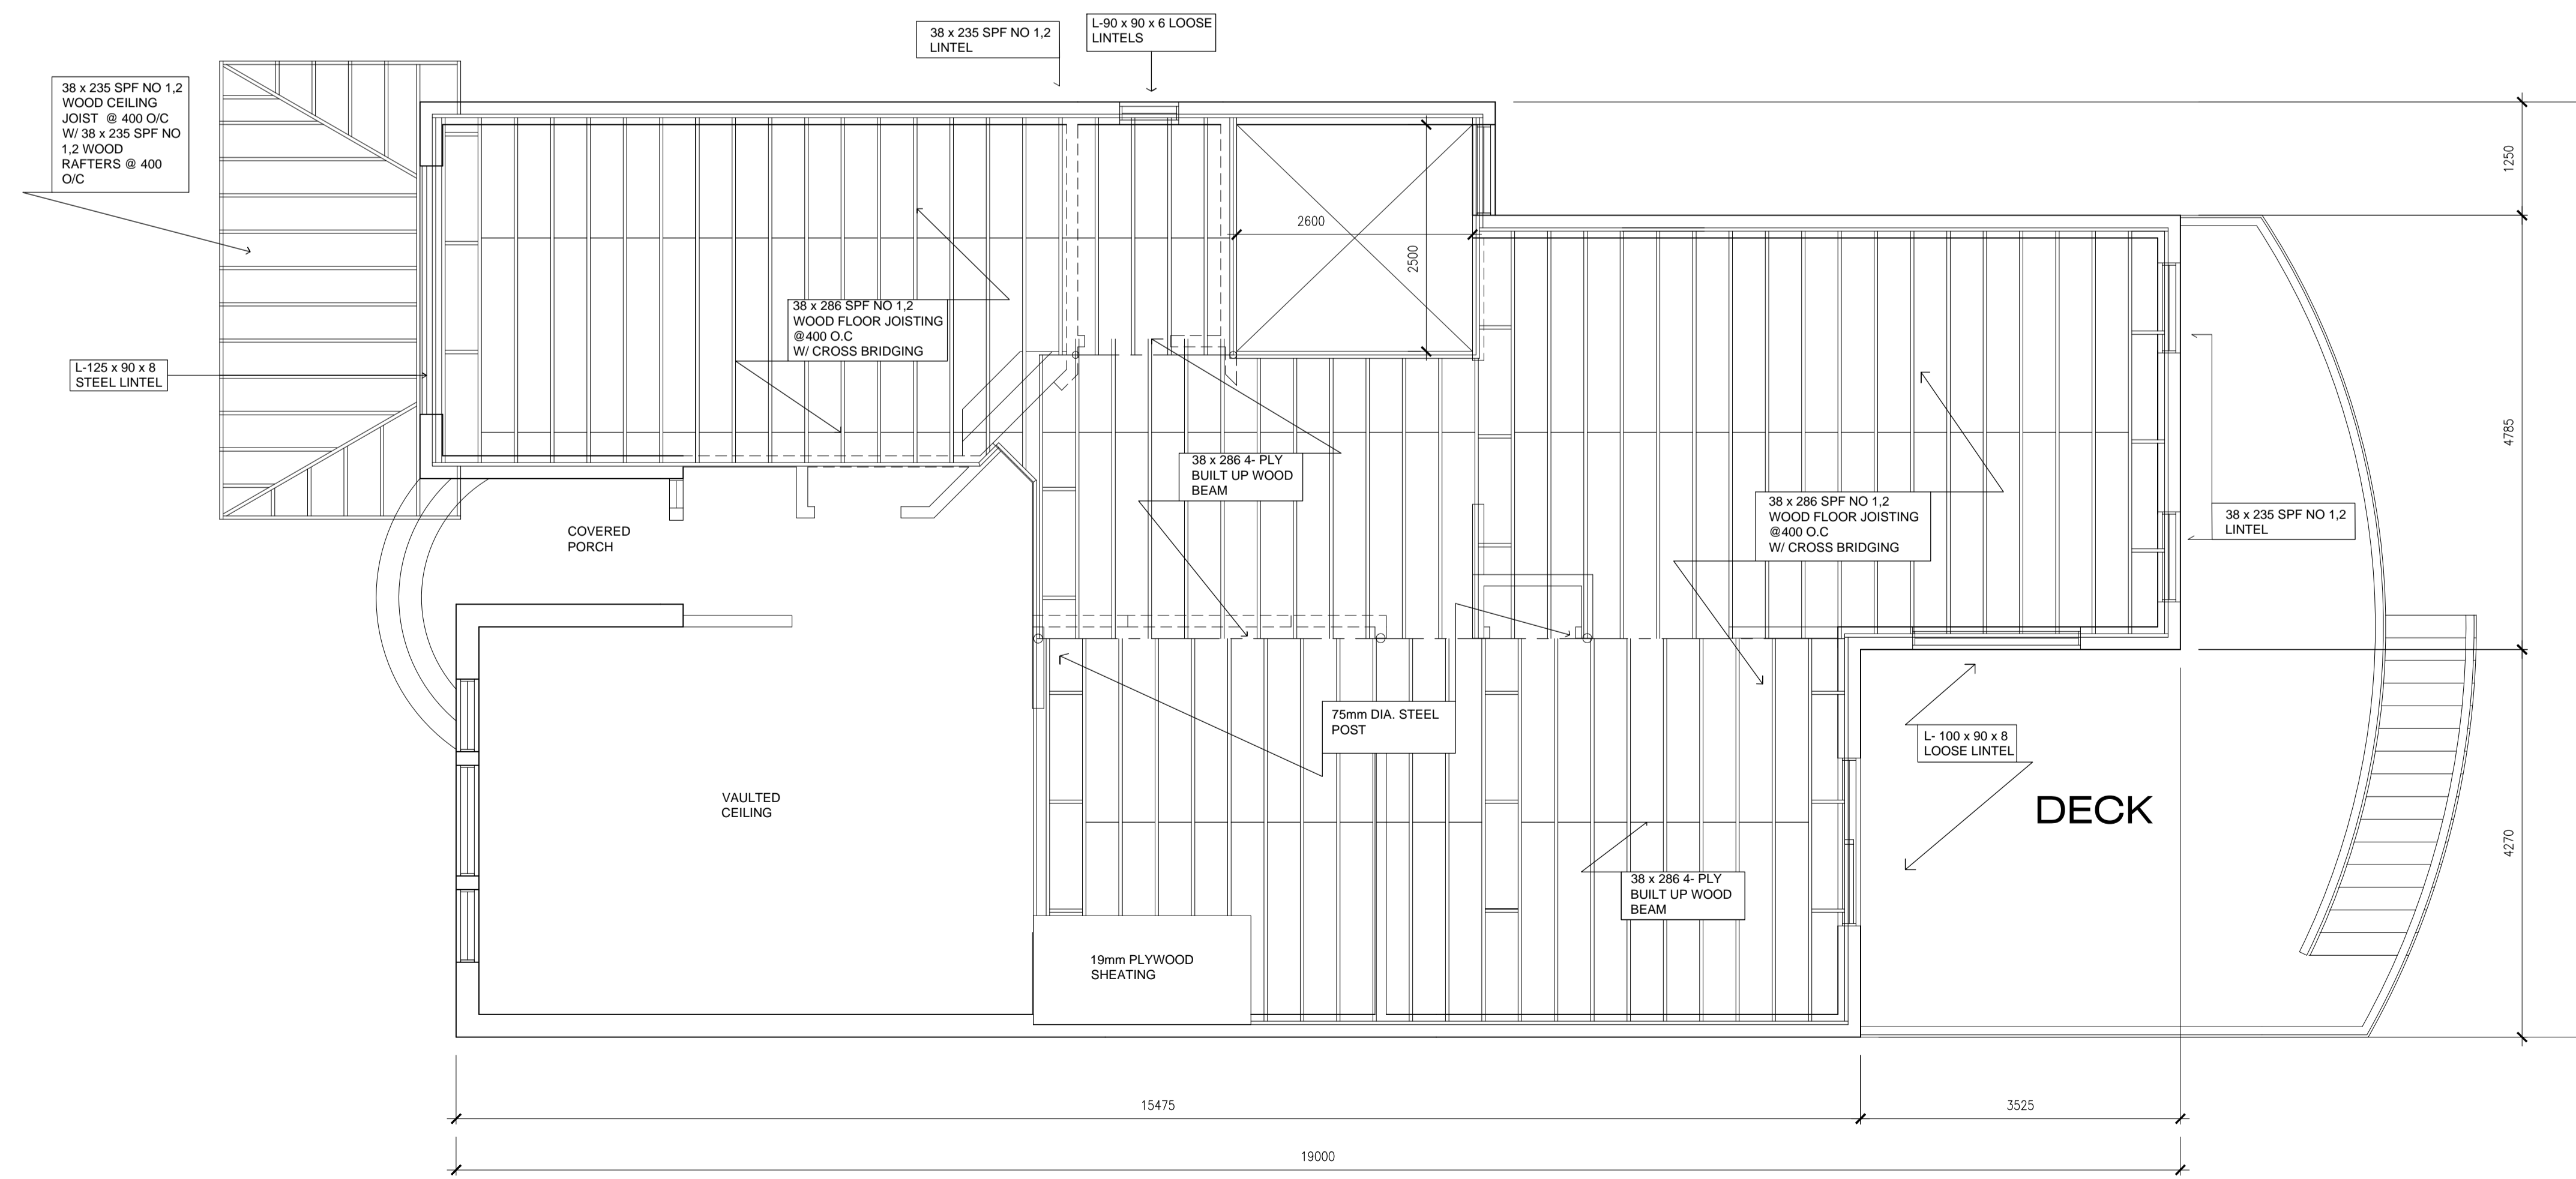

2 SECOND FLOOR FRAMING
A3 1:50

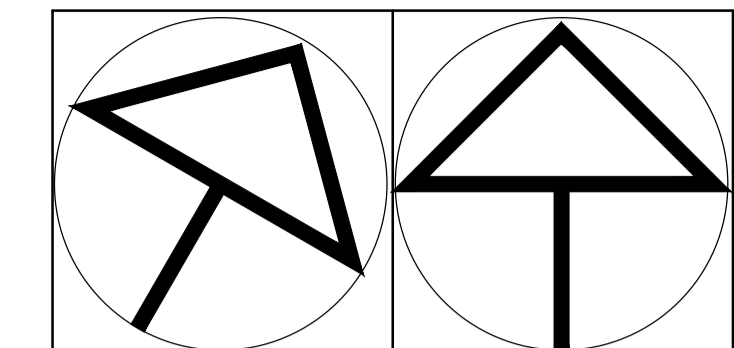

TRUE NORTH CONS. NORTH

ASSOCIATION:

C:\Users\Nathan\Downloads\Sheridan_logo1.jpg

DISCLAIMER:
DRAWINGS ARE TO BE READ NOT SCALED.

DO NOT BEGIN CONSTRUCTION UNTIL DESIGNER OR PROJECT MANAGER HAS BEEN NOTED.

UPON COMPLETION ON ANY STAGE THE DESIGNER OR PROJECT MANAGER MUST BE NOTIFIED TO ENSURE PROPER INSPECTION.

ALL DESIGNS AND CONSTRUCTION ASPECTS ARE FINAL UNLESS CHANGED BY THE DESIGNER.

IF ANY PROBLEMS PERTAINING THE DRAWINGS ARISE. NOTIFICATIONS OF THESE PROBLEMS MUST IMMEDIATELY BE REPORTED TO THE DESIGNER

STAMP: STAMP:

COMPANY:

CLIENTS:

MS. KAITLYN BOYD


PROJECT:

BOYD RESIDENCE

DRAWING NAME:
1ST & 2ND FLOOR FRAMING

SCALE: AS NOTED PROJECT NO: 04_NC_11

DATE: 15/04/2011	FILE NAME: casena-WORKING	DRAWING NO: A-3
DRAWN BY: NATHAN CASE	CHECKED BY: DAVE WACKERLIN	

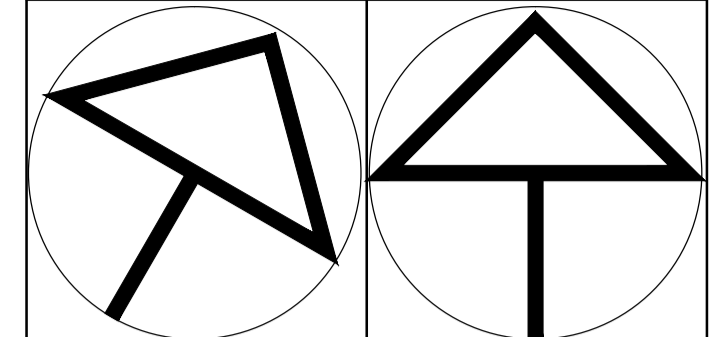

TRUE NORTH CONS. NORTH

ASSOCIATION:

SHERIDAN

DISCLAIMER:


DRAWINGS ARE TO BE READ NOT SCALED.

DO NOT BEGIN CONSTRUCTION UNTIL DESIGNER OR PROJECT MANAGER HAS BEEN NOTED.

UPON COMPLETION ON ANY STAGE THE DESIGNER OR PROJECT MANAGER MUST BE NOTIFIED TO ENSURE PROPER INSPECTION.

ALL DESIGNS AND CONSTRUCTION ASPECTS ARE FINAL UNLESS CHANGED BY THE DESIGNER.

IF ANY PROBLEMS PERTAINING TO THE DRAWINGS ARISE, NOTIFICATIONS OF THESE PROBLEMS MUST IMMEDIATELY BE REPORTED TO THE DESIGNER

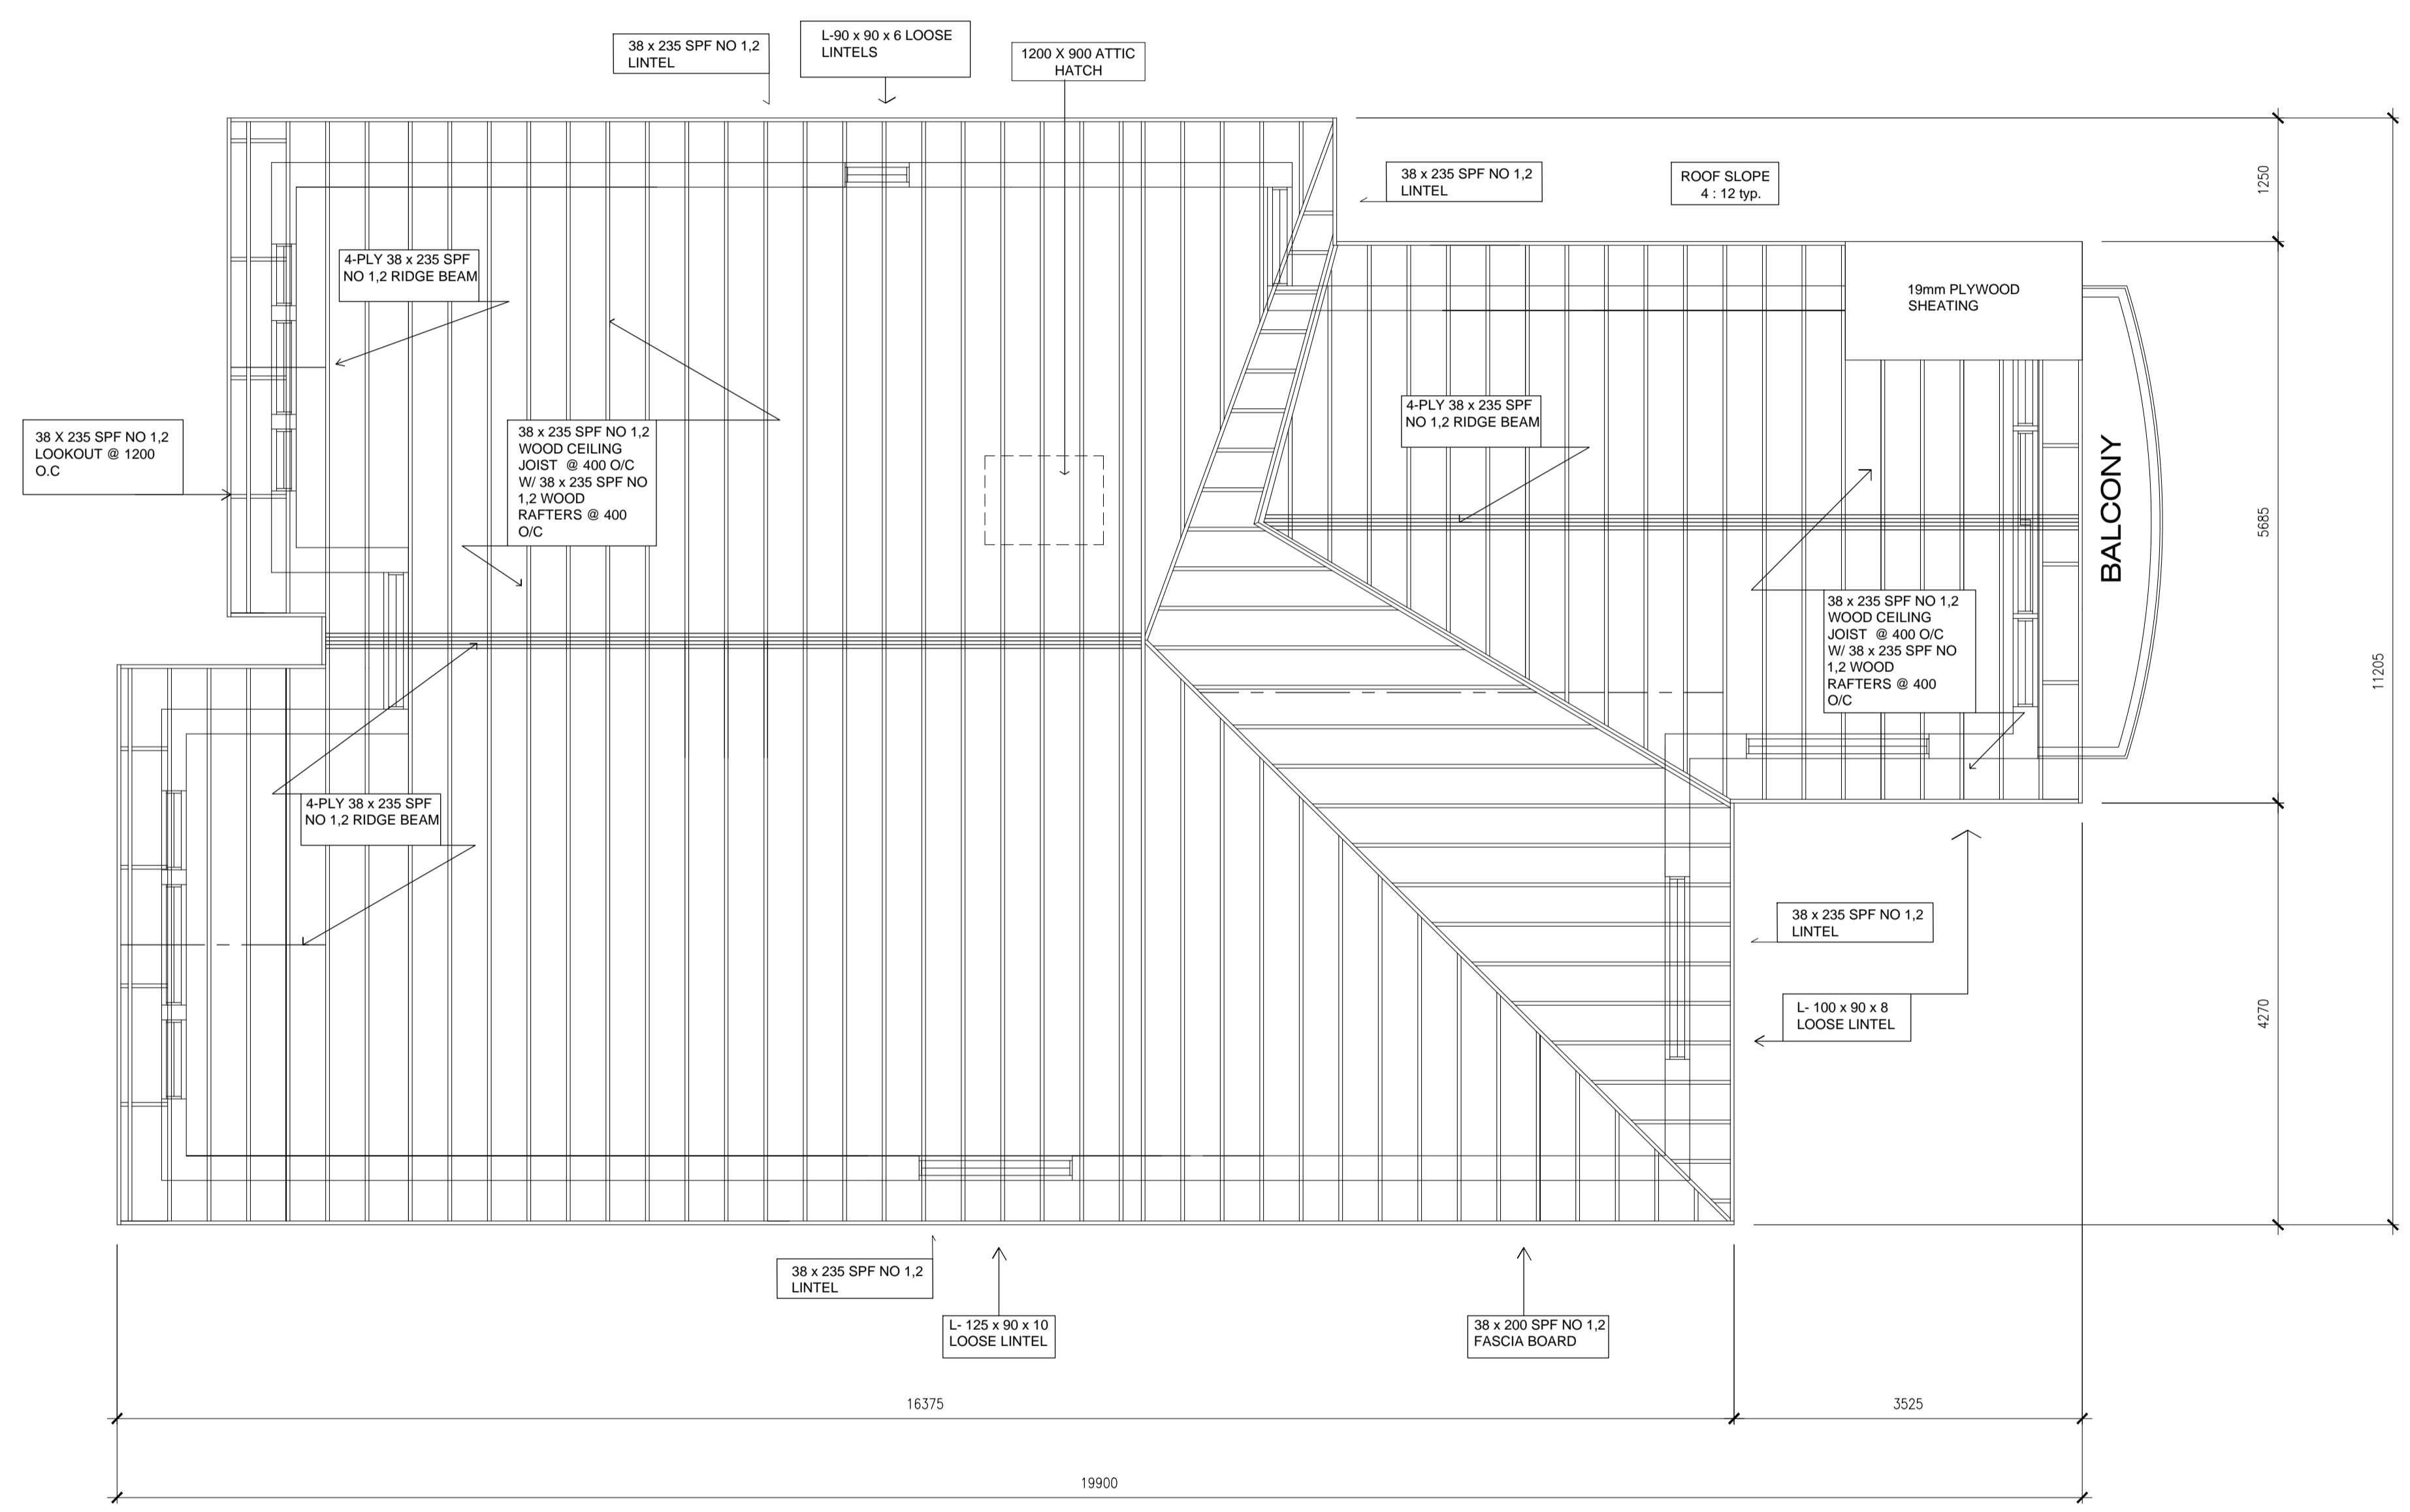

1 ROOF FRAMING
A4 1:50

STAMP: STAMP:

COMPANY:

CLIENTS:
MS. KAITLYN BOYD

PROJECT:
BOYD RESIDENCE

DRAWING NAME: ROOF FRAMING		
SCALE: AS NOTED	PROJECT NO: 04_NC_11	
DATE: 15/04/2011	FILE NAME: casena-WORKING	DRAWING NO: A-4
DRAWN BY: NATHAN CASE	CHECKED BY: DAVE WACKERLIN	