



CONSULTANT(S):

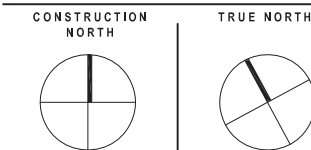

GENERAL NOTES:

- Verify all dimensions prior to construction.
- Do not scale drawings, use written dimensions.
- Use only latest revised drawing.
- Report all errors or omissions to the Architect or design engineer as applicable.
- The drawings are the property of the Architect and any unauthorized use is prohibited.

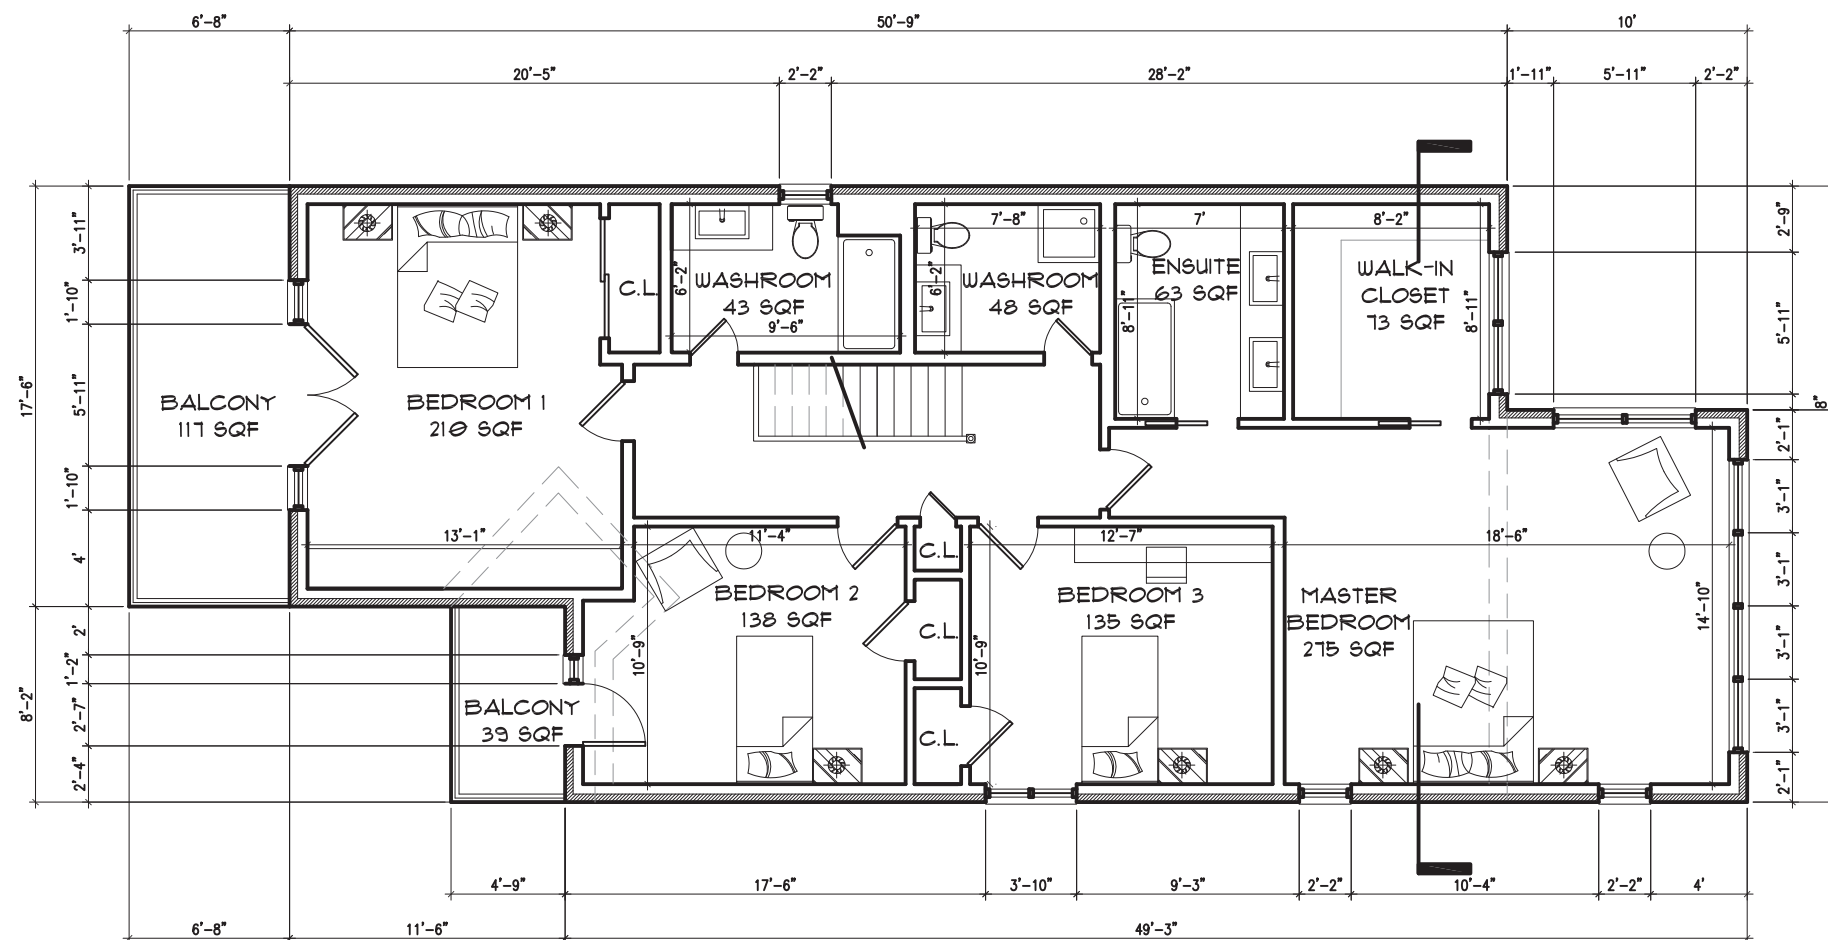

1 DESIGN PROPOSAL REVIEW 03/12/2014

NO. ISSUES/REVISIONS DATE

CLIENT NAME:

JAMSHED ALI

PROJECT TITLE:

**WINDSOR HILL**  
RESIDENCE

PROJECT LOCATION:

1230 WINDSOR HILL BLVD.  
MISSISSAUGA, ON

DRAWING TITLE:

PROPOSED SECOND  
FLOOR PLAN

DRAWN BY: MK CHECKED BY: MK

DATE DRAWN: 4 DECEMBER, 2014

REVISION: - SCALE: 1/8" = 1'-0"

SHEET NO.:

**A3.1**