


**PARTITION LEGEND**


- P1 Exterior Insulated**  
 3 1/2" Face Brick  
 1" Air Gap  
 Air Barrier  
 2" Rigid Insulation  
 1/2" OSB  
 2x6 Studs at 16" c/c with 5 1/2" fiberglass batt insulation between studs  
 6 MIL Vapour Barrier  
 1/2" Gypsum Wall Board
- P2 Exterior Uninsulated**  
 3 1/2" Face Brick  
 1" Air Gap  
 1/2" OSB  
 2x6 Studs at 16" c/c
- P3 Interior Insulated**  
 2" Air Barrier  
 2" Rigid Insulation  
 1/2" OSB  
 2x6 Studs at 16" c/c with 5 1/2" fiberglass batt insulation between studs  
 6 MIL Vapour Barrier  
 1/2" Gypsum Wall Board
- P4 Loadbearing Wall**  
 1/2" Gypsum wall Board  
 2x6 Studs at 16" c/c  
 1/2" Gypsum wall Board
- P5 Plumbing Wall**  
 1/2" Gypsum wall Board  
 2x6 Studs at 16" c/c  
 1/2" Gypsum wall Board
- P6 Interior Standard Wall**  
 1/2" Gypsum wall Board  
 2x4 Studs at 16" c/c 3 1/2" thick  
 1/2" Gypsum wall Board
- P7 Porch Wall**  
 3 1/2" Face Brick  
 1" Air Gap  
 1/2" OSB  
 2x6 Studs at 16" c/c  
 1" Air Gap  
 3 1/2" Face Brick

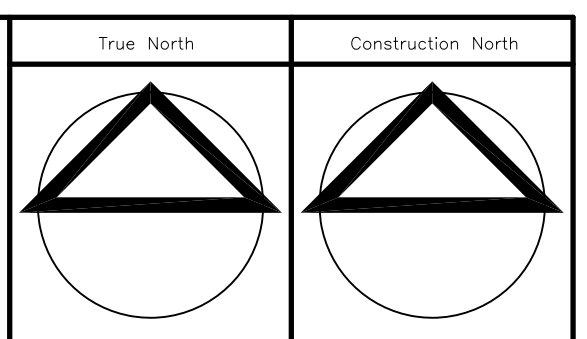

- GENERAL NOTES:**
1. VERIFY ALL DIMENSIONS PRIOR TO CONSTRUCTION.
  2. DO NOT SCALE DRAWINGS. USE WRITTEN DIMENSIONS.
  3. USE ONLY LATEST REVISED DRAWINGS.
  4. REPORT ALL ERRORS OR OMISSIONS TO THE ARCHITECT OR DESIGN ENGINEER AS APPLICABLE.
  5. THE DRAWINGS ARE THE PROPERTY OF THE ARCHITECT. ANY UNAUTHORIZED USE IS PROHIBITED.

No.	Date	Description

Architect's Seal:

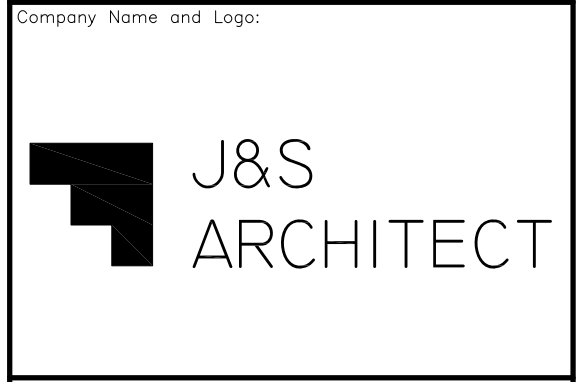


Project:  
 MACLEAN RESIDENCE


Drawn By: MENGGAO WANG  
 Date Drawn: APRIL 9, 2014

Sheet Title:  
 GROUND FLOOR PLAN


Scale: 1/4"=1'  
 Sheet No.: A01

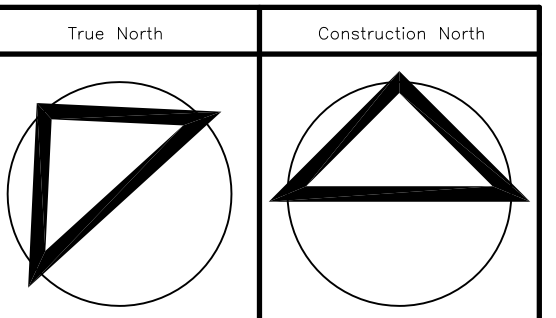

- GENERAL NOTES:**
1. VERIFY ALL DIMENSIONS PRIOR TO CONSTRUCTION.
  2. DO NOT SCALE DRAWINGS. USE WRITTEN DIMENSIONS.
  3. USE ONLY LATEST REVISED DRAWINGS.
  4. REPORT ALL ERRORS OR OMISSIONS TO THE ARCHITECT OR DESIGN ENGINEER AS APPLICABLE.
  5. THE DRAWINGS ARE THE PROPERTY OF THE ARCHITECT. ANY UNAUTHORIZED USE IS PROHIBITED.

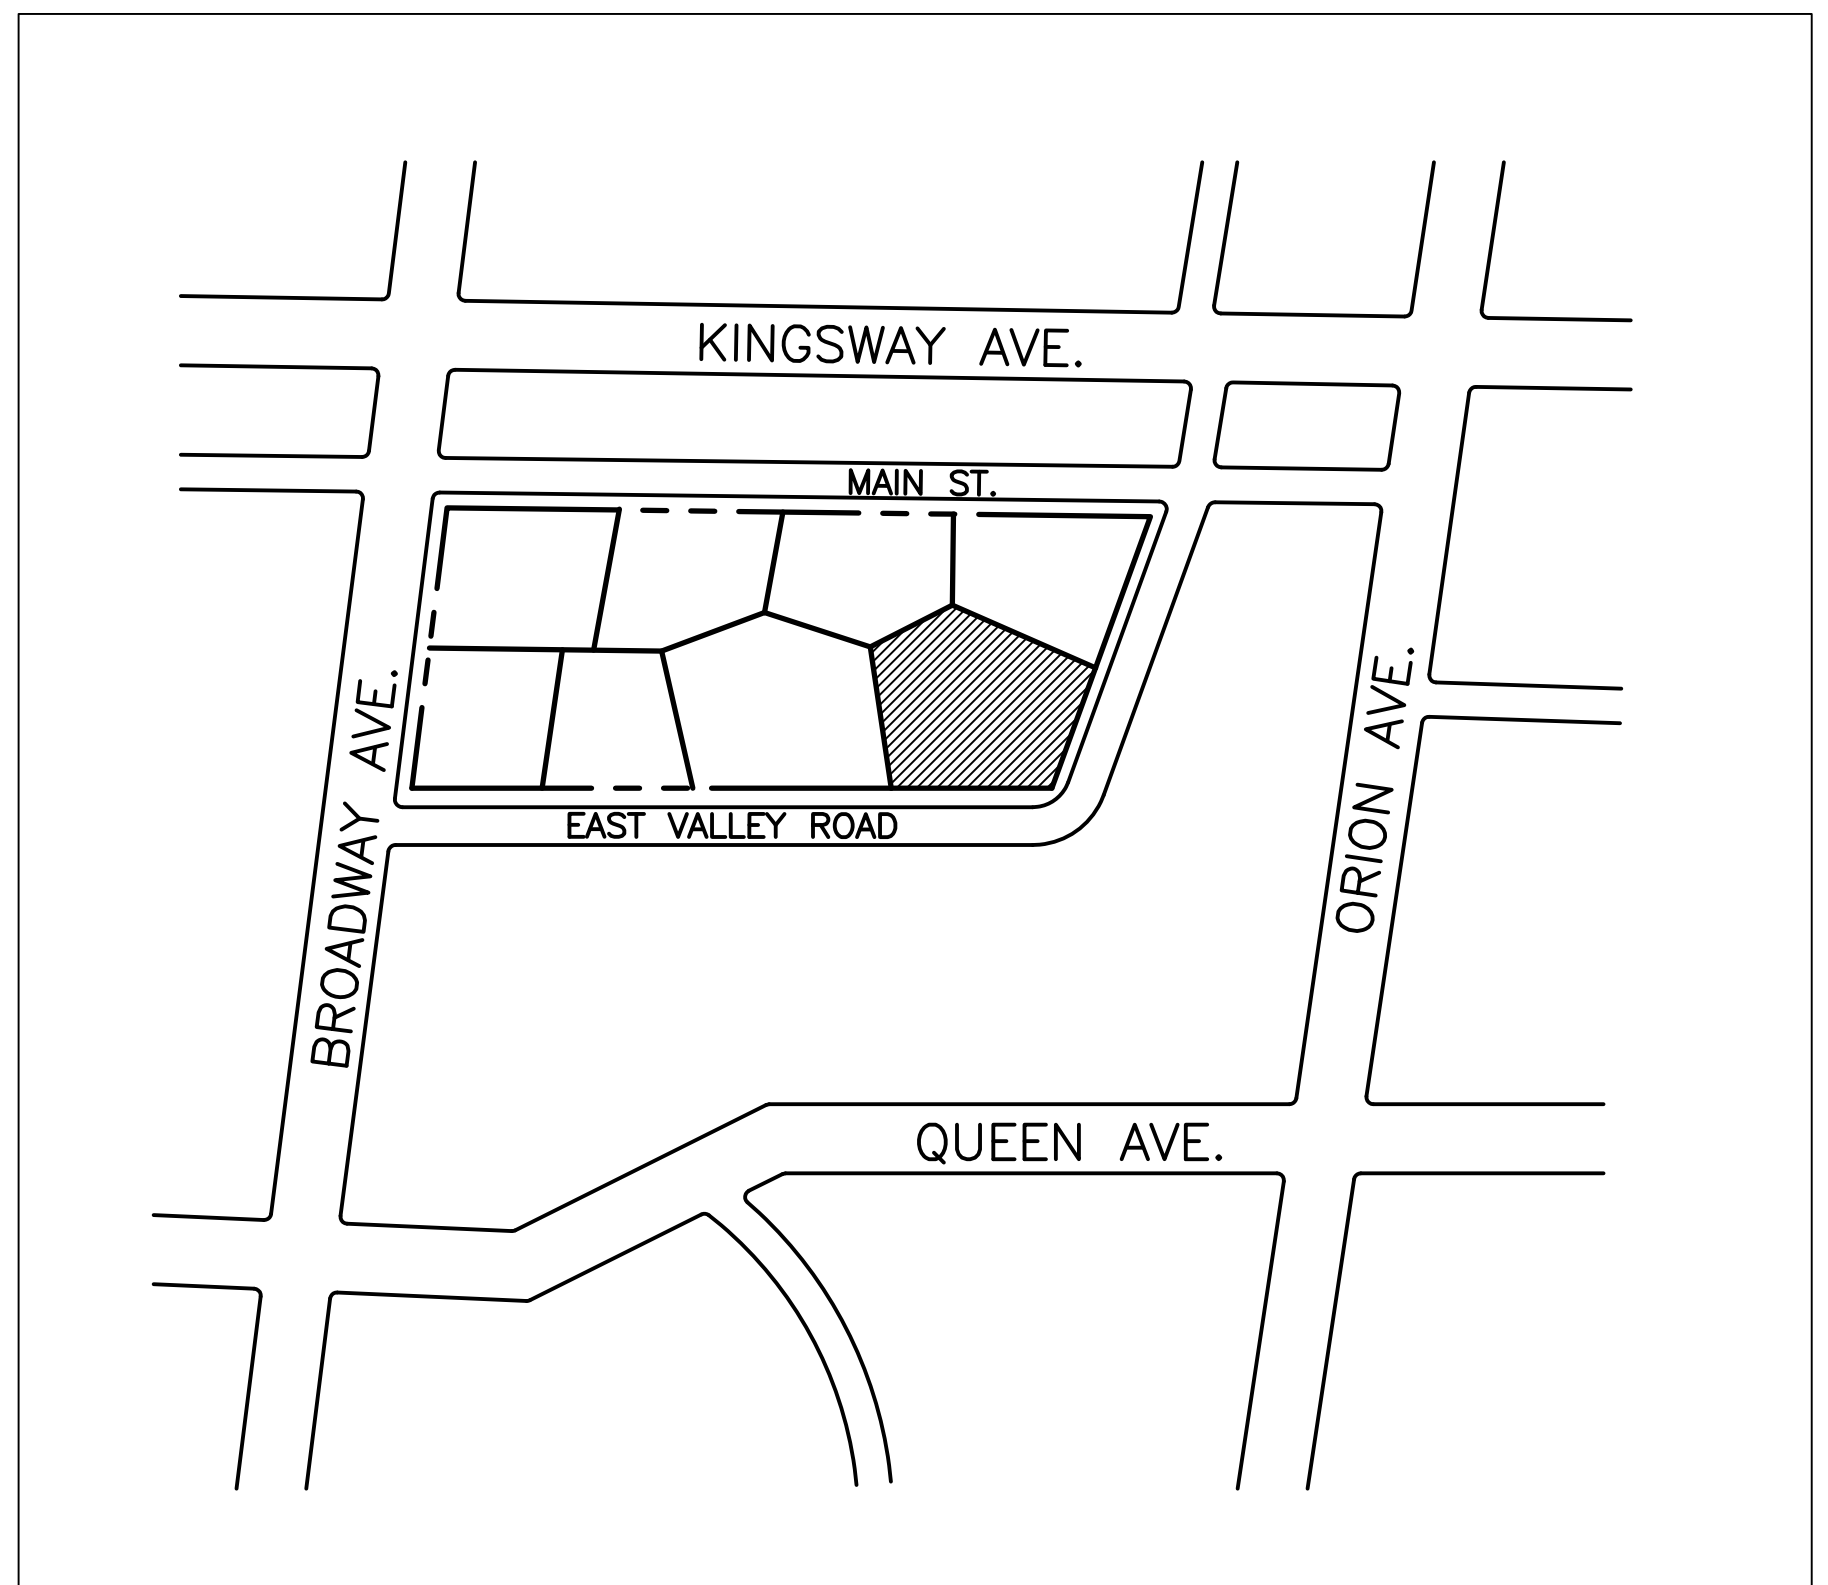

**KEY PLAN**  
Scale: 1:2000

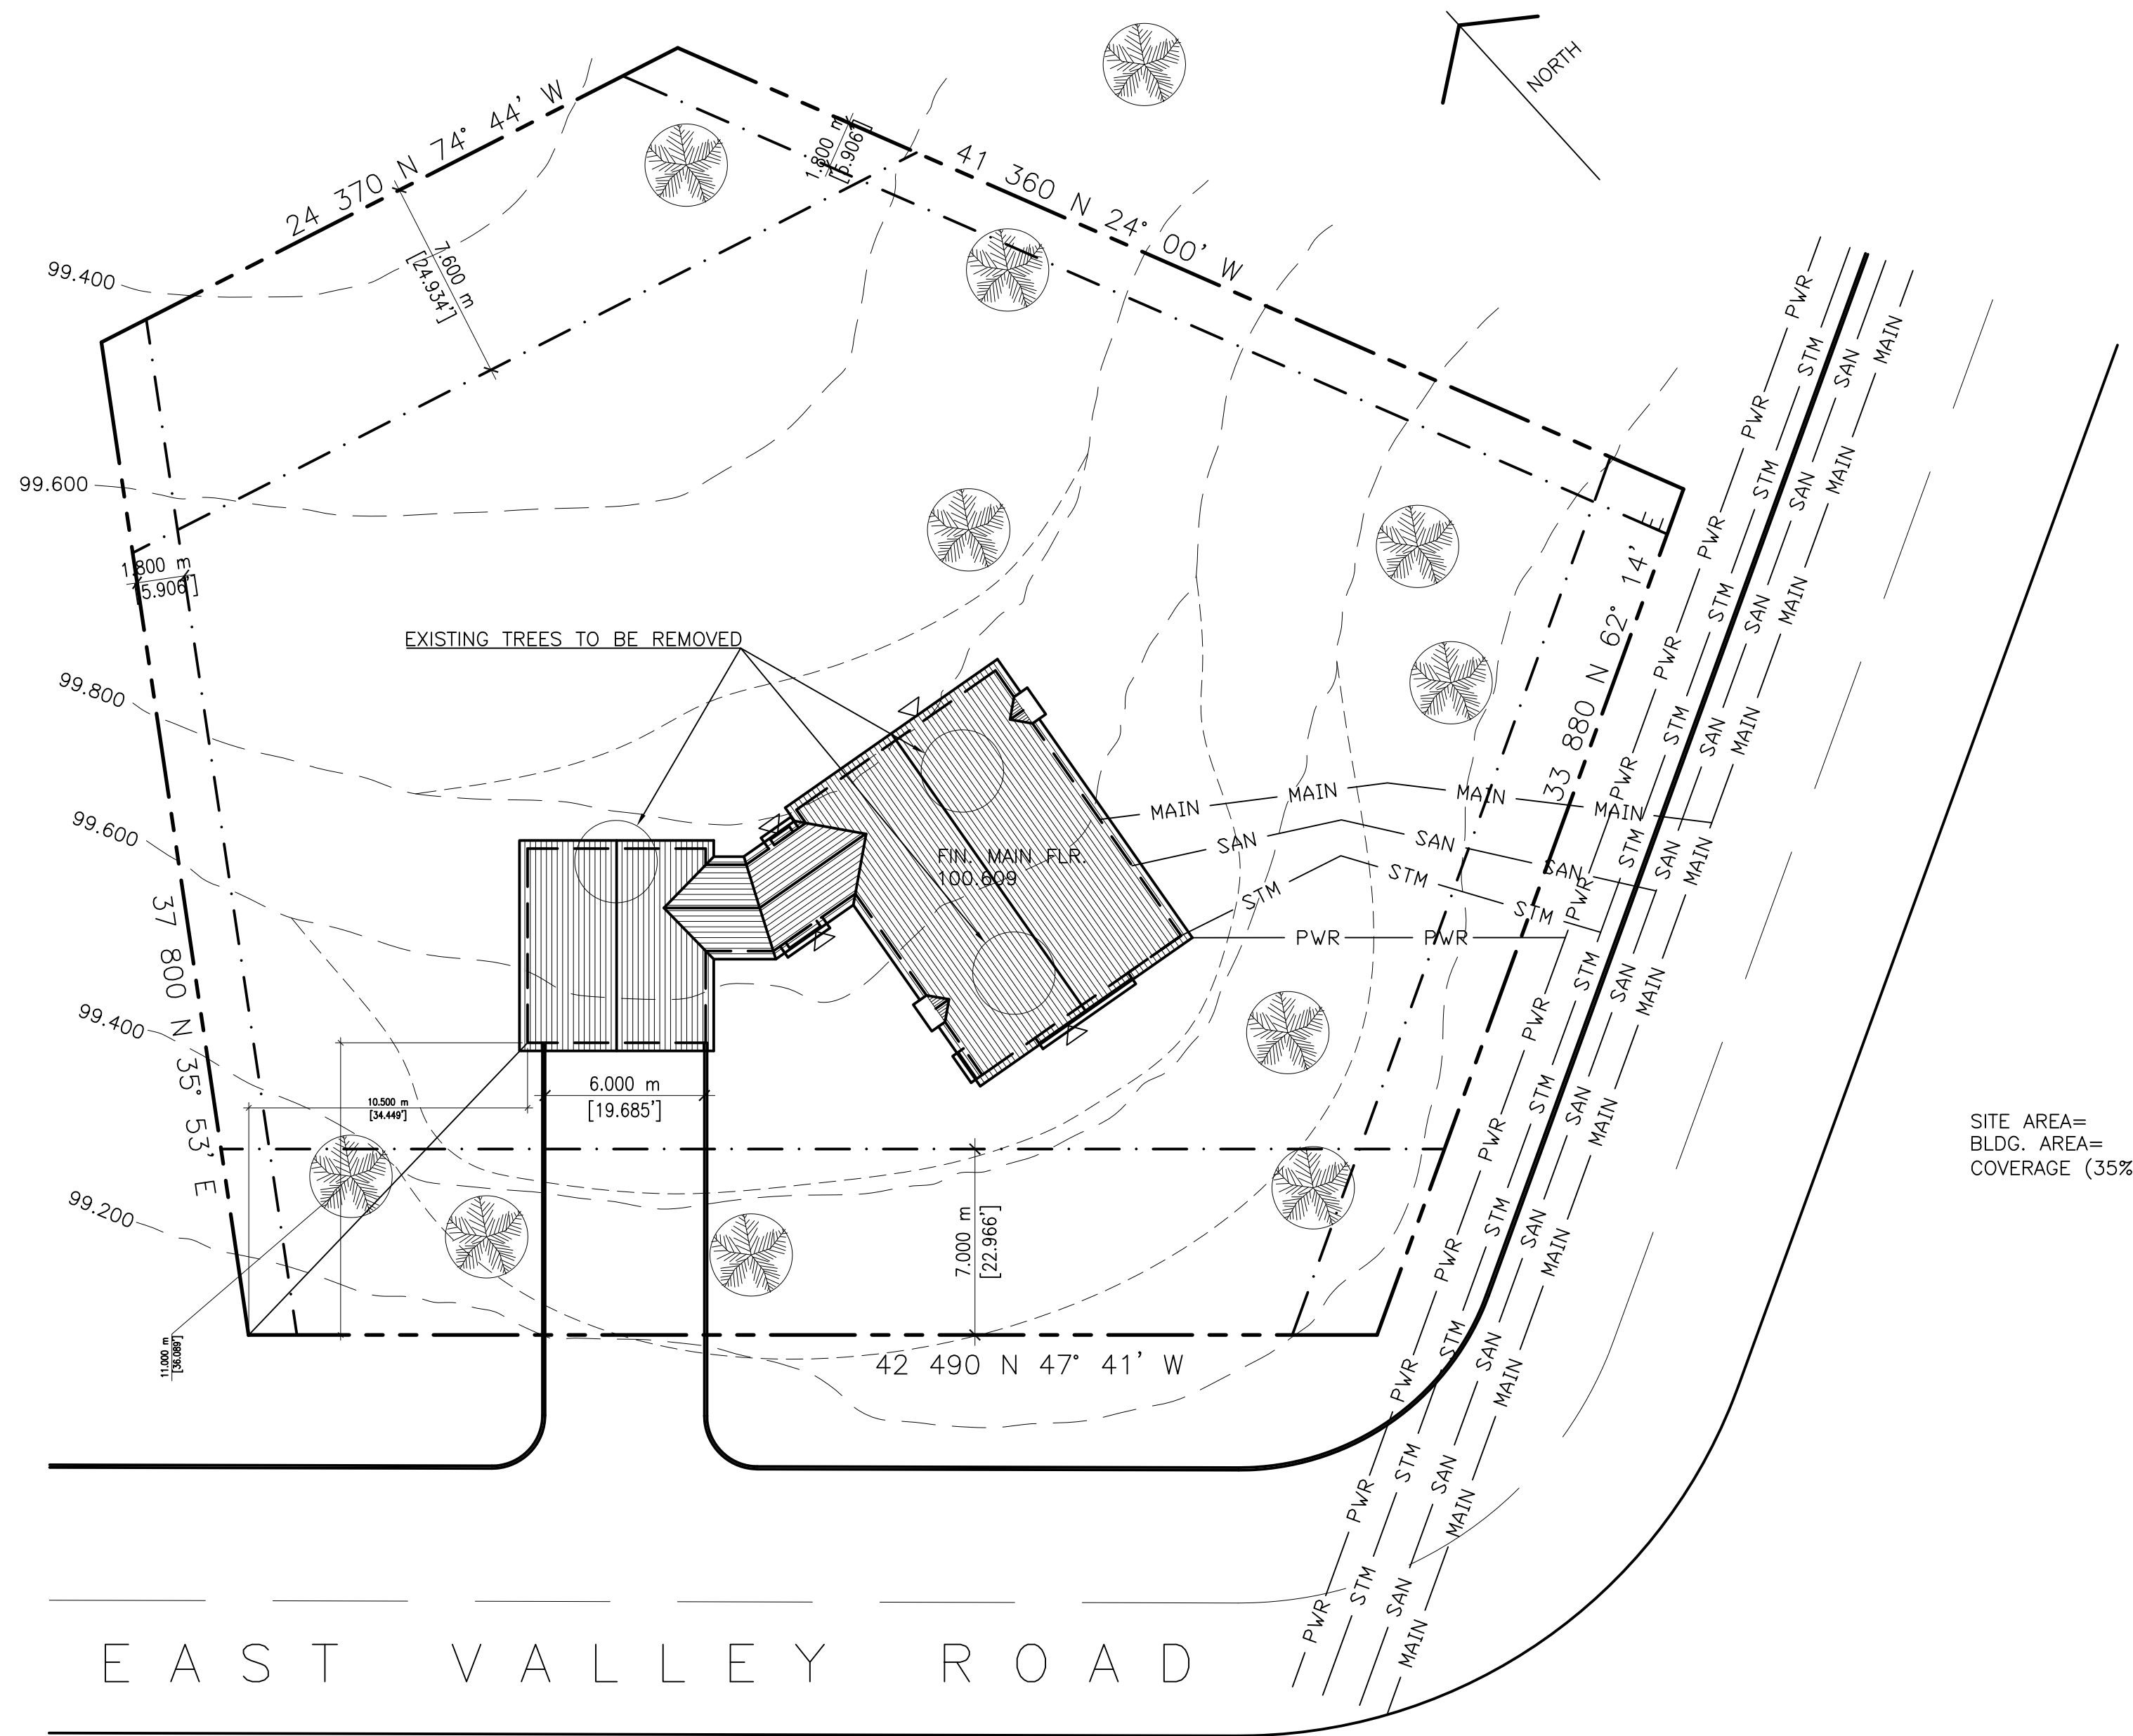

**SITE PLAN**  
Scale: 1:200

SITE AREA=  
BLDG. AREA=  
COVERAGE (35%)=

**NOTES:**

LINEAR DIMENSIONS IN METERS AND FEET  
ELEVATIONS IN METERS TO THREE DECIMAL PLACES

SITE PLAN BASED ON INFORMATION TAKEN FROM SURVEY PLAN PREPARED BY SAEC SURVEYING LTD., DATED JULY 10 1990 DESCRIBING PART OF LOT 8, SUBDIVISION 12, MISSISSAUGA, ONTARIO

ALL ELEVATIONS MEASURED FROM SEA LEVEL  
FINISHED FIRST FLOOR ELEVATION = GEODETIC ELEVATION 100.609 m

**LEGEND:**

- EXISTING ELEVATION CONTOURS
- NEW ELEVATION CONTOURS
- PWR — PWR — HYDRO AND TELEPHONE LINE
- STM — STM — STORM SEWER
- MAIN — MAIN — WATER MAIN
- SAN — SAN — SANITARY SEWER
- PROPERTY LINE (LOT LINES)
- SETBACK
- ===== ROAD, AVENUE OR CRESCENT

No.	Date	Description

Architect's Seal:

Company Name and Logo:



Project:  
**MACLEAN RESIDENCE  
TRONTO, ONT.**

Drawn By: MENGYAO WANG  
Date Drawn: APRIL 10, 2014

Sheet Title:  
**SITE PLAN**

Scale: AS NOTED  
Revision:  
Sheet No.: **A04**