




8 AM SUN NOTRTH EAST FACE

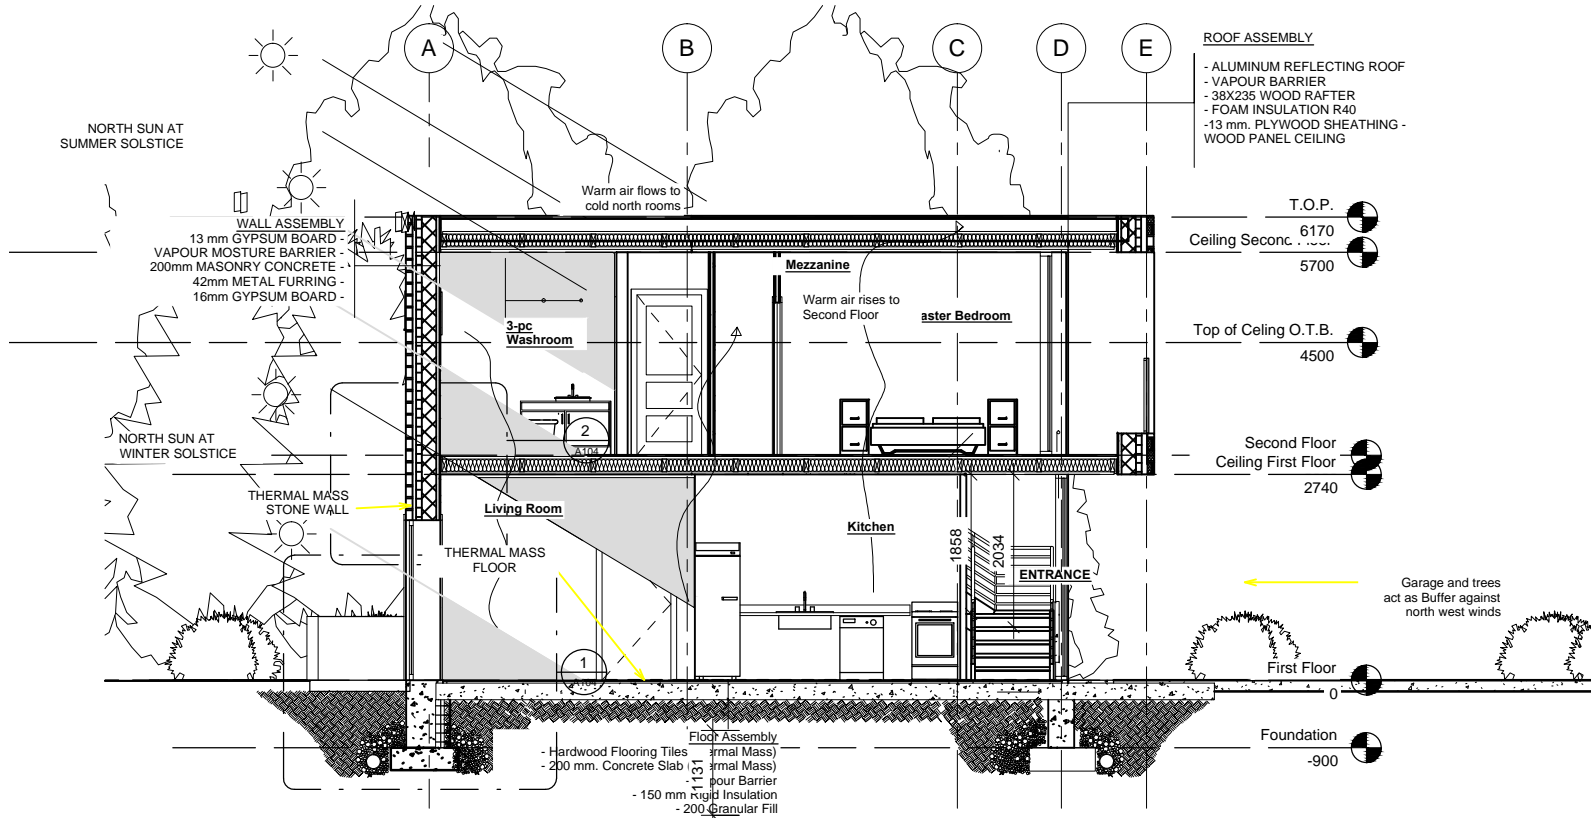

1 Section 1
1 : 50

- ROOF ASSEMBLY**
- ALUMINUM REFLECTING ROOF
 - VAPOUR BARRIER
 - 38X235 WOOD RAFTER
 - FOAM INSULATION R40
 - 13 mm. PLYWOOD SHEATHING - WOOD PANEL CEILING

- T.O.P. 6170
- Ceiling Second 5700
- Top of Ceiling O.T.B. 4500
- Second Floor Ceiling First Floor 2740
- First Floor 0
- Foundation -900

Consultant Address Address Phone Fax e-mail	Consultant Address Address Phone Fax e-mail
Consultant Address Address Phone Fax e-mail	Consultant Address Address Phone Fax e-mail

No.	Description	Date

Advance Residential

Mercer Cottage

Building Section

Project number	Final Project
Date	Issue Date
Drawn by	Author
Checked by	Checker
A 103	
Scale	1 : 50