




7 Wall at Second Floor Detail
1 : 10

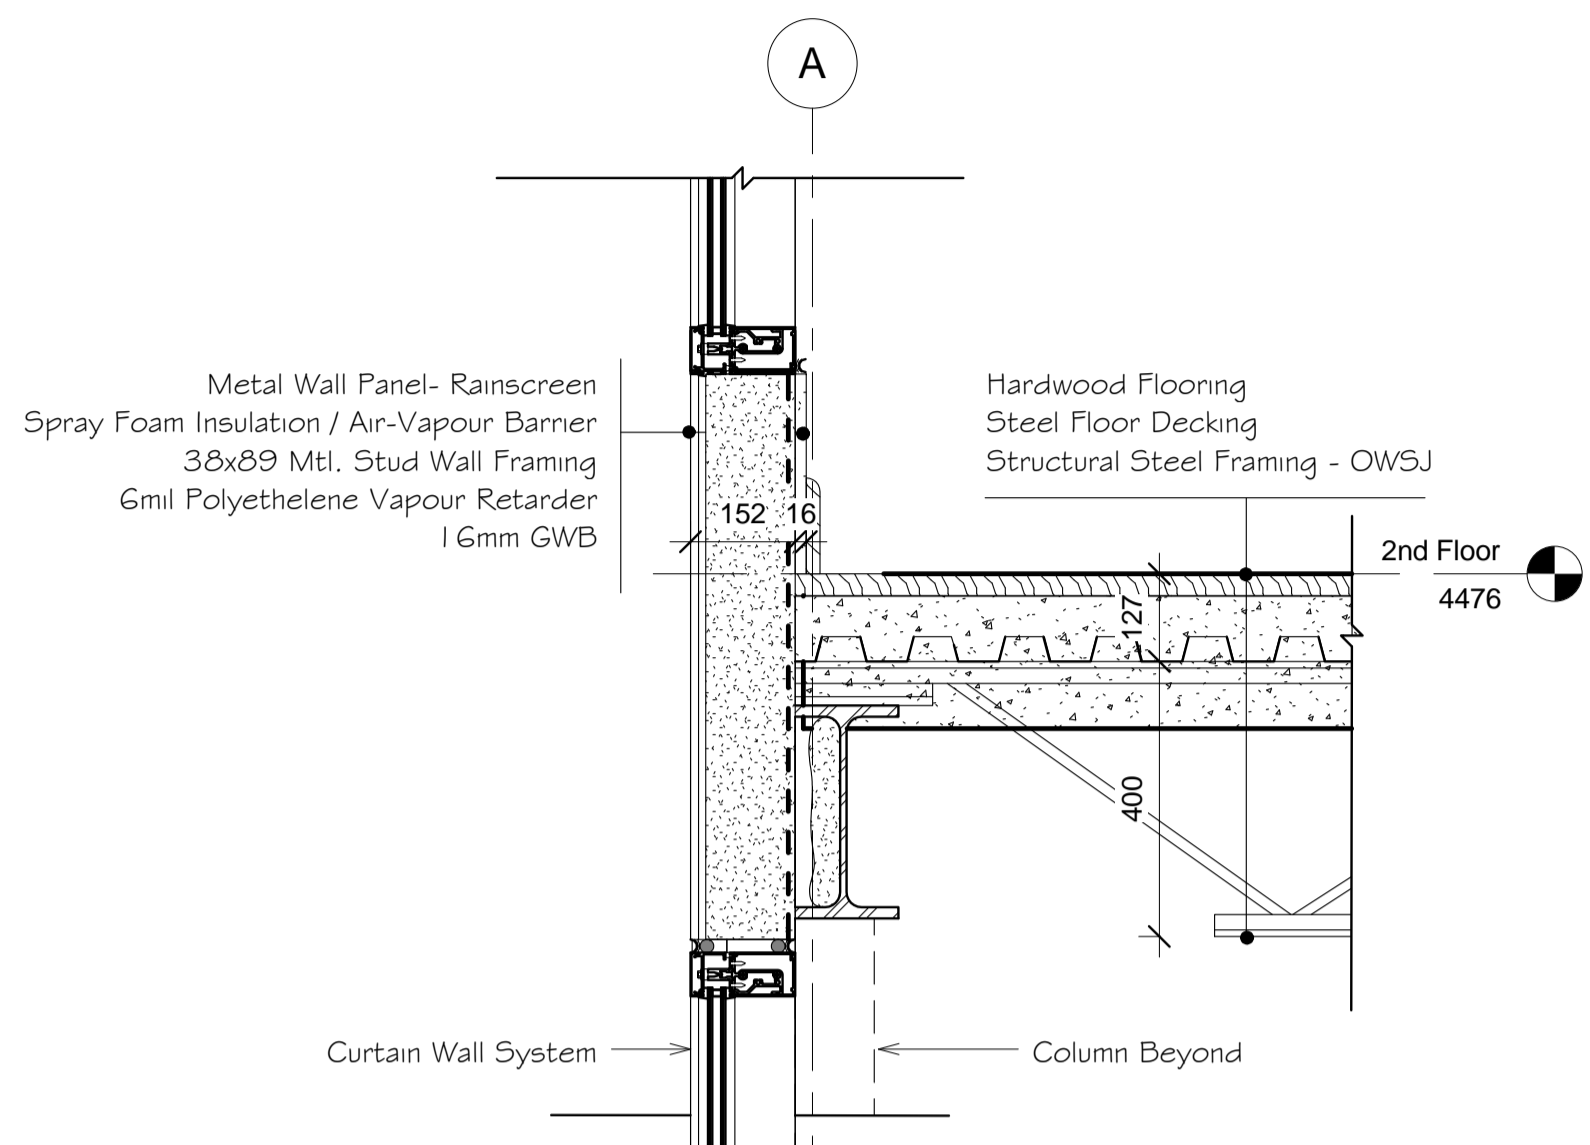


5 Curtain Wall at Second Floor
1 : 10

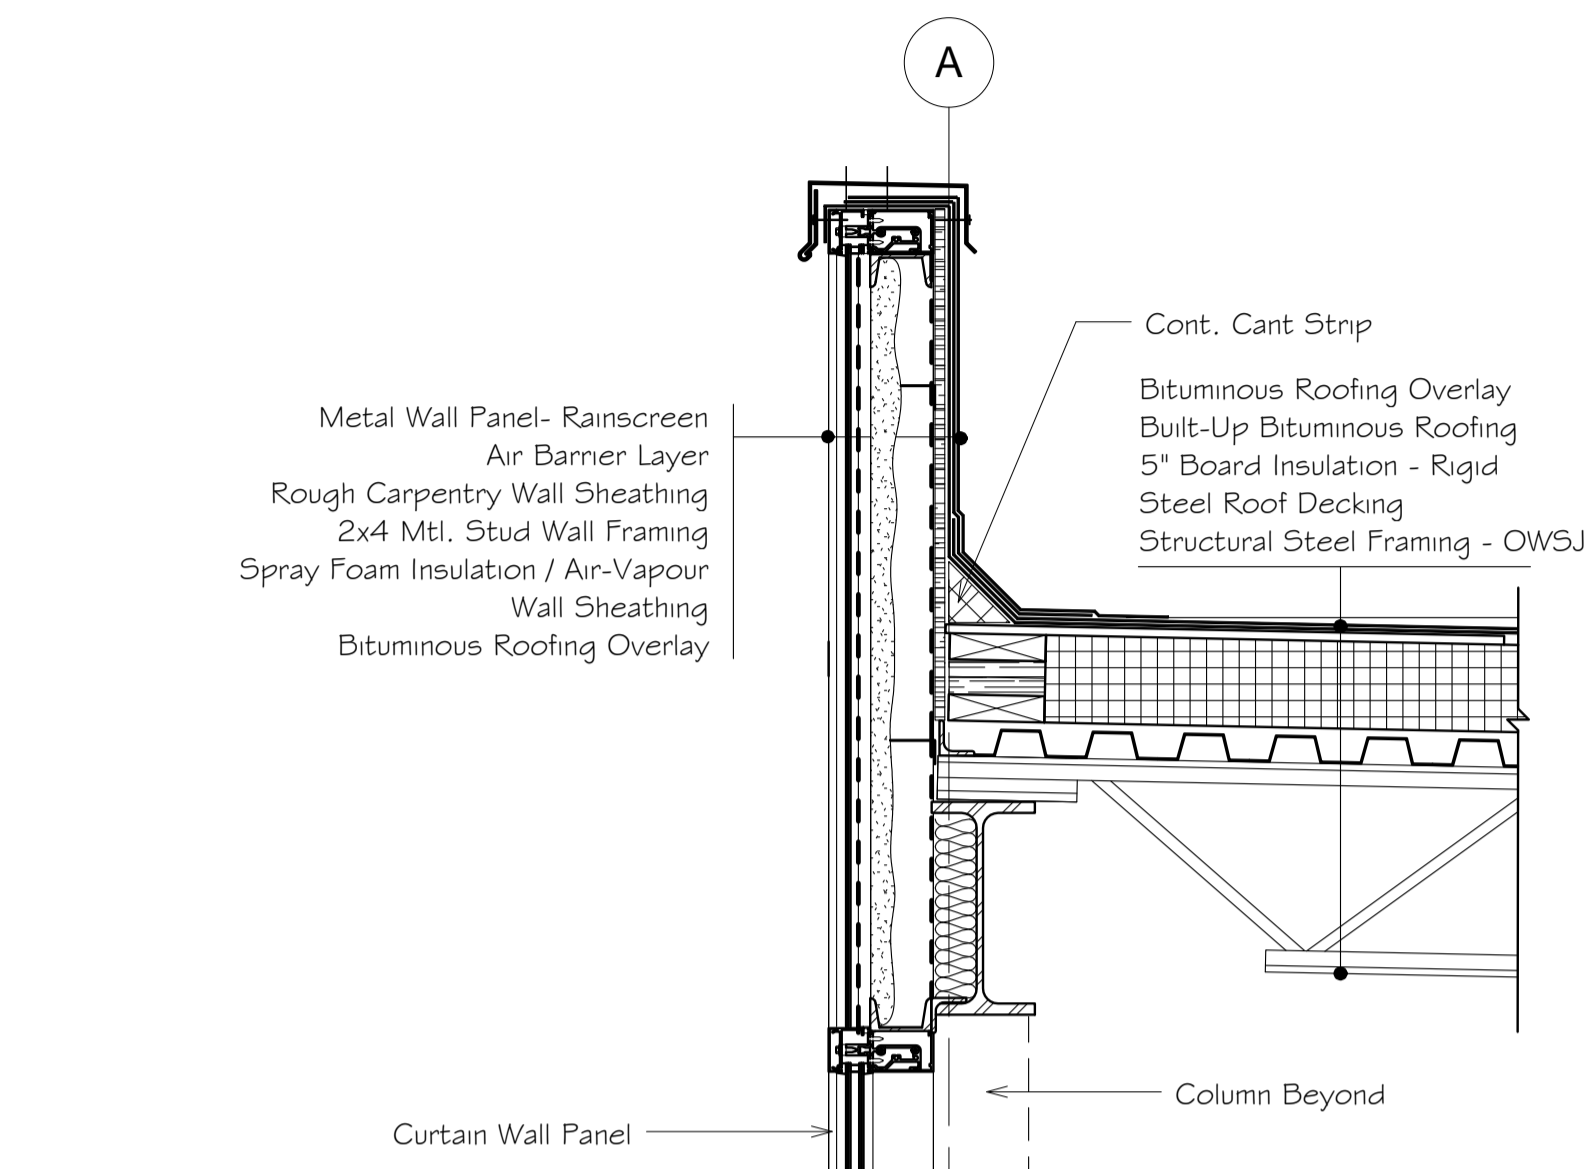


4 Curtain Wall at Parapet
1 : 10

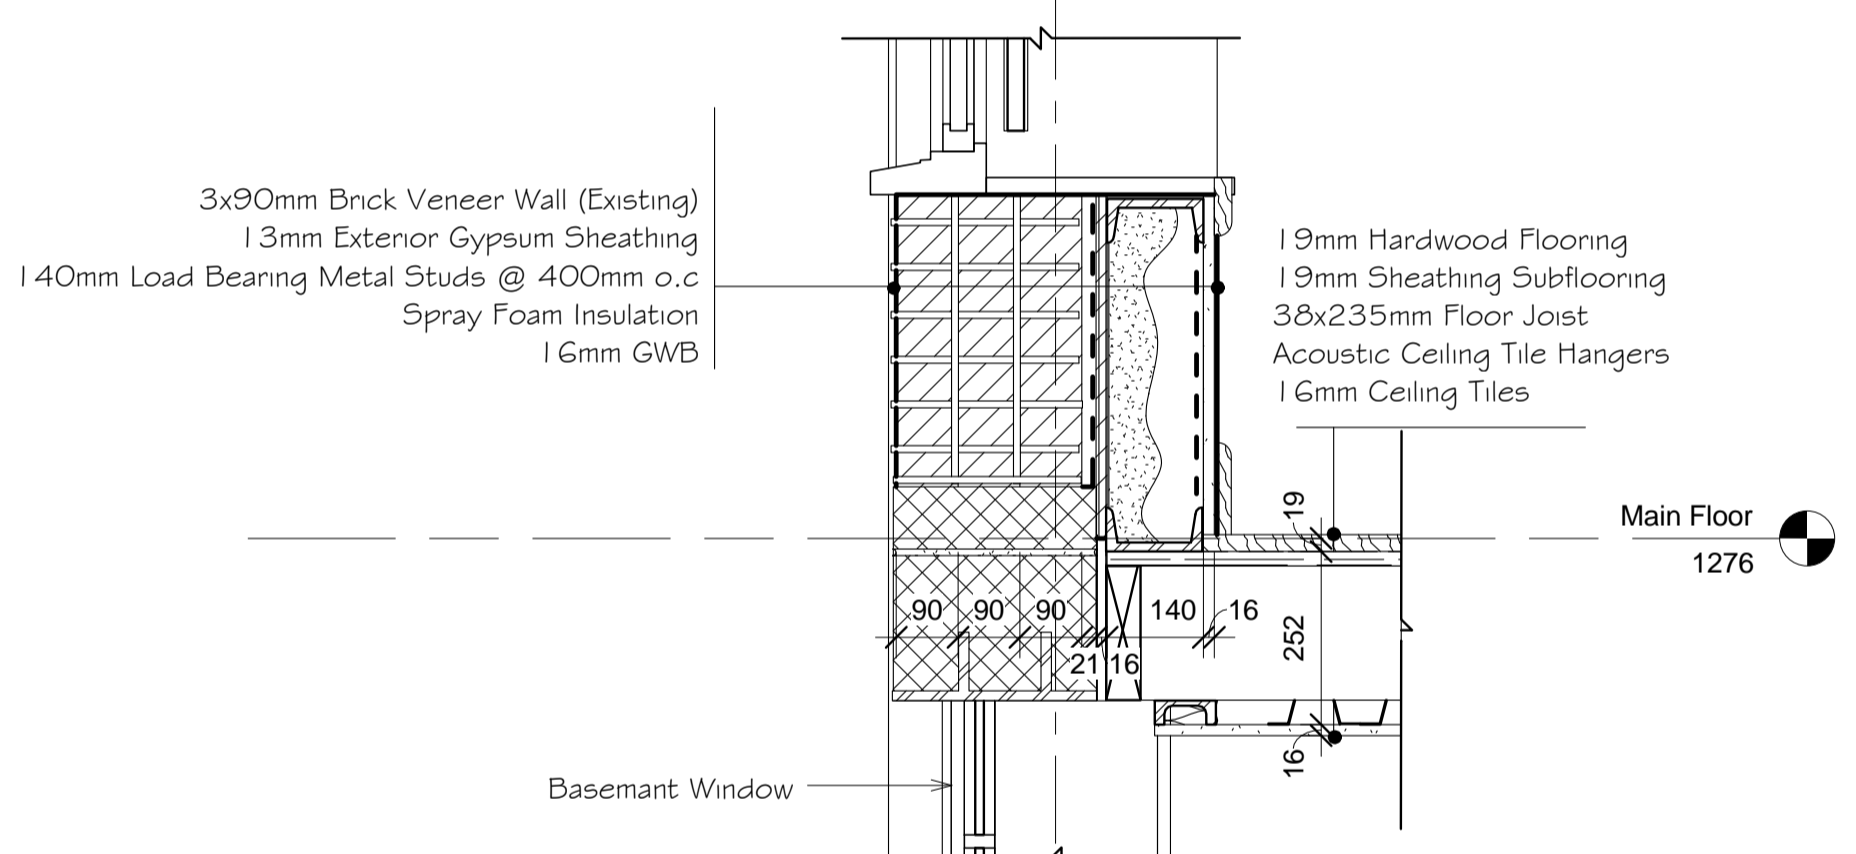


6 Wall at Main Floor
1 : 10

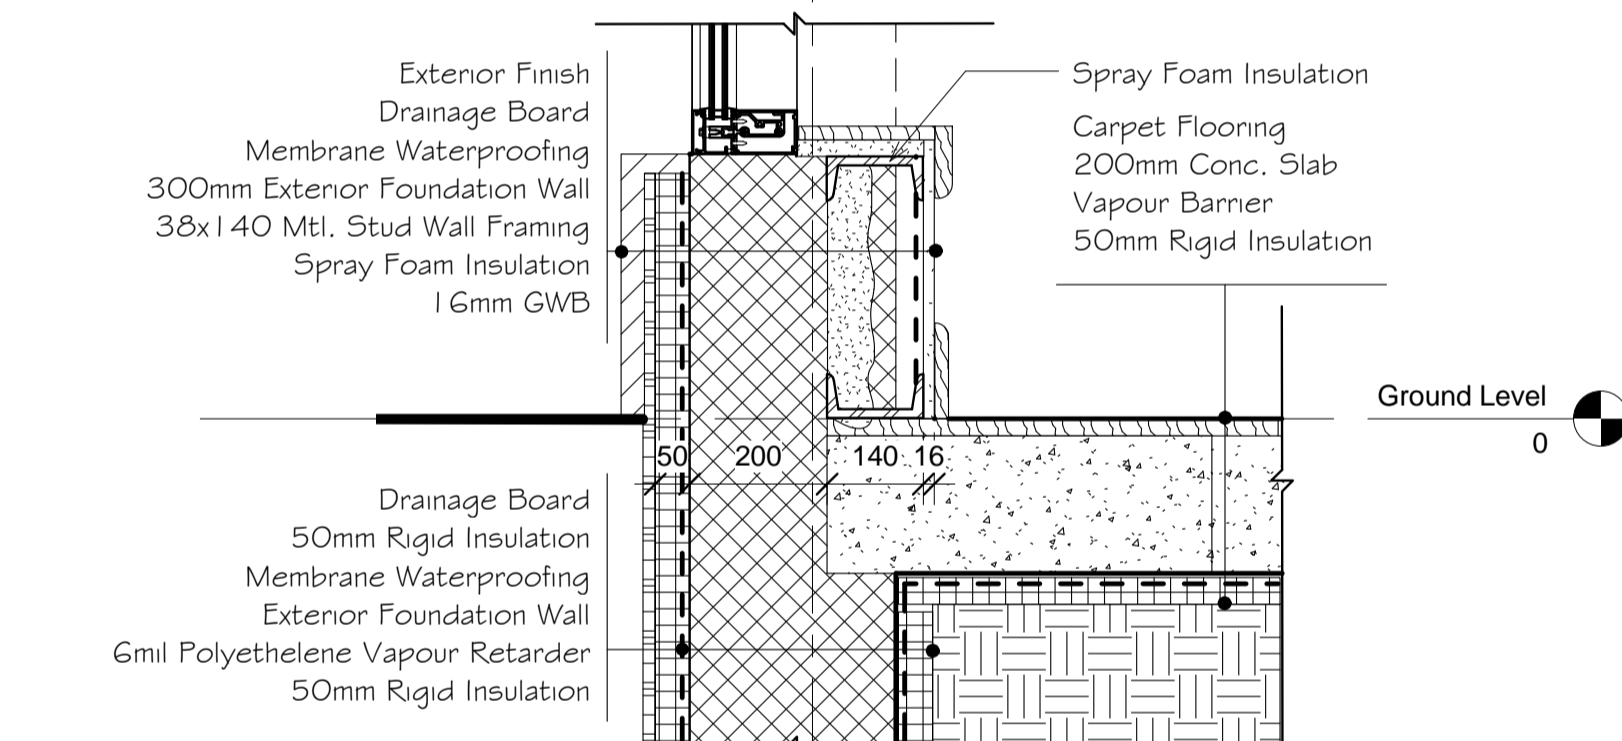

3 Curtain Wall at Main Floor
1 : 10

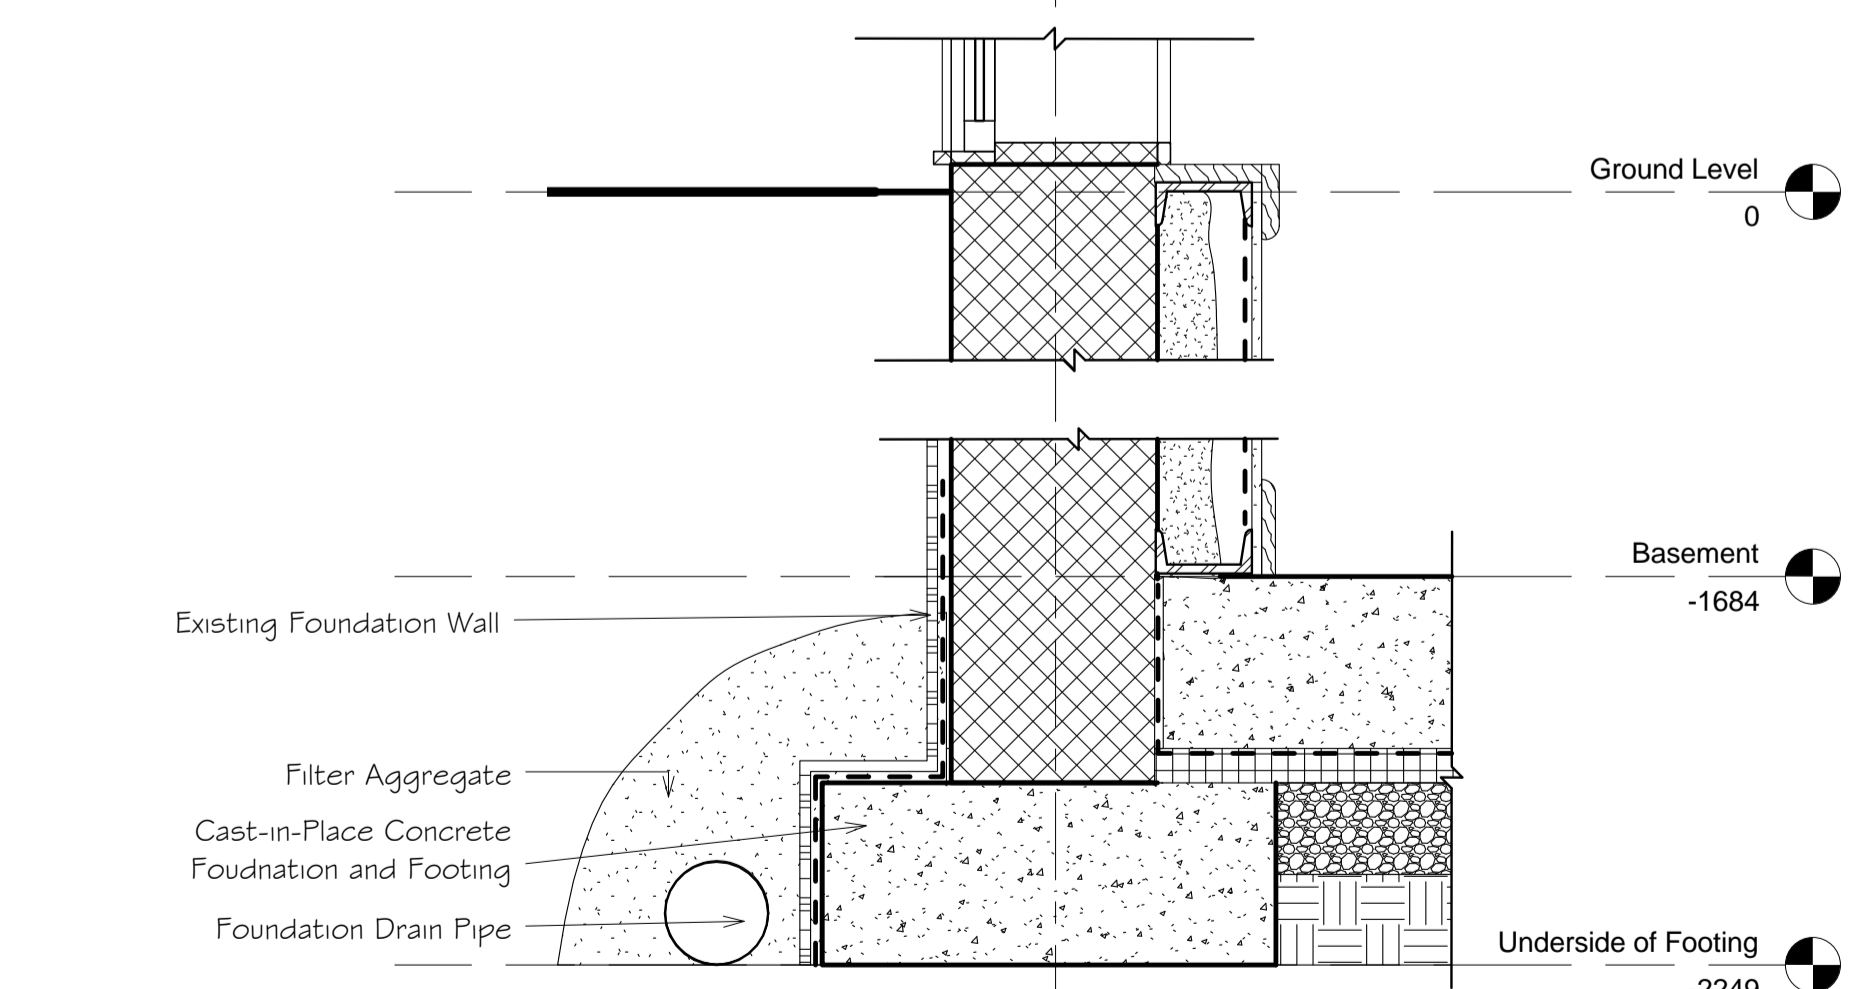

1 Foundation Wall Detail
1 : 10

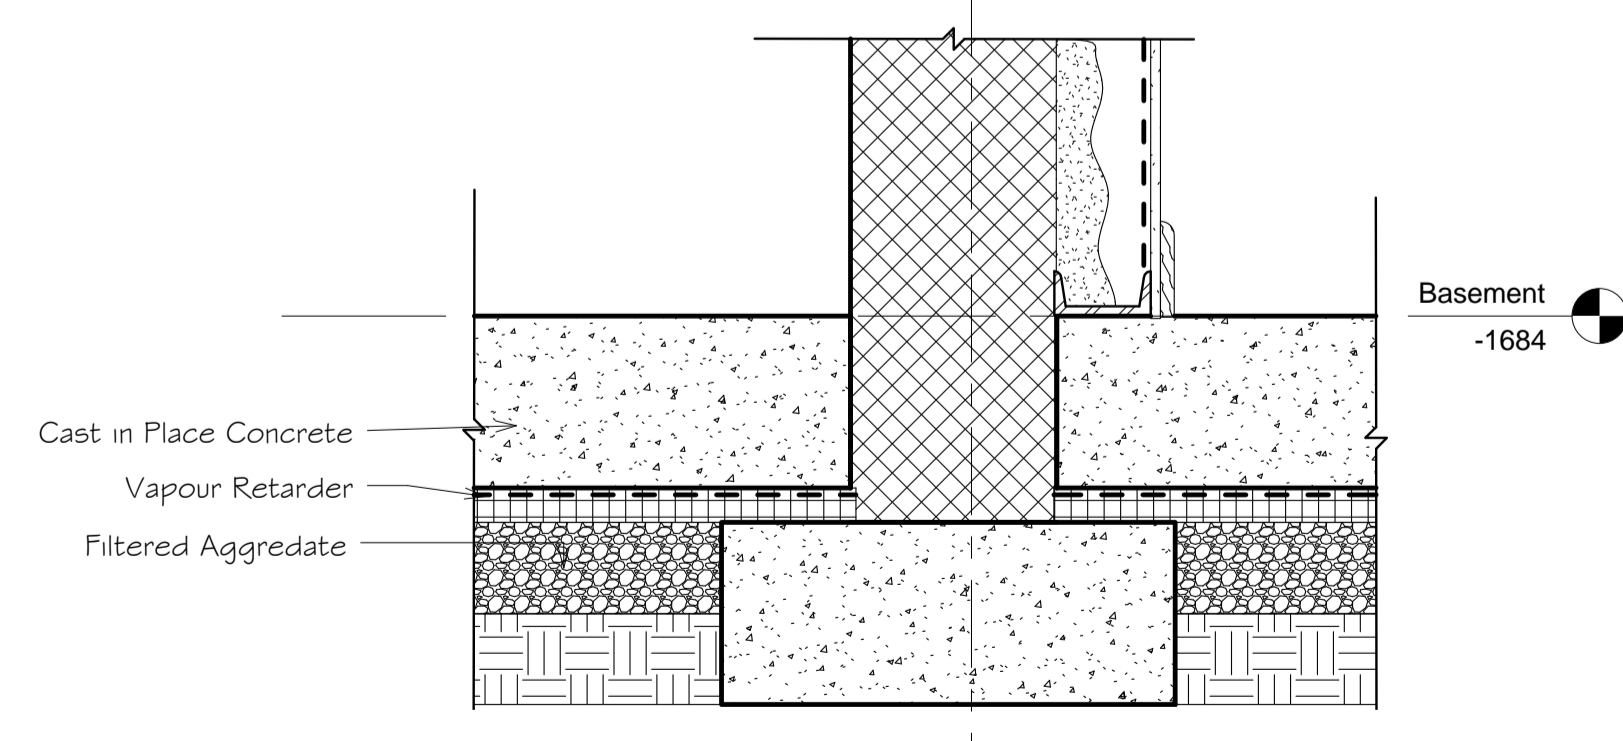

2 Foundation Wall Detail 2
1 : 10

Port Credit Cultural
Community Centre

Section Details

arquitecturas
D.I.G.

Project number Final Project

Date Aug 16th/2012

Drawn by D.I.G.

Checked by James Bailey

A505

Scale 1 : 10