


1 North
1 : 100

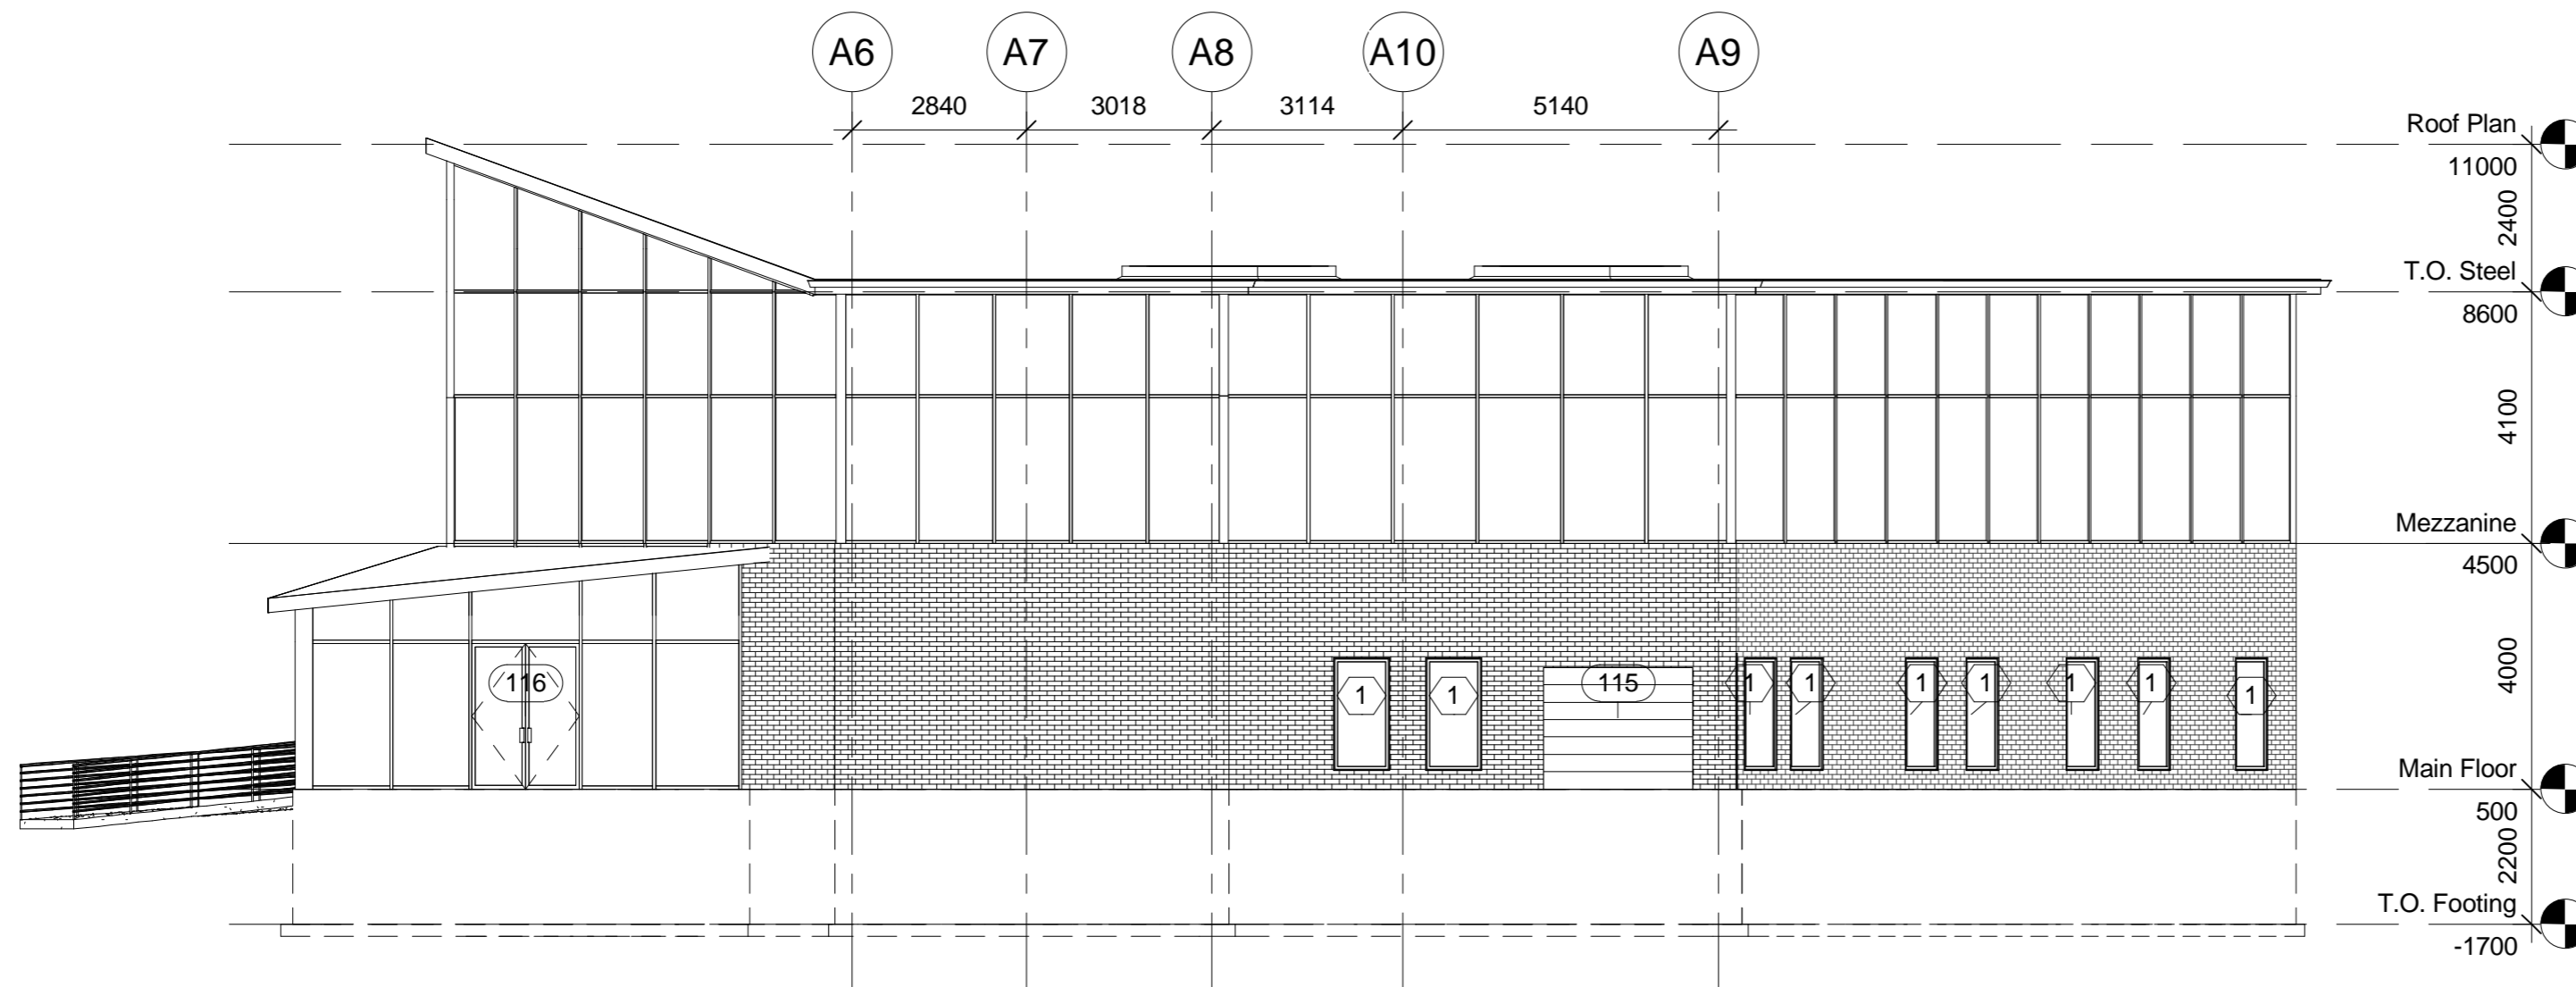

2 South
1 : 100

No.	Description	Date

Daniel Gonzalez	
Sheridan College New Addition	
Elevations	
Project number	Final Project
Date	July/30/2012
Drawn by	Daniel Gonzalez
Checked by	Mark Harris
A201	
Scale	1 : 100

30/07/2012 6:53:38 PM