



Arquitecturas

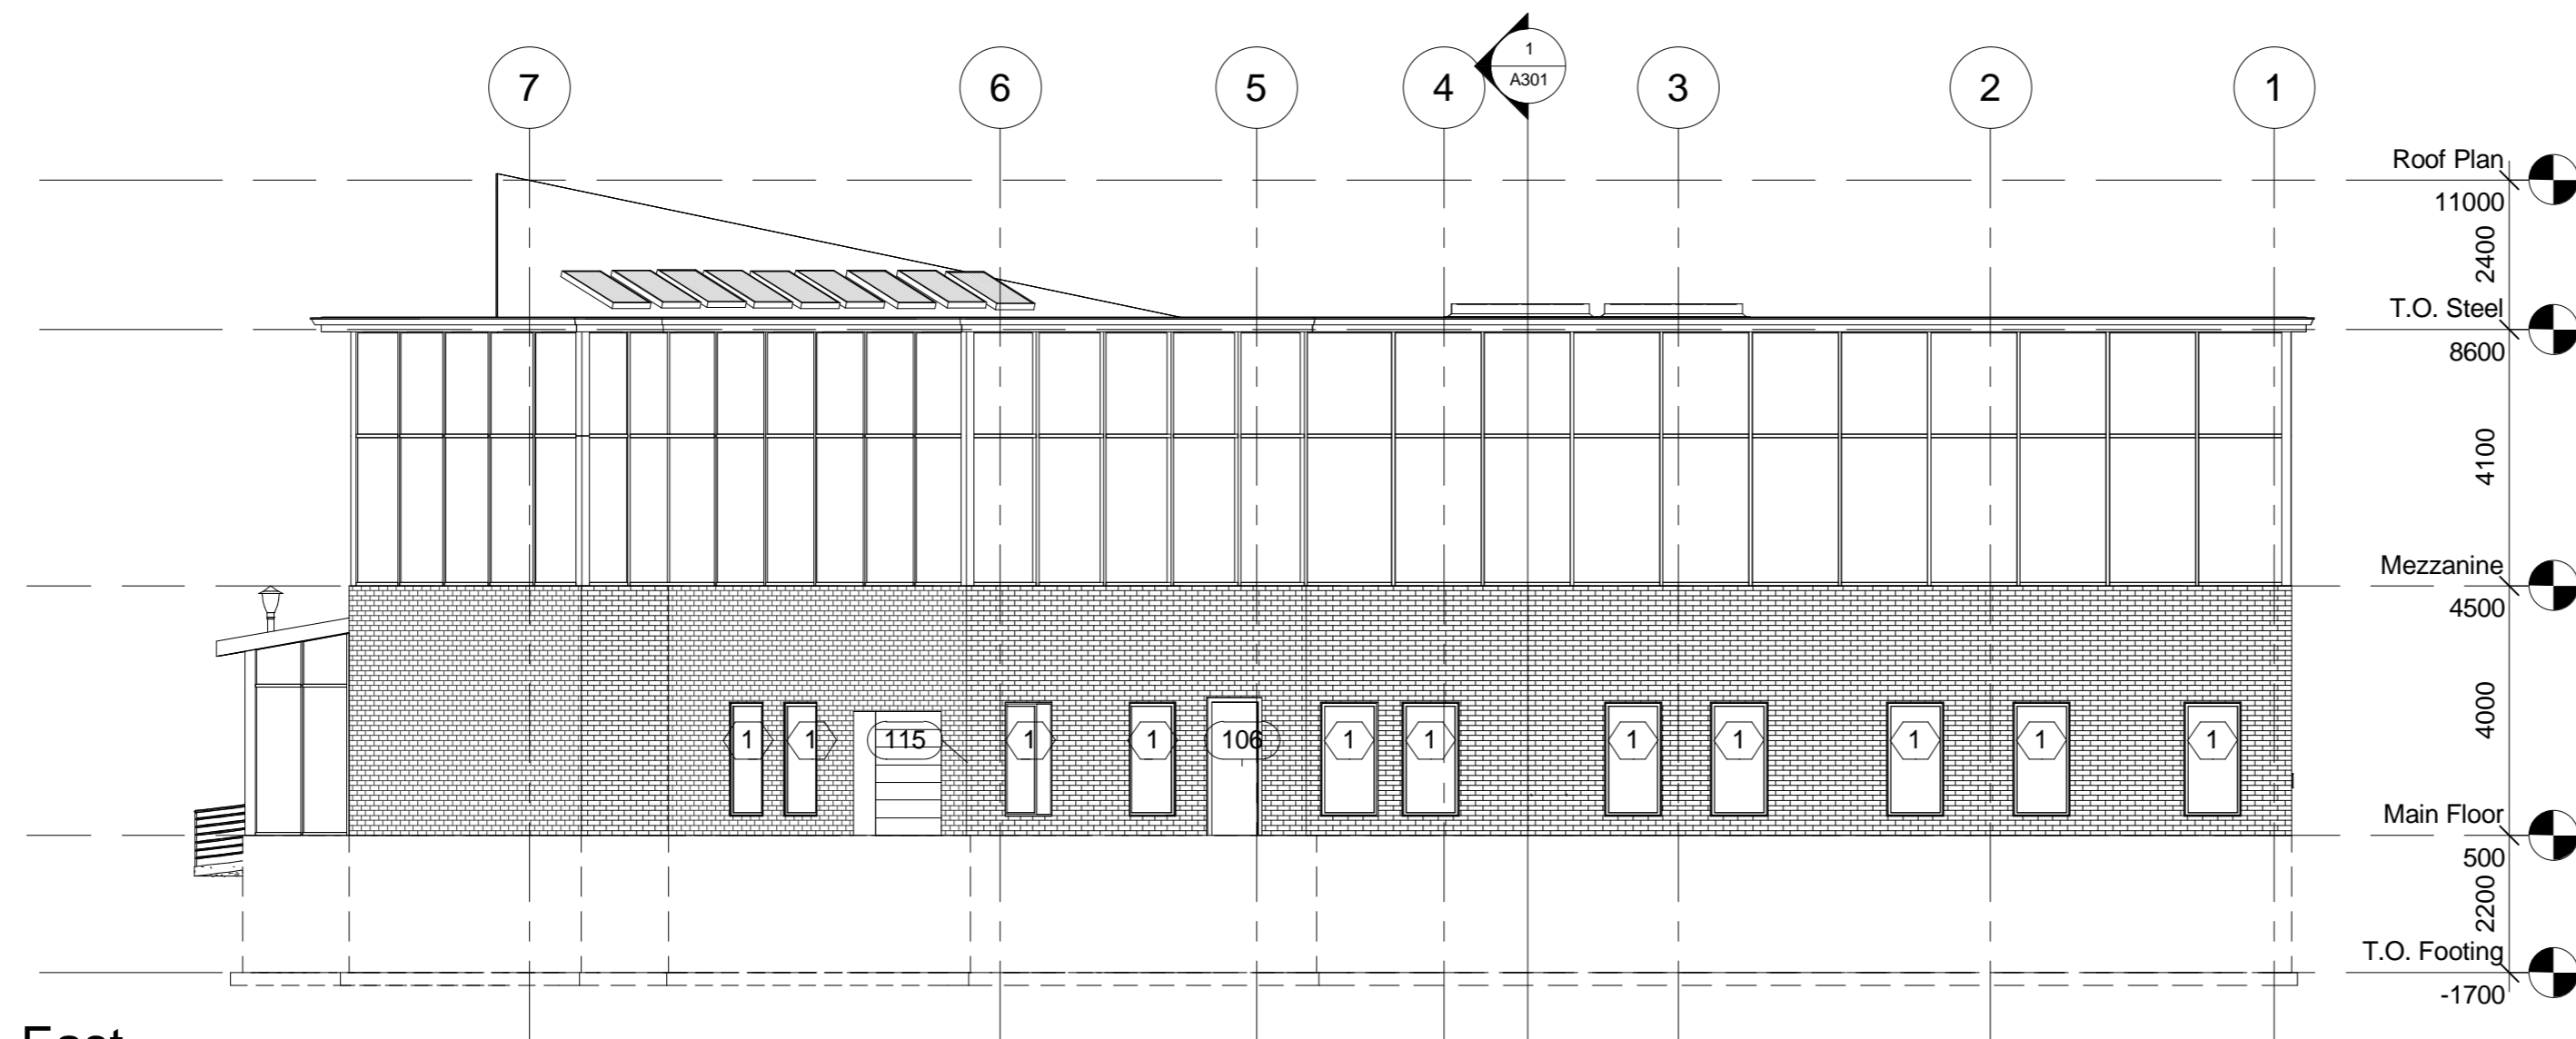

1 East
1 : 100

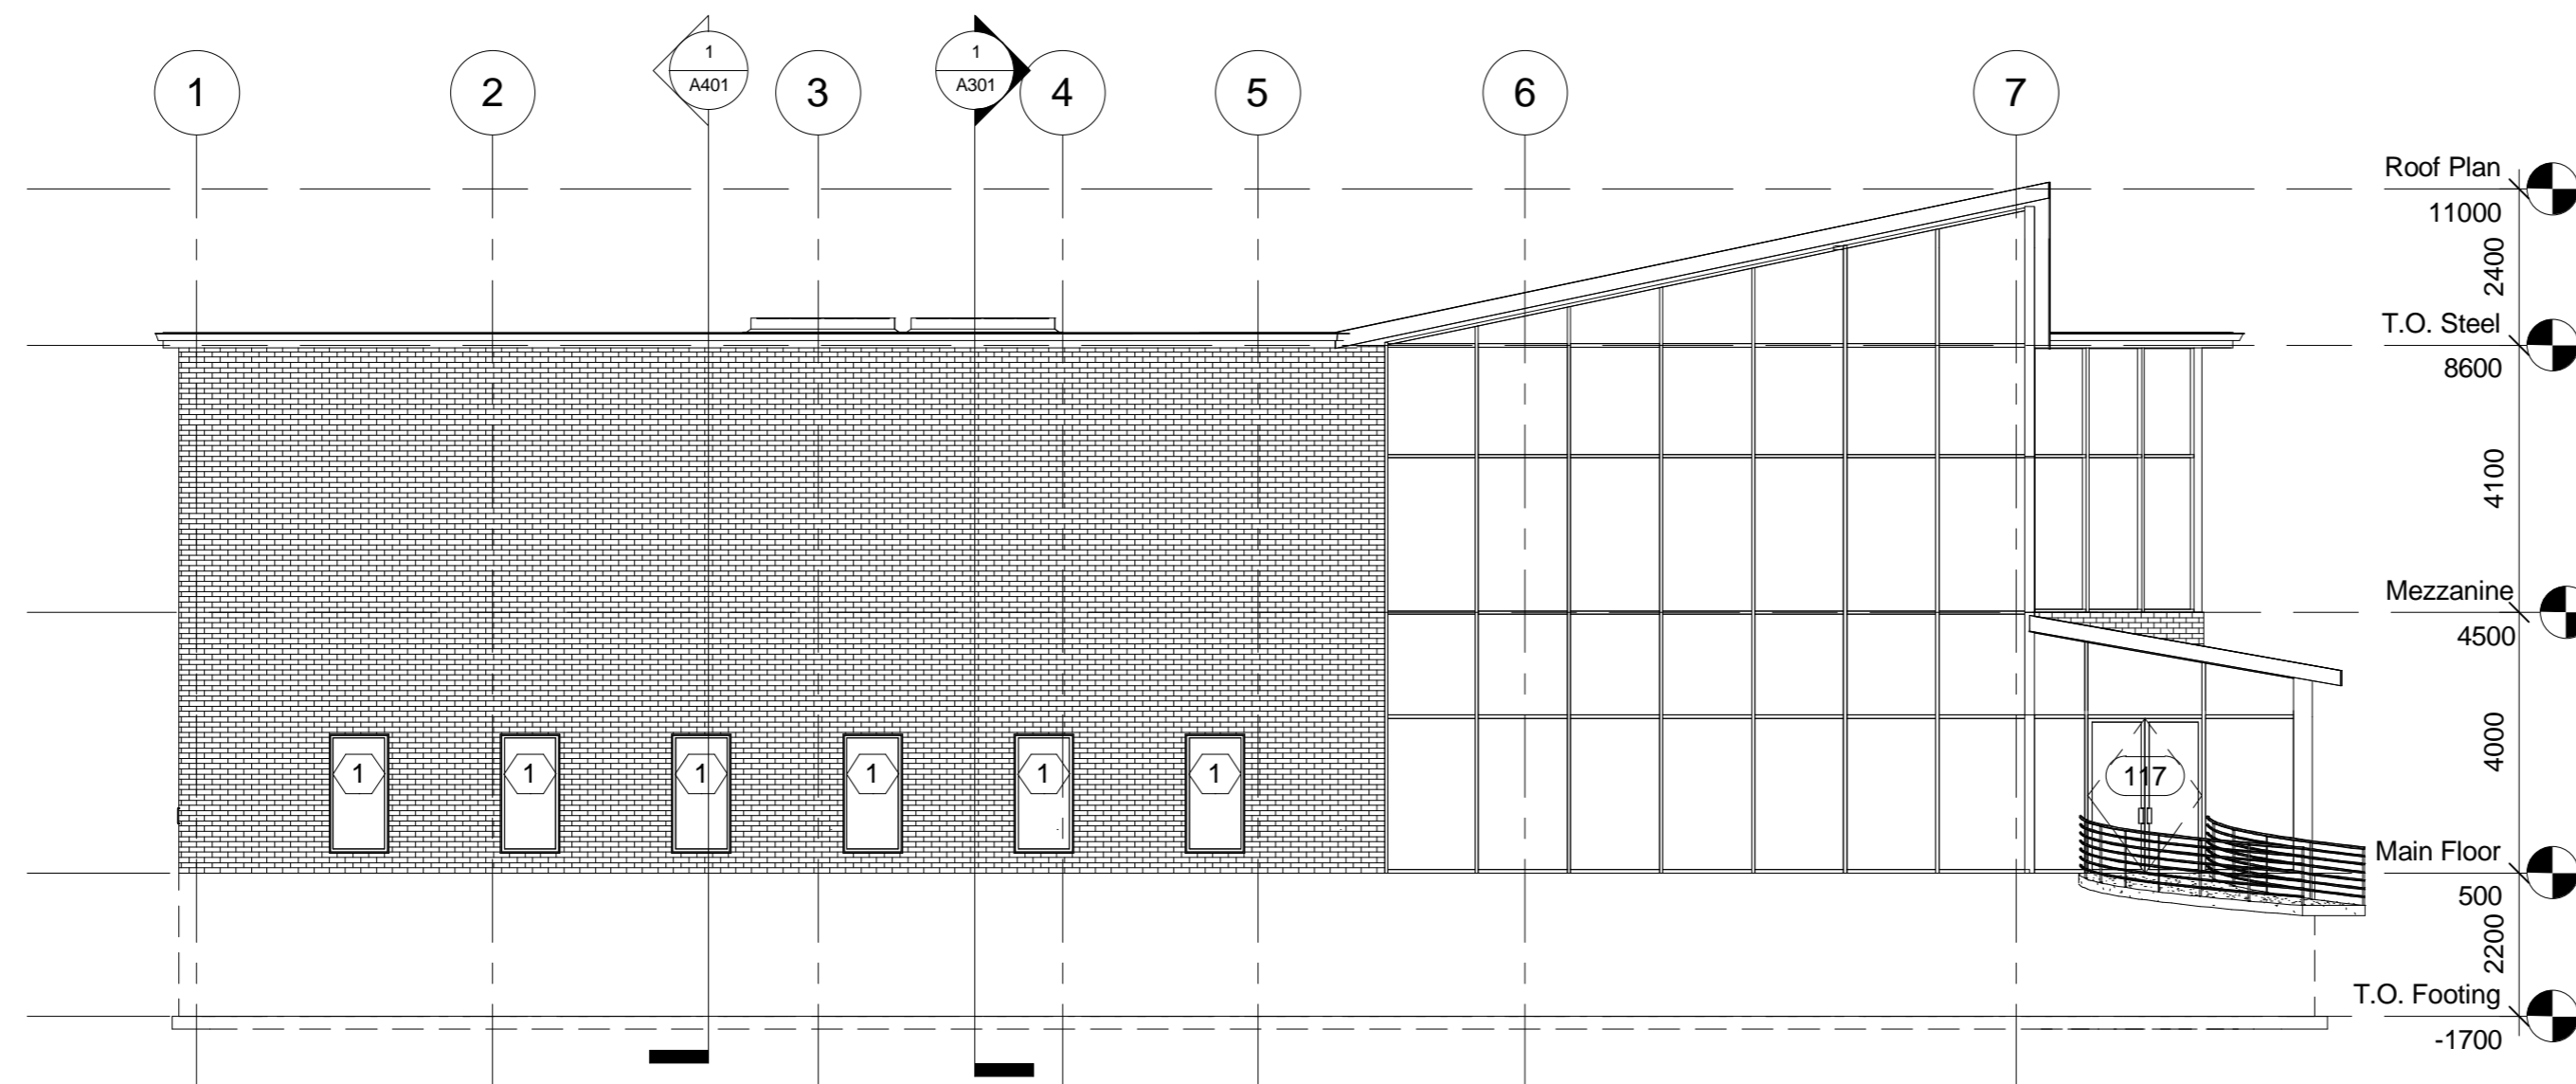

2 West
1 : 100

No.	Description	Date

Daniel Gonzalez	
Sheridan College New Addition	
Elevations	
Project number	Final Project
Date	July/30/2012
Drawn by	Daniel Gonzalez
Checked by	Mark Harris
A202	
Scale	1 : 100