


**1** Building Section 1  
1 : 100

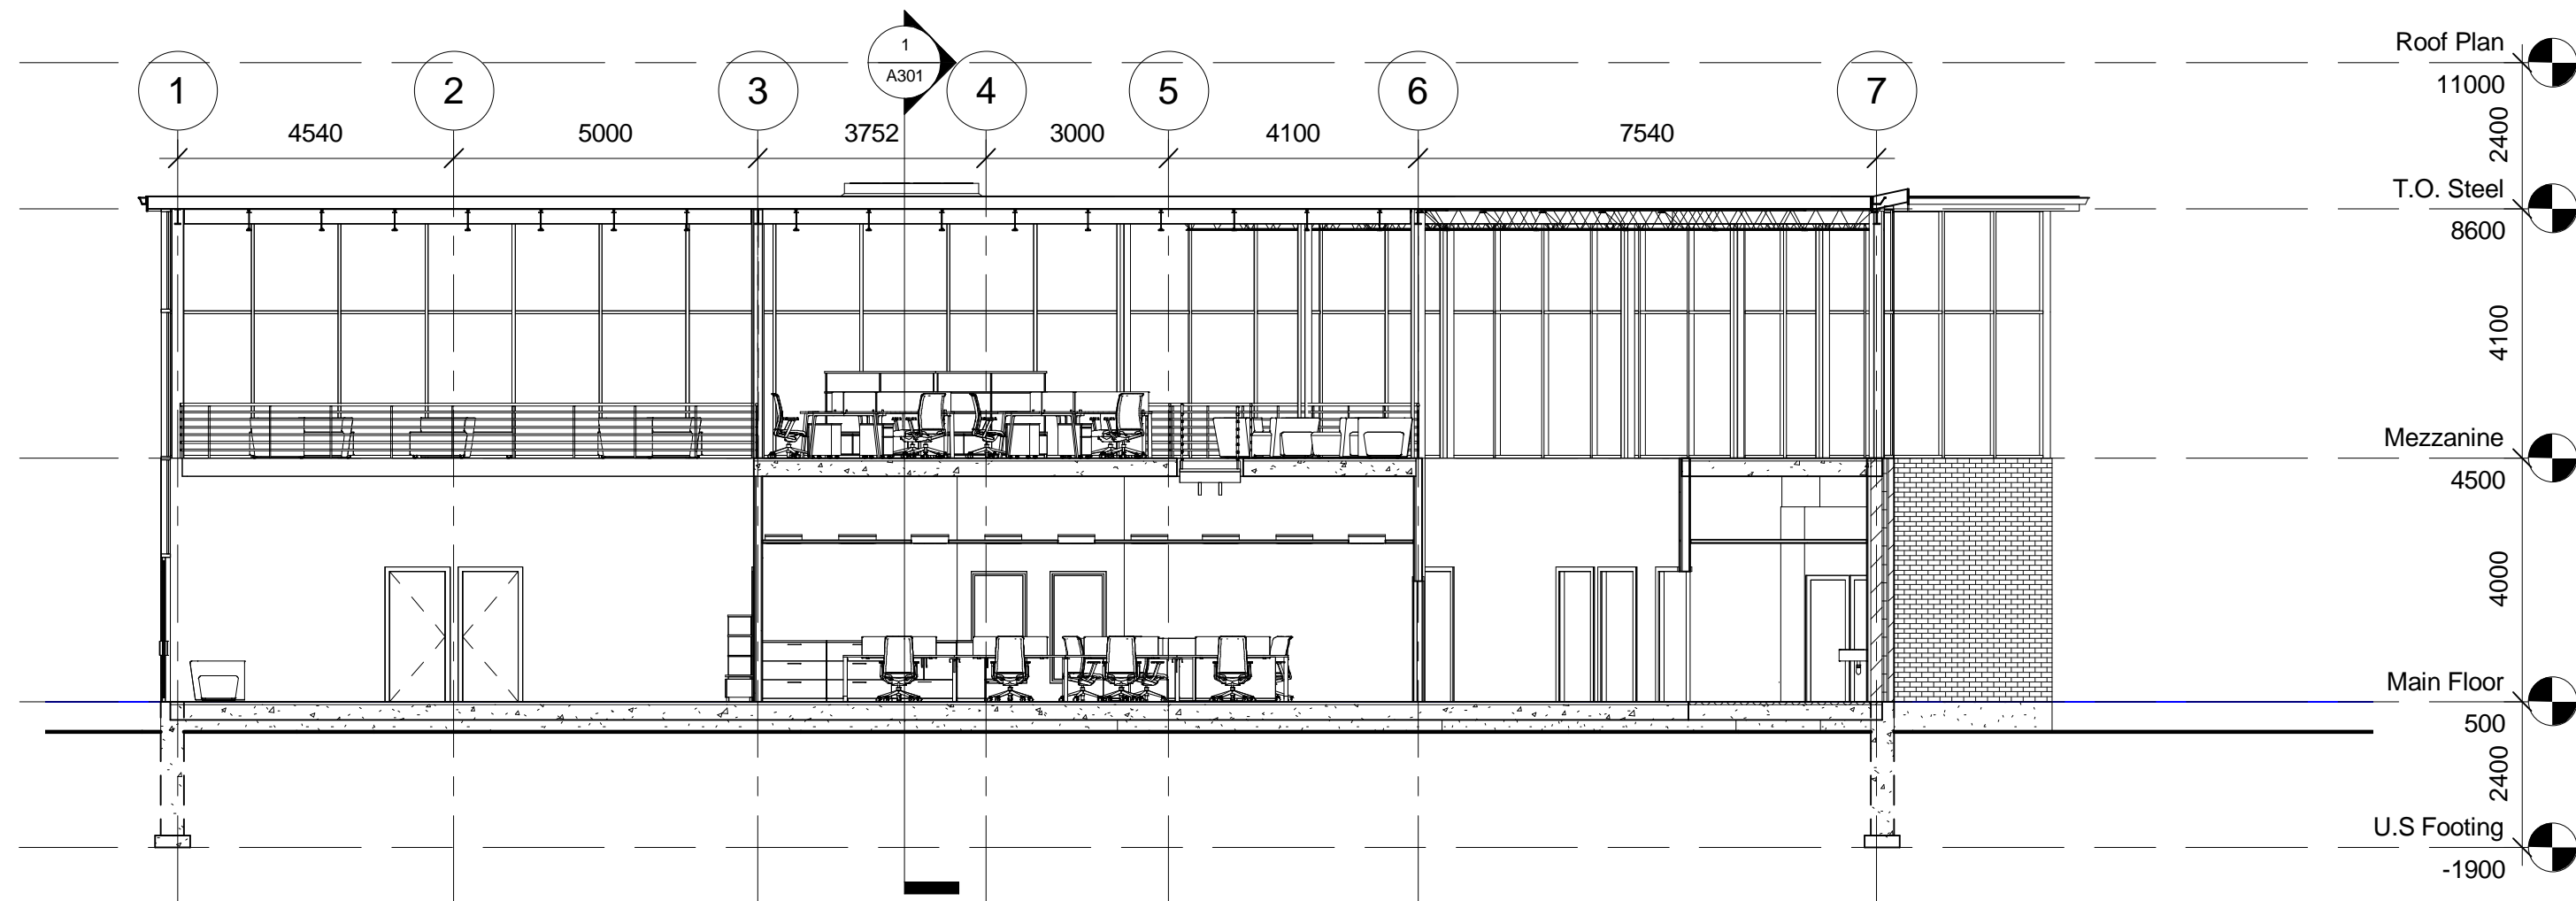

**2** Building Section 2  
1 : 100

No.	Description	Date

<b>Daniel Gonzalez</b>	
<b>Sheridan College New Addition</b>	
<b>Building Sections</b>	
Project number	Final Project
Date	July/30/2012
Drawn by	Daniel Gonzalez
Checked by	Mark Harris
<b>A301</b>	
Scale	1 : 100

30/07/2012 6:55:01 PM