



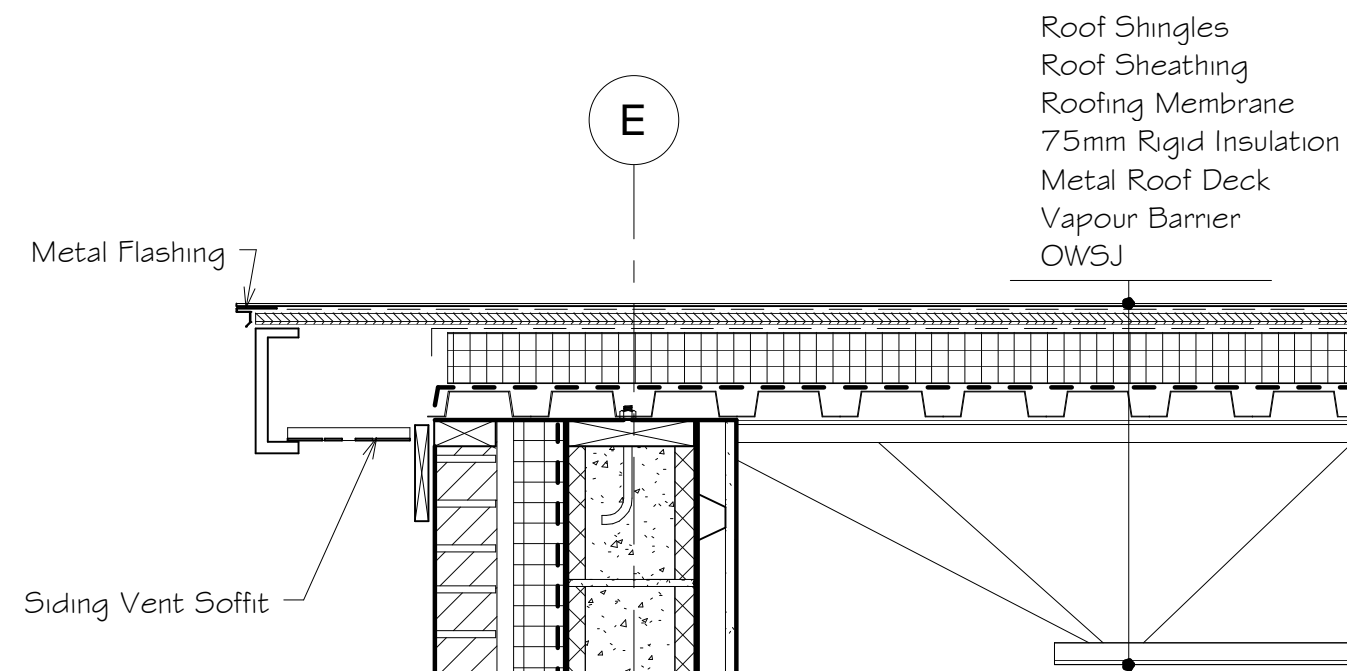


3 Roof Detail
1 : 10

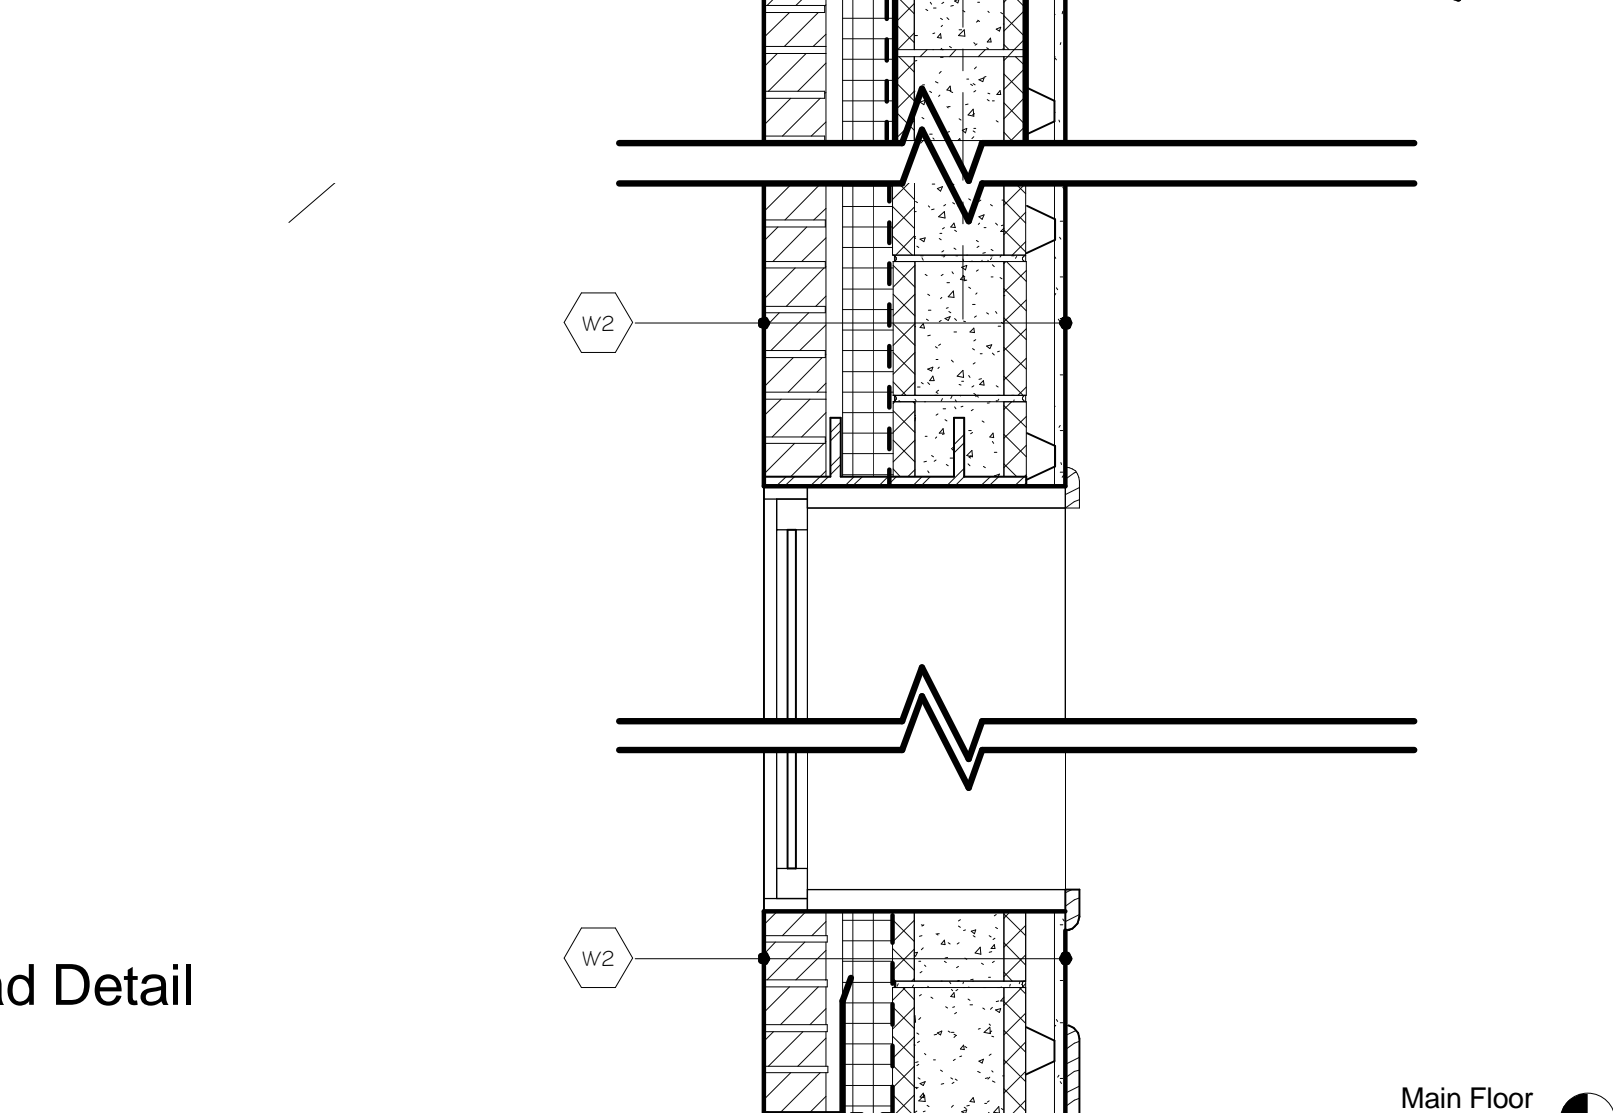

2 Window Sill and Head Detail
1 : 10



1 Foundation Wall Detail
1 : 10

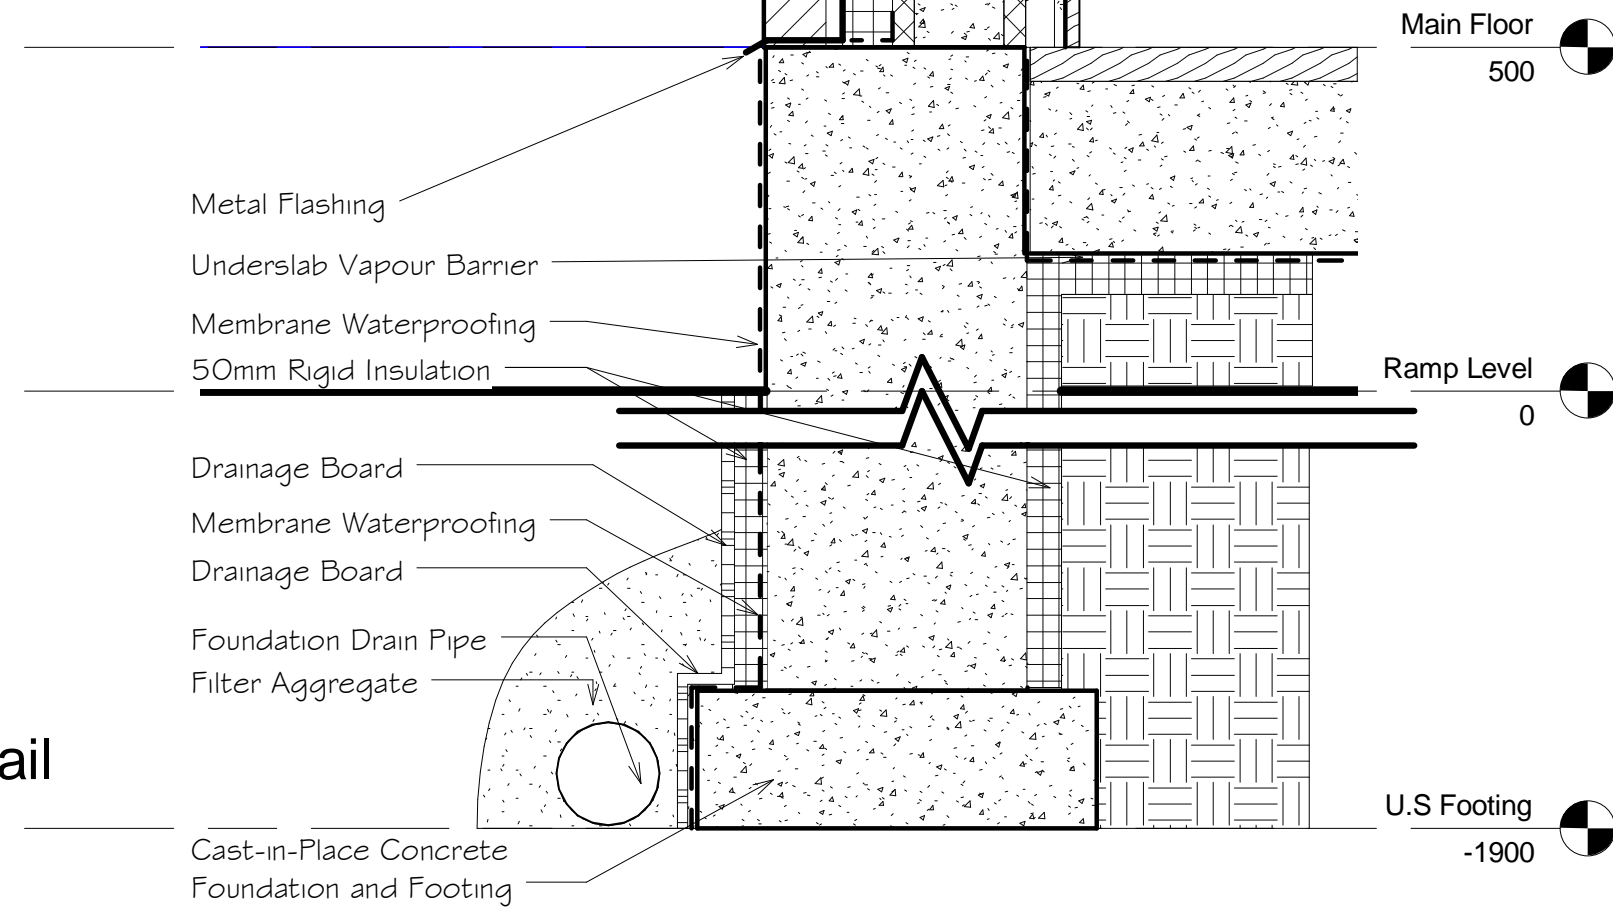

No.	Description	Date

Daniel Gonzalez Sheridan College New Addition	
Details	
Project number	Final Project
Date	July/30/2012
Drawn by	Daniel Gonzalez
Checked by	Mark Harris
A501	
Scale	1 : 10

30/07/2012 6:56:11 PM