



3 Stair at Landing
1 : 10

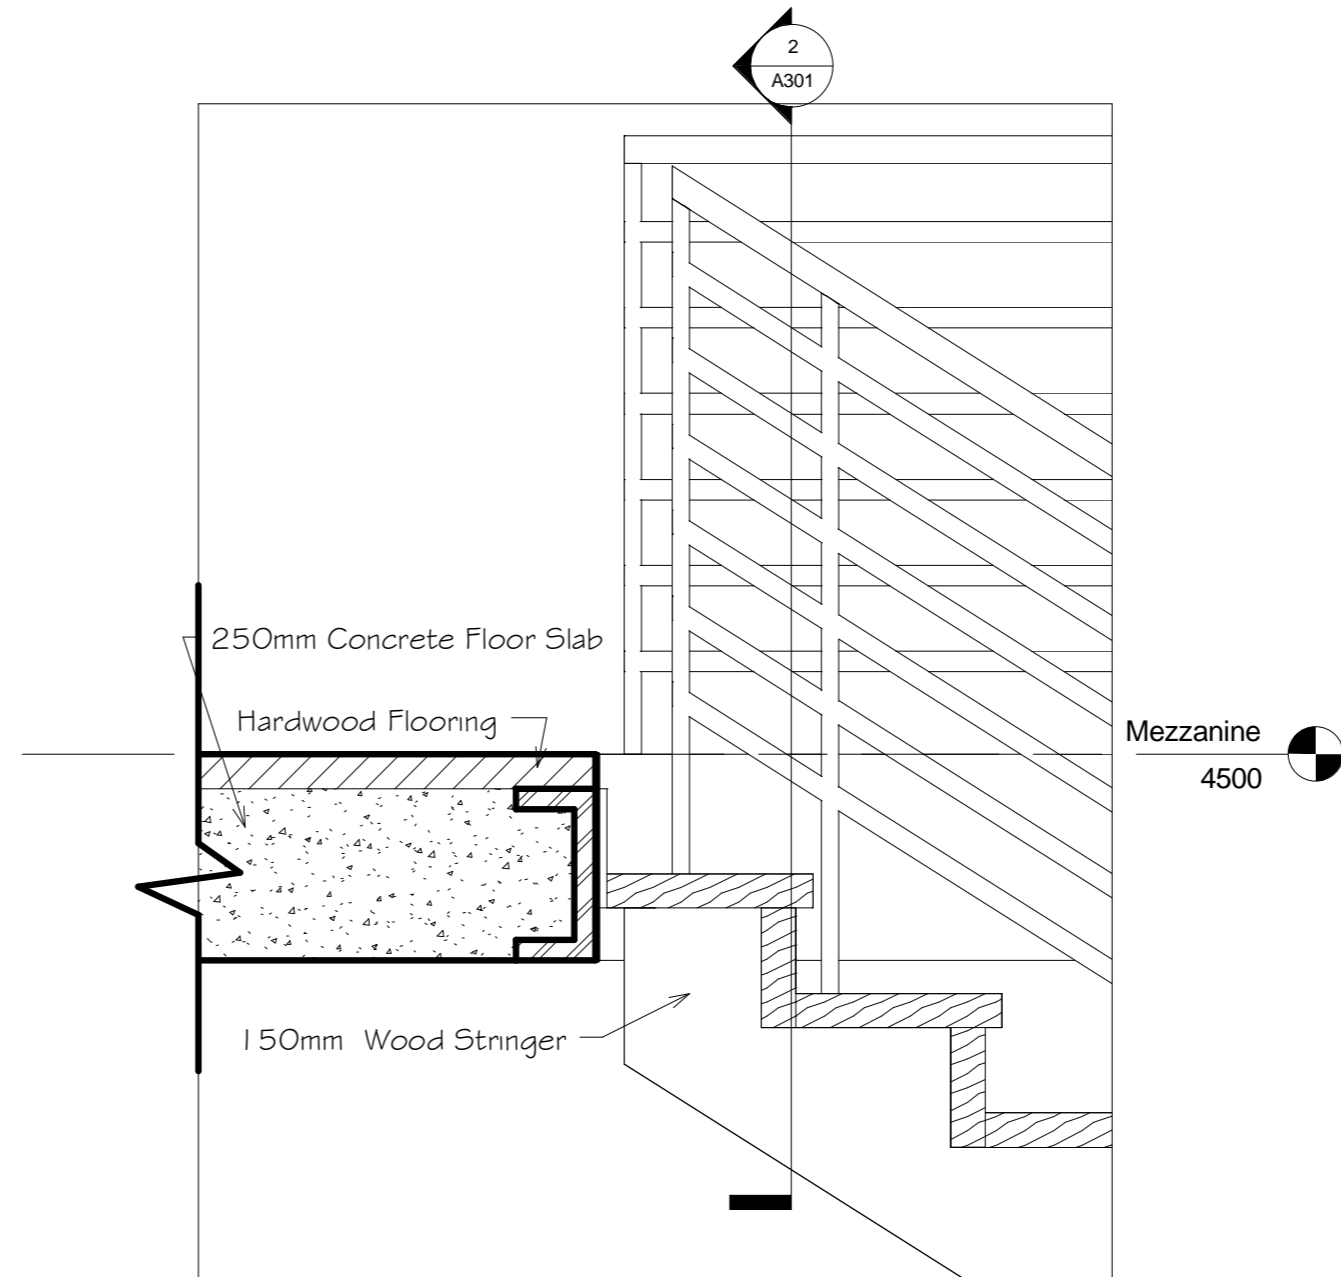

2 Stair at Mezzanine
1 : 10

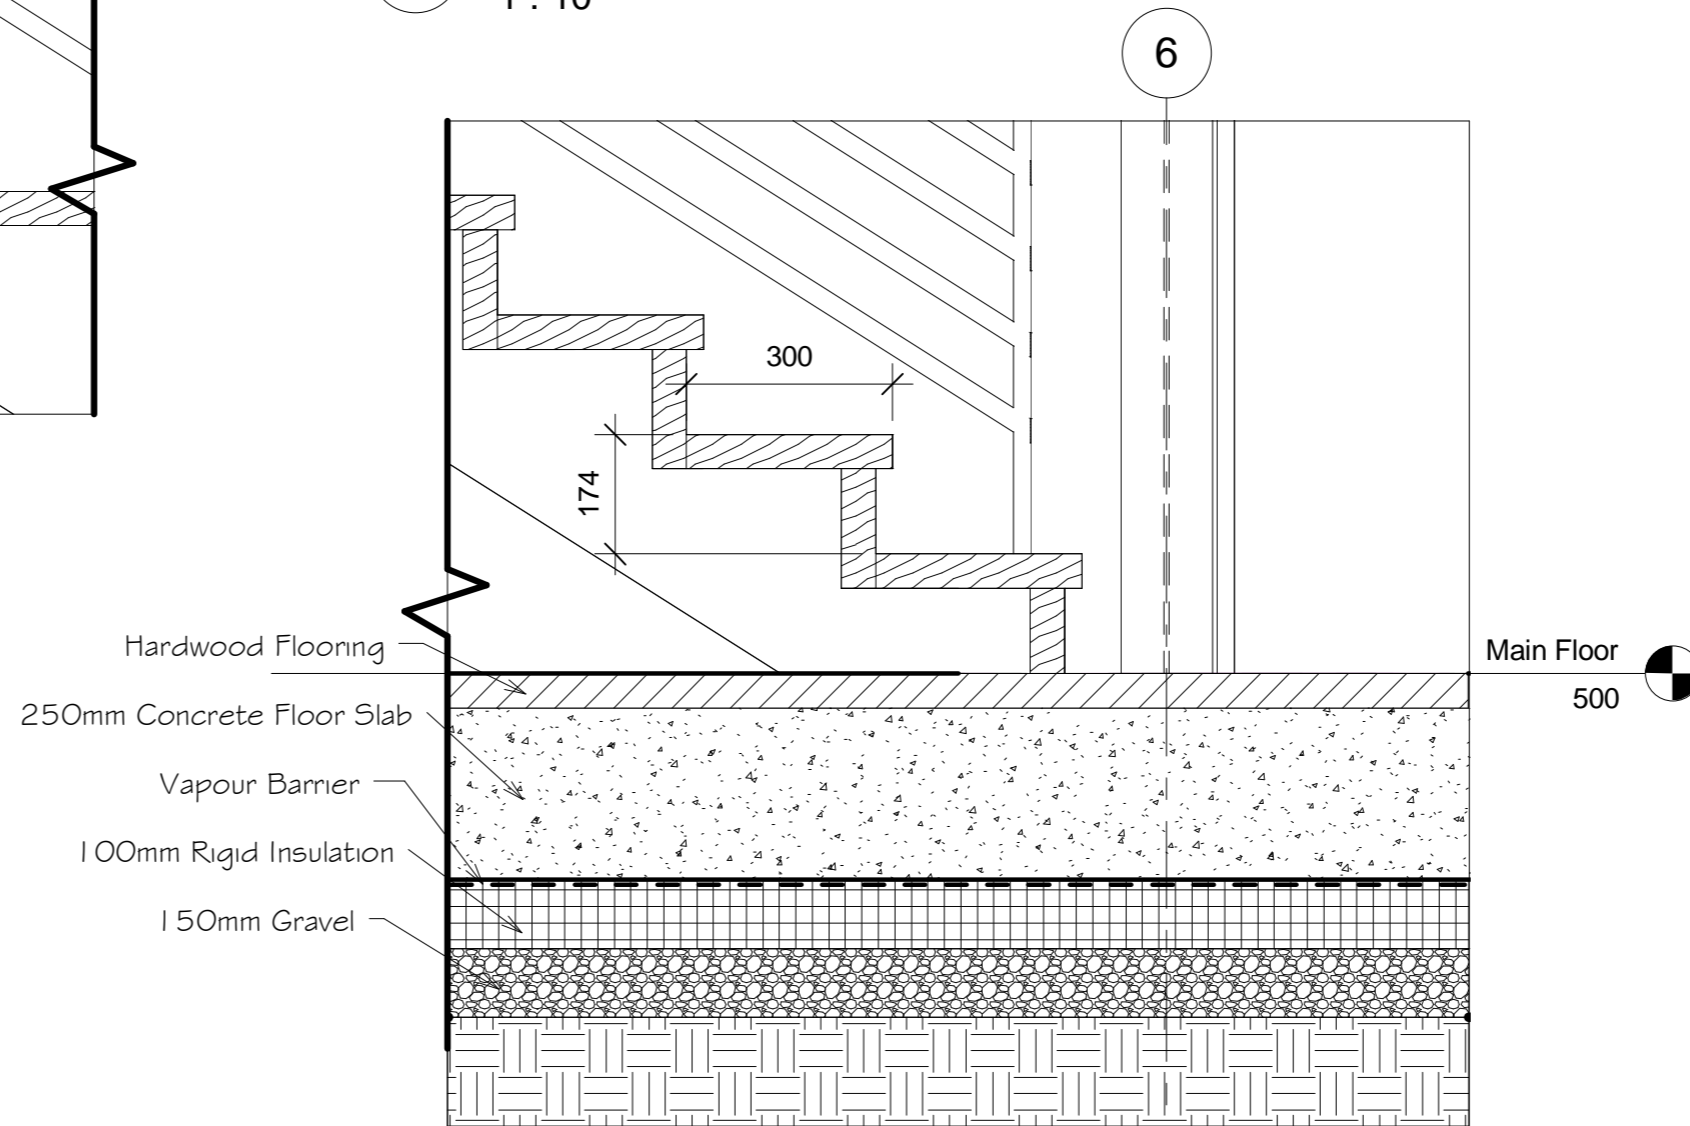

1 Stair at Main Floor
1 : 10

No.	Description	Date

Daniel Gonzalez	
Sheridan College New Addition	
Details	
Project number	Final Project
Date	July/30/2012
Drawn by	Daniel Gonzalez
Checked by	Mark Harris
A502	
Scale	1 : 10