
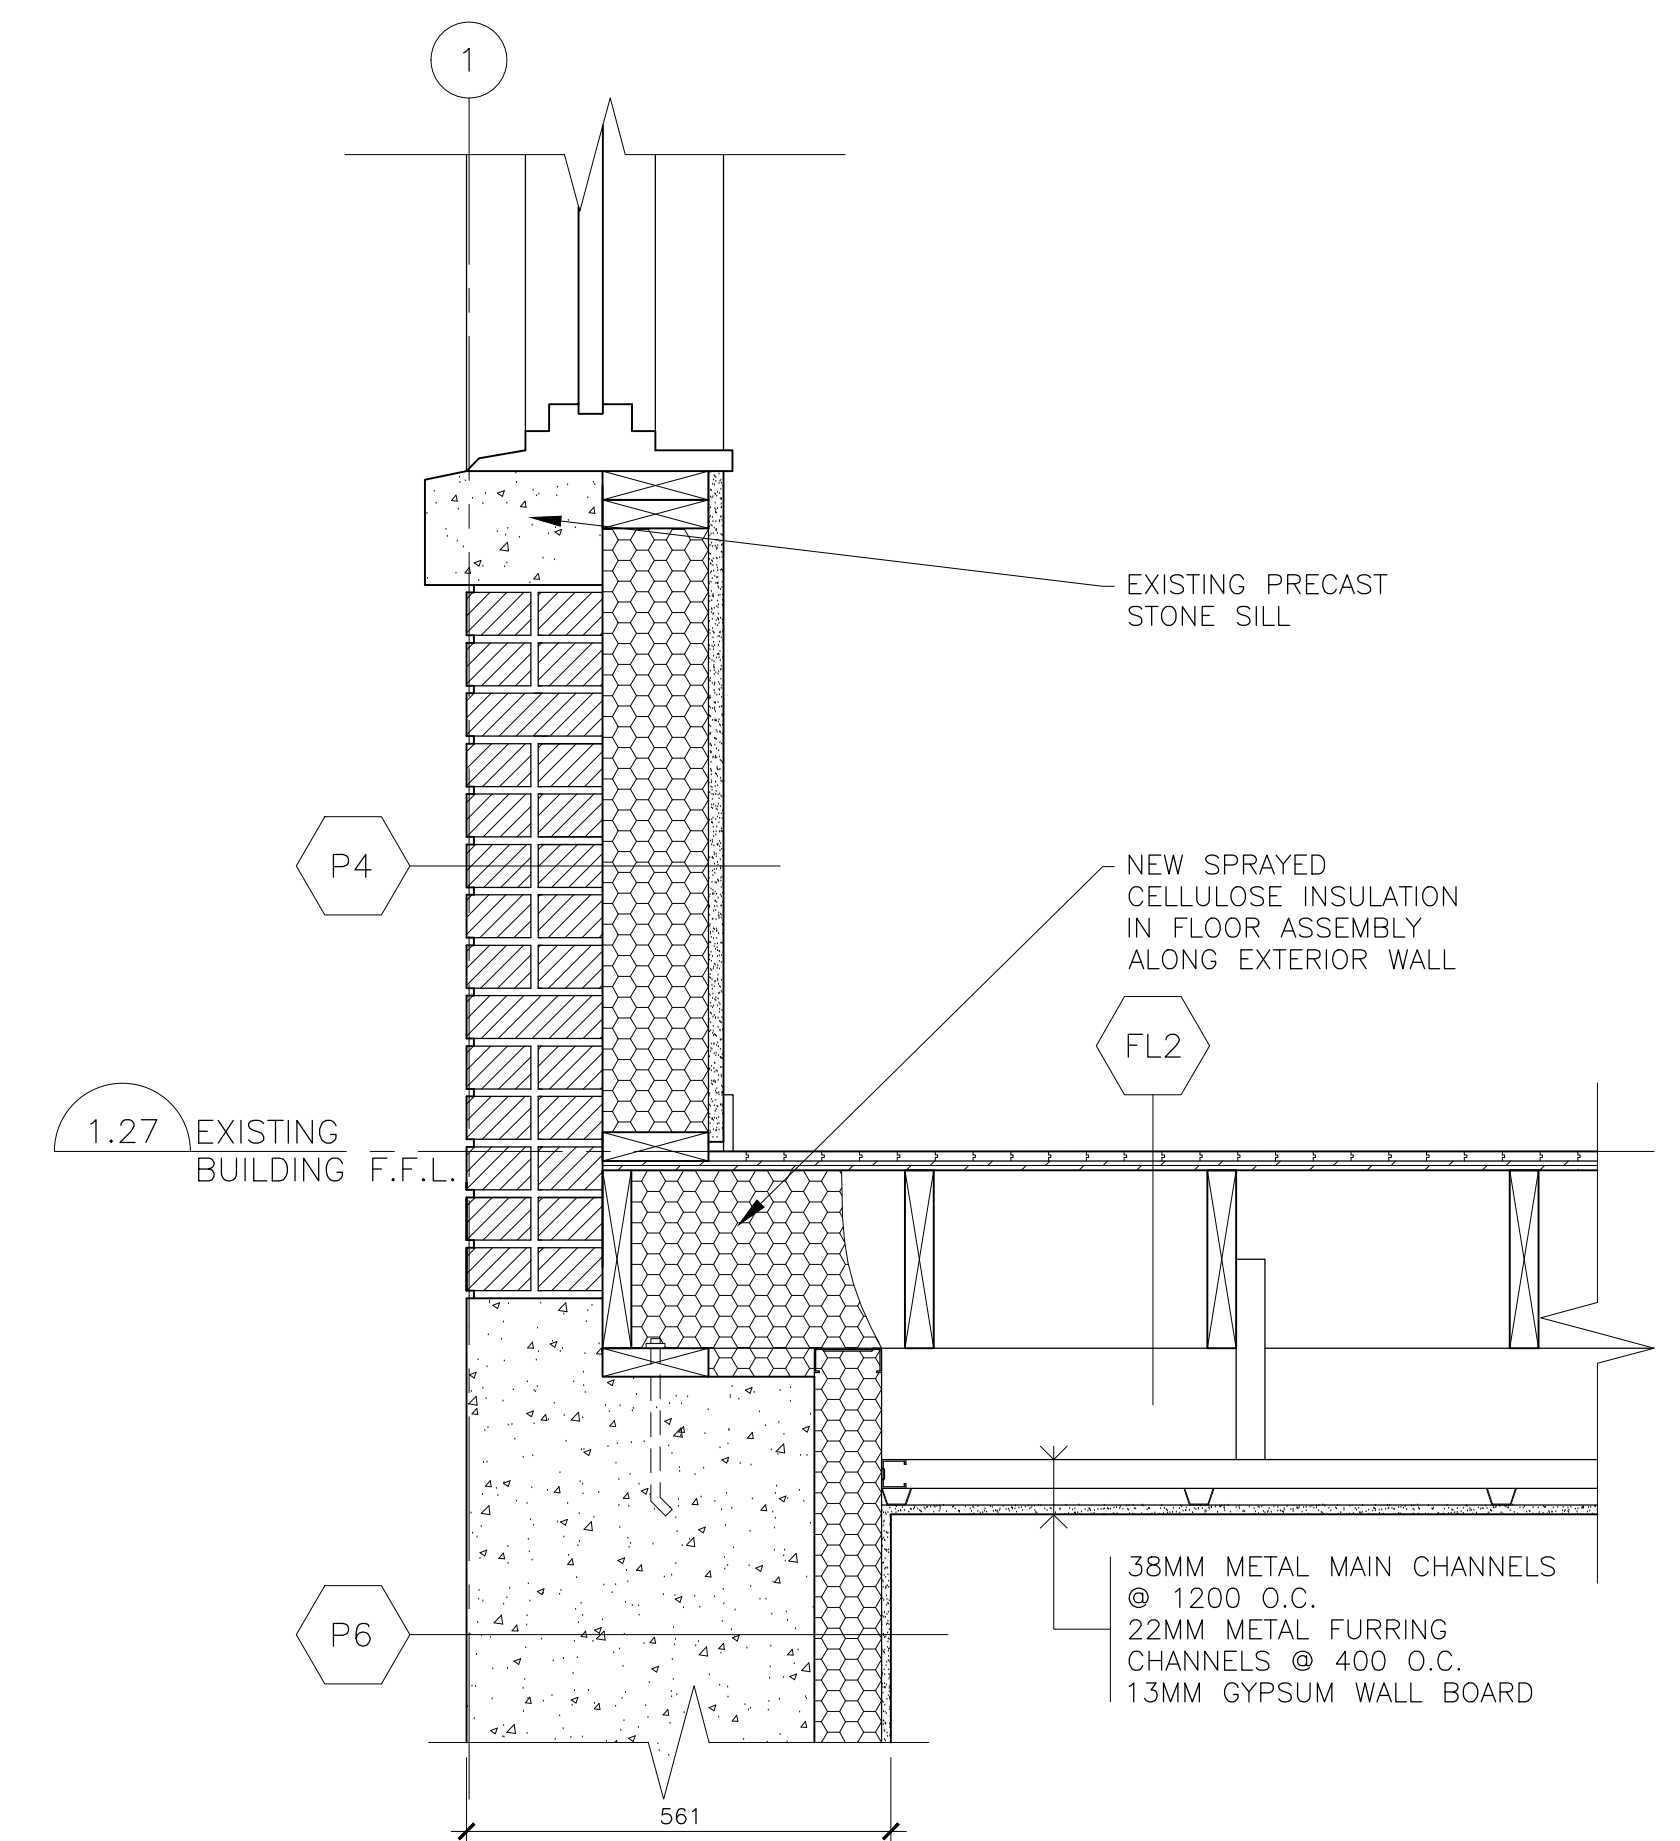
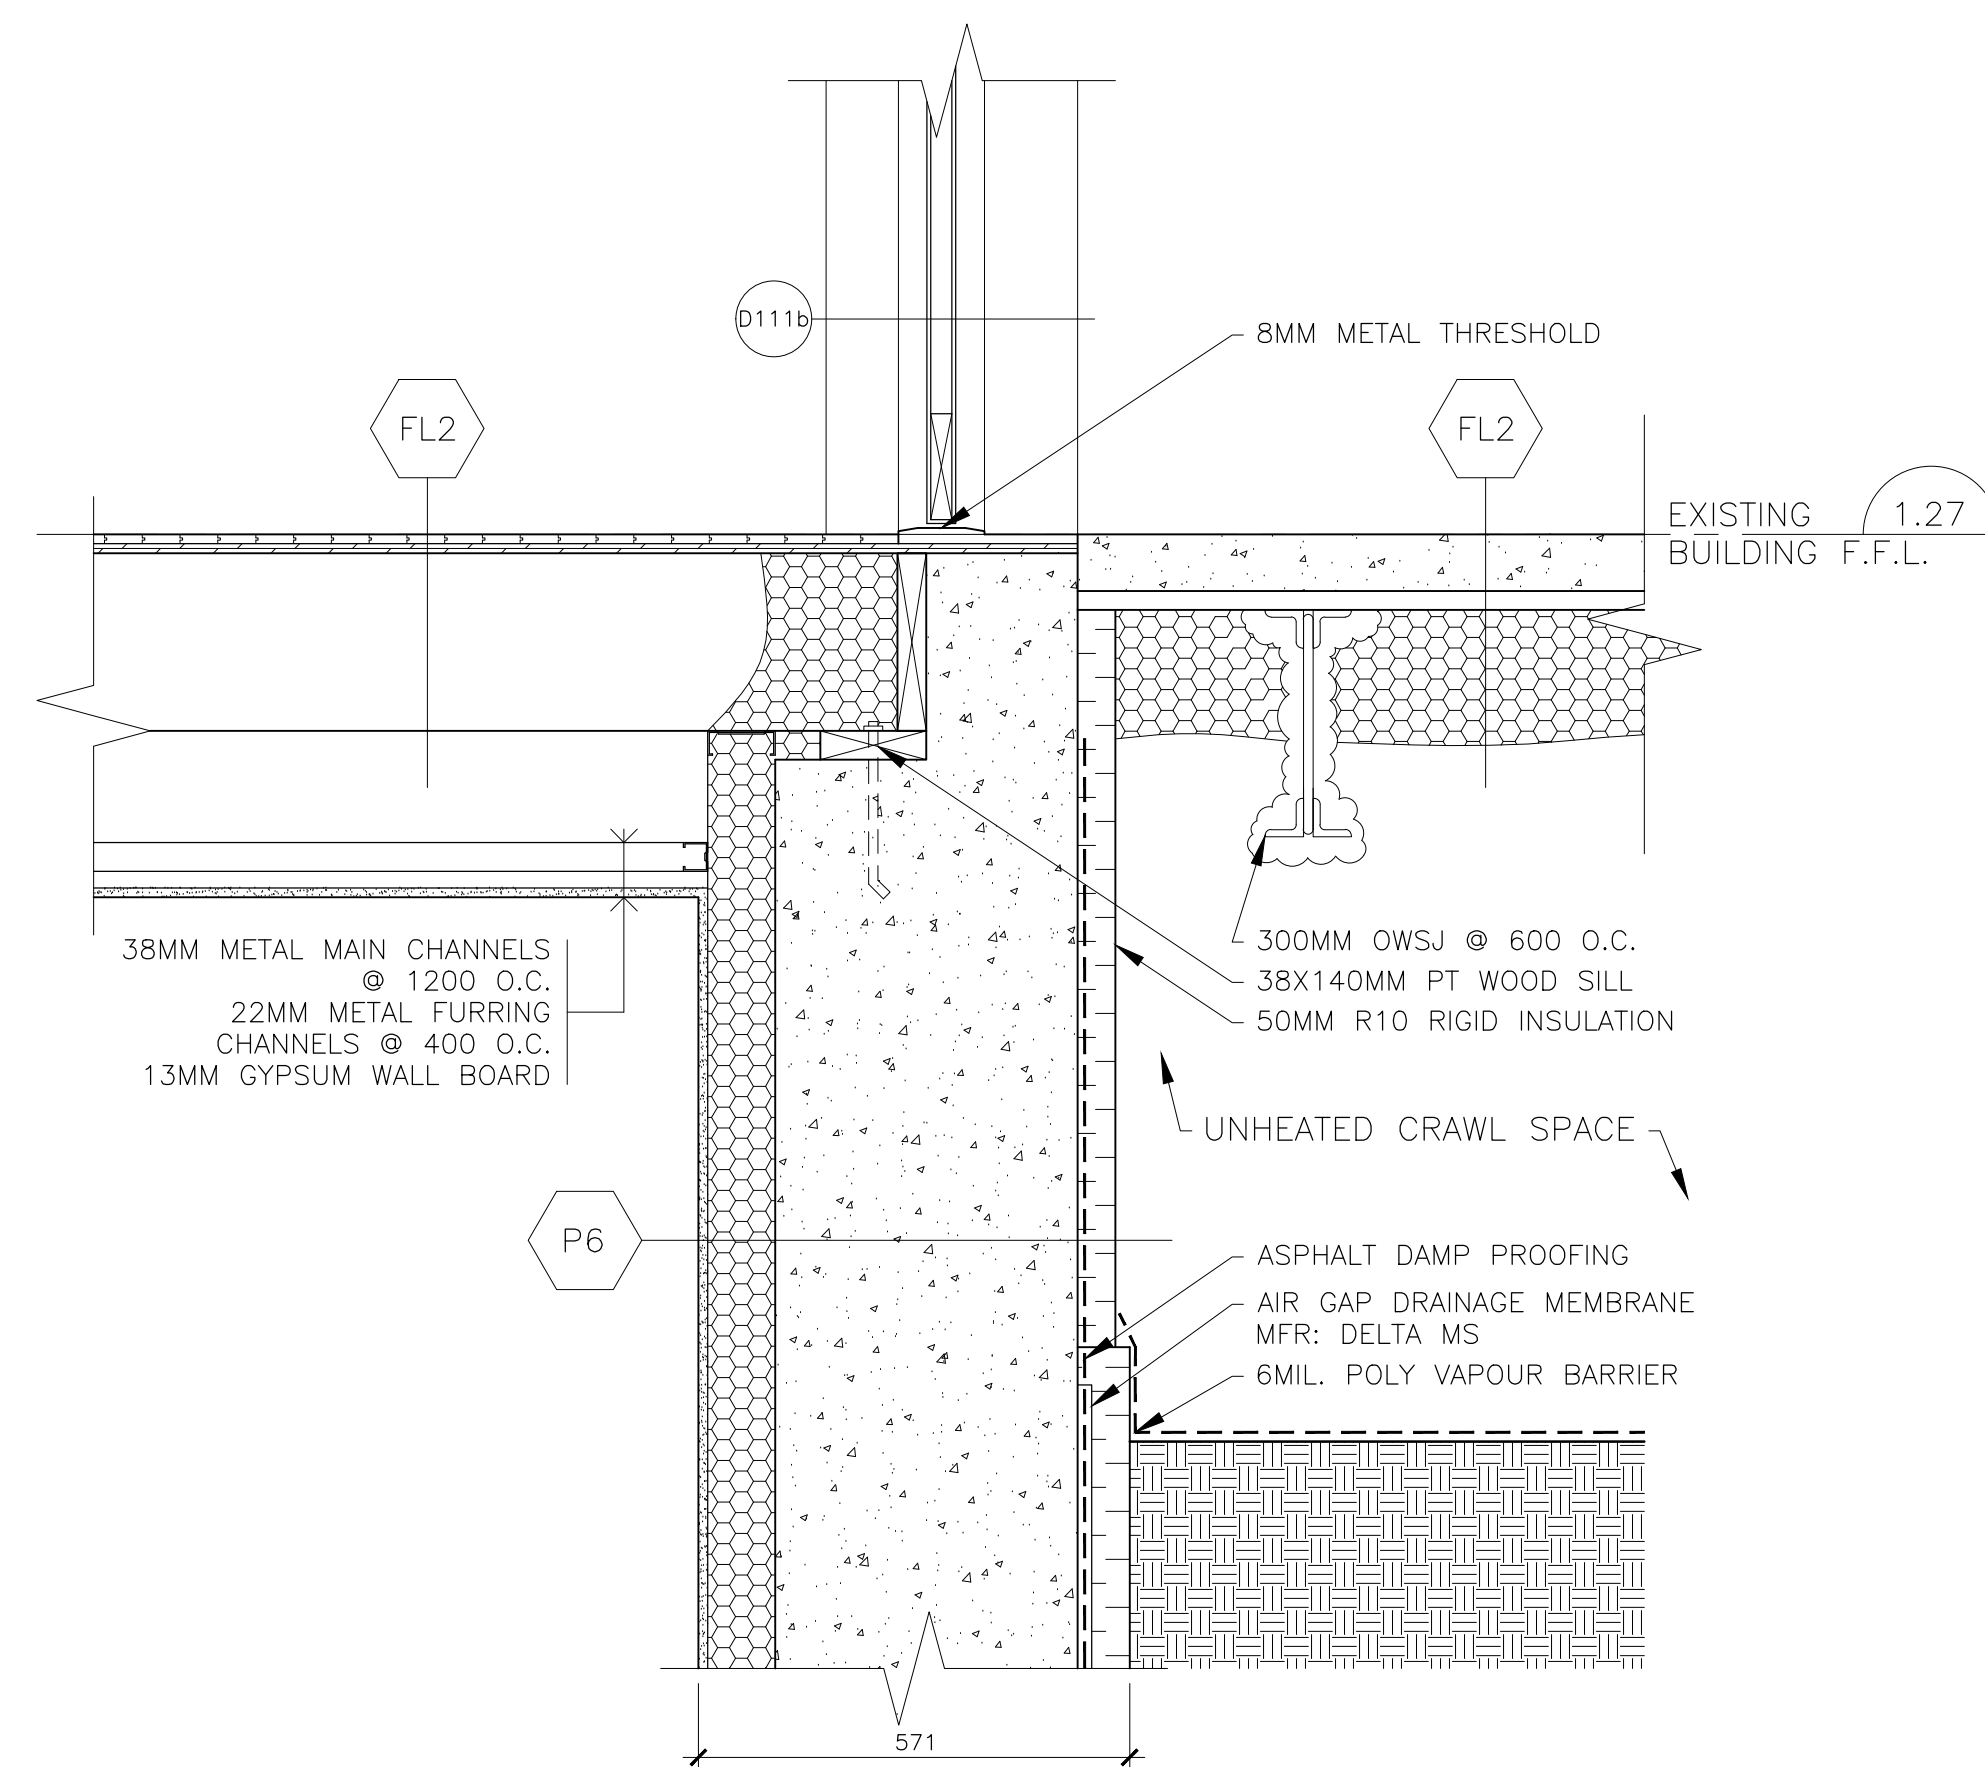


① SECOND FLOOR DETAIL AT REAR ADDITION  
Scale: 1:10

② PARAPET DETAIL AT REAR ADDITION  
Scale: 1:10

③ ROOF DETAIL AT STAGE  
Scale: 1:10

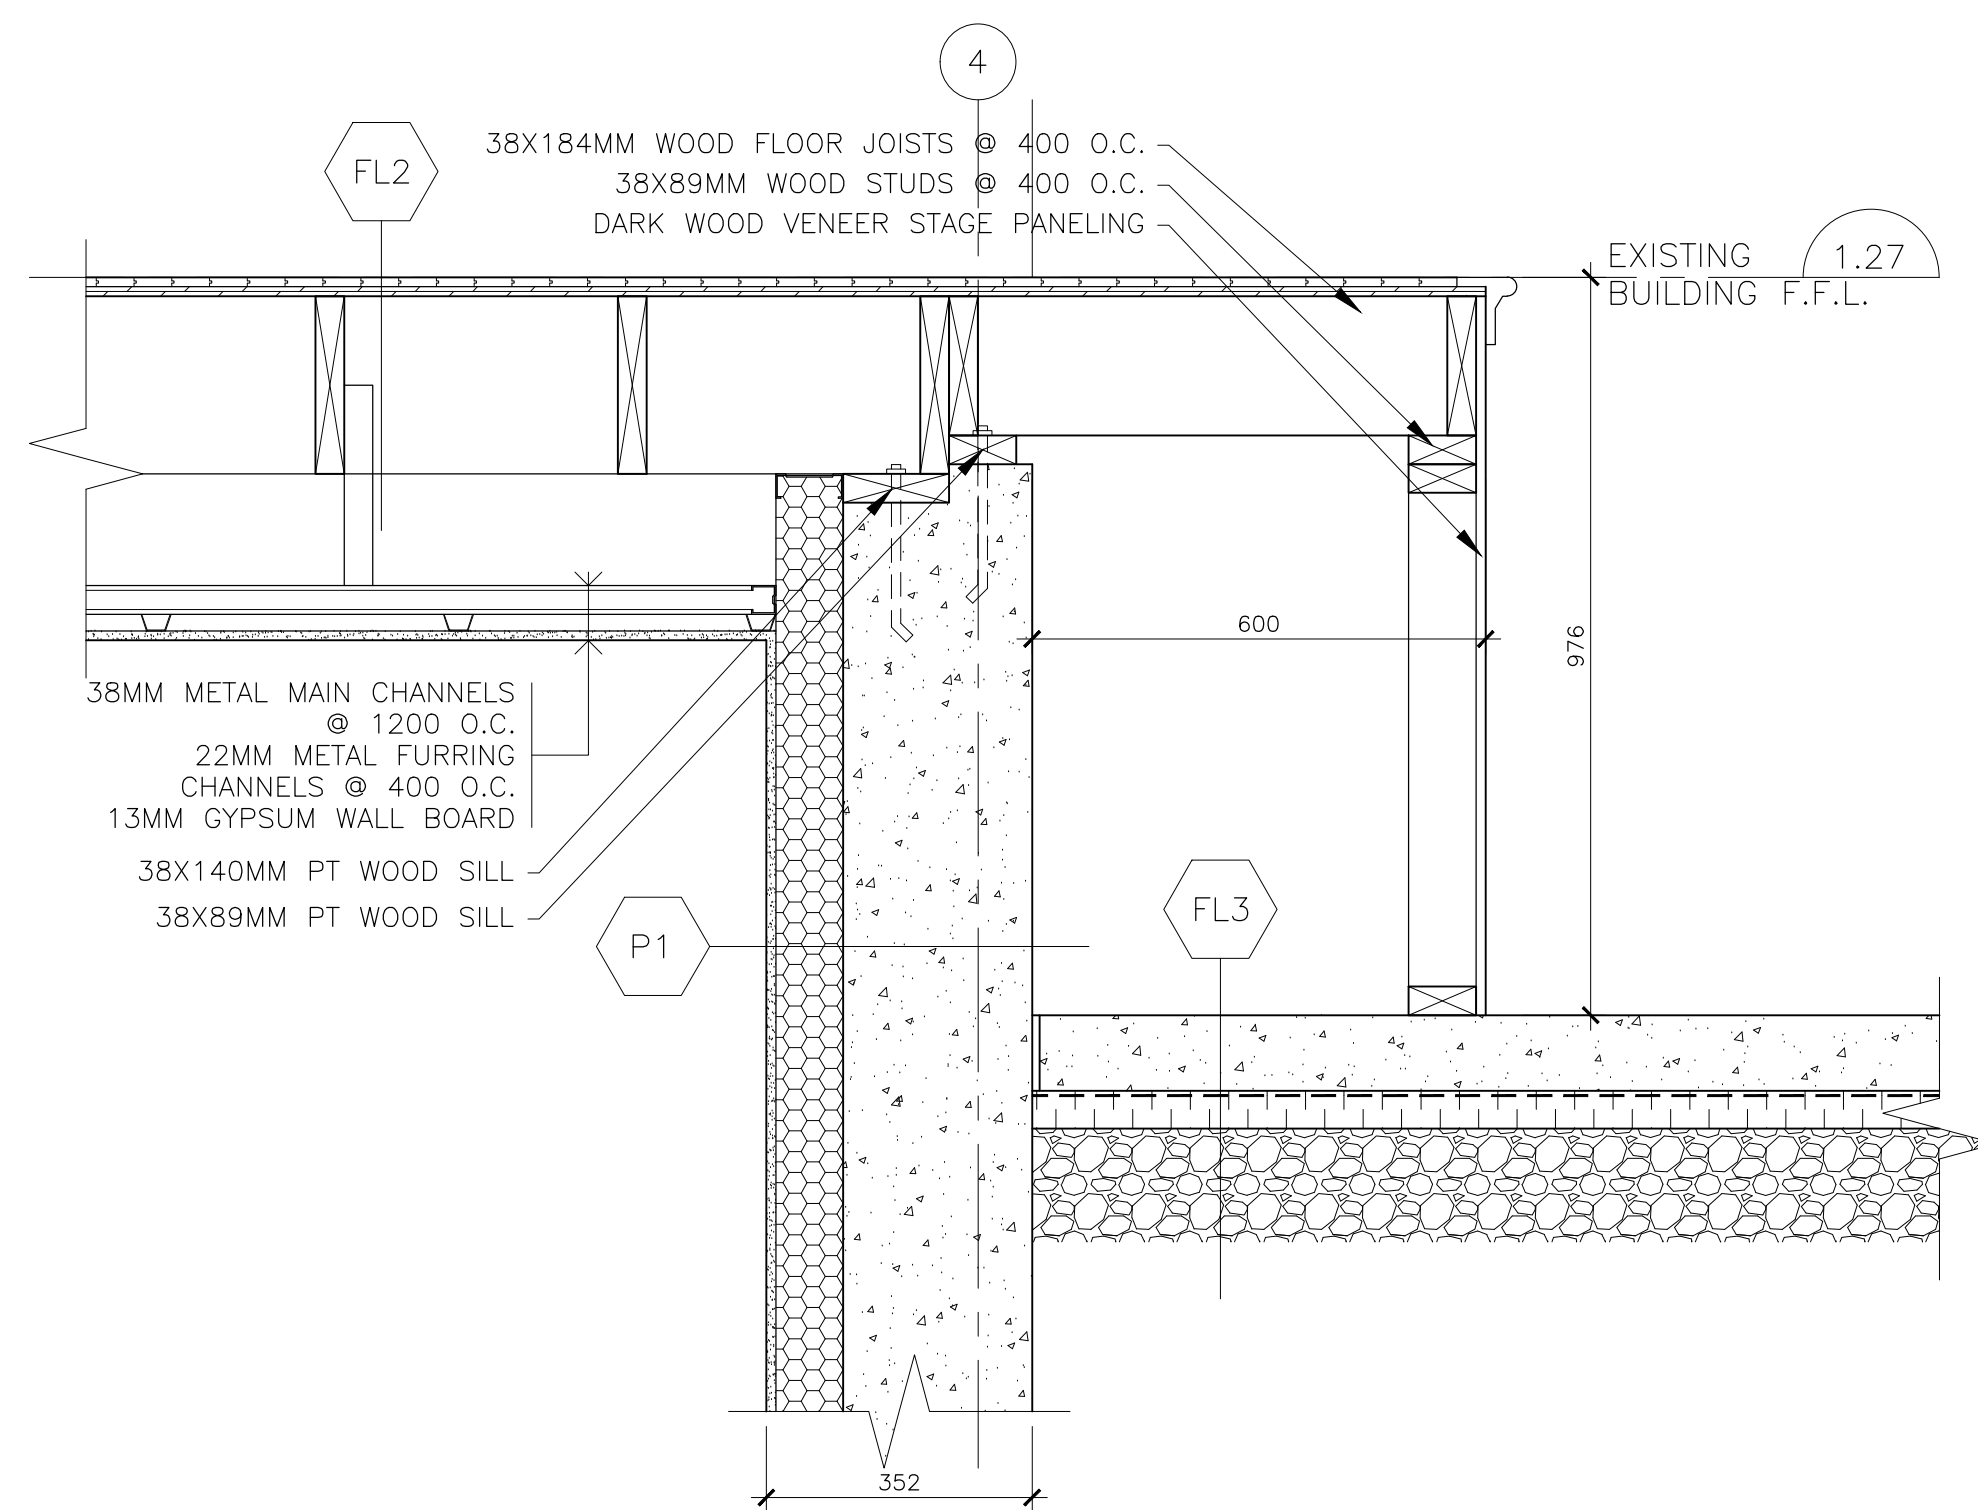

④ STAGE FLOOR DETAIL  
Scale: 1:10

⑤ REAR ADDITION FLOOR DETAIL  
Scale: 1:10

⑥ EXISTING EXTERIOR WALL DETAIL  
Scale: 1:10

ASSOCIATION:



NOTES:

1. VERIFY ALL DIMENSIONS PRIOR TO CONSTRUCTION.
2. DO NOT SCALE DRAWINGS. USE WRITTEN DIMENSIONS.
3. REPORT ALL DISCOVERIES OF ERRORS, OMISSIONS, OR DISCREPANCIES TO THE ARCHITECT OR DESIGN ENGINEER.
4. USE ONLY THE LATEST REVISED DRAWINGS.
5. THESE DRAWINGS ARE THE PROPERTY OF THE ARCHITECT AND MAY NOT BE USED FOR ANY UNAUTHORIZED PURPOSES.

NUMBER: DATE: DESCRIPTION:

STAMP: STAMP:

COMPANY:

Blue Line Designs  
7899 McLaughlin Rd.  
Brampton, ON  
(905)-555-1234



CLIENT:

CITY OF MISSISSAUGA  
300 CITY CENTRE DRIVE  
MISSISSAUGA, ON  
L5B 3C1  
905-615-4311

PROJECT:

PORT CREDIT CULTURAL  
AND COMMUNITY CENTER  
161 LAKESHORE ROAD WEST  
MISSISSAUGA, ON  
L5H 1G5

DRAWING TITLE:

DETAILS

SCALE:

AS NOTED

PROJECT NO.:

2012-01

DATE:

AUG 13, 2012

FILE NAME:

details

DRAWING NO.:

A-8

DRAWN BY:

WILLIAM HIGMAN

CHECKED BY:

JAMES BAILEY