




1 WEST ELEVATION
A01 1:100

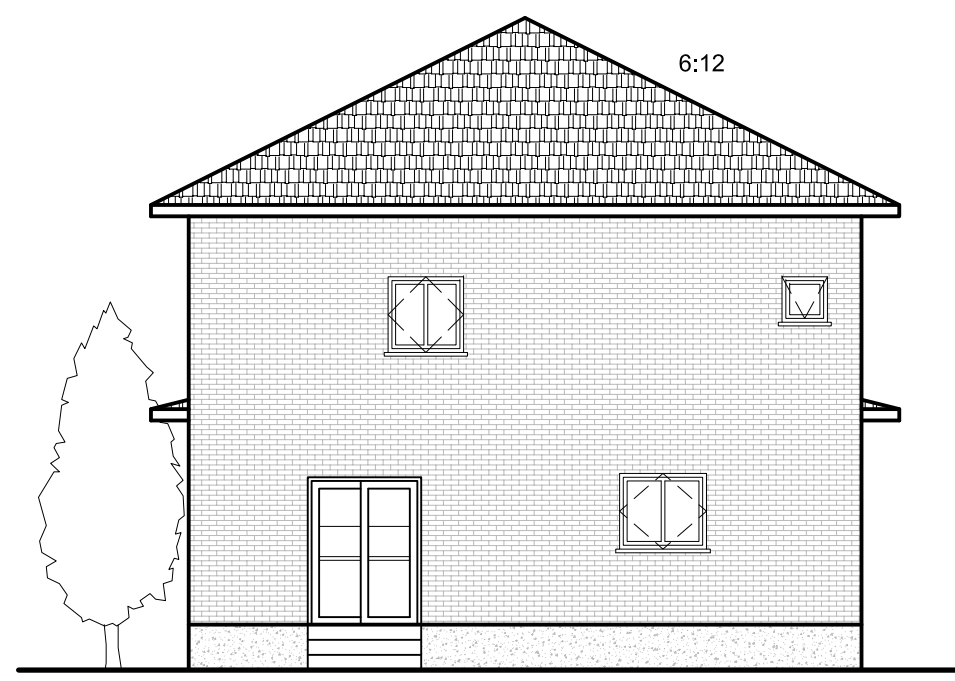


2 SOUTH ELEVATION
A01 1:100

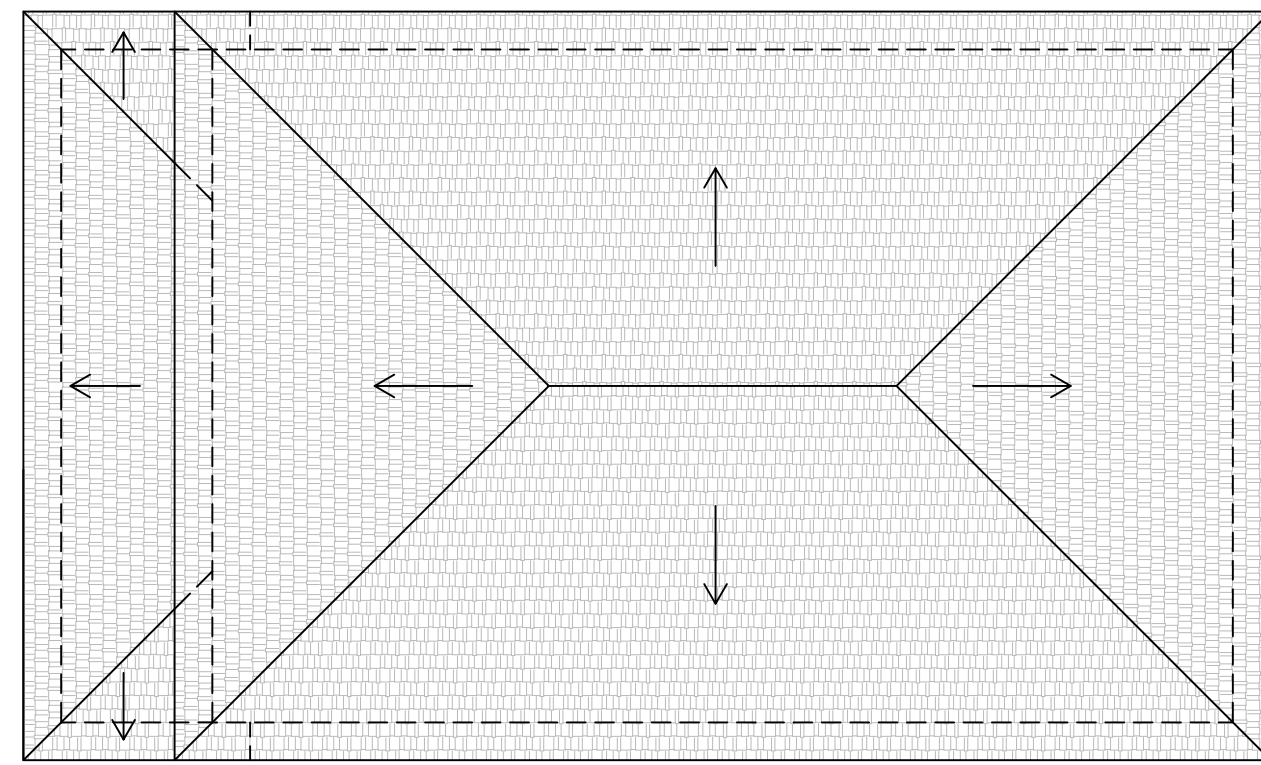


3 ROOF PLAN
A01 1:100

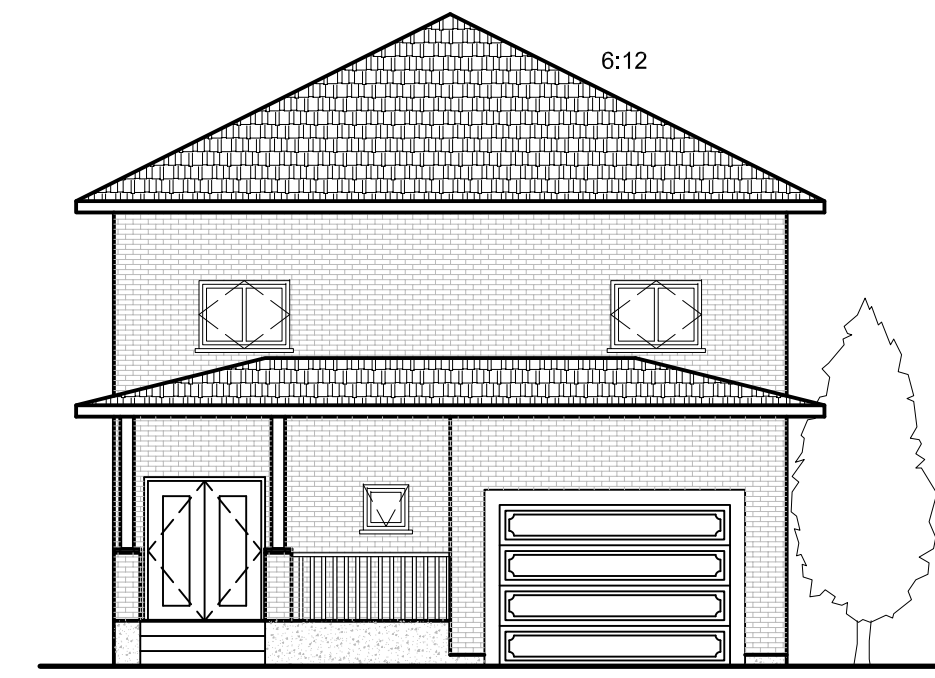



4 NORTH ELEVATION
A01 1:100

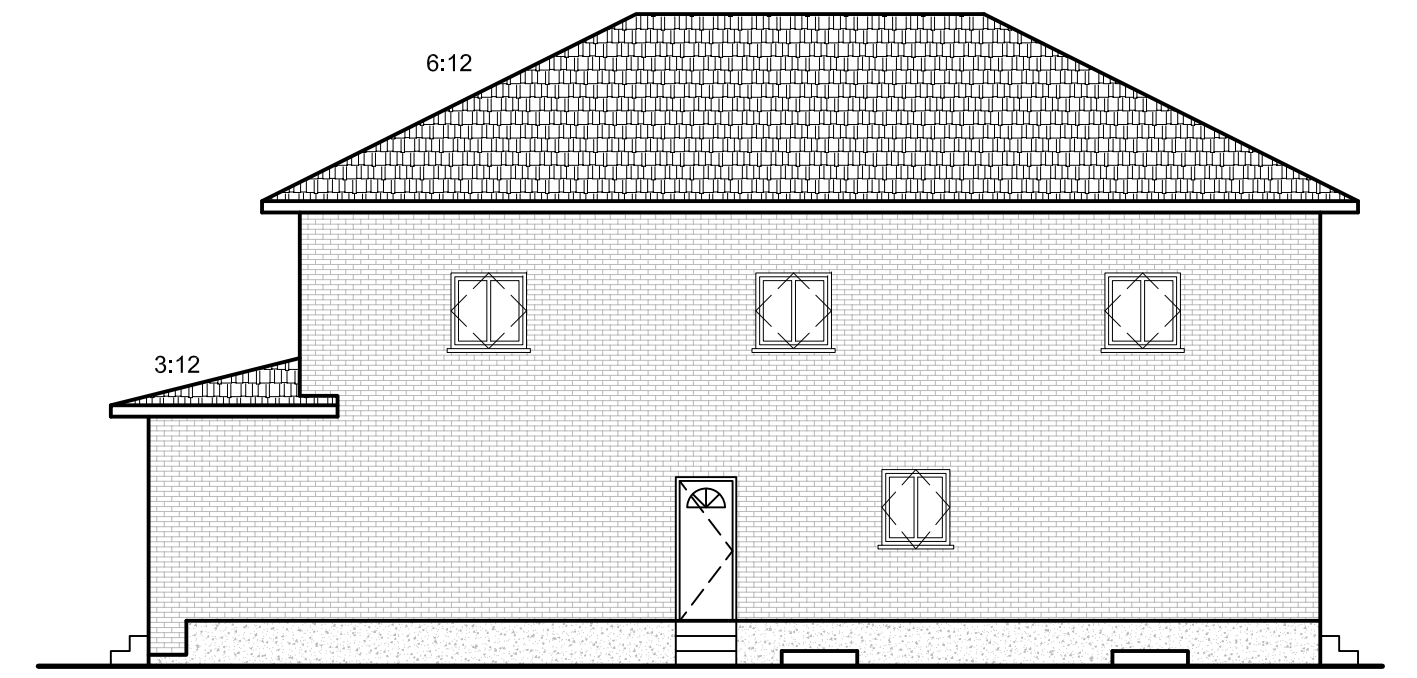

5 EAST ELEVATION
A01 1:100

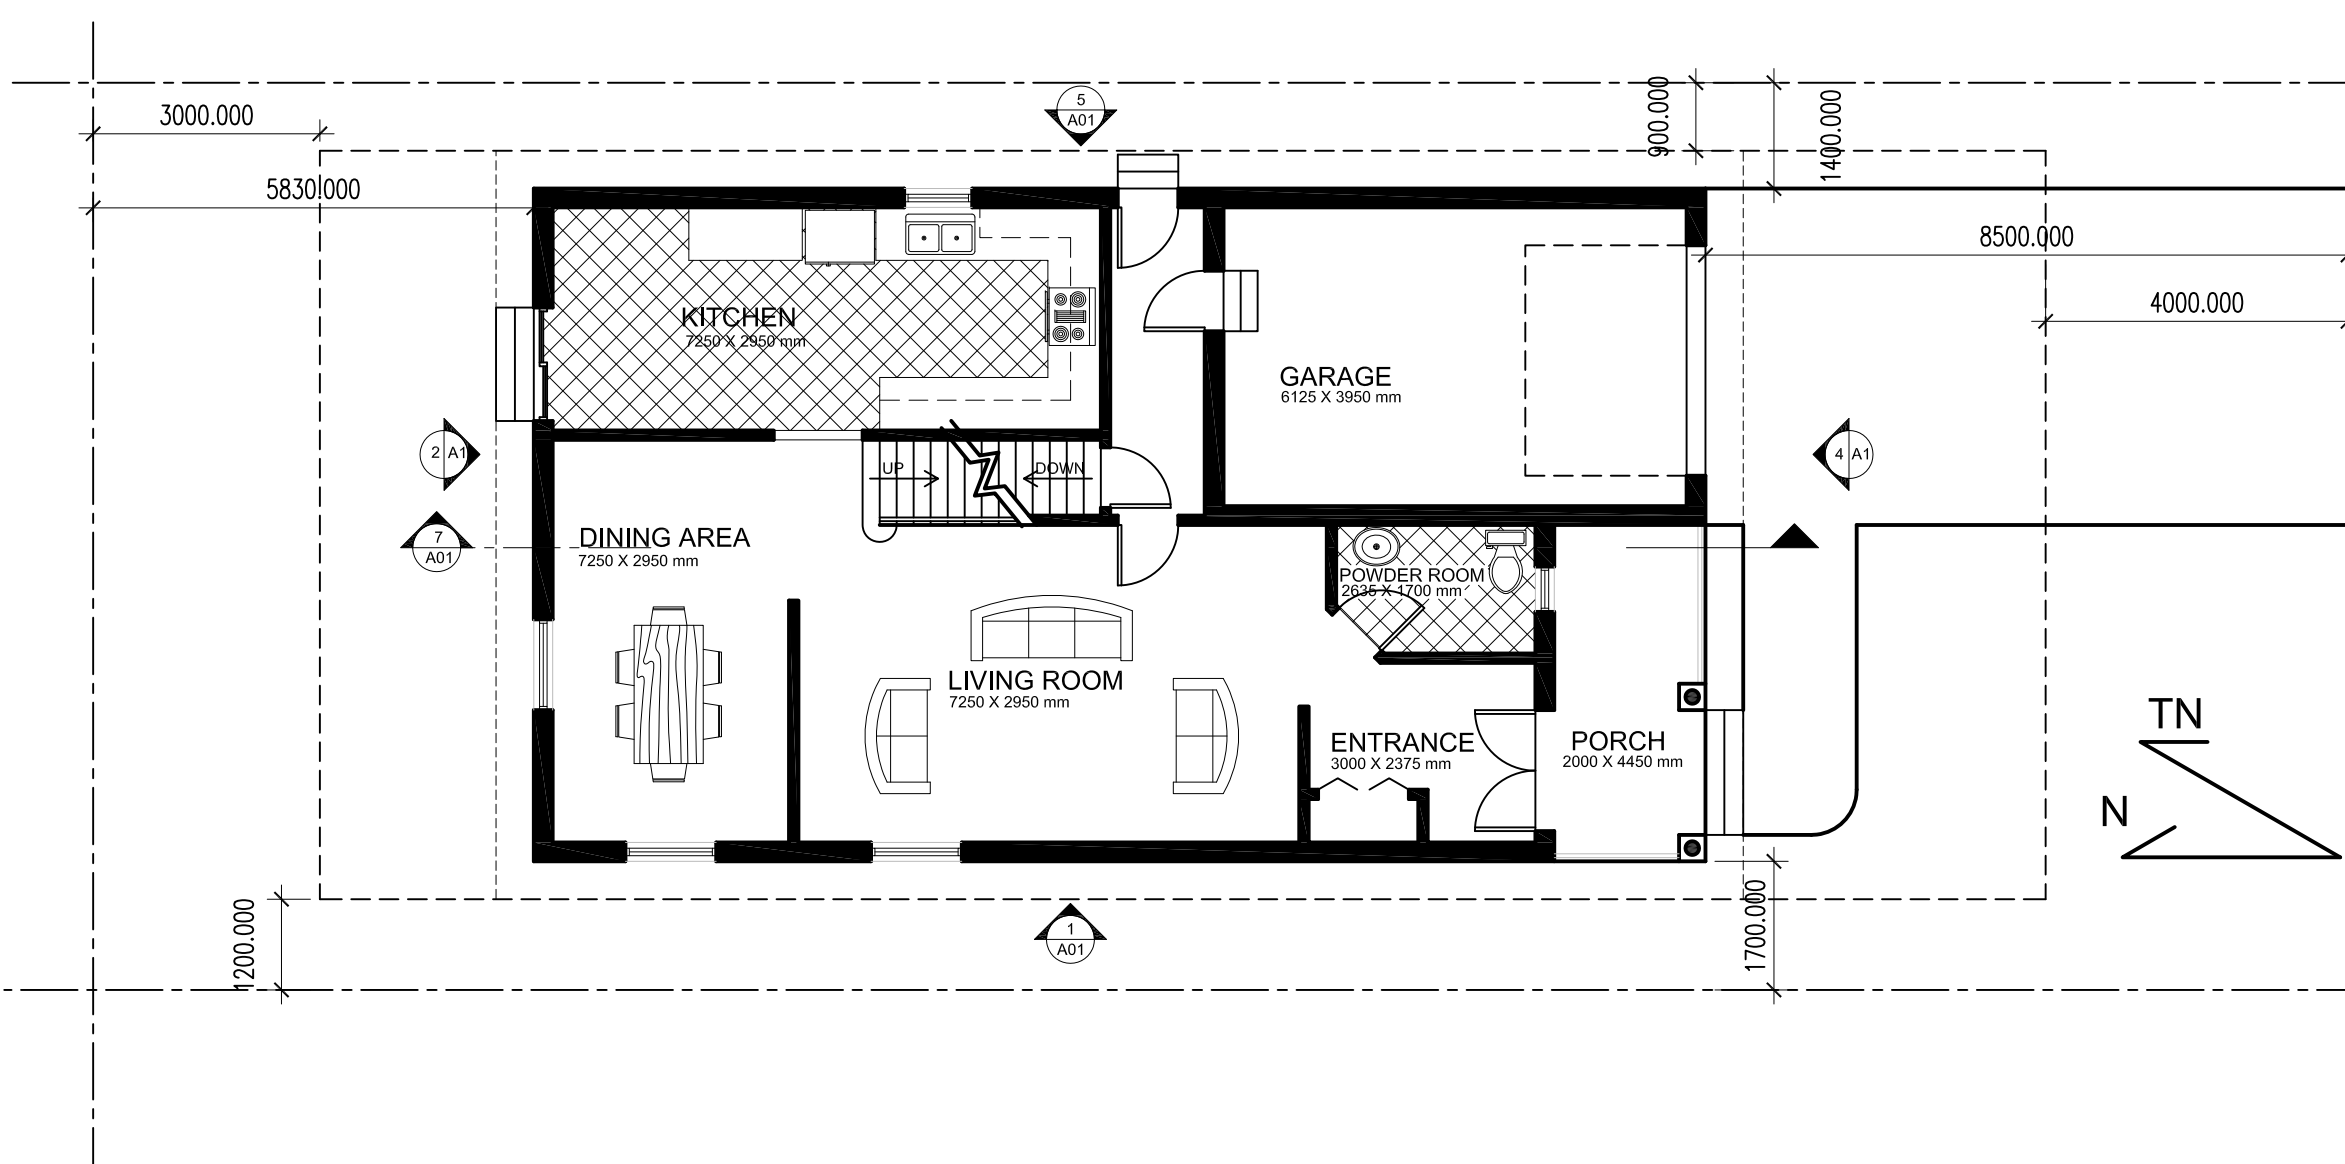


6 FIRST FLOOR PLAN
A01 1:100

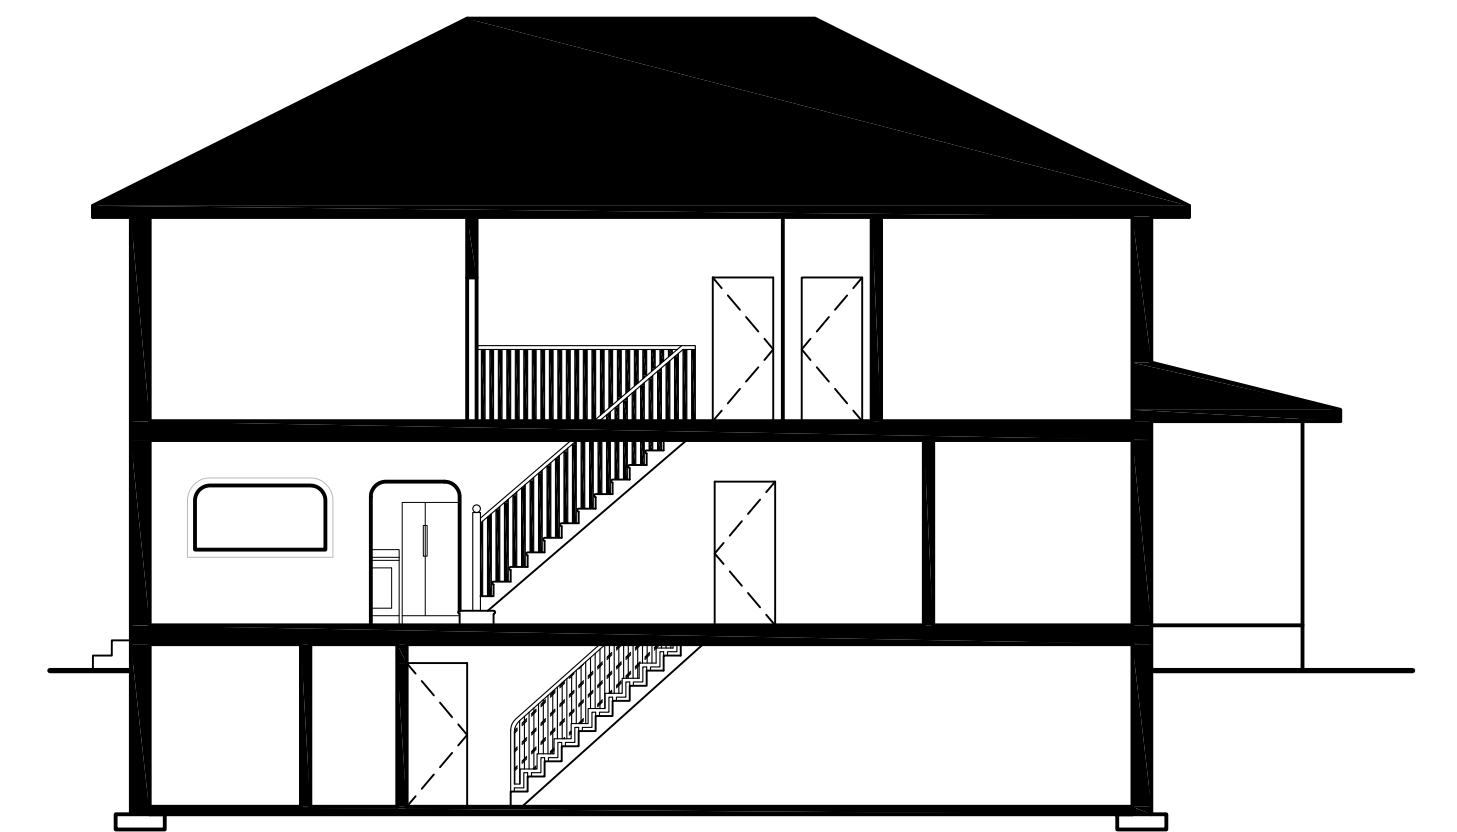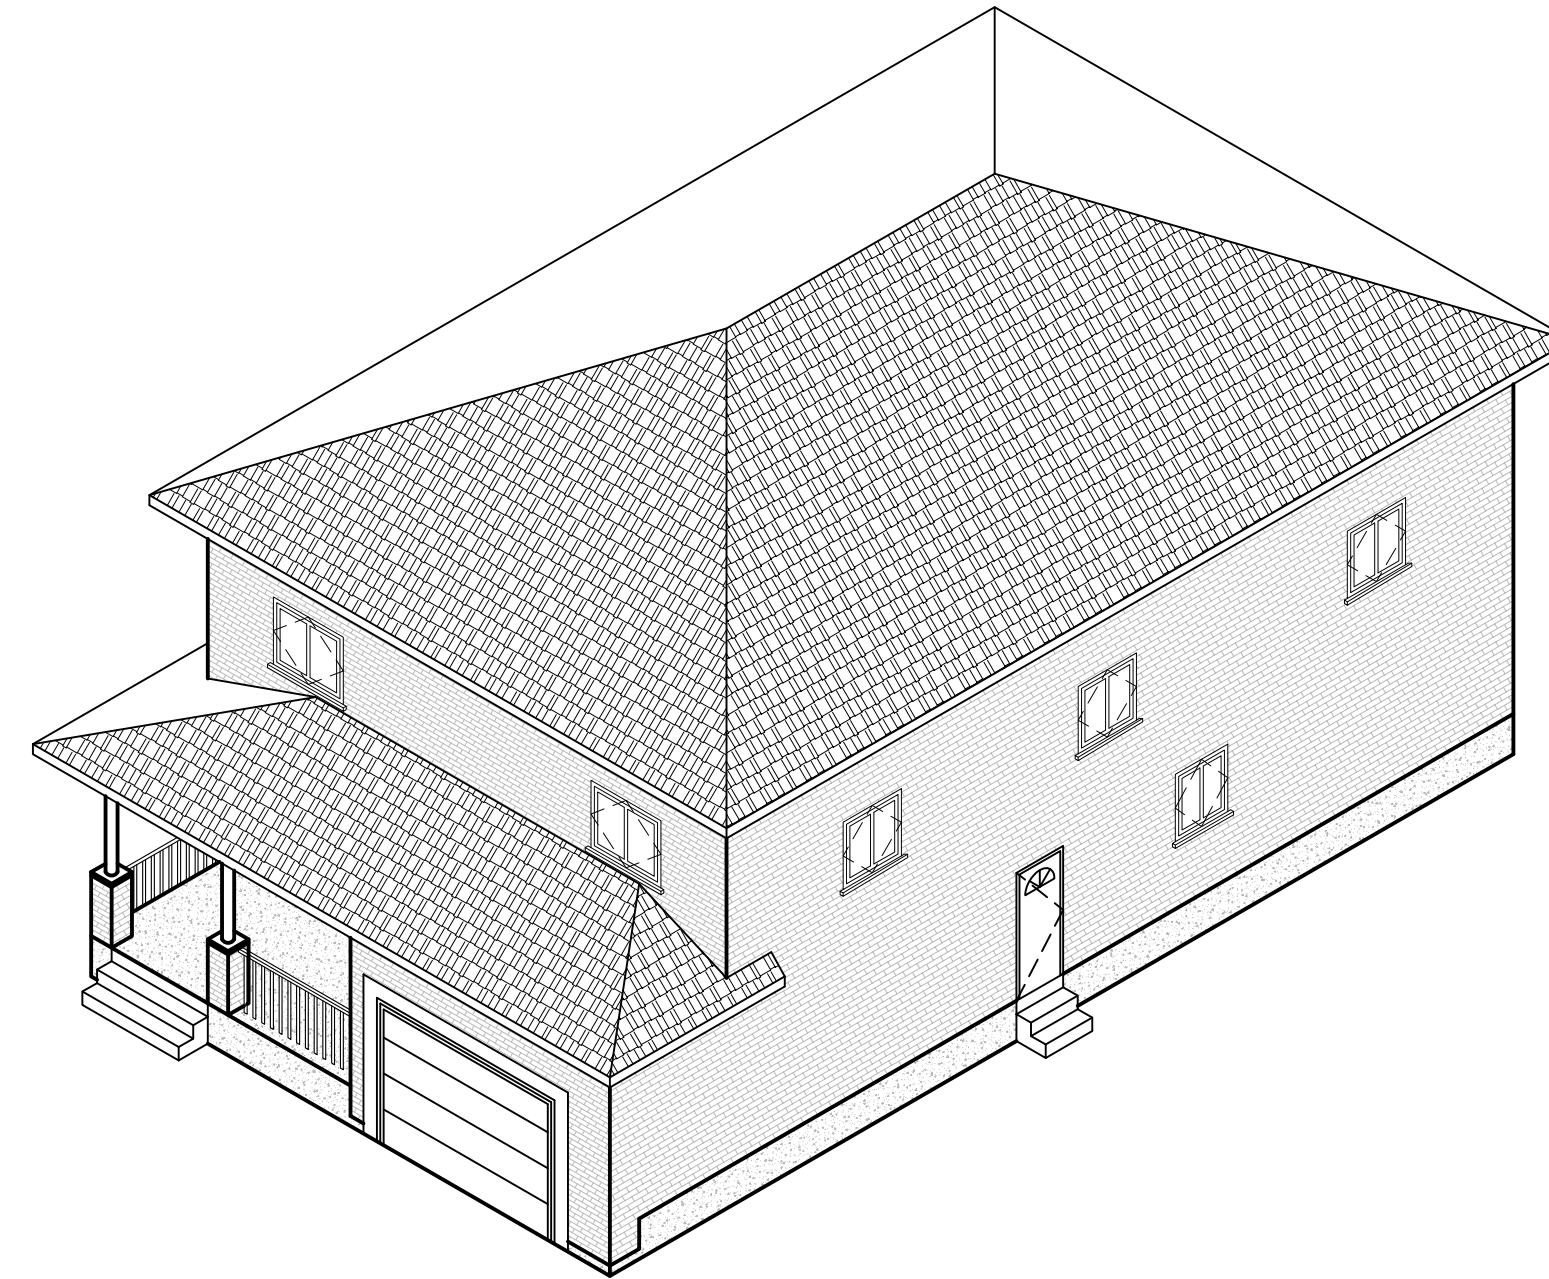


7 SECTIONAL VIEW
A01 1:100

BOYD RESIDENCE

AMANDEEP SAINI
ARCH 28544
JUNE 24 2011
INSTRUCTOR: NANCY SMALL
30 RIVERDALE STREET
MISSISSAUGA

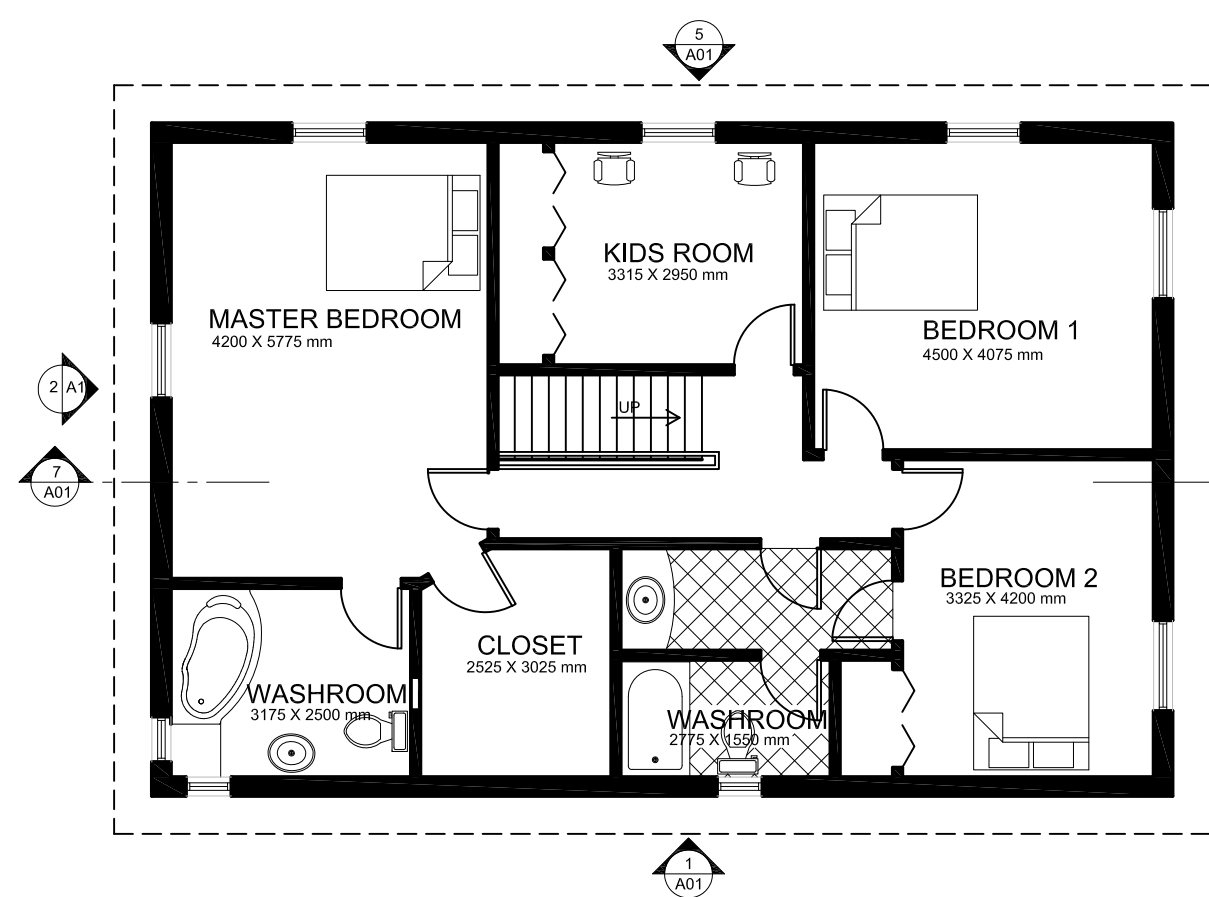

8 SECOND FLOOR PLAN
A01 1:100

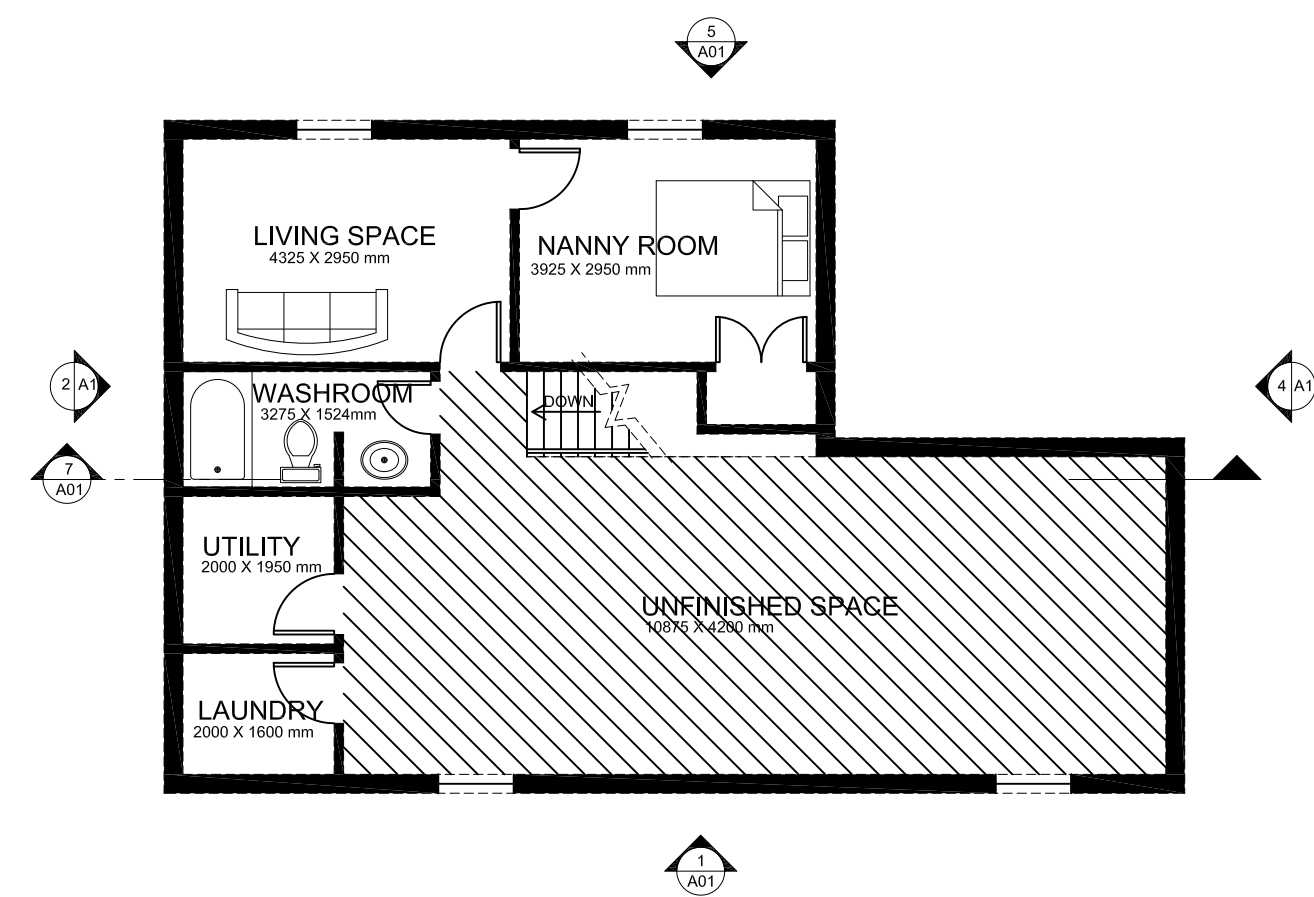

9 BASEMENT PLAN
A01 1:100


ROOM AREA CHART

FLOOR	ROOMNAME	AREA (SQ.M)	FLOOR	ROOMNAME	AREA (SQ.M)	FLOOR	ROOMNAME	AREA (SQ.M)
1	CLOSET	0.98	2	CLOSET	7.38	-1	NANNY ROOM	12.74
1	DINING AREA	16.15	2	BEDROOM 1	18.21	-1	LIVING SPACE	11.76
1	ENTRANCE	6.29	2	BEDROOM 2	15.21	-1	WASHROOM	4.9
1	HALLWAY	5.09	2	MASTER BR	24.01	-1	UTILITY ROOM	3.9
1	KITCHEN	21.18	2	KIDS ROOM	11.92	-1	LAUNDRY ROOM	3.2
1	LIVING ROOM	29.06	2	WASHROOM	9.26			
1	POWER ROOM	4.31	2	MASTER WR	7.54			
			2	HALLWAYS	5.49			
TOTAL		83.06	TOTAL AREA		99.02			36.5
								218.58

UPO CHART

EBF	AREA OF WALL	LD	RATIO	%	MAX UPO	PROPOSED UPO
NORTH	55.81	5.83	>3:1	32	17.86	5.65
SOUTH	55.81	8.5	>3:1	81	45.21	6.28
EAST	87.46	1.4	>3:1	7	6.12	5.5
WEST	87.46	1.7	>3:1	8	7	3.6

EBF - EXPOSED BUILDING FACE
LD - LIMITING DISTANCE
UPO - UNPROTECTED OPENINGS

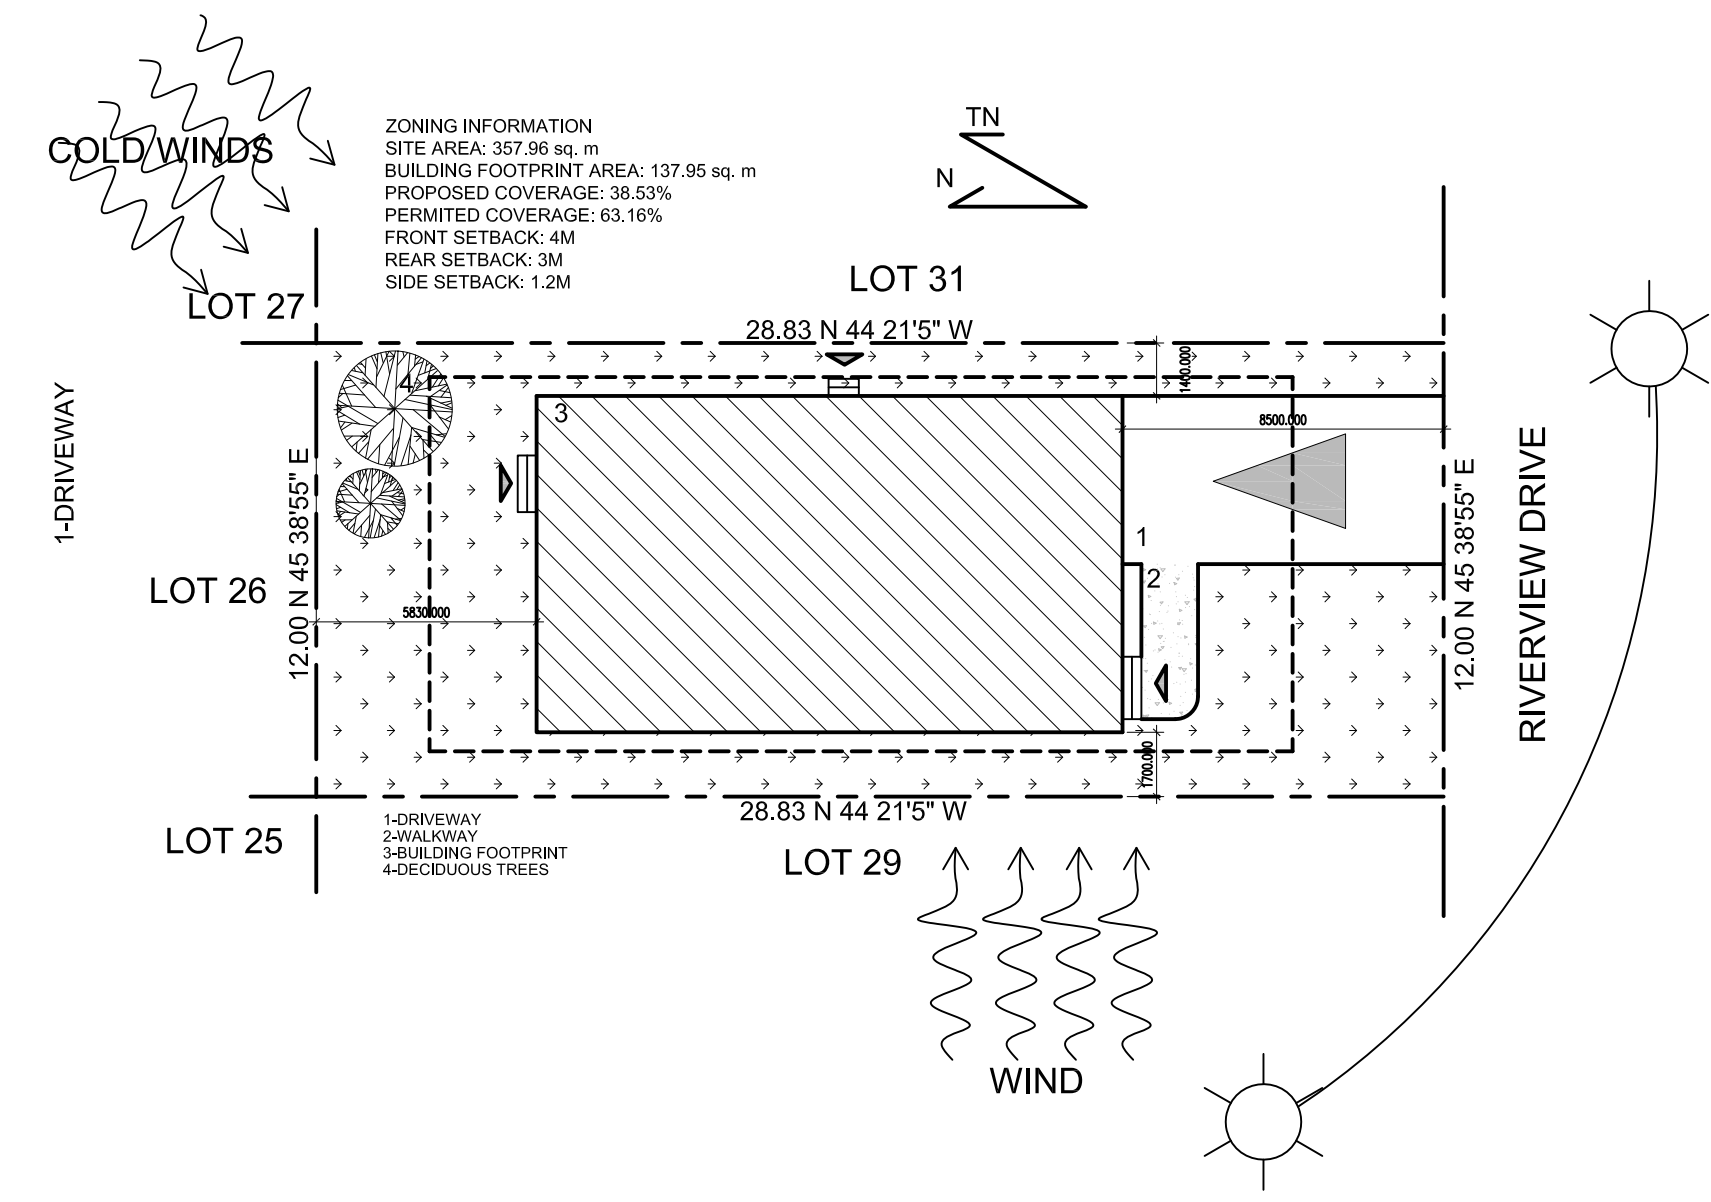

10 SITE PLAN
A01 1:200