


| No. | Description | Date |
|-----|-------------|------|
| | | |
| | | |
| | | |
| | | |
| | | |
| | | |
| | | |
| | | |
| | | |
| | | |

AJ Construction
 7249 Awesome Road
 Kingston, Ontario
 NOT 1L1
 Phone
 637-372-8464
 Fax
 637-372-7383
 Email
 info@AJconstruction.ca

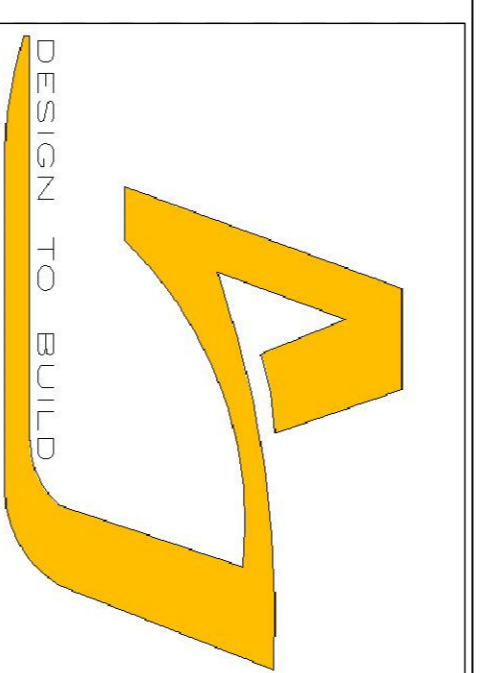

Sheridan Architecture

Stella Buck
Renovation
Final Project

First Floor
Plan

Project number 6977169

Date 10 August, 2015

Drawn by Alexander Willetts

Checked by CHK

A102

Scale 1 : 125

