


No.	Description	Date

AJ Construction
 7249 Awesome Road
 Kingston, Ontario
 N0T 1L1
 Phone
 637-372-8464
 Fax
 637-372-7383
 Email
 info@AjConstruction.ca

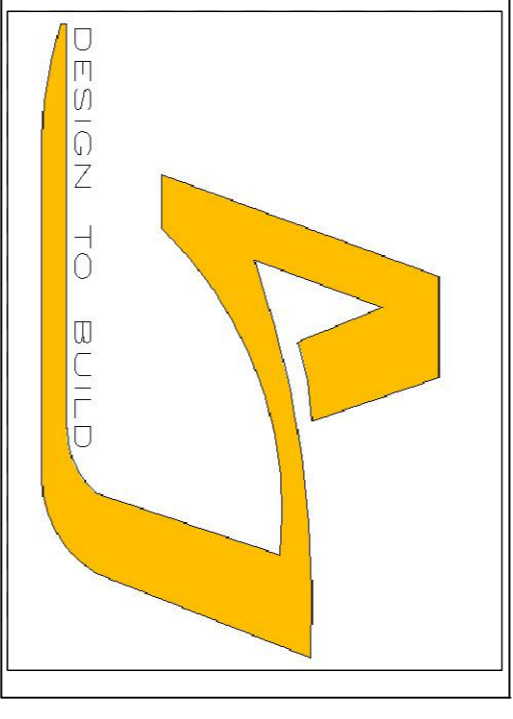

Sheridan Architecture

Stella Buck
Renovation
Final Project

Third Floor
Plan

Project number 6977169
 Date 10 August, 2015
 Drawn by Alexander Willetts
 Checked by CHK

A104

Scale 1 : 125

