


No.	Description	Date


AI Construction
 7249 Awesome Road
 Kingston, Ontario
 N0T 1L1
 Phone
 637-372-8464
 Fax
 637-372-7383
 Email
 info@AIconstruction.ca

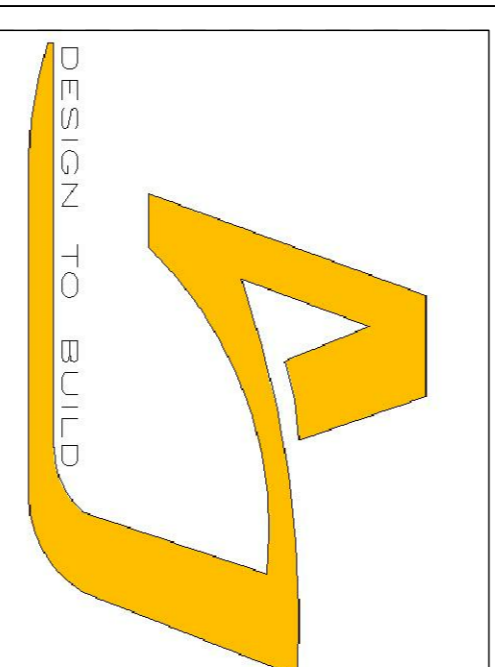

Sheridan Architecture

**Stella Buck
 Renovation
 Final Project
 Stair Plans/
 Section**

Project number 6977169
 Date 10 August, 2015
 Drawn by: Alexander Willetts
 Checked by: CHK
A403
 Scale 1 : 50

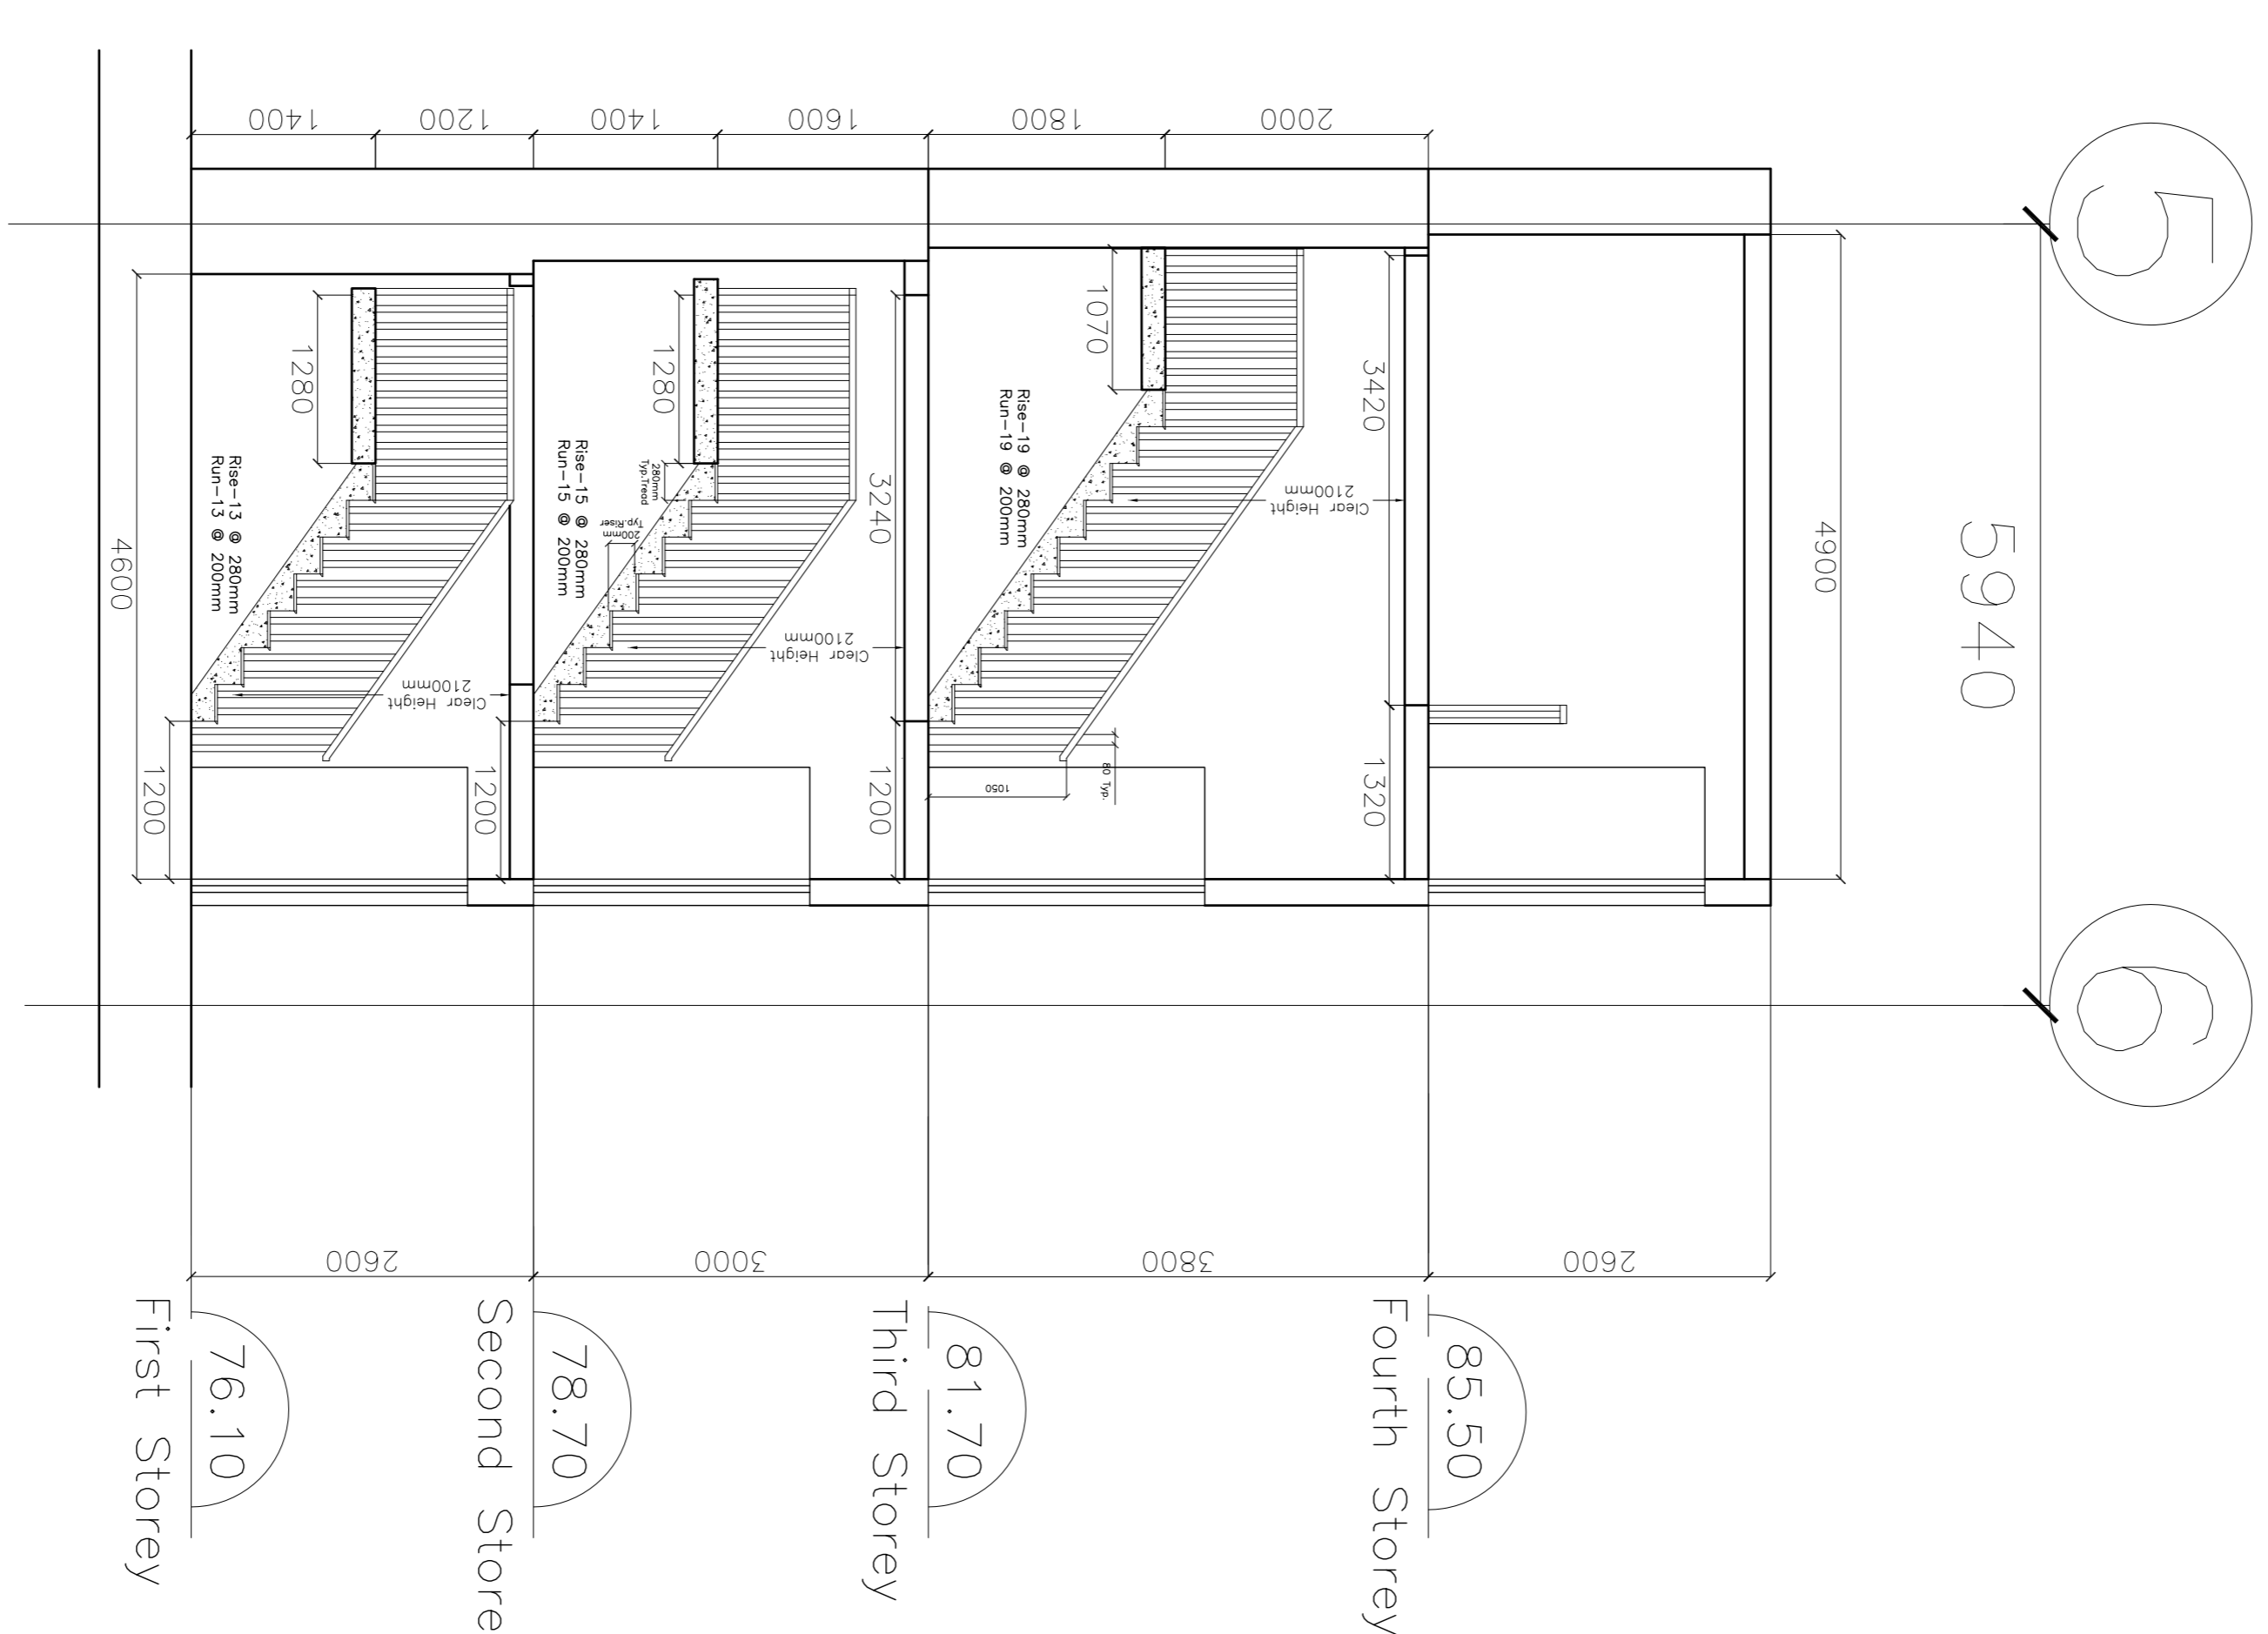

1 Stair Plans
 Scale: 1:50

2 Stair Section
 Scale: 1:50