


ASPHALT SHINGLES

$\frac{3}{4}$ " EXT. PLYWOOD SHEATHING

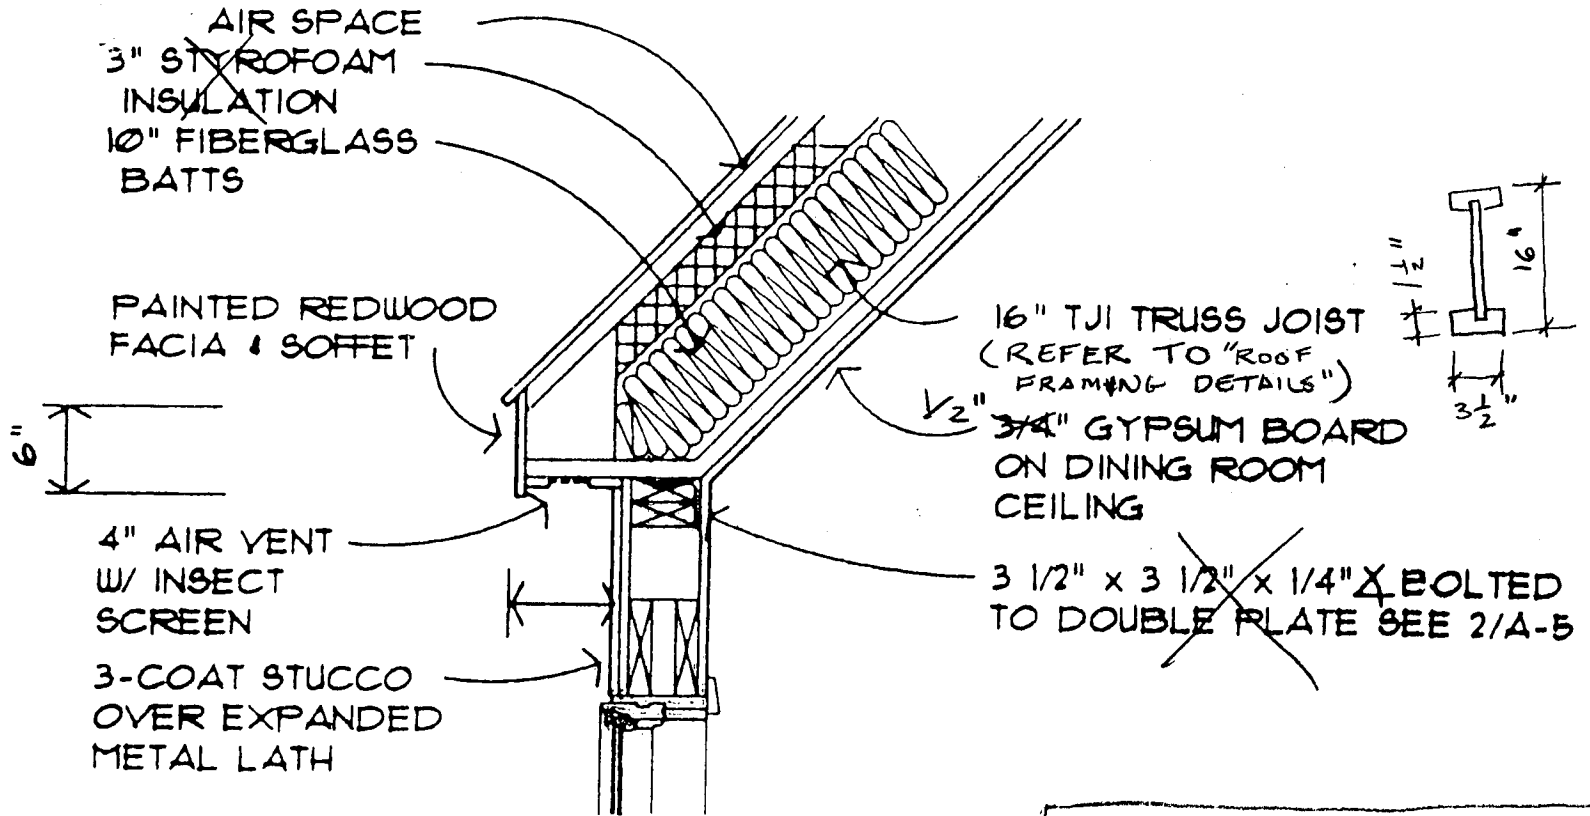

1
A-5

ROOF EAVE AT DINING ROOM

SCALE $\frac{3}{4}$ " = 1'-0"

• REVISE TO SUIT PROVIDED DETAILS AND REVISED CLADDING.