

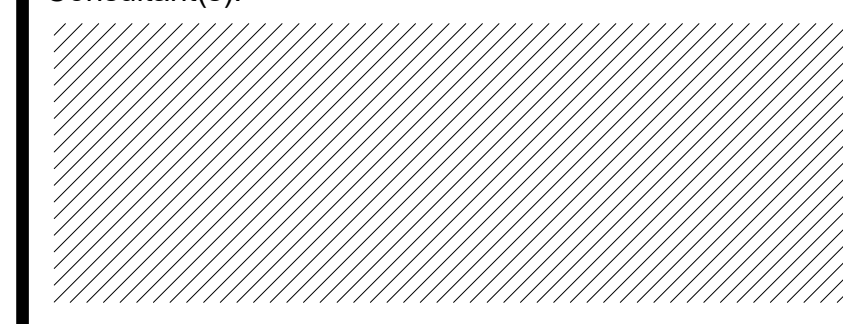


Consultant(s):

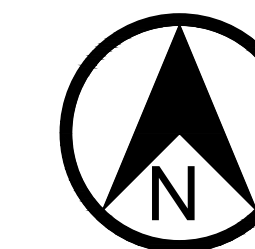

Construction North True North

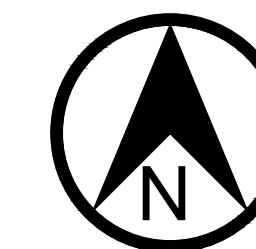

Room Schedule:

| Room Number | Room Name |
|-------------|----------------------|
| A101 | RETAIL |
| A102 | RETAIL - COFFEE SHOP |
| A102-A | RETAIL - STORAGE |
| A103 | RETAIL |
| A104 | RETAIL |
| A105 | RETAIL |
| A106 | RETAIL - RESTAURANT |
| A107 | MALE WASHROOM |
| A108-A | ACCESSIBLE WASHROOM |
| A108-B | ACCESSIBLE WASHROOM |
| A109 | FEMALE WASHROOM |
| A110-A | JANITOR CLOSET |
| A110-B | SERVER ROOM |
| A110-C | DATA ROOM |
| A110-D | SPRINKLER ROOM |
| A110-E | ELECTRICAL ROOM |
| A110-G | SECURITY ROOM |

Project Name:
MAJOR ASSIGNMENT

Seal:

Sheet Name:
First Floor

Drawn By: Jonathan Chong Checked By: --

Issued Date: 11-2018

Revision: Scale: AS NOTED

Drawing No.:

A201